


Notes:

This drawing is copyright and is not to be reproduced without permission. All dimensions to be checked on site before work is commenced.

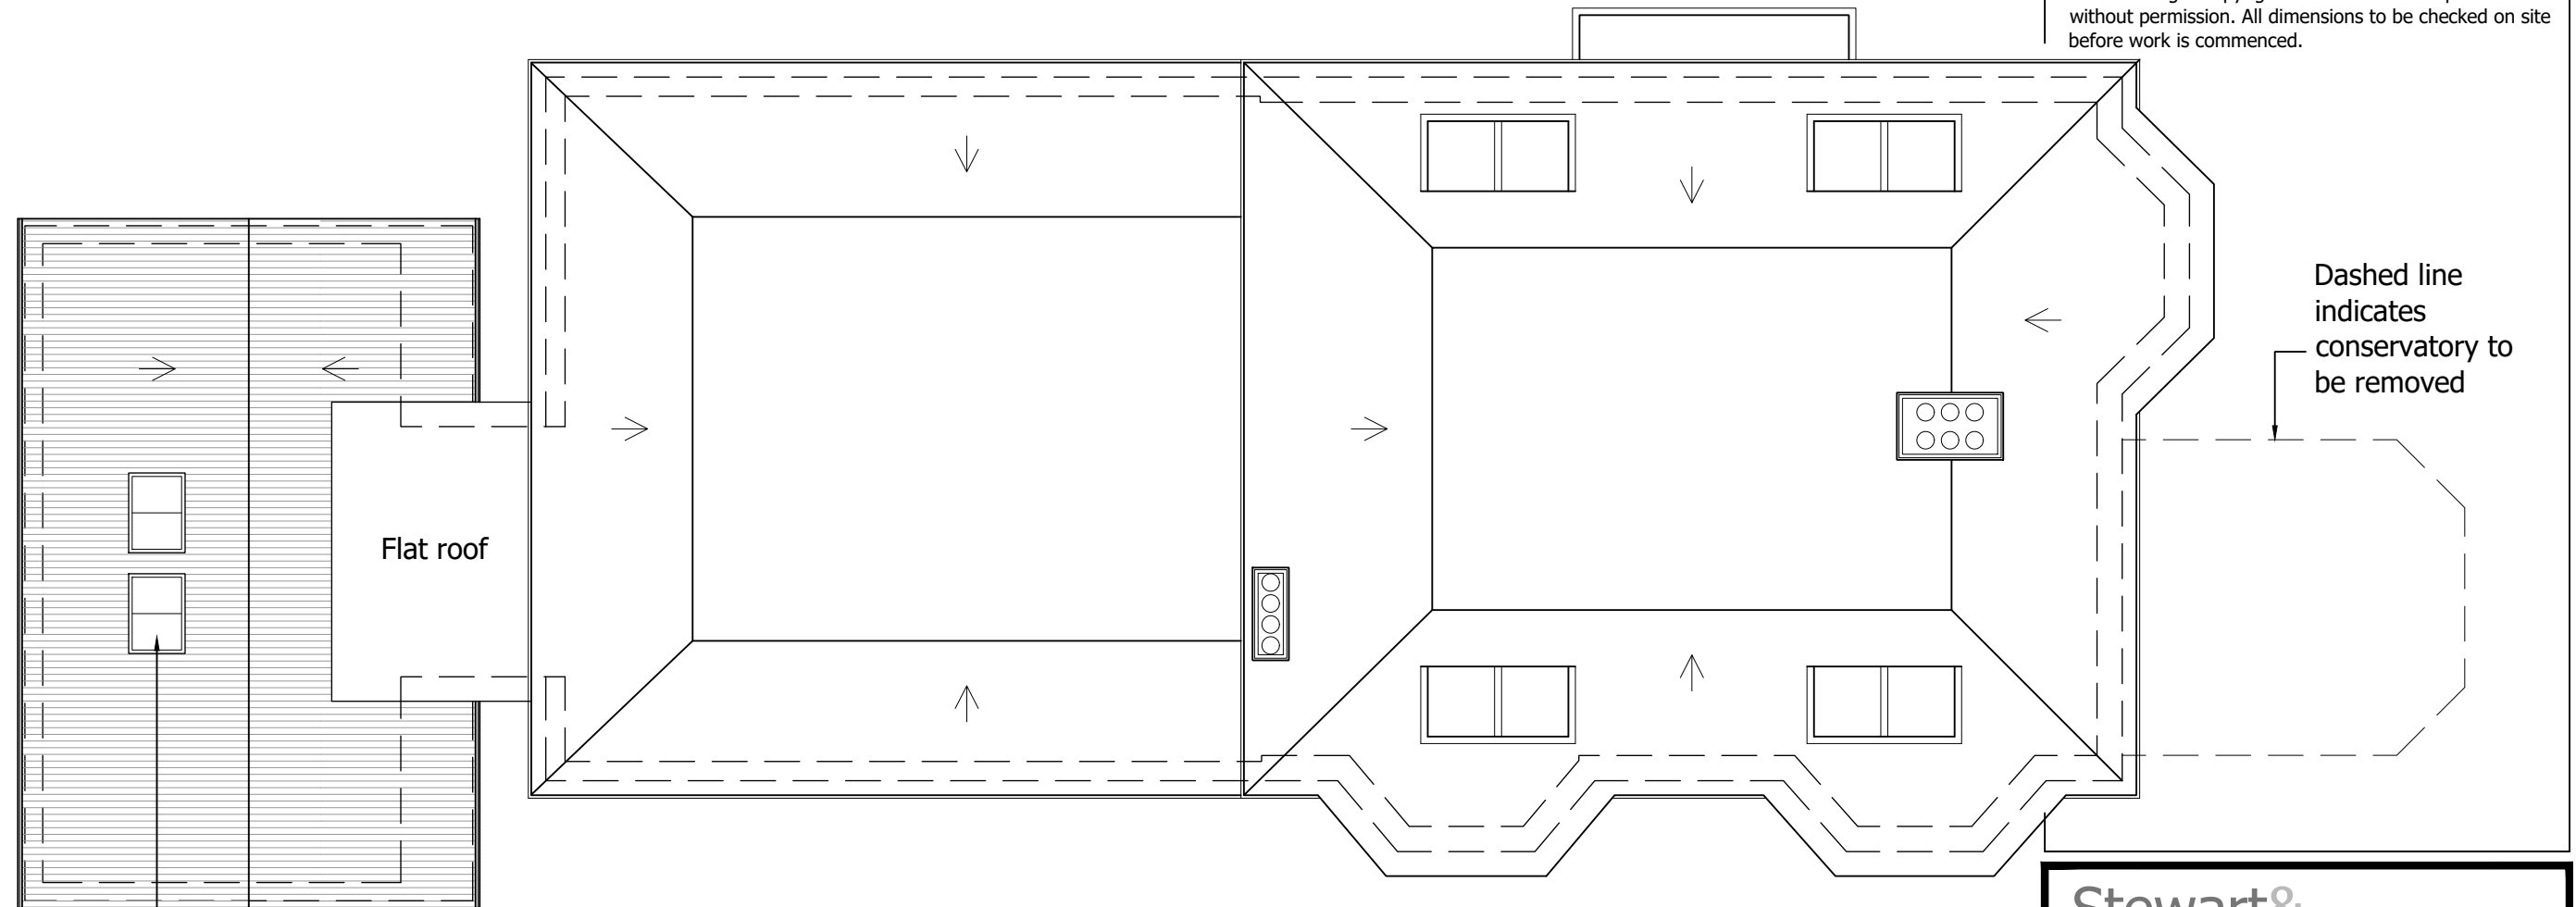


Dashed line indicates conservatory to be removed

Flat roof

Roof-lights

0 1M 2M 3M 4M 5M

HORIZONTAL & VERTICAL SCALE

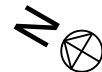

Proposed Roof Plan

Stewart & StewartDesign

133 Cappell Lane, Stanstead Abbots, Herts, SG12 8DA.
tel. 01920 871274
enquiries@stewartandstewartdesign.co.uk
www.stewartandstewartdesign.co.uk

Client:

The Vicarage,
26 Well Row,
Bayford,
SG13 8PW

Title:

Roof Plan of main house & proposed converted garage (Structure 1)

Drawn by:
AS

Date:
Jan 24'

Scale:
1:100 @ A3

A Client amendments 05/02/24
/ FOR CLIENT COMMENT 18/01/24
Revision Notes:

Dwg. No.
2236/009

Rev.
A