

**Notes:**

This drawing is copyright and is not to be reproduced without permission. All dimensions to be checked on site before work is commenced.

A Client amendments 05/02/24  
/ FOR CLIENT COMMENT 18/01/24

Revision Notes:

# Stewart & StewartDesign


133 Cappell Lane, Stanstead Abbots, Herts, SG12 8DA.  
tel. 01920 871274  
enquiries@stewartandstewartdesign.co.uk  
www.stewartandstewartdesign.co.uk

**Client:**  
The Vicarage,  
26 Well Row,  
Bayford,  
SG13 8PW

**Title:**  
Proposed plans for Structure 2:  
Garage & Annexe


Drawn by: AS	Date: Jan 24'	Scale: 1:100 @ A3
-----------------	------------------	----------------------

<b>Dwg. No.</b> 2236/017	<b>Rev.</b> A
-----------------------------	------------------

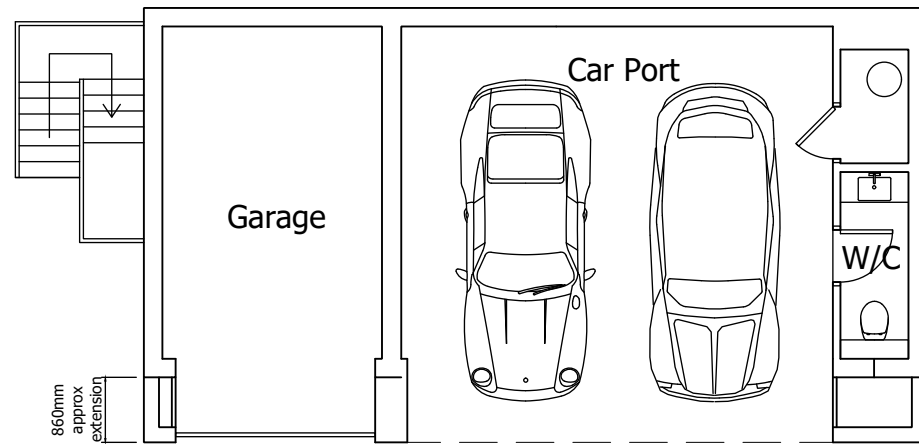


0 1M 2M 3M 4M 5M  
HORIZONTAL & VERTICAL SCALE

**Ground Floor Plan**

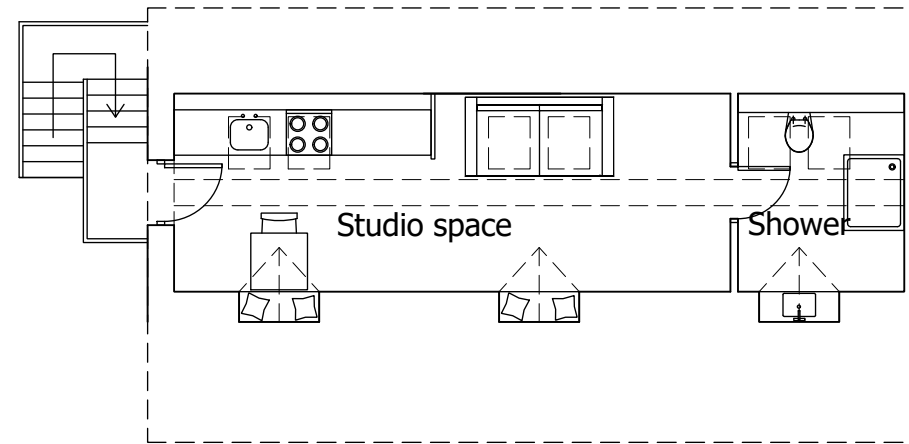

0 1M 2M 3M 4M 5M  
HORIZONTAL & VERTICAL SCALE

**First Floor Plan**

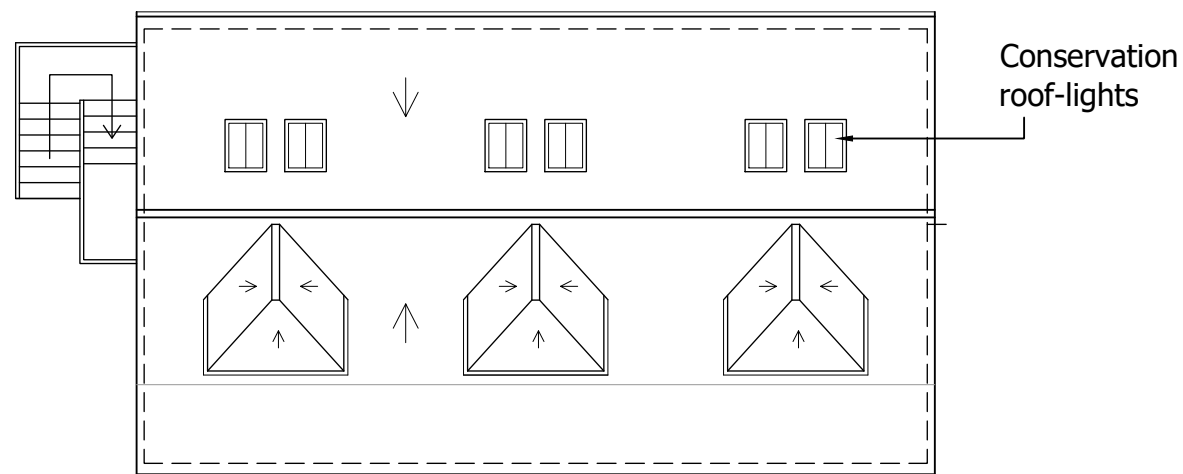

0 1M 2M 3M 4M 5M  
HORIZONTAL & VERTICAL SCALE

**Roof Plan**