

0 1M 2M 3M 4M 5M

HORIZONTAL & VERTICAL SCALE

Front Elevation (NE)

Notes:

This drawing is copyright and is not to be reproduced without permission. All dimensions to be checked on site before work is commenced.


Dashed line indicates conservatory to be removed

Minimal glazed link

Flat zinc roof

Dark stained vertical timber cladding

Aluminium windows

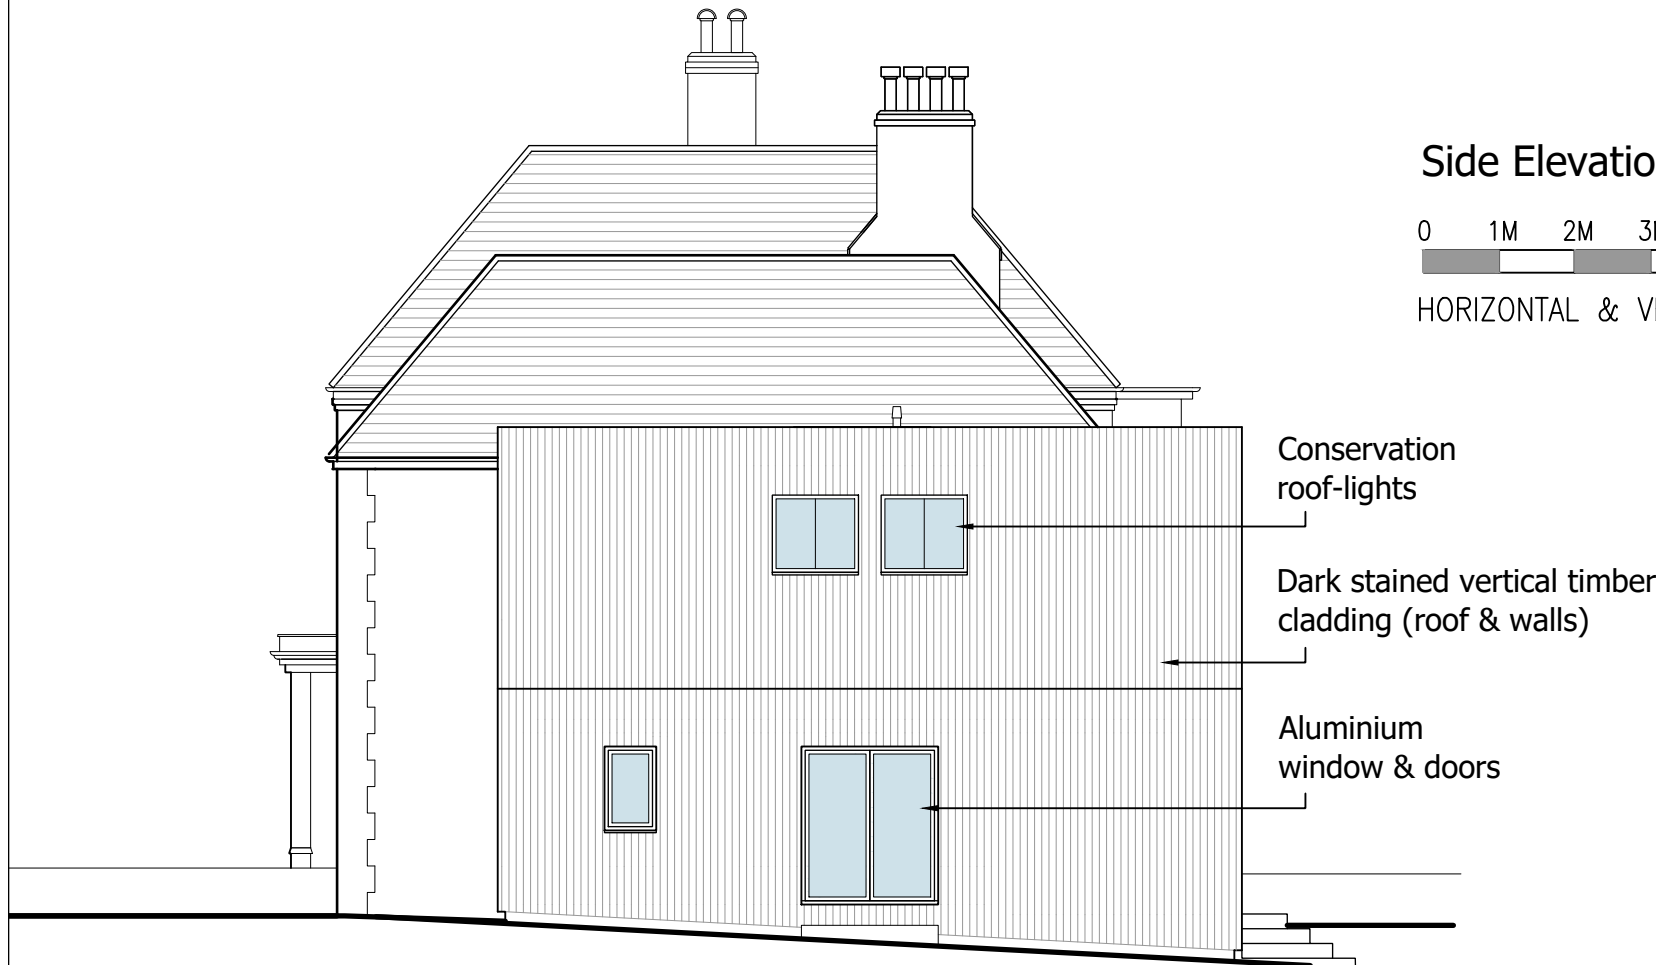

Side Elevation (NW)

0 1M 2M 3M 4M 5M

HORIZONTAL & VERTICAL SCALE

Conservation roof-lights

Dark stained vertical timber cladding (roof & walls)

Aluminium window & doors

Stewart & StewartDesign

133 Cappell Lane, Stanstead Abbots, Herts, SG12 8DA.
tel. 01920 871274
enquiries@stewartandstewartdesign.co.uk
www.stewartandstewartdesign.co.uk

Client:

The Vicarage,
26 Well Row,
Bayford,
SG13 8PW

Title:

Proposed front elevation (NE) & side elevation (NW)

Drawn by: AS

Date: Jan 24'

Scale: 1:100 @ A3

B Drawing updated 19/02/24
A Client amendments 05/02/24
/ FOR CLIENT COMMENT 18/01/24
Revision Notes:

Dwg. No. 2236/011

Rev. B