




HORIZONTAL & VERTICAL SCALE

Side Elevation (NW)

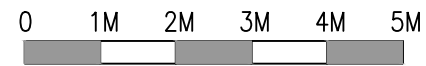


HORIZONTAL & VERTICAL SCALE

Front Elevation (SW)

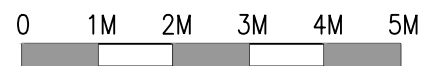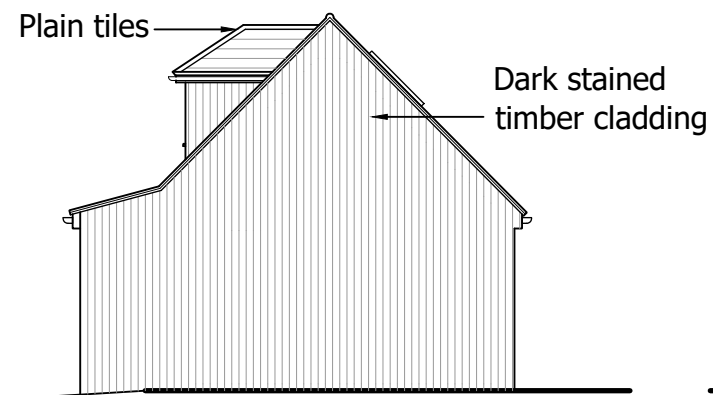

HORIZONTAL & VERTICAL SCALE

Side Elevation (SE)

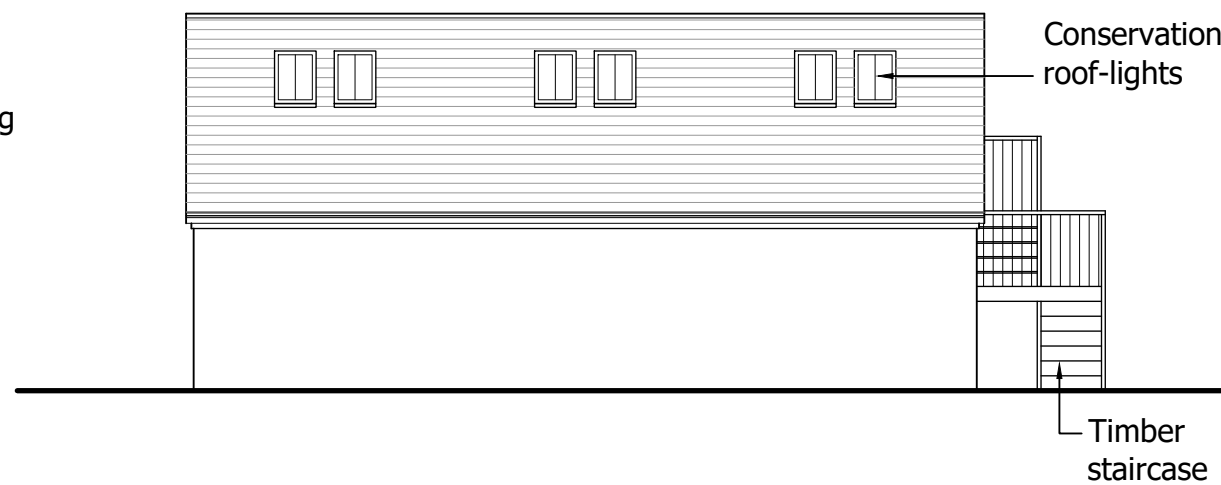

HORIZONTAL & VERTICAL SCALE

Rear Elevation (NE)

**Notes:**

This drawing is copyright and is not to be reproduced without permission. All dimensions to be checked on site before work is commenced.

A Client amendments 05/02/24  
/ FOR CLIENT COMMENT 18/01/24

Revision Notes:

**Stewart & StewartDesign**

133 Cappell Lane, Stanstead Abbots, Herts, SG12 8DA.  
tel. 01920 871274  
enquiries@stewartandstewartdesign.co.uk  
www.stewartandstewartdesign.co.uk

**Client:**

The Vicarage,  
26 Well Row,  
Bayford,  
SG13 8PW

**Title:**

Proposed elevations for Structure  
2: Garage & Annexe

Drawn by: AS	Date: Jan 24'	Scale: 1:100 @ A3
-----------------	------------------	----------------------

<b>Dwg. No.</b> 2236/018	<b>Rev.</b> A
-----------------------------	------------------