

CLIENT

MR & MRS WELCH

PROJECT TITLE

PROPOSED WORKS @ LONG ACRE, HOWE LANE,

GREAT SAMPFORD, SAFFRON WALDEN, CB10 2NY

DRAWING TITLE

PROPOSED REPLACEMENT GARAGE FLOOR PLAN

PROJECT No	DRAWING	REVISION
------------	---------	----------


5889	06	A
------	----	---

SCALE	DATE	DRAWN
-------	------	-------

1:50 @ A3	FEB '24	AG/KW
-----------	---------	-------

BIGODS HALL, BIGODS LANE, GREAT DUNMOW, ESSEX, CM6 3BE

TEL: 01371 874807 EMAIL: design@asarics.co.uk

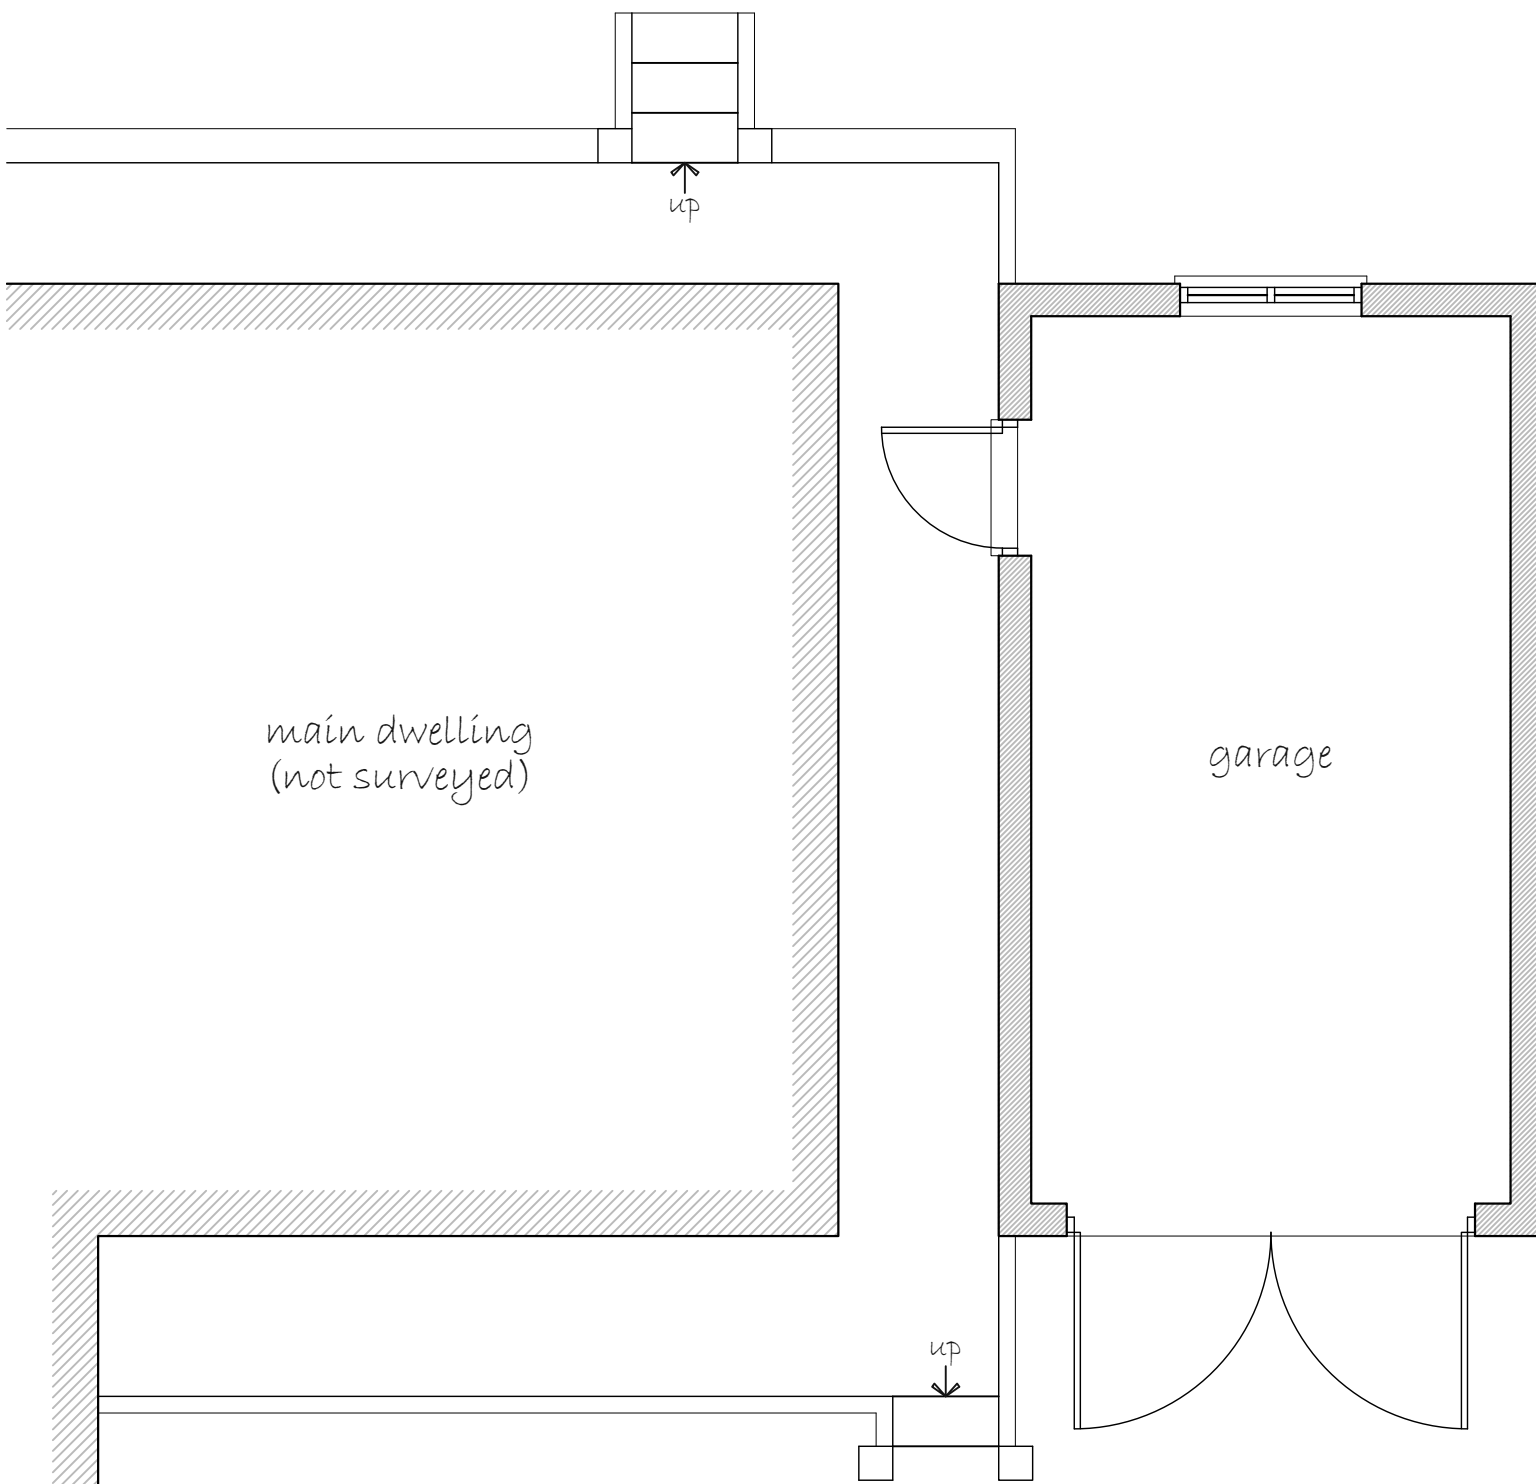

main dwelling
(not surveyed)

garage

Proposed Ground Floor Plan - 1:50

Scale @ 1:50

