



- NOTES.**
1. ALL DIMENSIONS ARE IN MILLIMETRES AND LEVELS ARE IN METRES.
 2. ALL DIMENSIONS AND DETAILS SHOWN ARE TO BE CHECKED ON SITE BY THE BUILDING CONTRACTOR AND ALL RELEVANT CONTRACTORS PRIOR TO COMMENCEMENT OF BUILDING WORKS.
 3. WHERE WORK INVOLVES ALTERATIONS TO A PARTY WALL OR CONSTRUCTION CLOSE TO A BOUNDARY IT IS THE CLIENT'S RESPONSIBILITY TO COMPLY WITH THE NECESSARY NOTICES ETC. REQUIRED BY THE PARTY WALL ETC. ACT 1996.

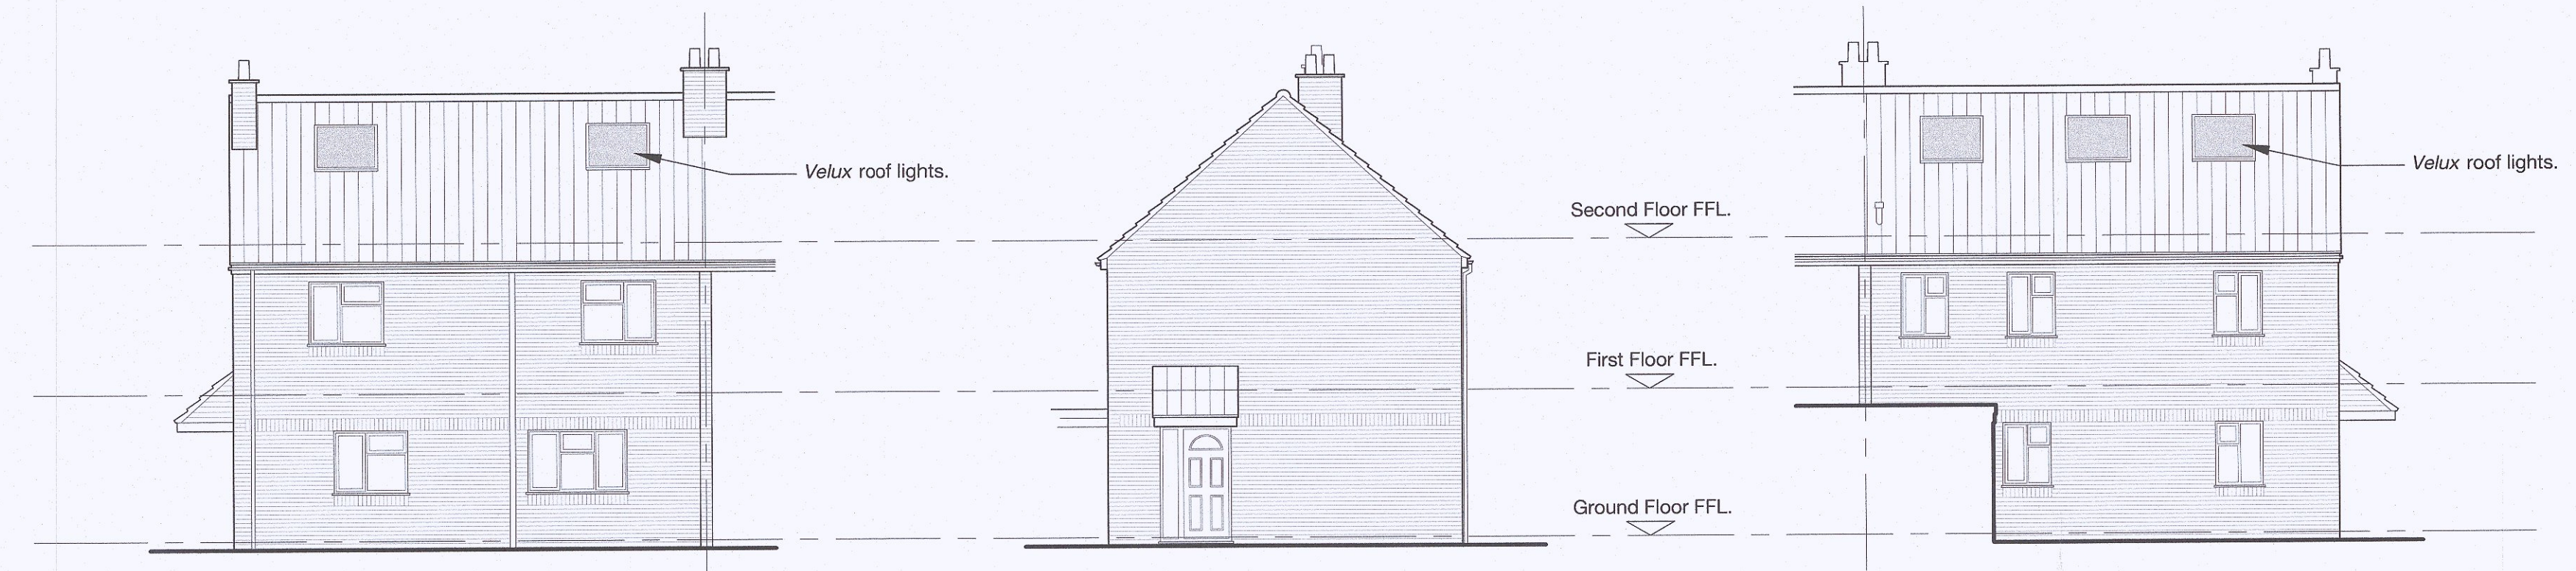


FRONT ELEVATION 1:100
SOUTH WEST

SIDE ELEVATION 1:100
NORTH WEST

REAR ELEVATION 1:100
NORTH EAST


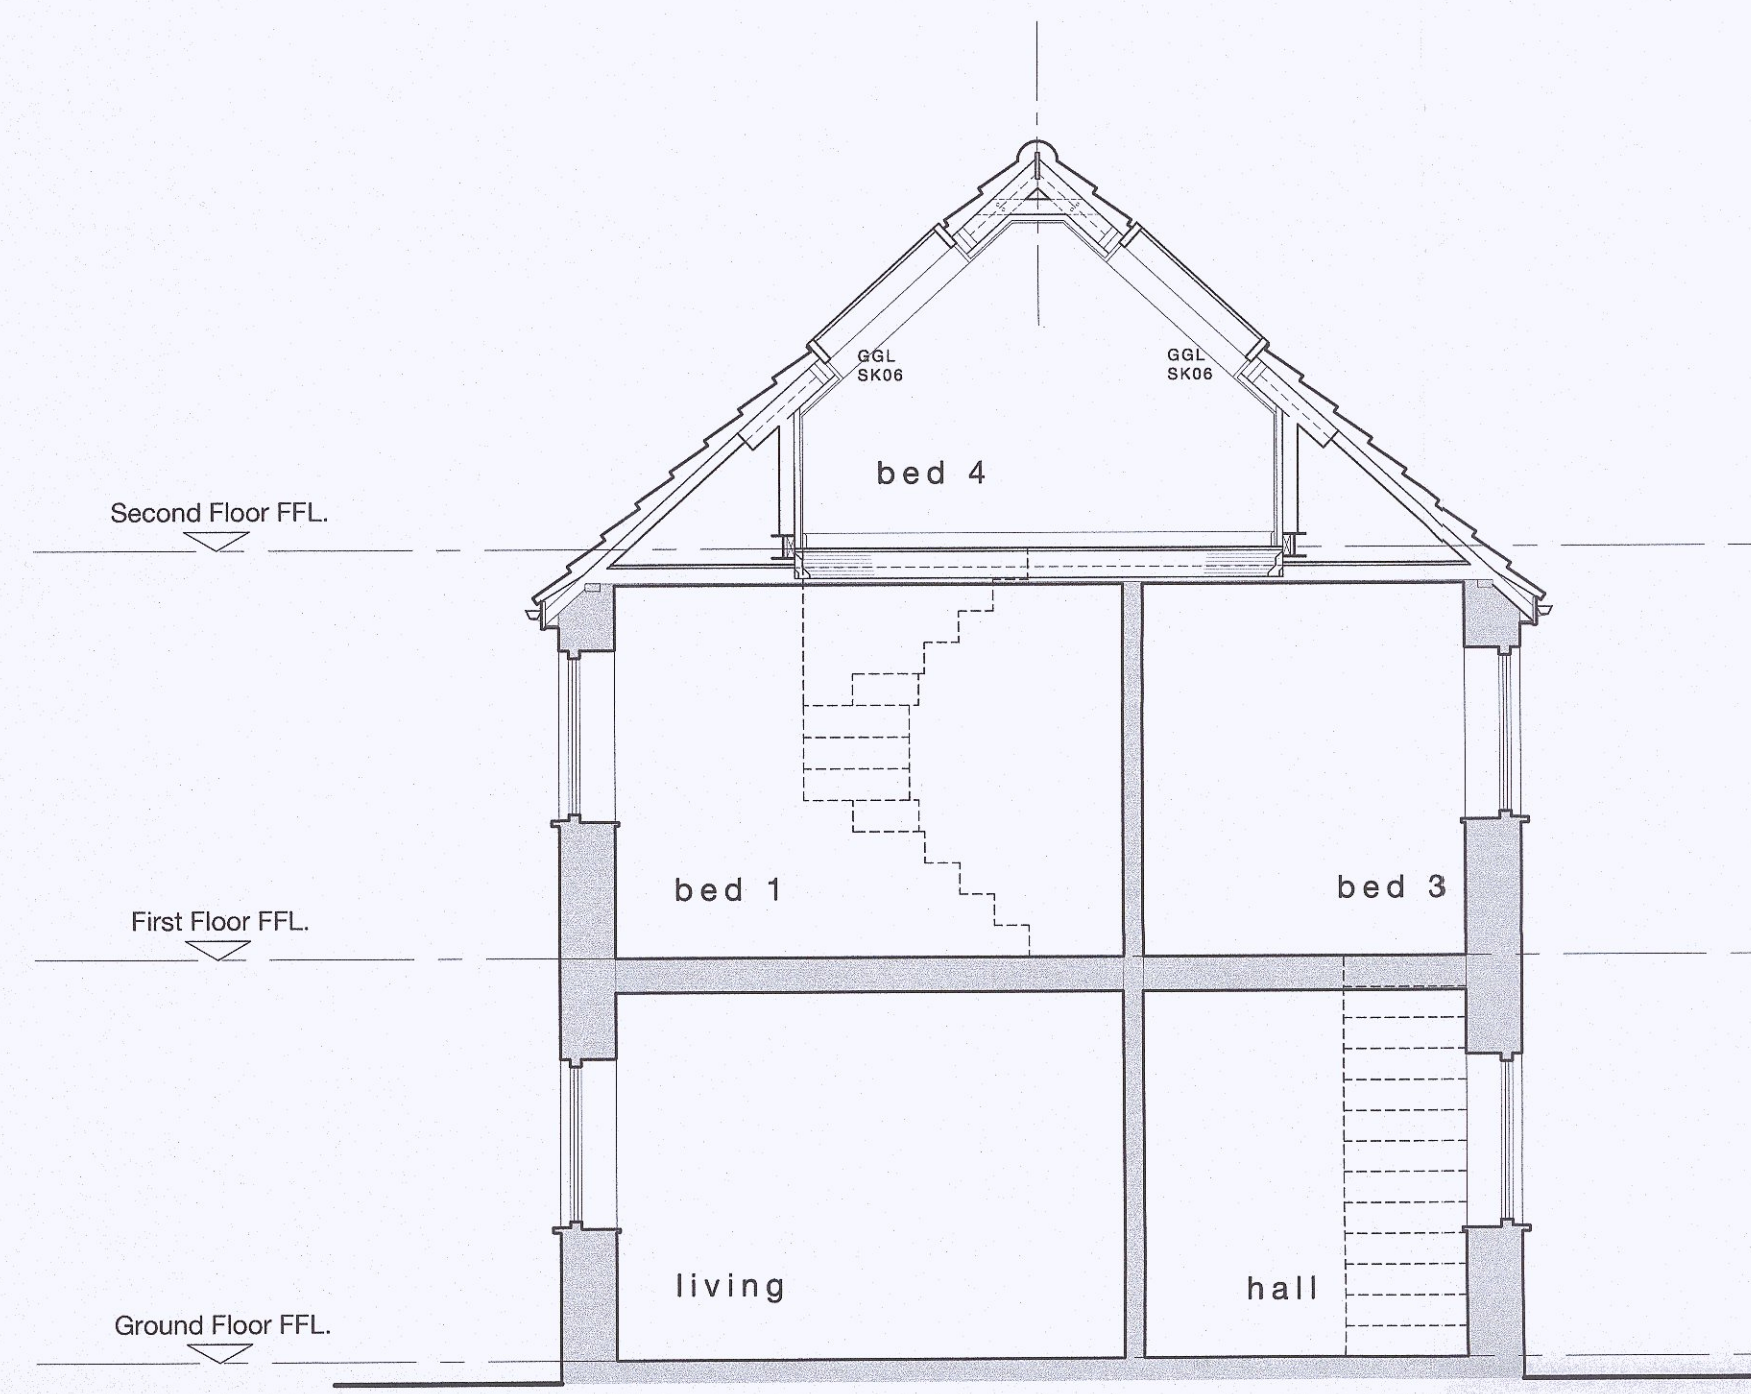


SECTION A-A 1:50

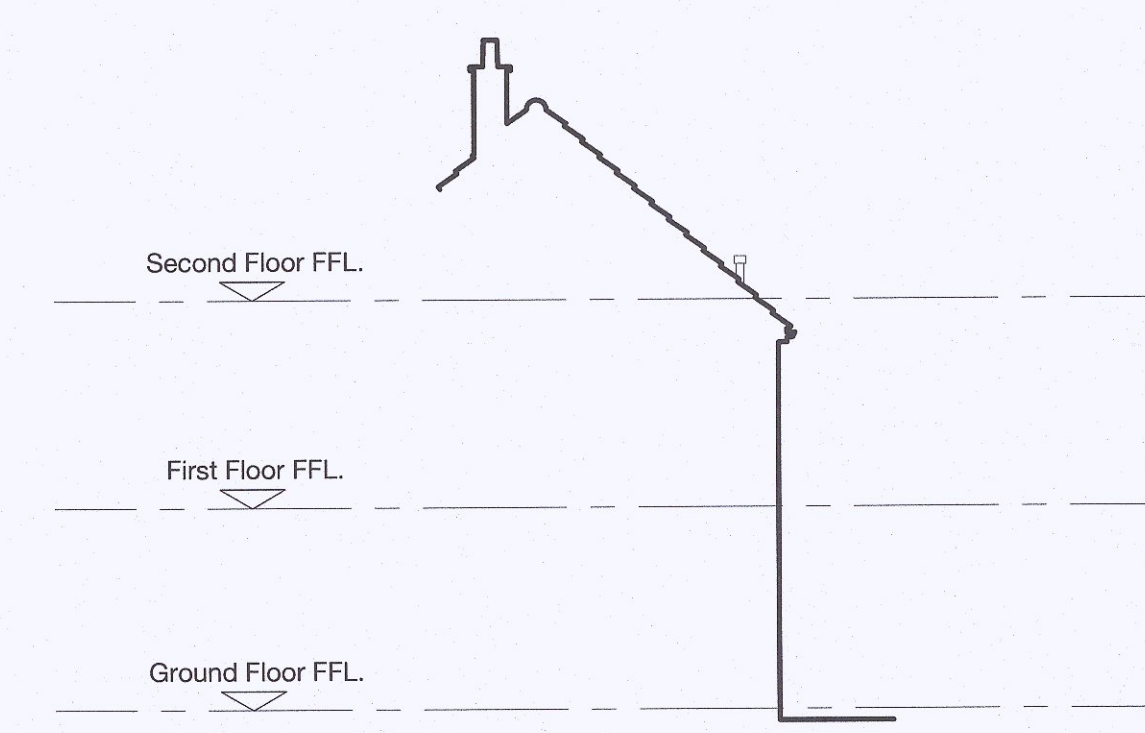


SIDE ELEVATION 1:100
SOUTH EAST


NOTE:
This drawing has been produced for exclusive use by C & A Johnson Ltd. and their associates.

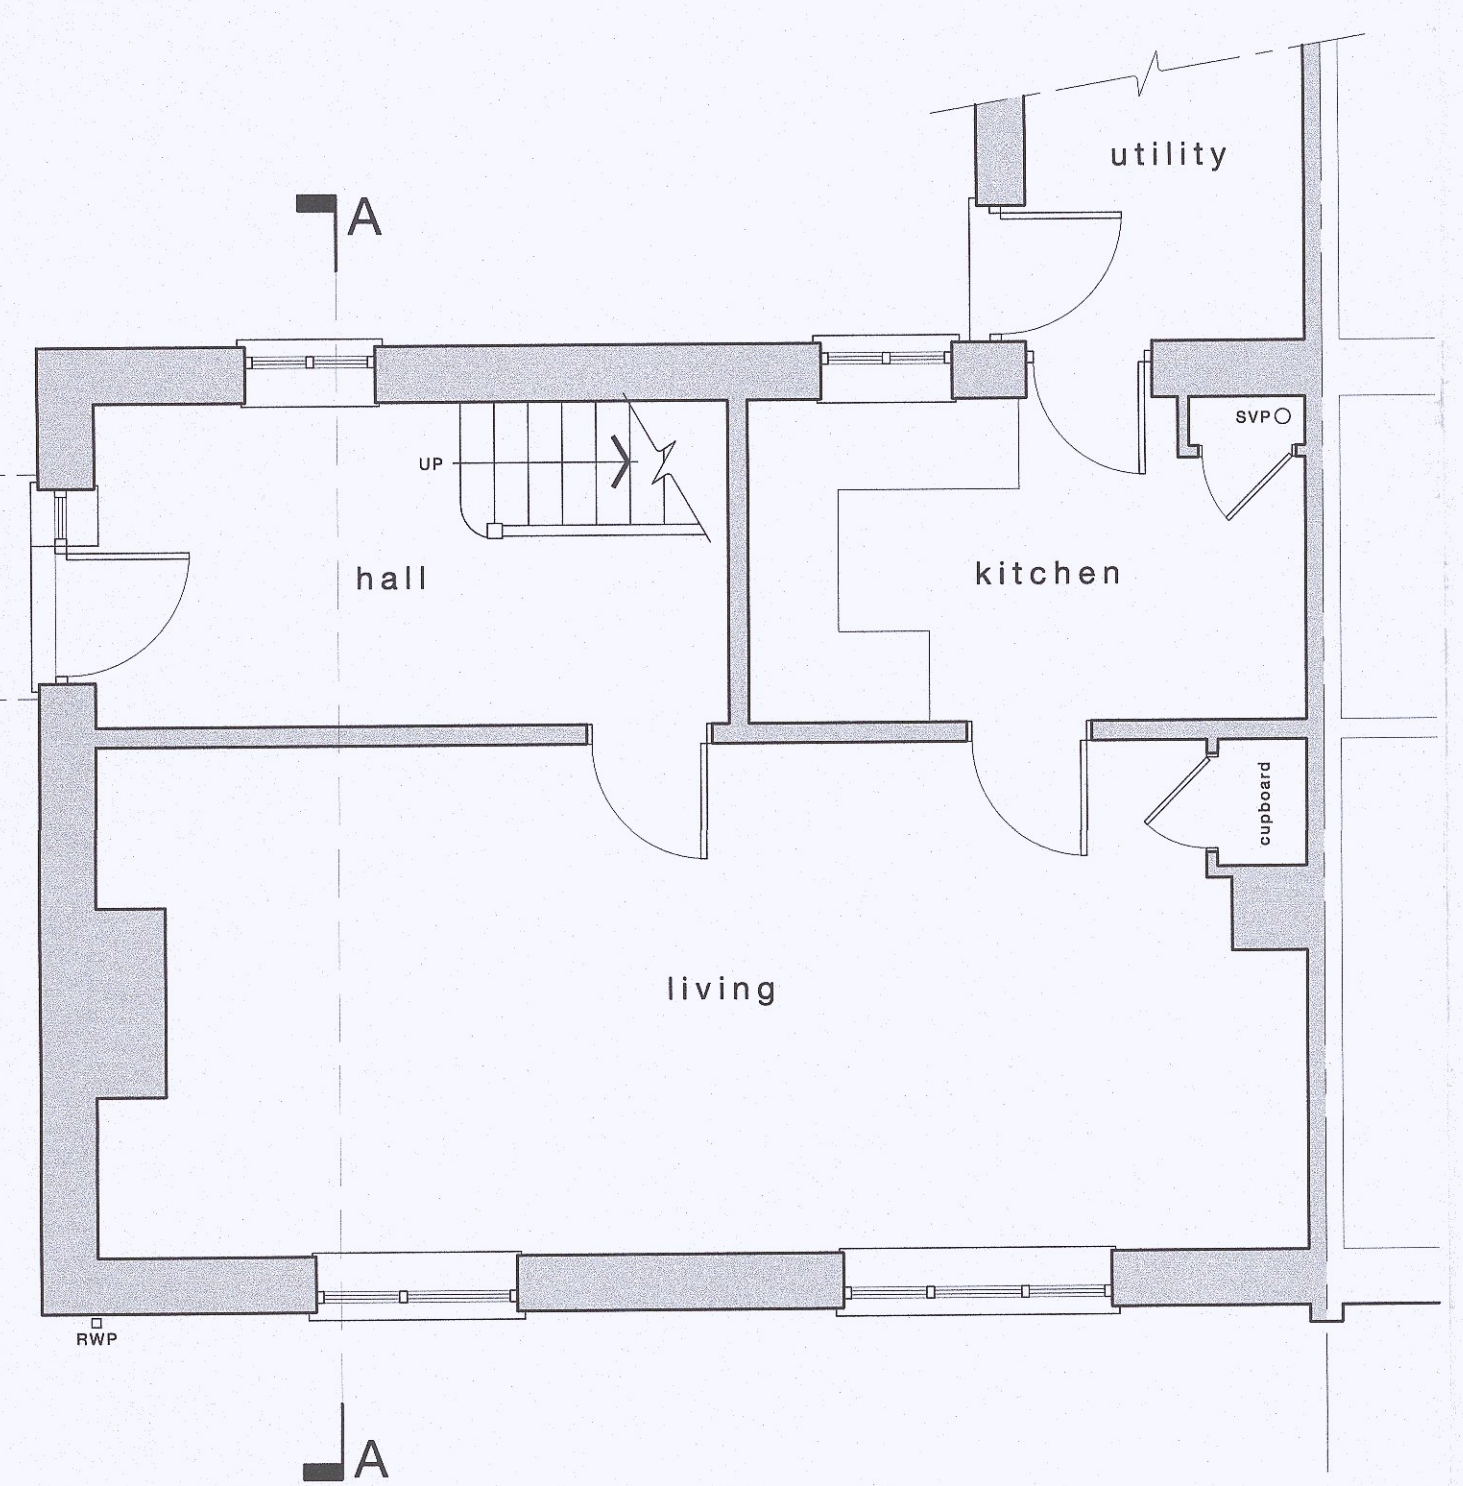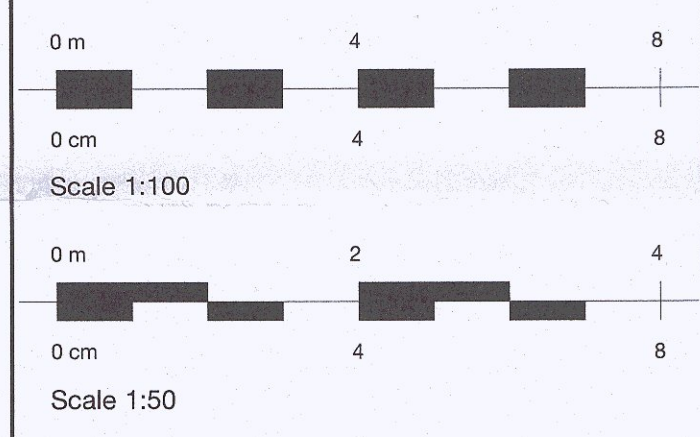

GROUND FLOOR PLAN 1:50

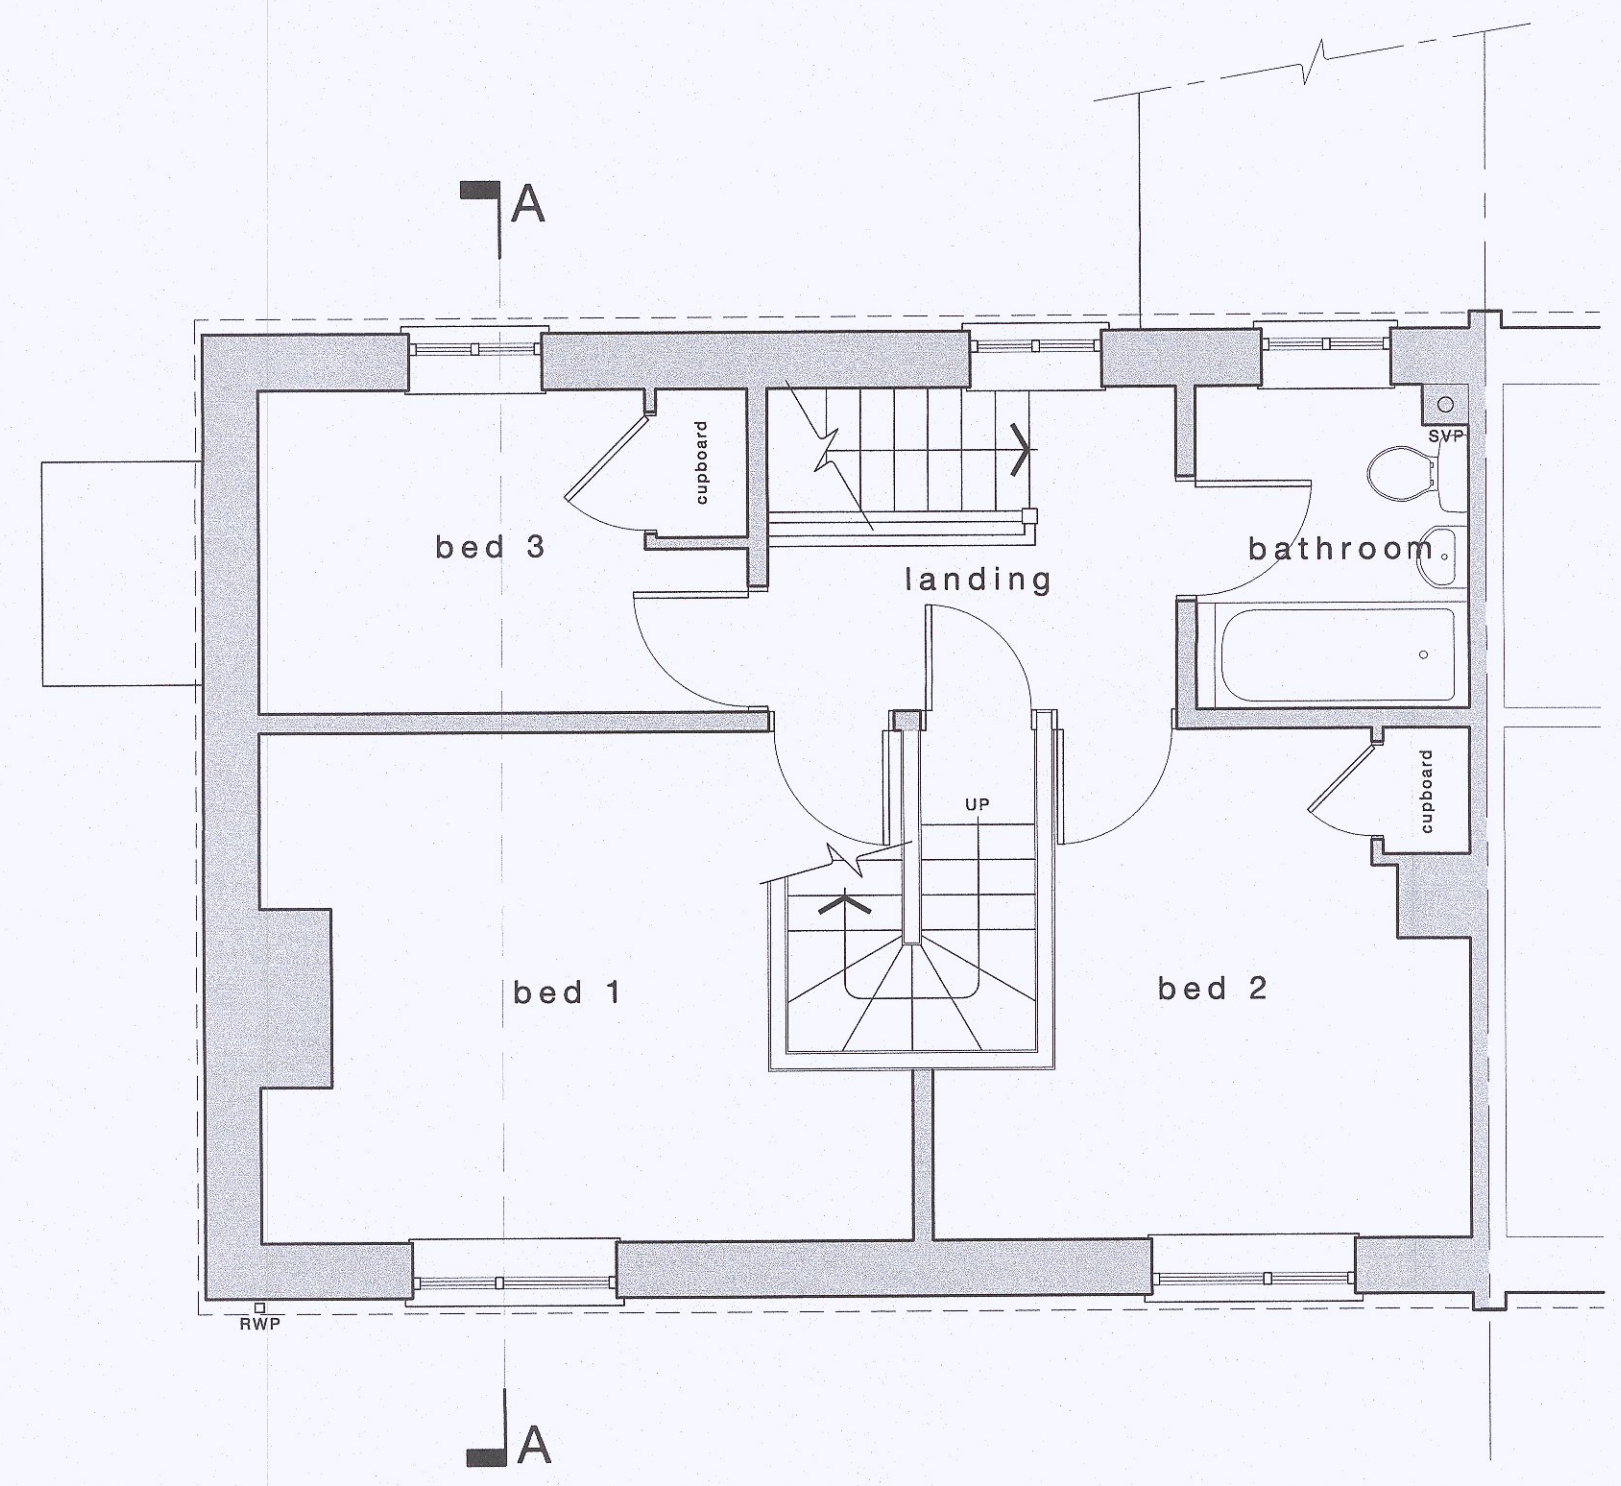

FIRST FLOOR PLAN 1:50

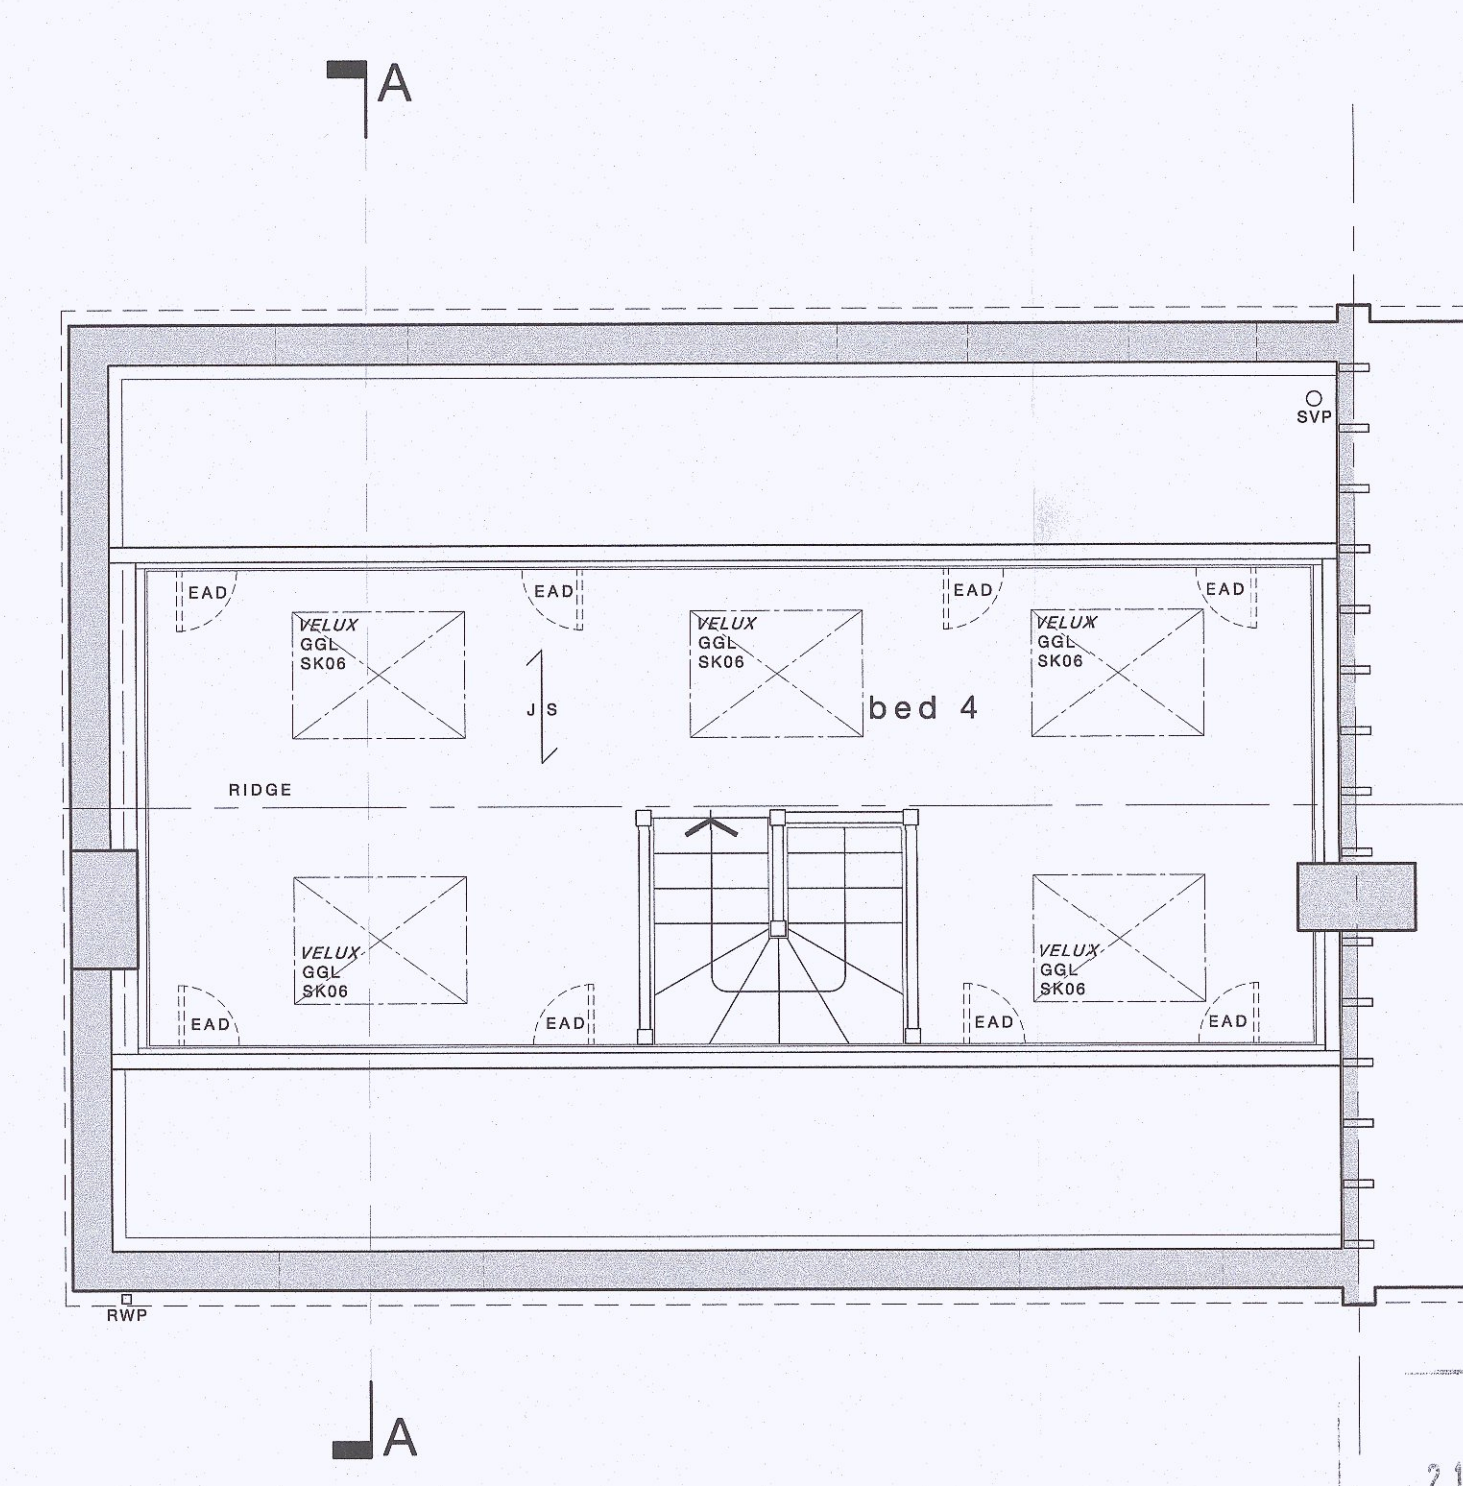

SECOND FLOOR PLAN 1:50

A	23.1.24	MN	Revised to suit Planning.
rev	date	by	description

drg status **LAWFUL USE**

client
David Higgan

project
Loft conversion to:
5 Chapel Lane,
Acton Turville,
Badminton,
GL9 1HQ

drg title
**Proposed Plans,
Section & Elevations**

C. & A. Johnson Ltd
103A Filwood Road
Fishponds
Bristol
BS16 3RZ
T: 0117 9659575

date	August 2023	scales @ A1	AS SHOWN
drawn by	M N	checked	P C
project no.	A3124	drg no.	02
		rev	A

21 FEB 2024
The Council