


Proposed Ground Floor Plan - 1:50

Schedule of Accommodation

Flat 1 (1Bed)	2 Person	-	50.0m2
Flat 2 (1Bed)	2 Person	-	58.9m2
Flat 3 (1Bed)	1 Person	-	44.4m2
Flat 4 (1Bed)	2 Person	-	50.2m2
Flat 5 (2Bed)	3 Person	-	65.5m2
Flat 6 (1Bed)	1 Person	-	38.5m2
Flat 7 (1Bed)	2 Person	-	58.9m2
Flat 8 (1Bed)	1 Person	-	44.4m2
Flat 9 (1Bed)	2 Person	-	50.2m2
Flat 10 (2Bed)	3 Person	-	65.5m2

Total 1 Bed = 8
 Total 2 Bed = 2

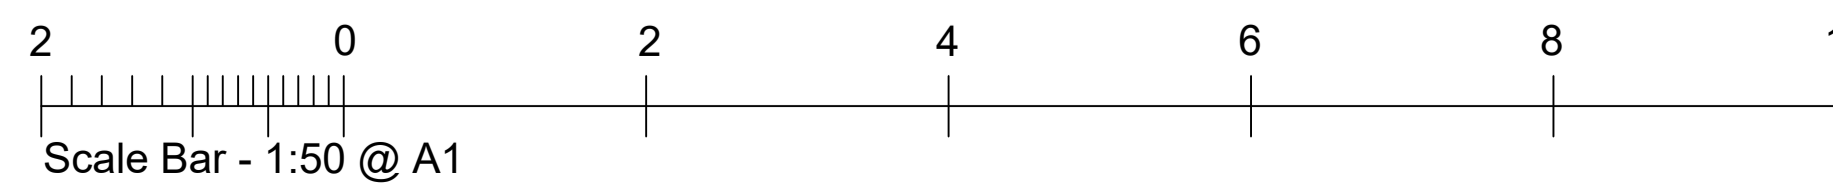

PROJECT: 147 High Street, Billericay, Essex. CM12 9AB	
TITLE: Proposed Ground Floor Plan	
SCALE: 1:50 @ A1	DATE: Sep 2022
Drawing No: 1516-06	REV: B

Breley Design Ltd, Harrier House
 Aviation Way, Southend on Sea
 Essex SS2 6UN, England.
 Telephone: +44 (0)1702 541300
 Facsimile: +44 (0)1702 543123
 Email: info@breleydesign.com

Copyright of this drawing shall remain the property of Breley Design Limited. It may not be used in whole or part by any other parties for any other purpose without prior consent. All dimensions to be checked on site and any discrepancies reported to Breley Design Limited before work commences.