



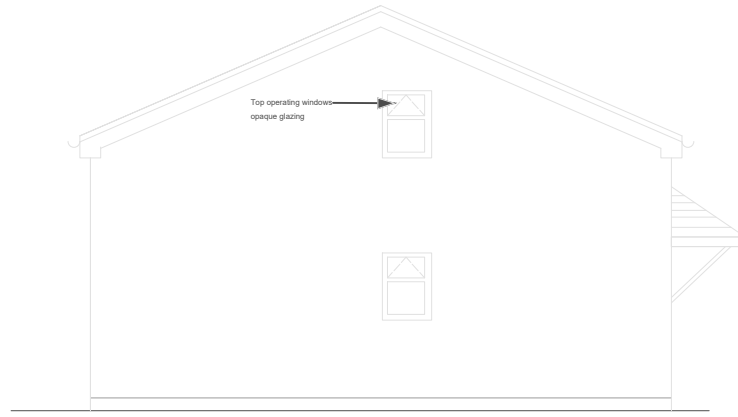


SIDE ELEVATION



SIDE ELEVATION

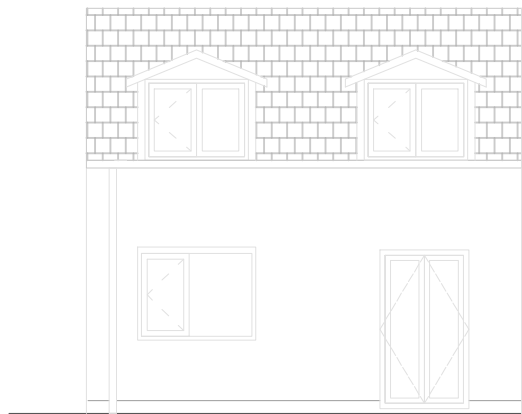


REAR ELEVATION

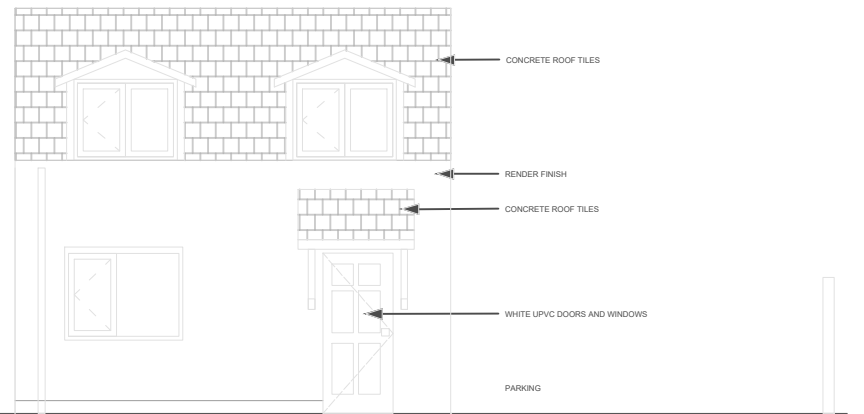


FRONT ELEVATION

GROSS INTERNAL FLOOR AREA = 79 m2

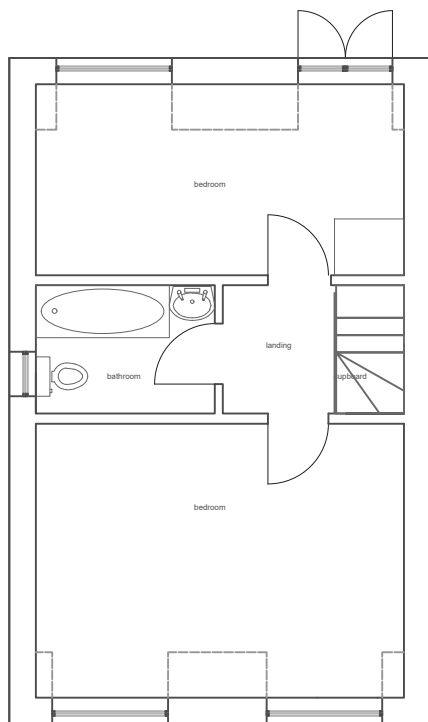

DORMER FLOOR LAYOUT

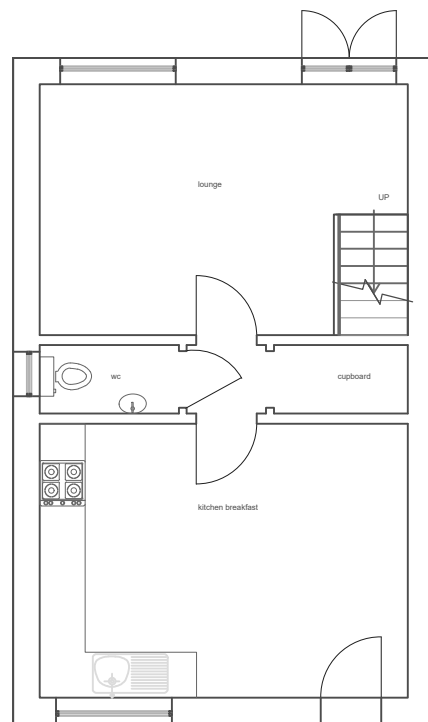


GROUND FLOOR LAYOUT



NOTES :

- All dimensions must be checked on site before any works commencement.
- All discrepancies must be reported to the Main Architect before works proceed.
- Only figured dimensions are to be used.

1:100

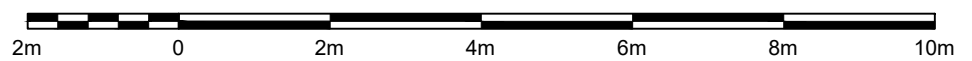

STRUCTURAL NOTES:

All Structural Elements Spans must be measured on site before ordering. This drawing must be read in conjunction with the Structural Engineer's Drawings, Calculations and other details.

All drawings to be read in conjunction with structural engineer's drawings and specifications.
Note: Accurate site dimensions are to be taken by the contractor on site prior to any construction commencing.

PROPERTY
114-116, Cecil Drive
NN18 8BQ Corby

PROJECT
Bungalow

Drawing Title ELEVATIONS AND FLOOR PLANS

Drawn: Natalia Giacomino

Date:
05/02/2024

Revision:

Scale: 1:100 @ A3

Num.

A.01