



BLOCK PLAN 1:50

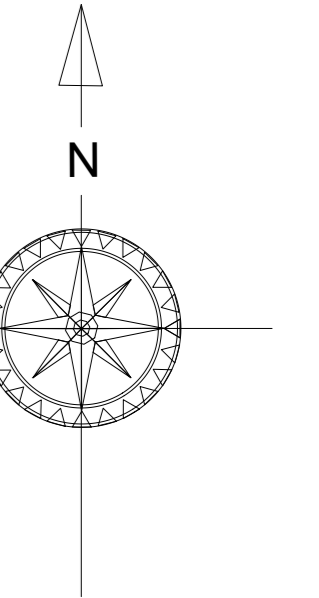

FIRST FLOOR PLAN 1:50

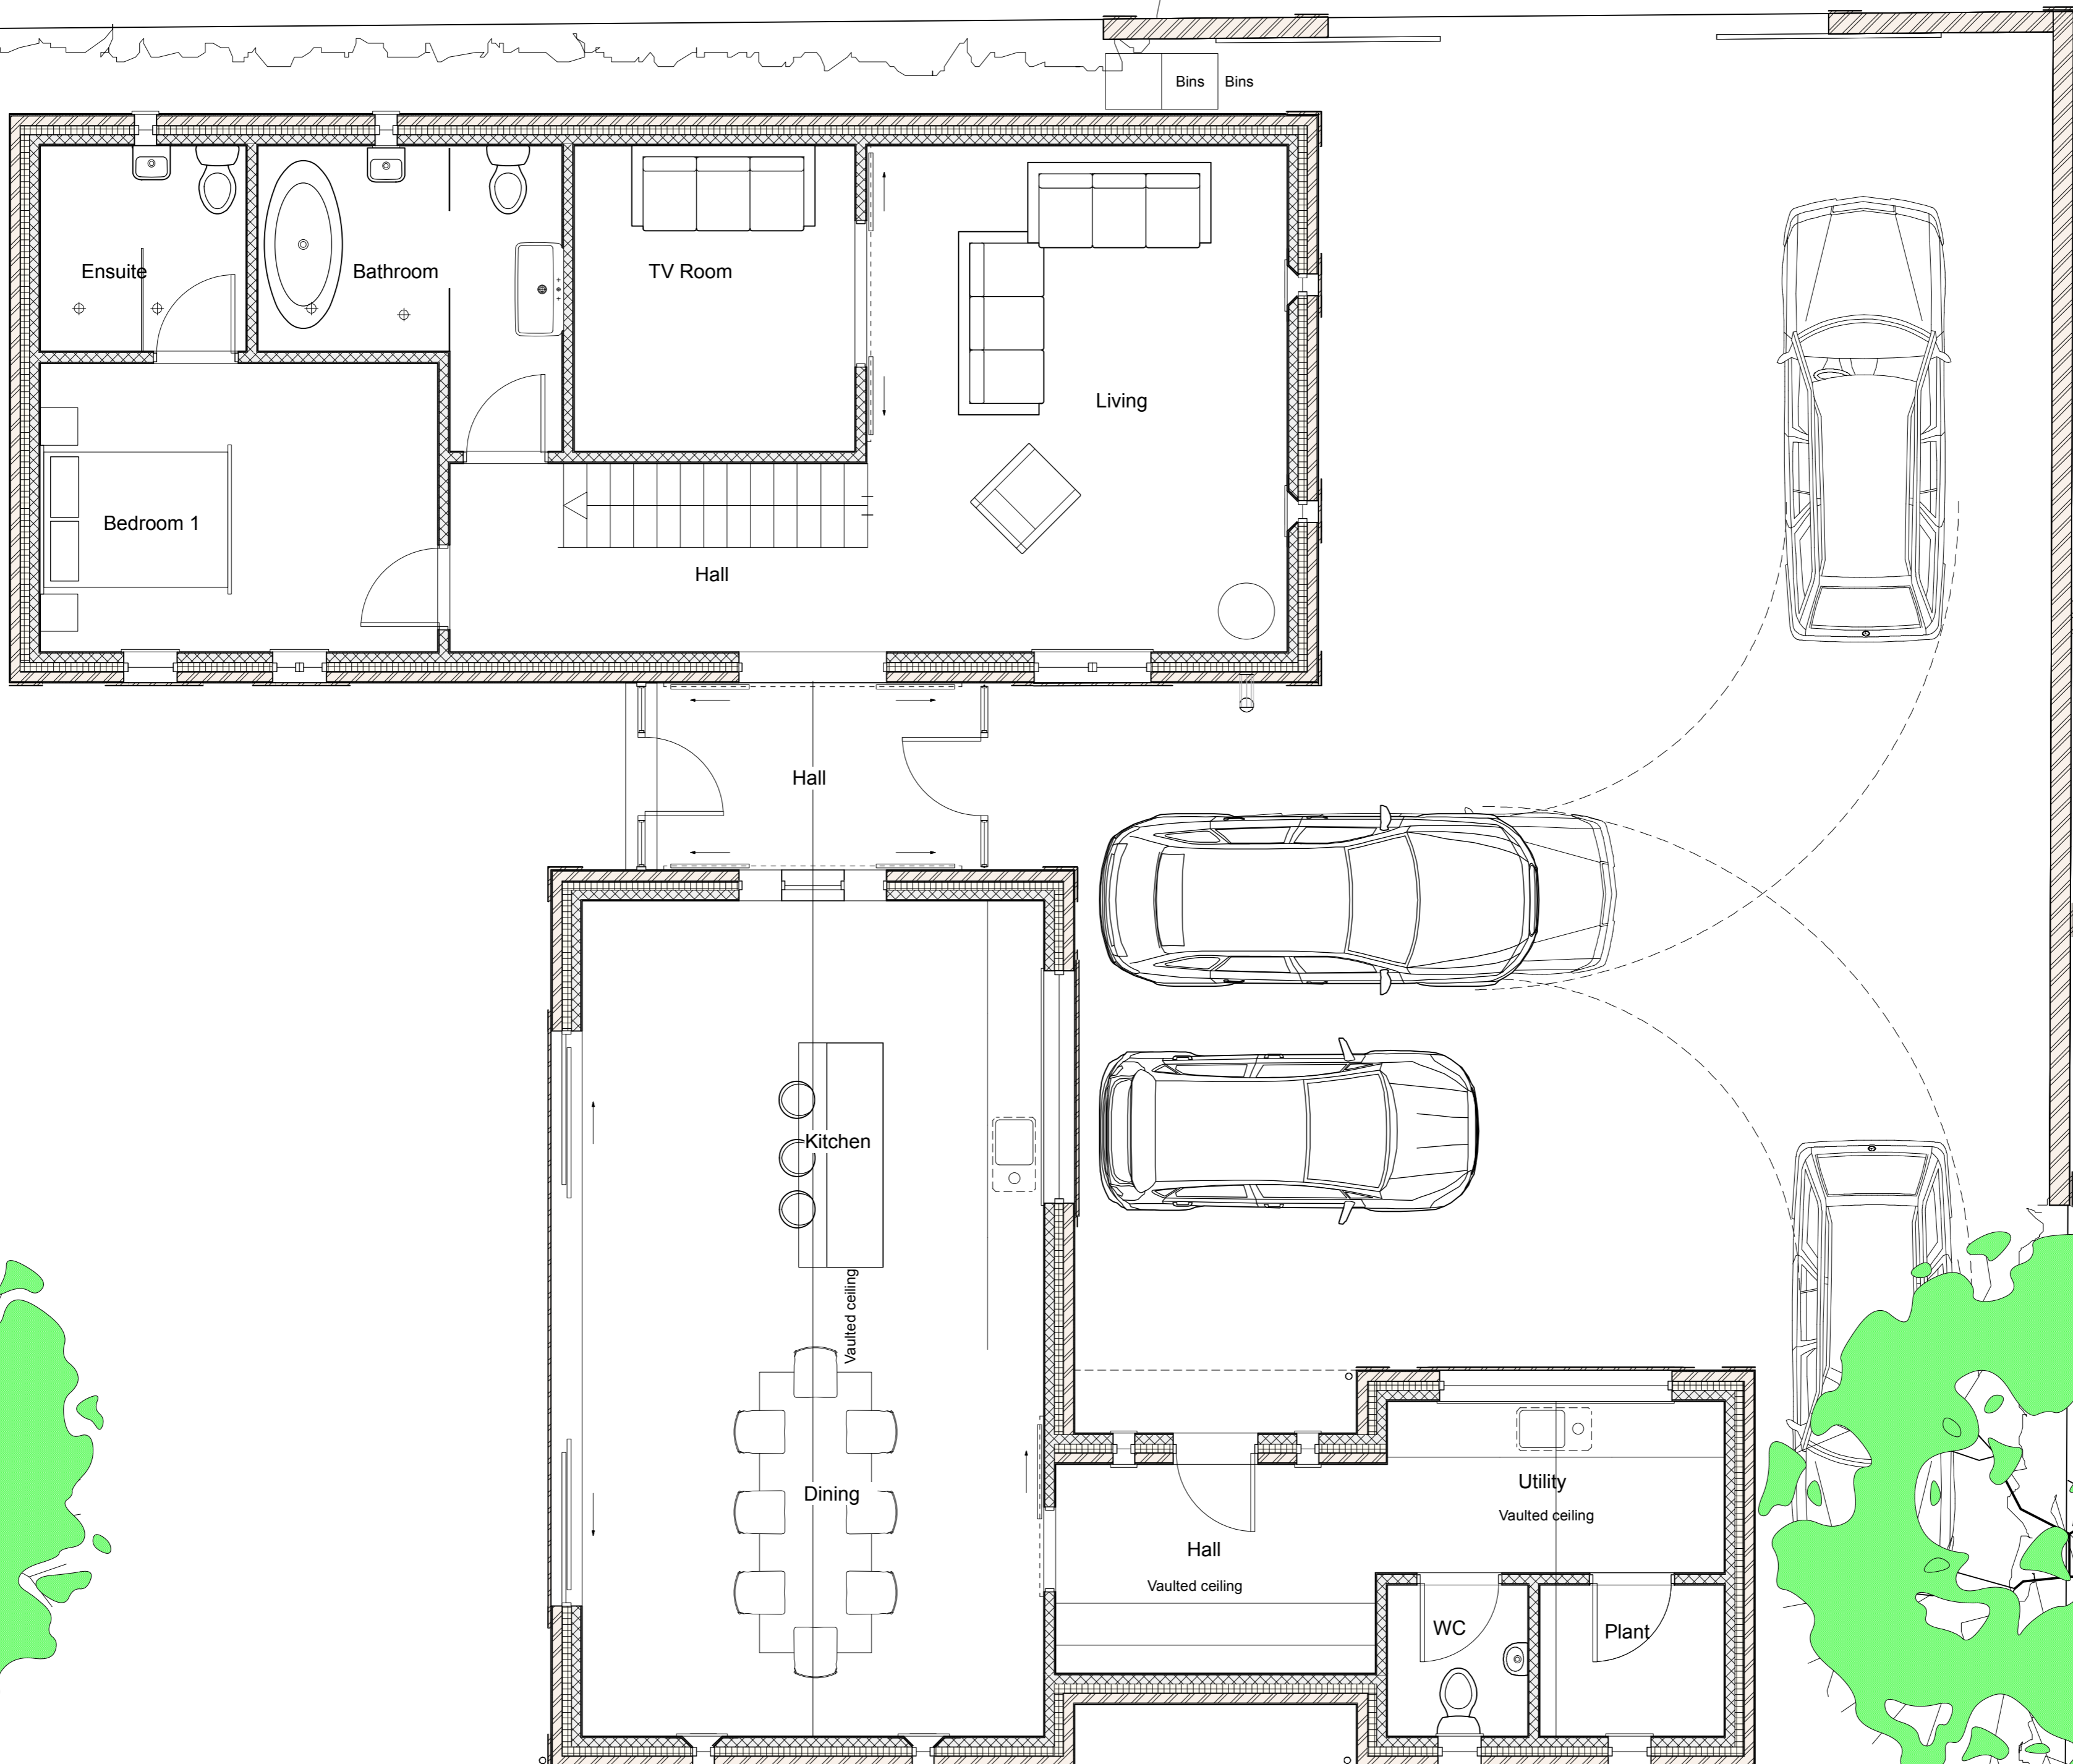

GROUND FLOOR PLAN 1:50

No.	Date	Revision Notes

This drawing and any design shown upon it are the exclusive copyright of Ground Designs (Norfolk) Limited trading as Ground Designs. No other person may use this design for any purpose, without prior written permission or discharge being received from it in a written form from Ground Designs (Norfolk) Limited trading as Ground Designs the copyright holder. This drawing shall not be scaled; check all site dimensions and from fixed positions. Use dimensions on the plans in preference. All dimensions, levels, foundations, ground conditions, drains, heights, DPC & DPM (together) with complete drawing shall be checked and agreed prior to any construction of any component. All work, workmanship and materials are to comply with the current and applicable BS Code of Practice, Building Regulations. Check planning conditions (where) be relevant to the application. This drawing shall be read in conjunction with the specifications, engineers designs, details that may be supplied to assist. Any changes to the design or specifications, shall need to be agreed with the Local Authority planning and building control departments. Changes could compromise the design requirements. Note the need for compliance with the CDM Regulations 2015 on all projects. Domestic and business operations need to be considered. No alterations to the drawings or specifications shown may be undertaken other than by Ground Designs (Norfolk) Limited trading as Ground Designs the copyright holder.

No.	Date	Issue Notes

GROUND DESIGNS
Ground Designs (Norfolk) Limited trading as Ground Designs.

Client
Hugo Westveer

Project Address
**12 Mill Road,
Briston
NORFOLK, NR24 2JF**

Drawing Title
**Plans
As Proposed**

Date 09/01/2024	Scale 1:50 @ A1
Job Number 2319	Drawing Number PL01
Revision H	