

NOTE


DO NOT SCALE FROM THIS DRAWING.

DO NOT USE ANY AREAS INDICATED FOR EITHER VALUATION, PURCHASE SALE OR ANY OTHER FORM OF LEGALLY BINDING CONTRACT.

DO NOT REPRODUCE ANY PART OF THIS DRAWING WITHOUT PRIOR WRITTEN CONSENT. THIS DRAWING REMAINS THE COPYRIGHT OF ACKROYD LOWRIE LTD.

KEY

- In ownership
- Site boundary

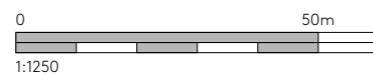

LOCATION

ISSUE

Rev.	Date	Change No.	Change Name
P01	22/01/2024	P01	Planning Application

PROJECT

1173 - Dagger Lane - BPL

CLIENT

Kedrion Biopharma

DRAWING NO.
1173-(00)1B

DRAWING
Site Location Plan - Welfare

REVISION
P01


Drawn
AV

Checked
AR

Scale
1:1250@A0

Current Stage
Planning

Date
22/01/2024

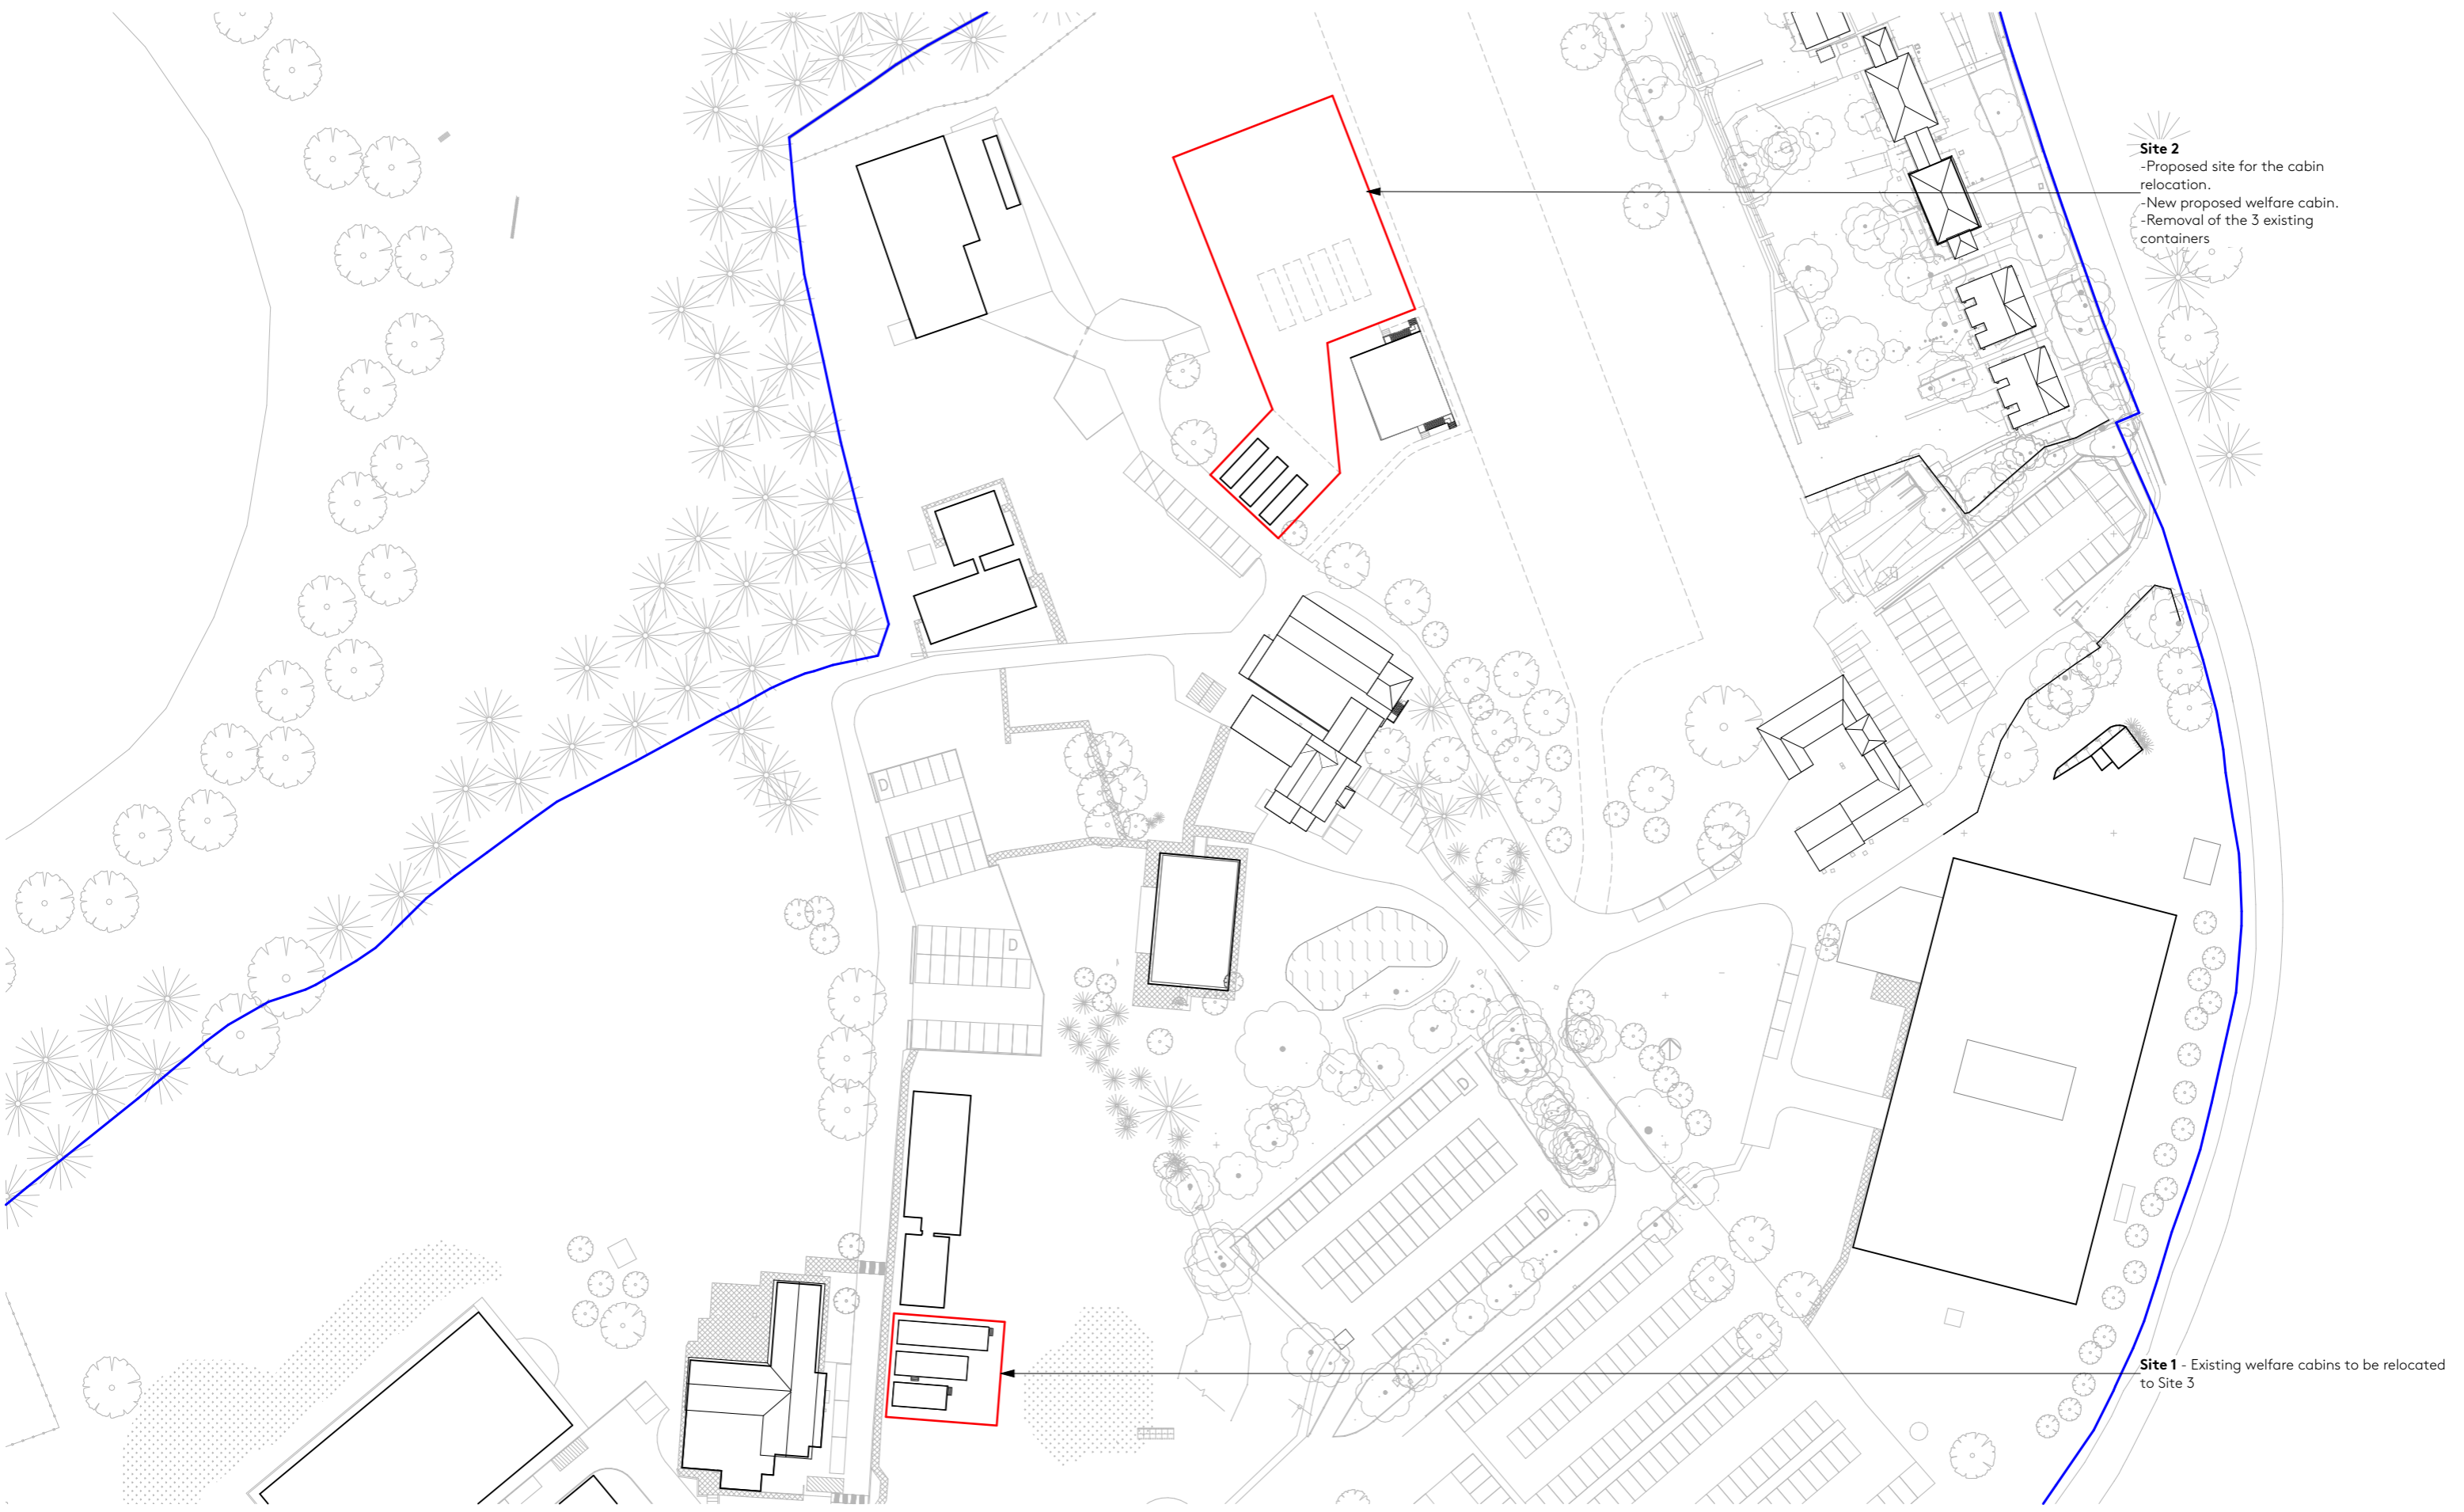

Site 2
 -Proposed site for the cabin relocation.
 -New proposed welfare cabin.
 -Removal of the 3 existing containers

Site 1 - Existing welfare cabins to be relocated to Site 3



23 Vyner Street, London E2 9DG
 Ph: 0203 770 9780
 www.ackroydlowrie.com

NOTE
 DO NOT SCALE FROM THIS DRAWING.
 DO NOT USE ANY AREAS INDICATED FOR EITHER VALUATION, PURCHASE SALE OR ANY OTHER FORM OF LEGALLY BINDING CONTRACT.
 DO NOT REPRODUCE ANY PART OF THIS DRAWING WITHOUT PRIOR WRITTEN CONSENT. THIS DRAWING REMAINS THE COPYRIGHT OF ACKROYD LOWRIE LTD.

KEY

- In ownership
- Site boundary
- Existing structure
- Proposed structure


0 10 50m
 1:1000



ISSUE

Rev.	Date	Change No.	Change Name
P01	22/01/2024	P01	Planning Application

PROJECT 1173 - Dagger Lane - BPL		CLIENT Kedrion Biopharma	
DRAWING NO. 1173-(00)2B	DRAWING Existing Site Plan - Welfare	REVISION P01	
Drawn AV	Checked AR	Scale 1:1000@A3	Date 22/01/2024
Current Stage Planning			

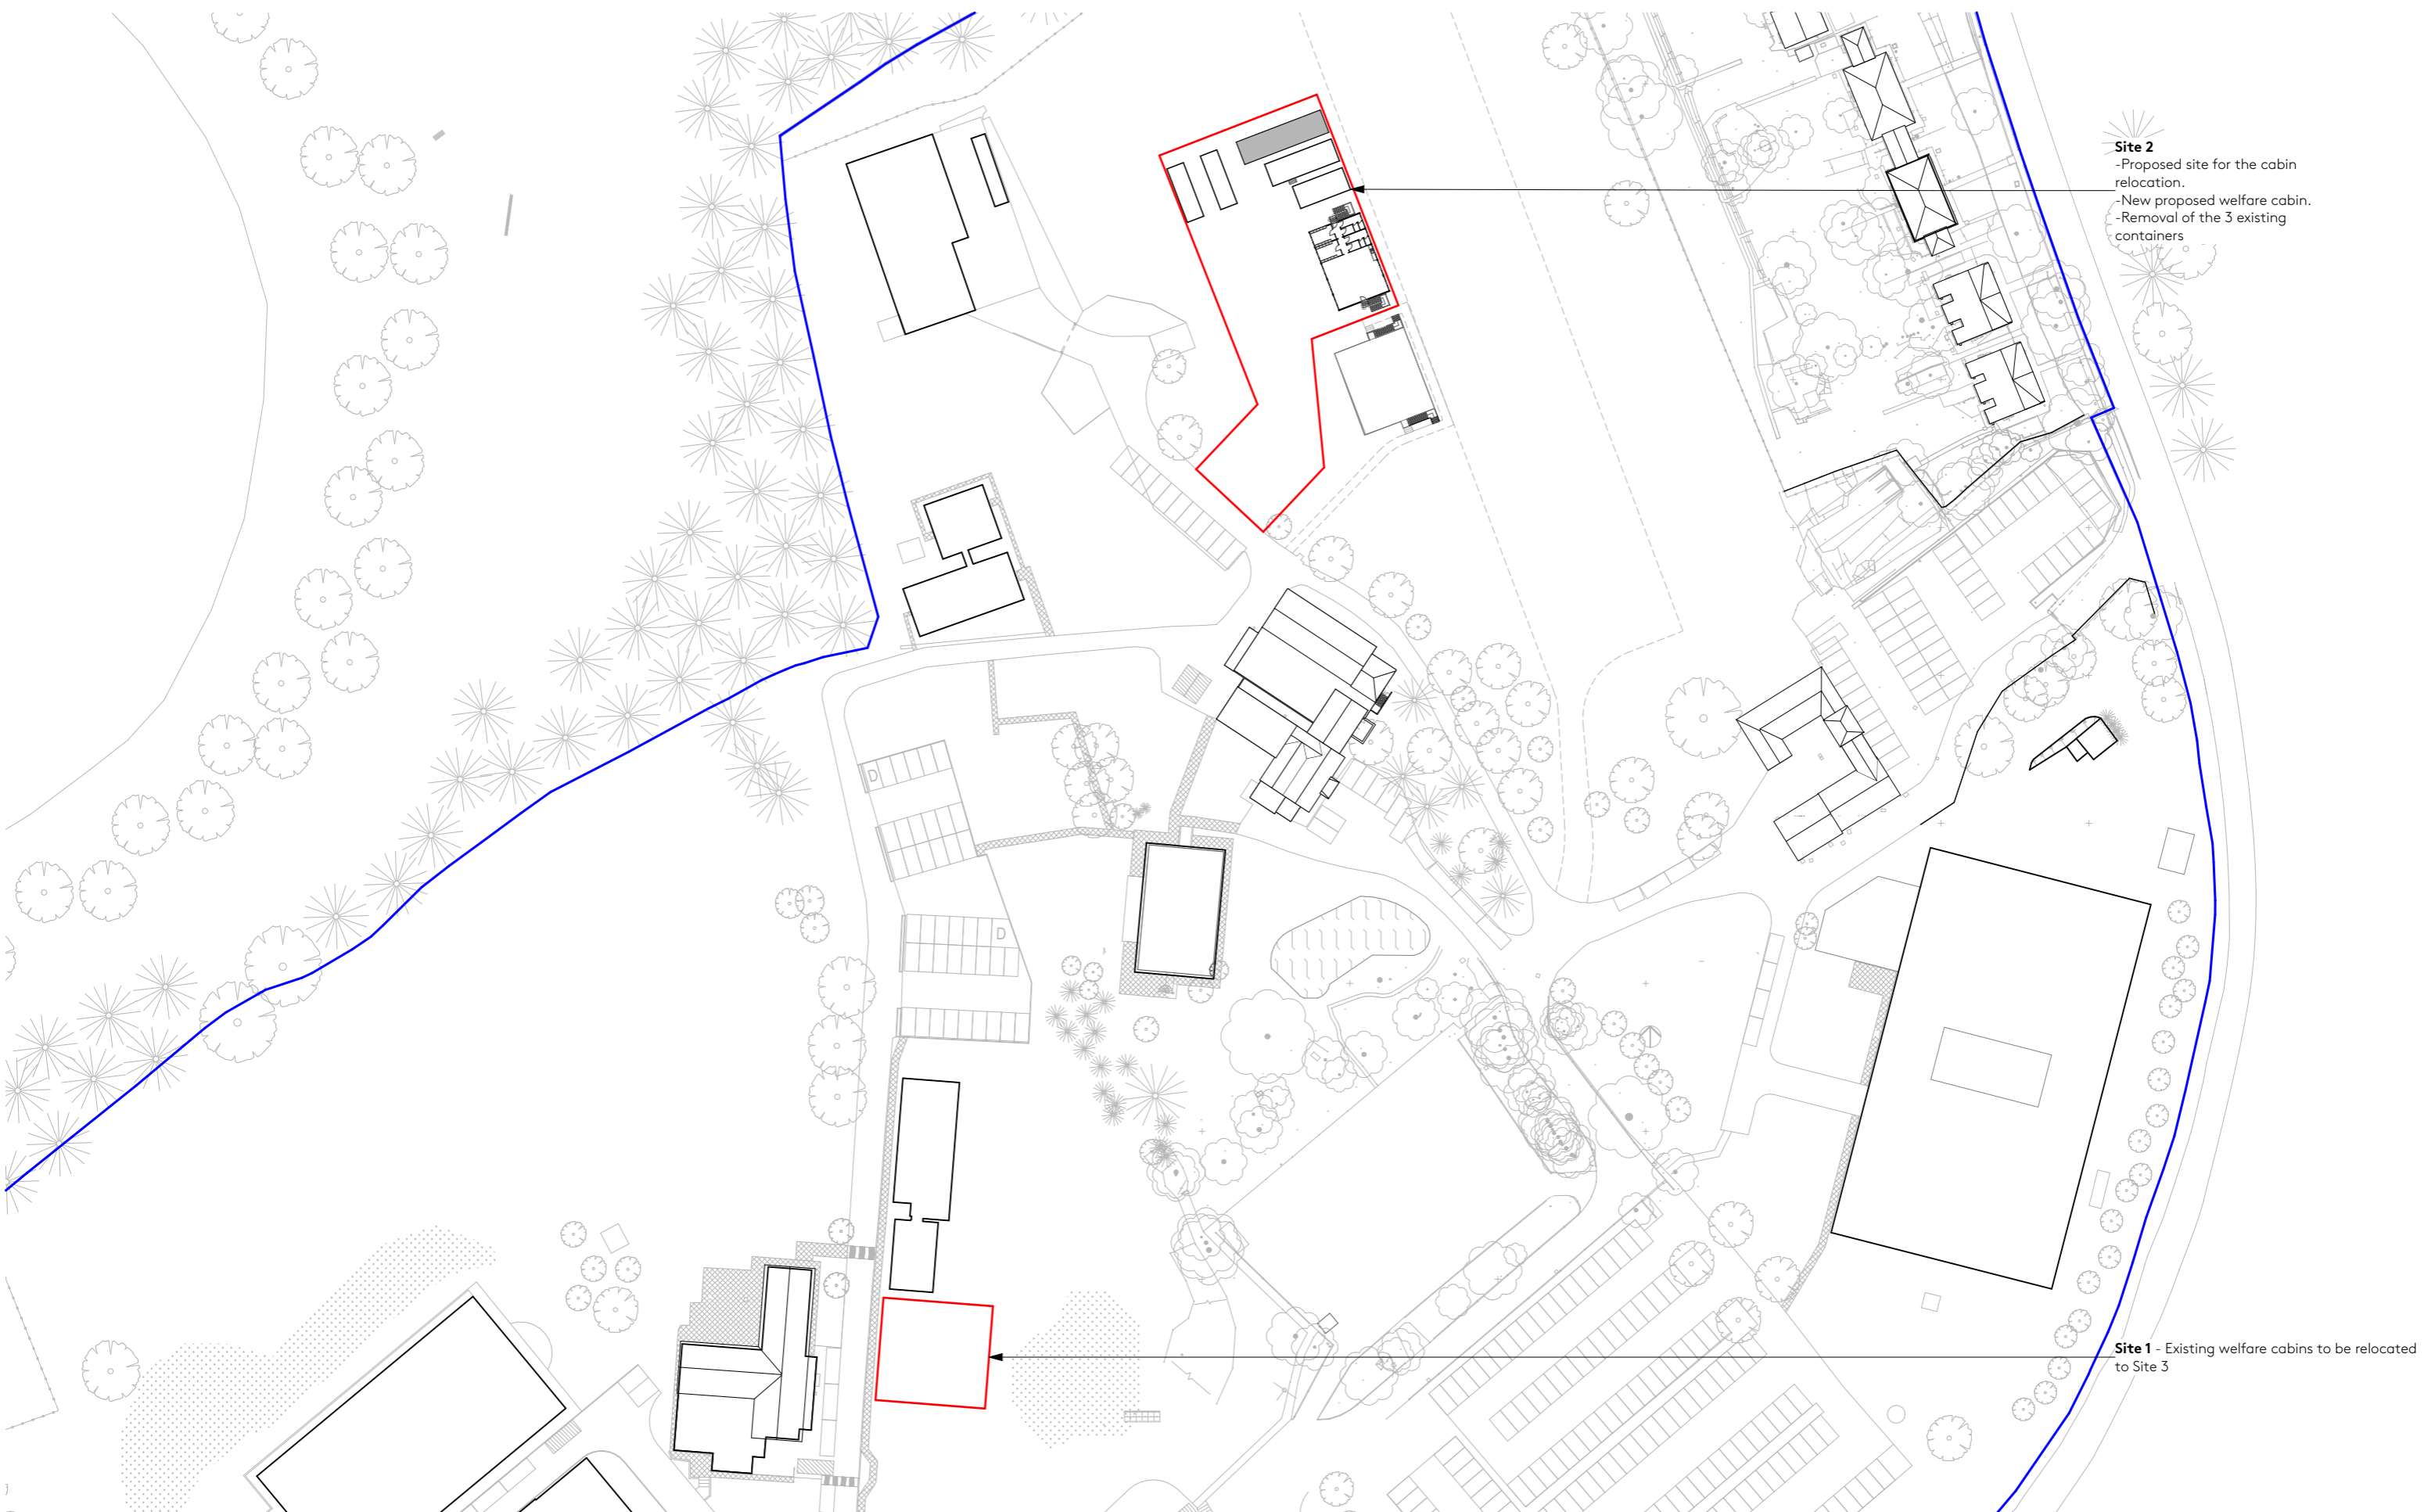

Site 2
 -Proposed site for the cabin relocation.
 -New proposed welfare cabin.
 -Removal of the 3 existing containers

Site 1 - Existing welfare cabins to be relocated to Site 3



23 Vyner Street, London E2 9DG
 Ph: 0203 770 9780
 www.ackroydlowrie.com


NOTE
 DO NOT SCALE FROM THIS DRAWING.
 DO NOT USE ANY AREAS INDICATED FOR EITHER VALUATION, PURCHASE SALE OR ANY OTHER FORM OF LEGALLY BINDING CONTRACT.
 DO NOT REPRODUCE ANY PART OF THIS DRAWING WITHOUT PRIOR WRITTEN CONSENT. THIS DRAWING REMAINS THE COPYRIGHT OF ACKROYD LOWRIE LTD.

KEY

- In ownership
- Site boundary
- Existing structure
- Proposed structure

0 10 50m


1:1000

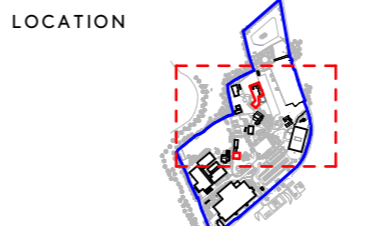

ISSUE

Rev.	Date	Change No.	Change Name
P01	22/01/2024	P01	Planning Application

PROJECT 1173 - Dagger Lane - BPL		CLIENT Kedrion Biopharma	
DRAWING NO. 1173-(00)3B	DRAWING Proposed Site Plan - Welfare		REVISION P01
Drawn AV	Checked AR	Scale 1:1000@A3	Current Stage Planning
			Date 22/01/2024

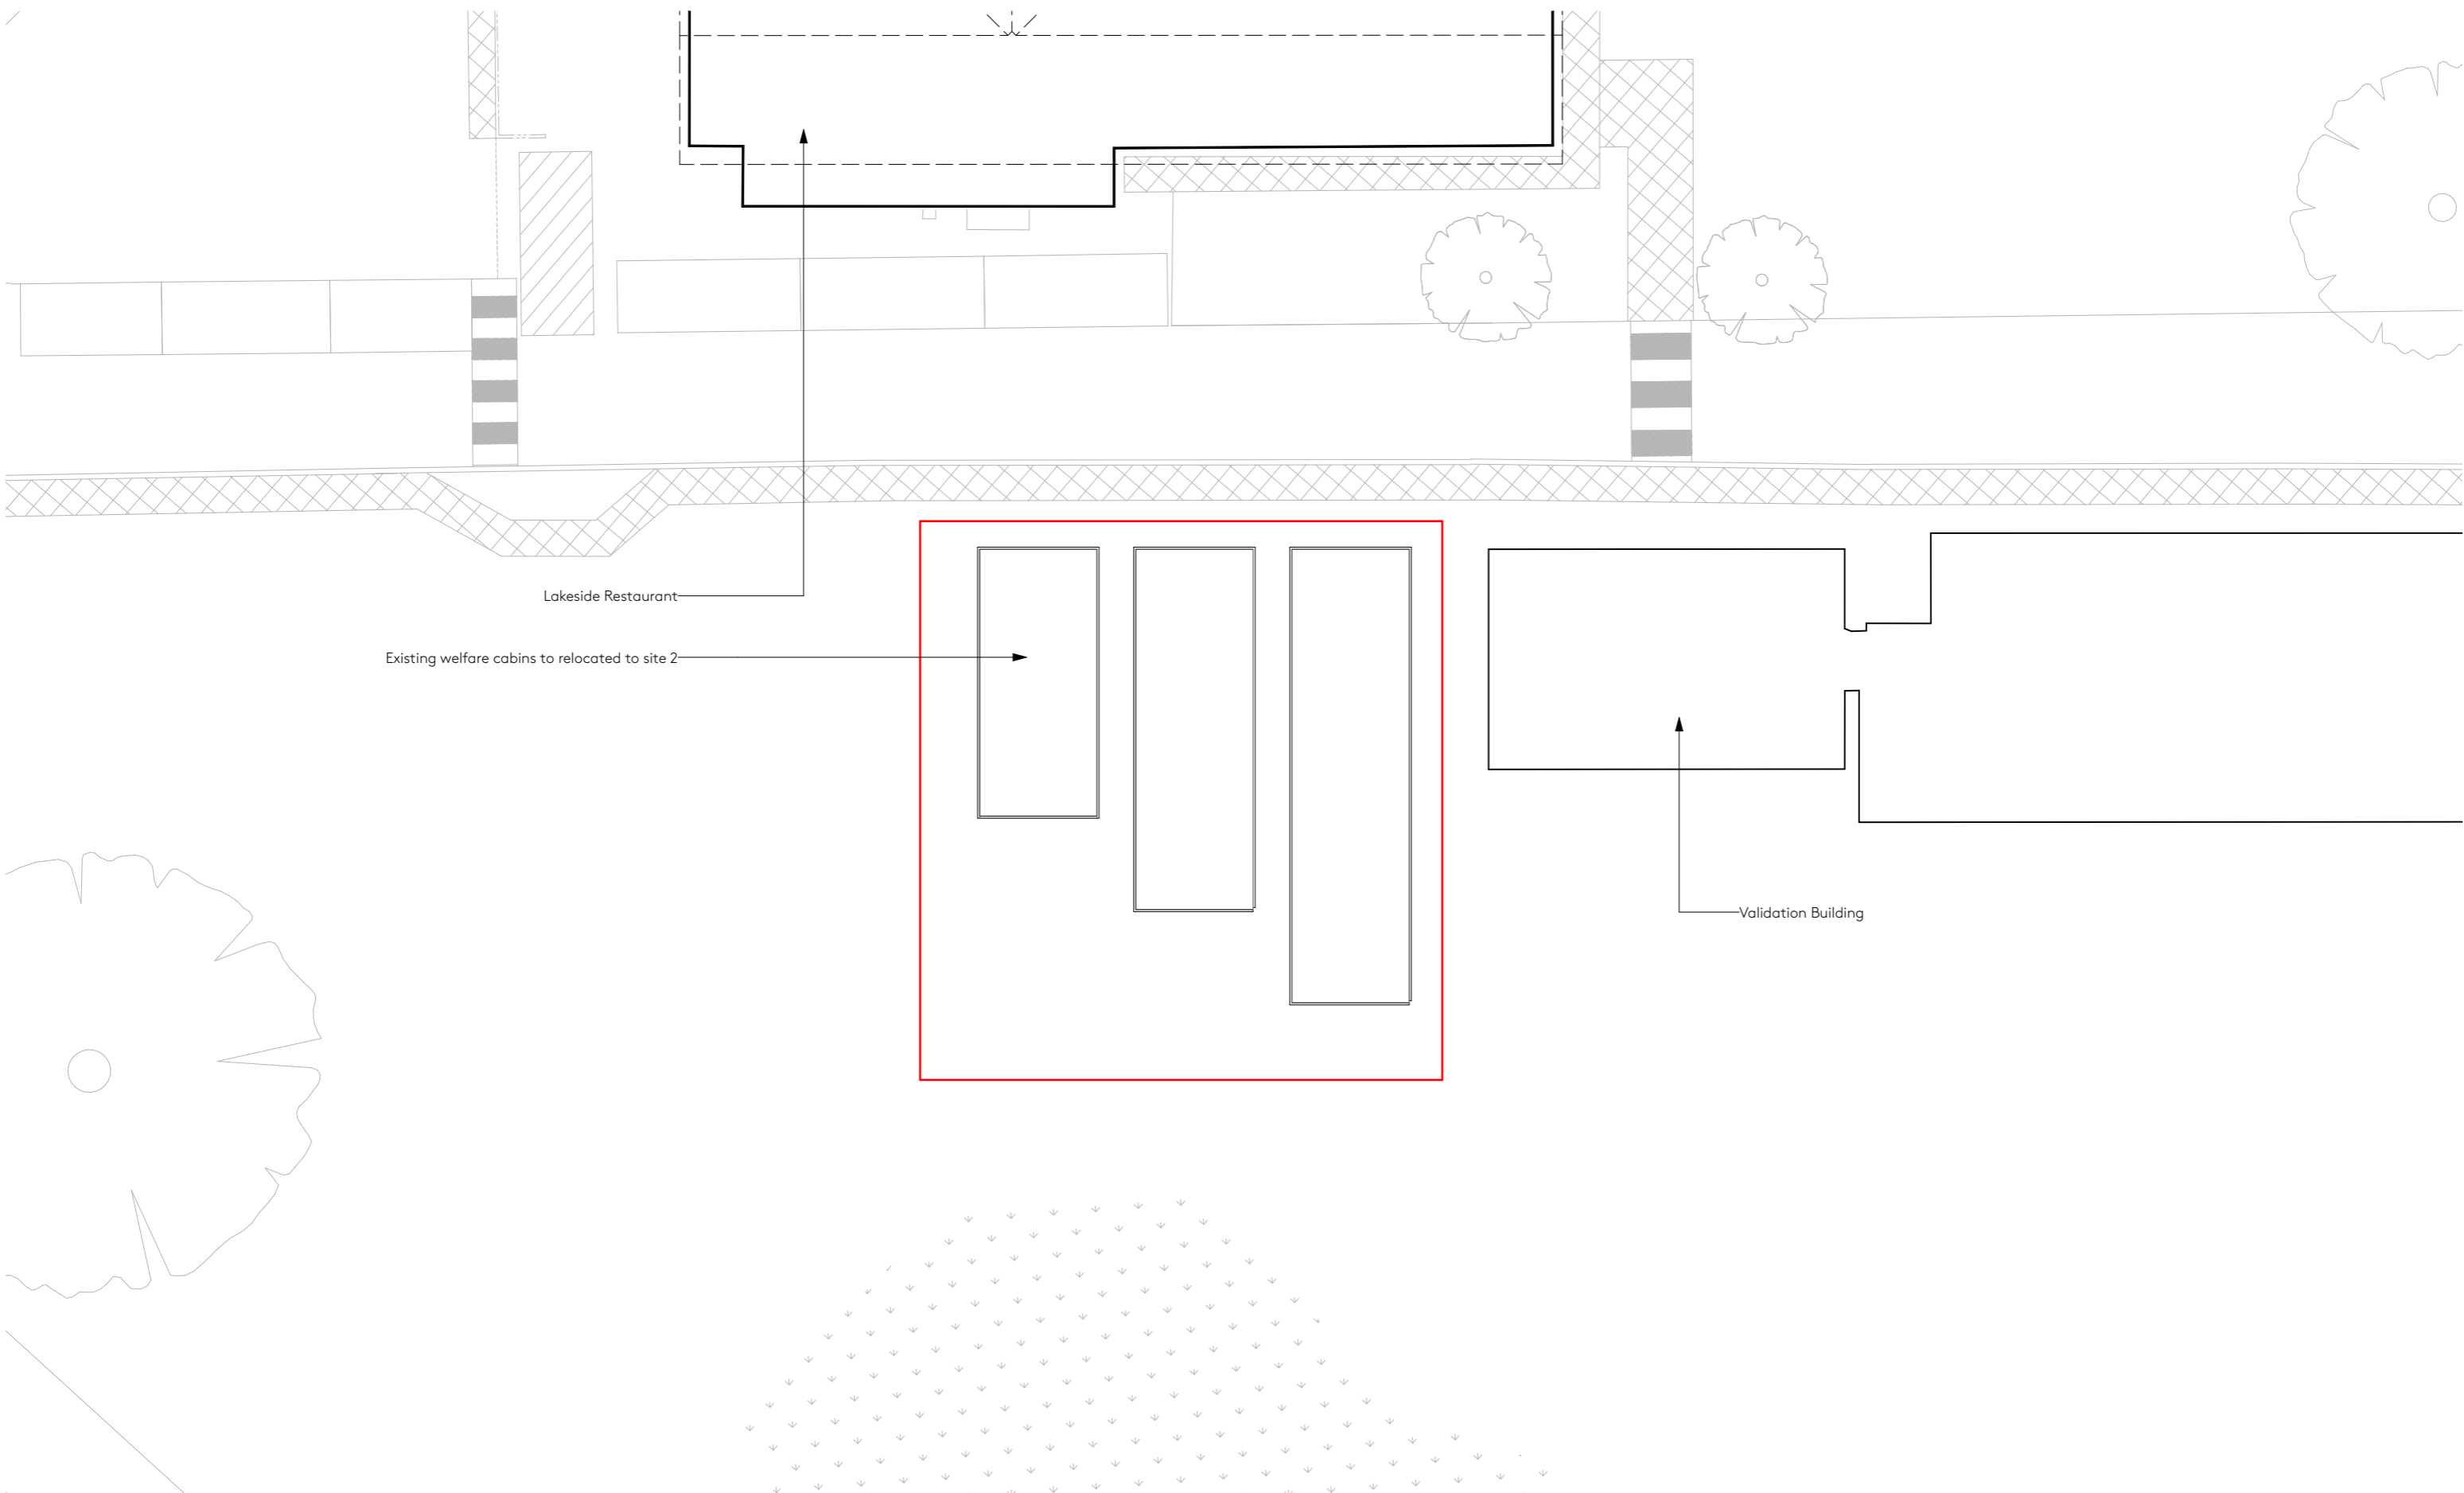


23 Vyner Street, London E2 9DG
 Ph: 0203 770 9780
 www.ackroydlowrie.com

NOTE


DO NOT SCALE FROM THIS DRAWING.
 DO NOT USE ANY AREAS INDICATED FOR EITHER VALUATION, PURCHASE SALE OR ANY OTHER FORM OF LEGALLY BINDING CONTRACT.
 DO NOT REPRODUCE ANY PART OF THIS DRAWING WITHOUT PRIOR WRITTEN CONSENT. THIS DRAWING REMAINS THE COPYRIGHT OF ACKROYD LOWRIE LTD.

KEY

- Site boundary
- Existing structure
- Proposed structure

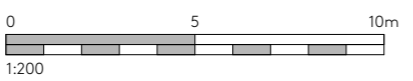

LOCATION
 Site 1

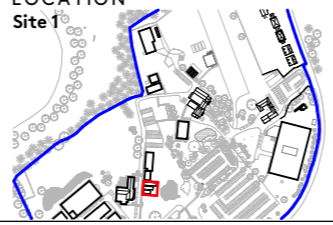

ISSUE

Rev.	Date	Change No.	Change Name
P01	22/01/2024	P01	Planning Application

PROJECT

1173 - Dagger Lane - BPL

CLIENT

Kedrion Biopharma

DRAWING NO.
 1173-(10)100B

DRAWING
 Existing Ground Floor Welfare Cabins

REVISION
 P01


Drawn
 AV

Checked
 AR


Scale
 1:200@A3

Current Stage
 Planning


Date
 22/01/2024

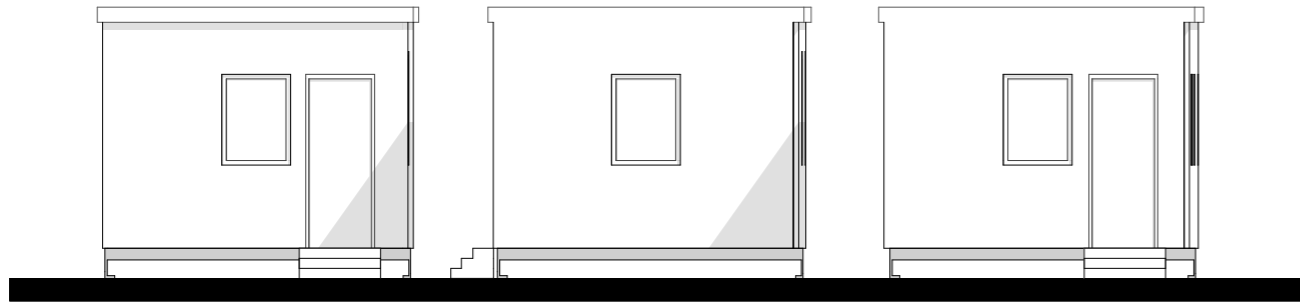


E01

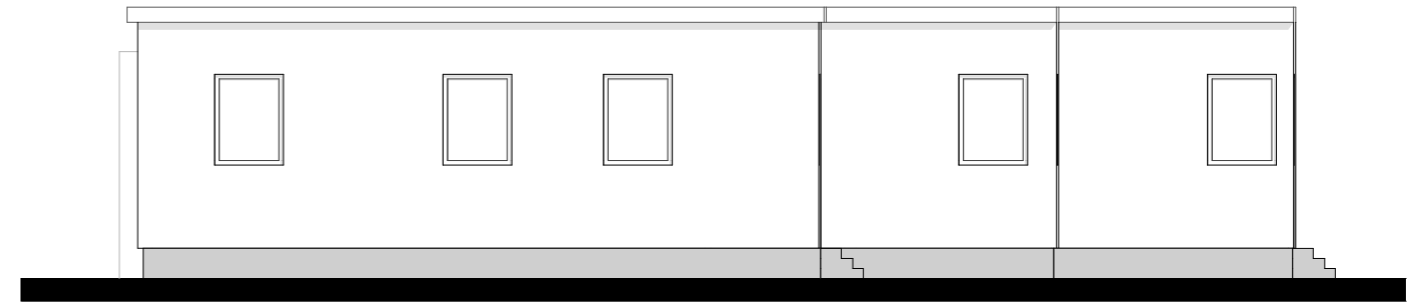

E02

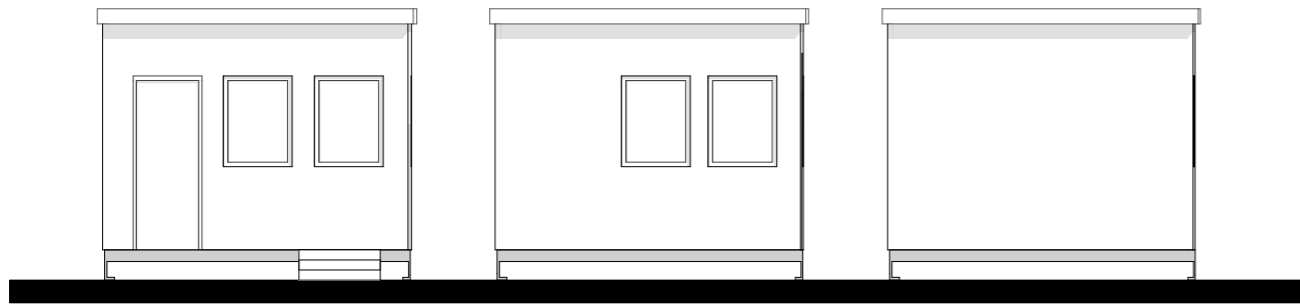

E03

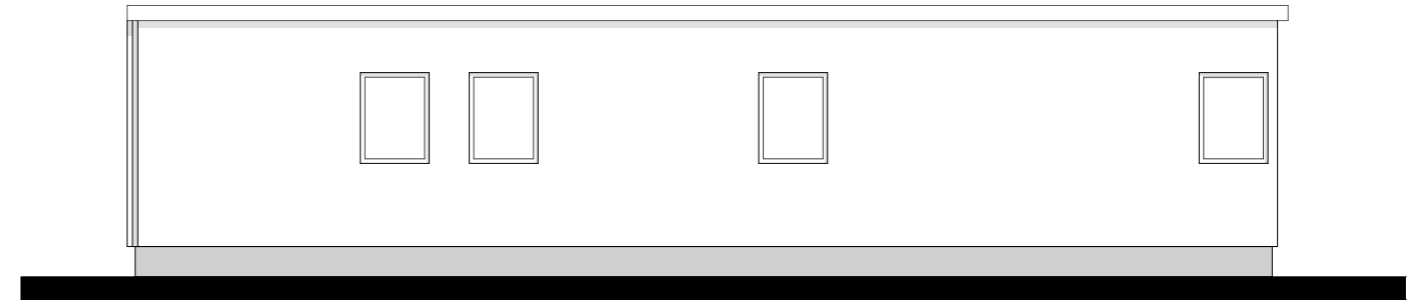

E04

NOTE

DO NOT SCALE FROM THIS DRAWING.
DO NOT USE ANY AREAS INDICATED FOR EITHER VALUATION, PURCHASE SALE OR ANY OTHER FORM OF LEGALLY BINDING CONTRACT.


DO NOT REPRODUCE ANY PART OF THIS DRAWING WITHOUT PRIOR WRITTEN CONSENT. THIS DRAWING REMAINS THE COPYRIGHT OF ACKROYD LOWRIE LTD.

KEY

- Site boundary
- Existing structure
- Proposed structure



LOCATION
Site 1

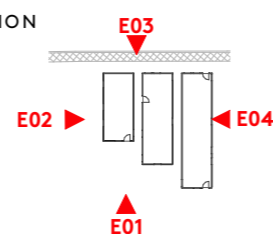

ISSUE

Rev.	Date	Change No.	Change Name
P01	22/01/2024	P01	Planning Application

PROJECT

1173 - Dagger Lane - BPL

CLIENT

Kedrion Biopharma

DRAWING NO.
1173-(11)100B

DRAWING
Existing Elevations - Welfare

REVISION
P01

Drawn
AV


Checked
AR

Scale
1:100@A3


Current Stage
Planning

Date
22/01/2024

Repositioned cabins (x2)

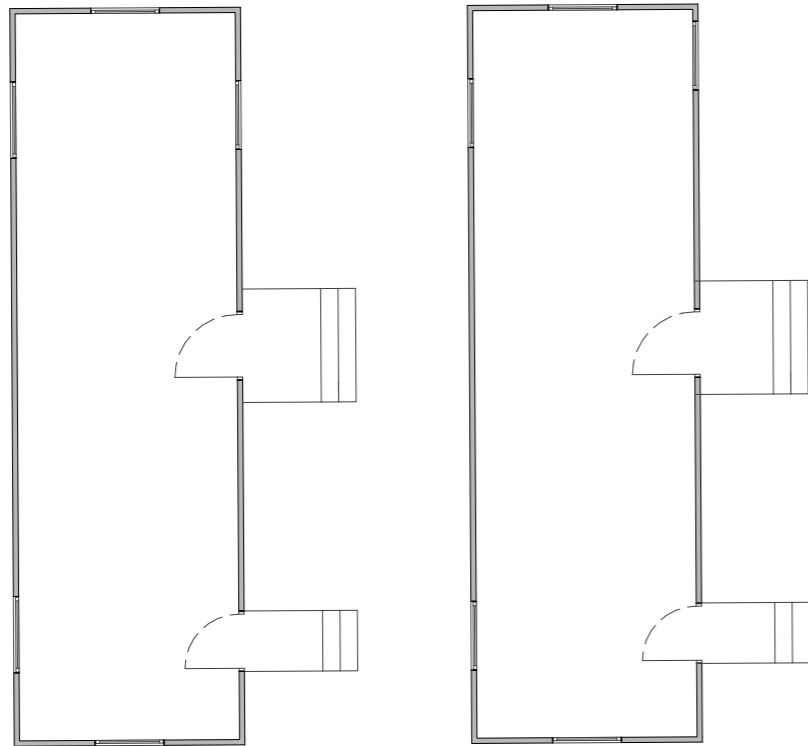

Relocated welfare cabins (x3)

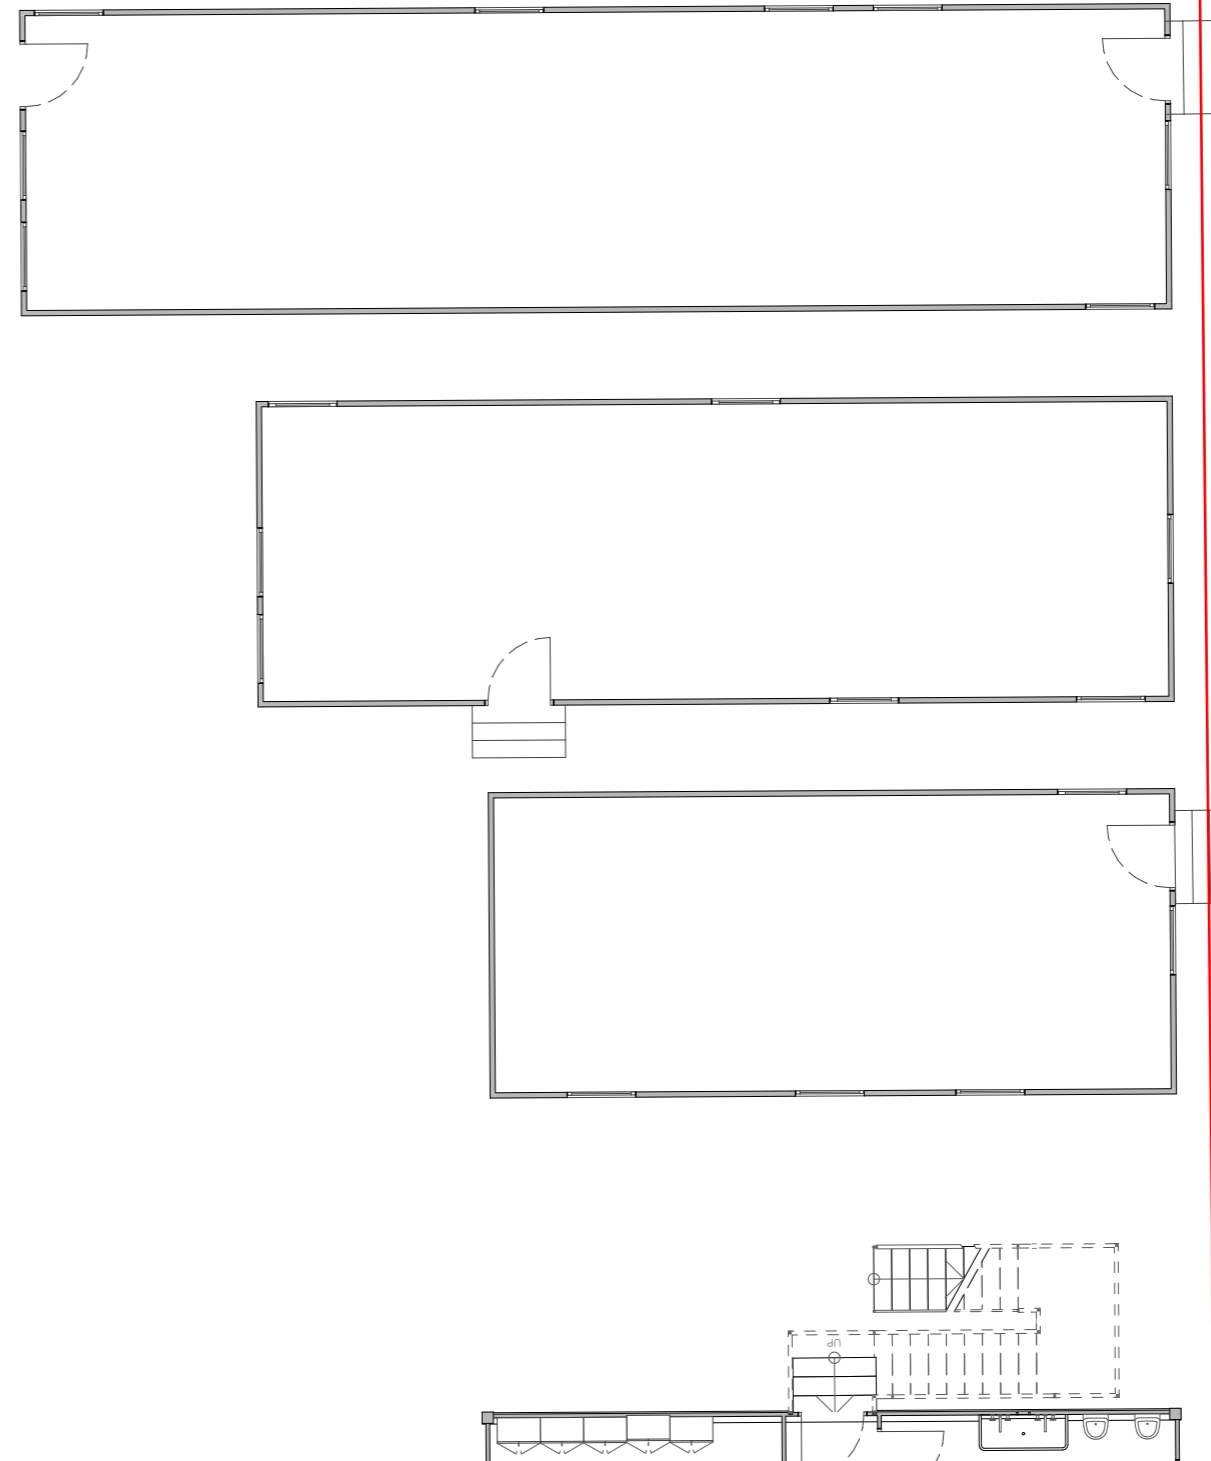

NOTE


DO NOT SCALE FROM THIS DRAWING.
DO NOT USE ANY AREAS INDICATED FOR EITHER VALUATION, PURCHASE SALE OR ANY OTHER FORM OF LEGALLY BINDING CONTRACT.
DO NOT REPRODUCE ANY PART OF THIS DRAWING WITHOUT PRIOR WRITTEN CONSENT. THIS DRAWING REMAINS THE COPYRIGHT OF ACKROYD LOWRIE LTD.

KEY

- Site boundary
- Existing structure
- Proposed structure



LOCATION Site 2

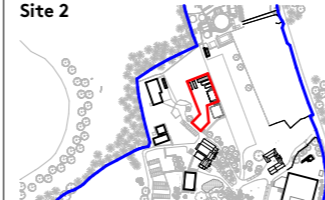

ISSUE

Rev.	Date	Change No.	Change Name
P01	22/01/2024	P01	Planning Application

PROJECT

1173 - Dagger Lane - BPL

CLIENT

Kedrion Biopharma

DRAWING NO.
1173-(16)100B

DRAWING
Proposed Relocated Welfare Cabins

REVISION
P01



Drawn
AV

Checked
AR

Scale
1:100@A3

Current Stage
Planning

Date
22/01/2024

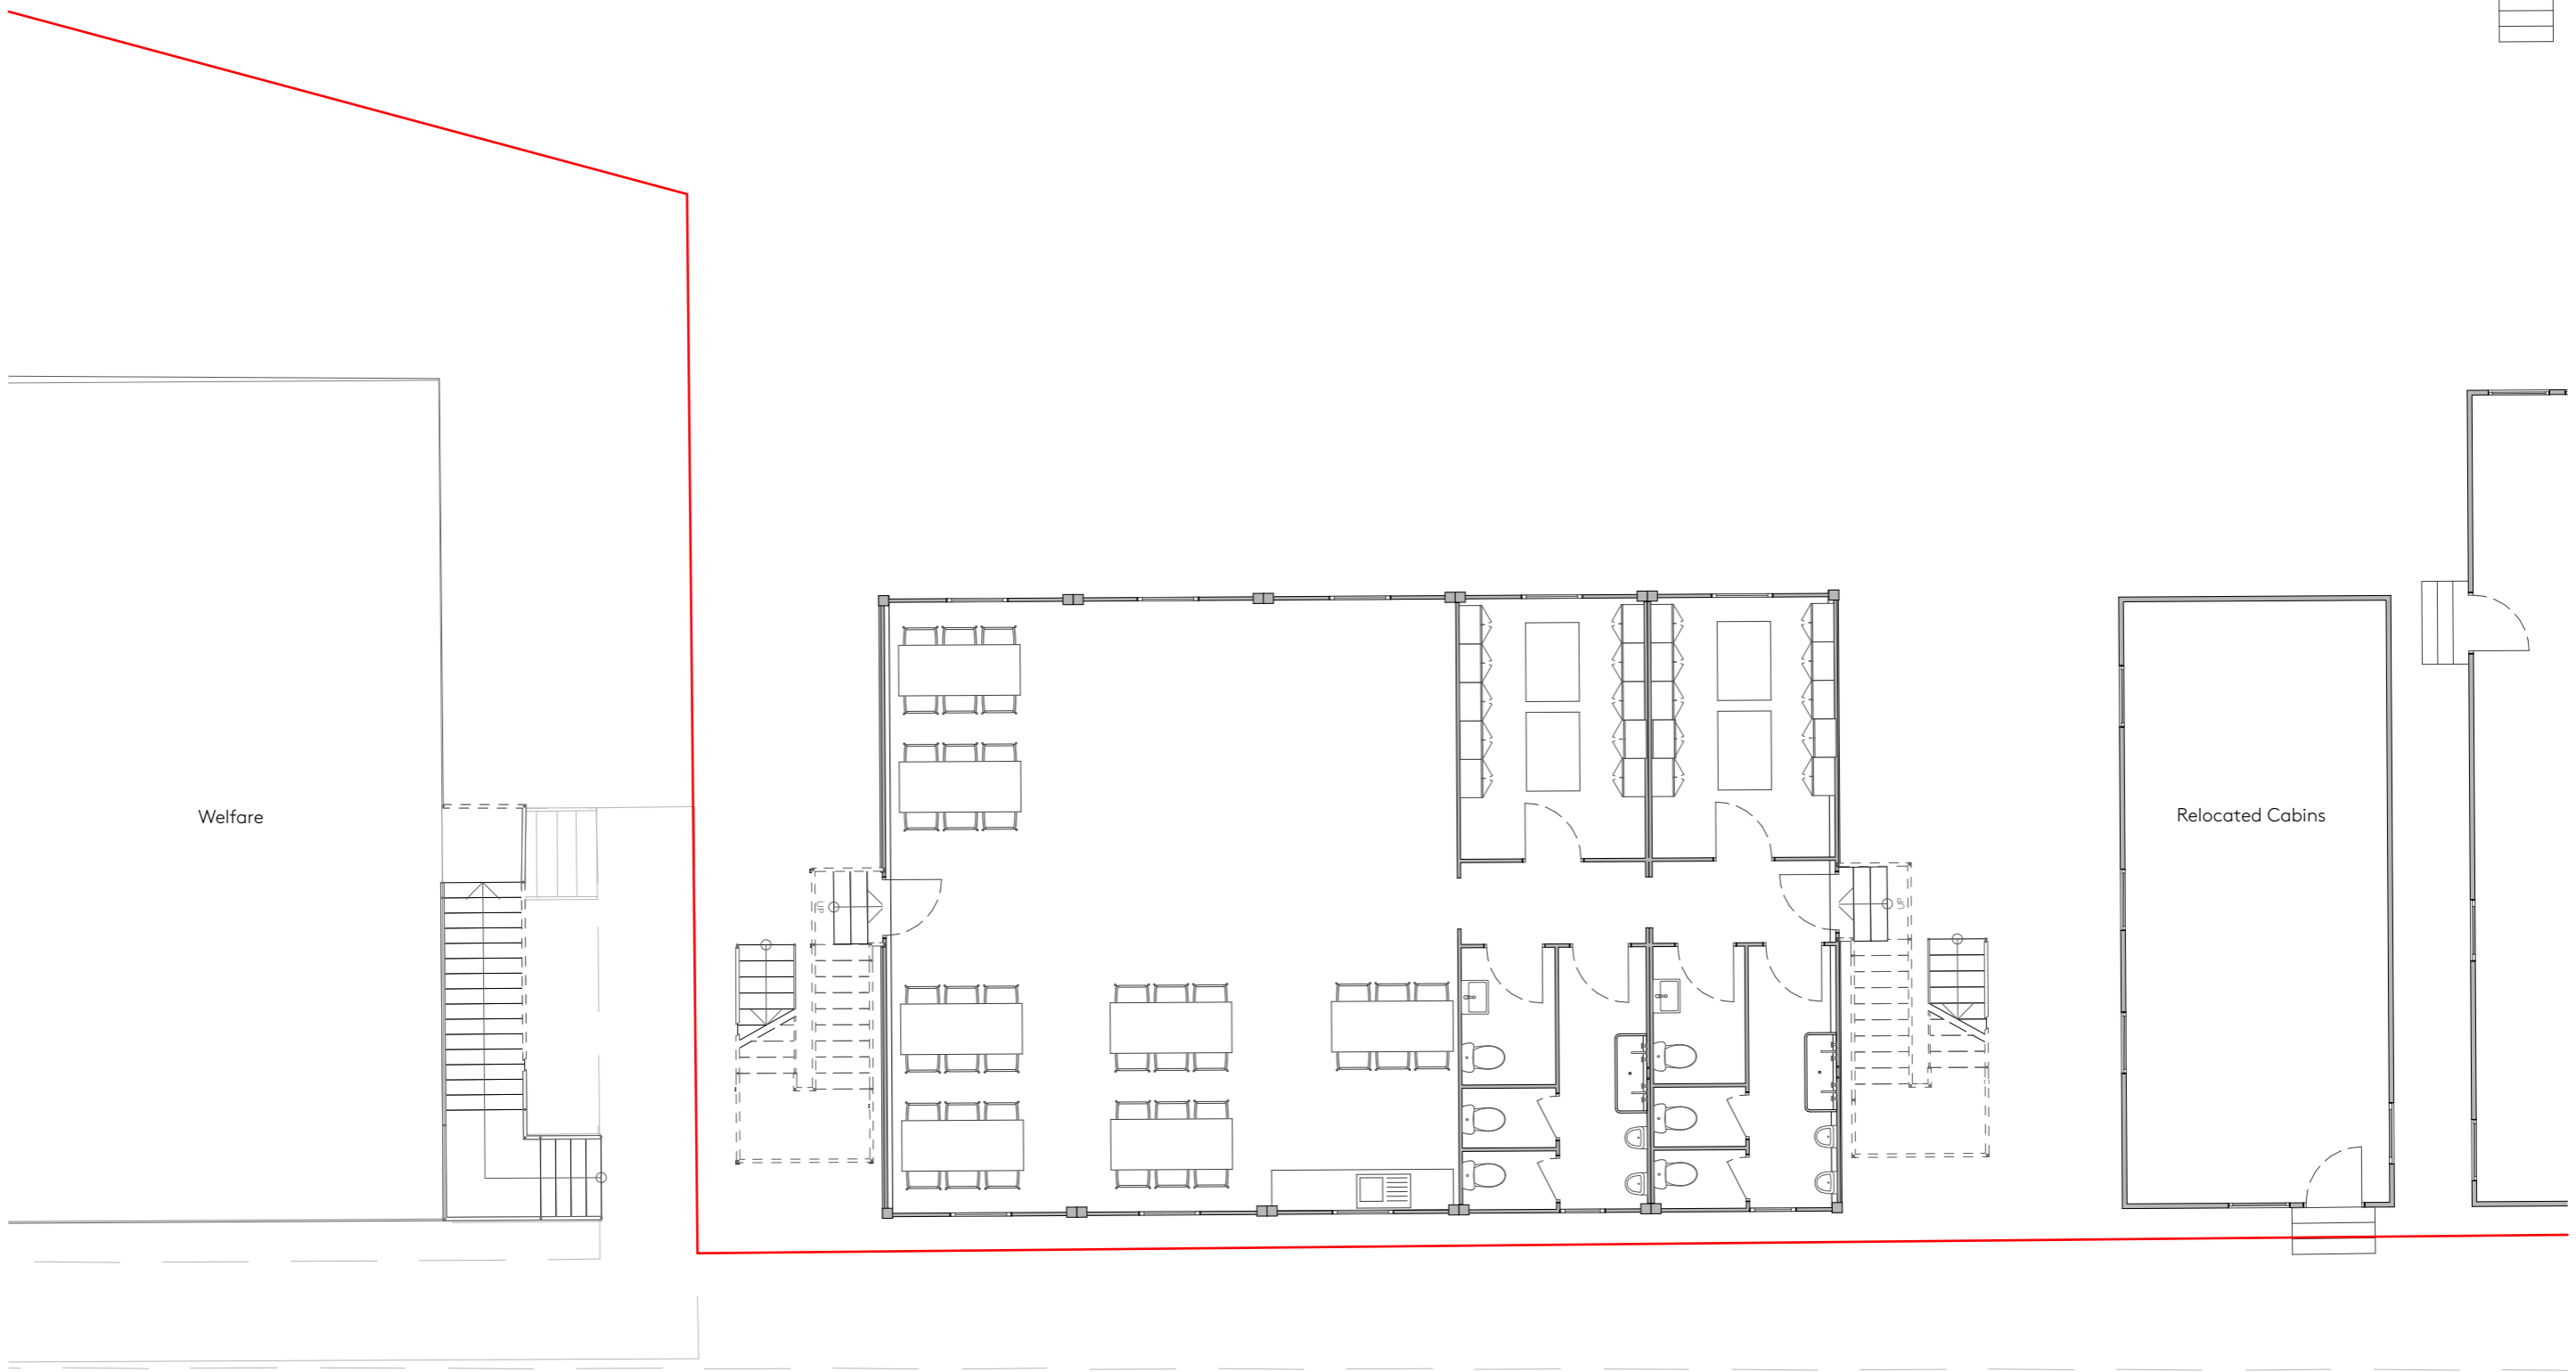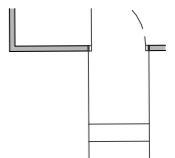



23 Vyner Street, London E2 9DG
 Ph: 0203 770 9780
 www.ackroydlowrie.com

NOTE


DO NOT SCALE FROM THIS DRAWING.
 DO NOT USE ANY AREAS INDICATED FOR EITHER VALUATION, PURCHASE SALE OR ANY OTHER FORM OF LEGALLY BINDING CONTRACT.
 DO NOT REPRODUCE ANY PART OF THIS DRAWING WITHOUT PRIOR WRITTEN CONSENT. THIS DRAWING REMAINS THE COPYRIGHT OF ACKROYD LOWRIE LTD.

KEY

- Site boundary
- Existing structure
- Proposed structure

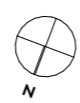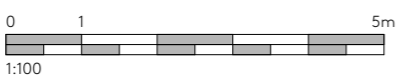

LOCATION
 Site 2

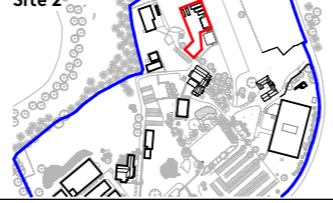

ISSUE

Rev.	Date	Change No.	Change Name
P01	22/01/2024	P01	Planning Application

PROJECT

1173 - Dagger Lane - BPL

CLIENT

Kedrion Biopharma

DRAWING NO.

1173-(16)101B

DRAWING

Proposed Ground Floor Welfare

REVISION

P01


Drawn
 AV

Checked
 AR

Scale
 1:100@A3

Current Stage
 Planning

Date
 22/01/2024

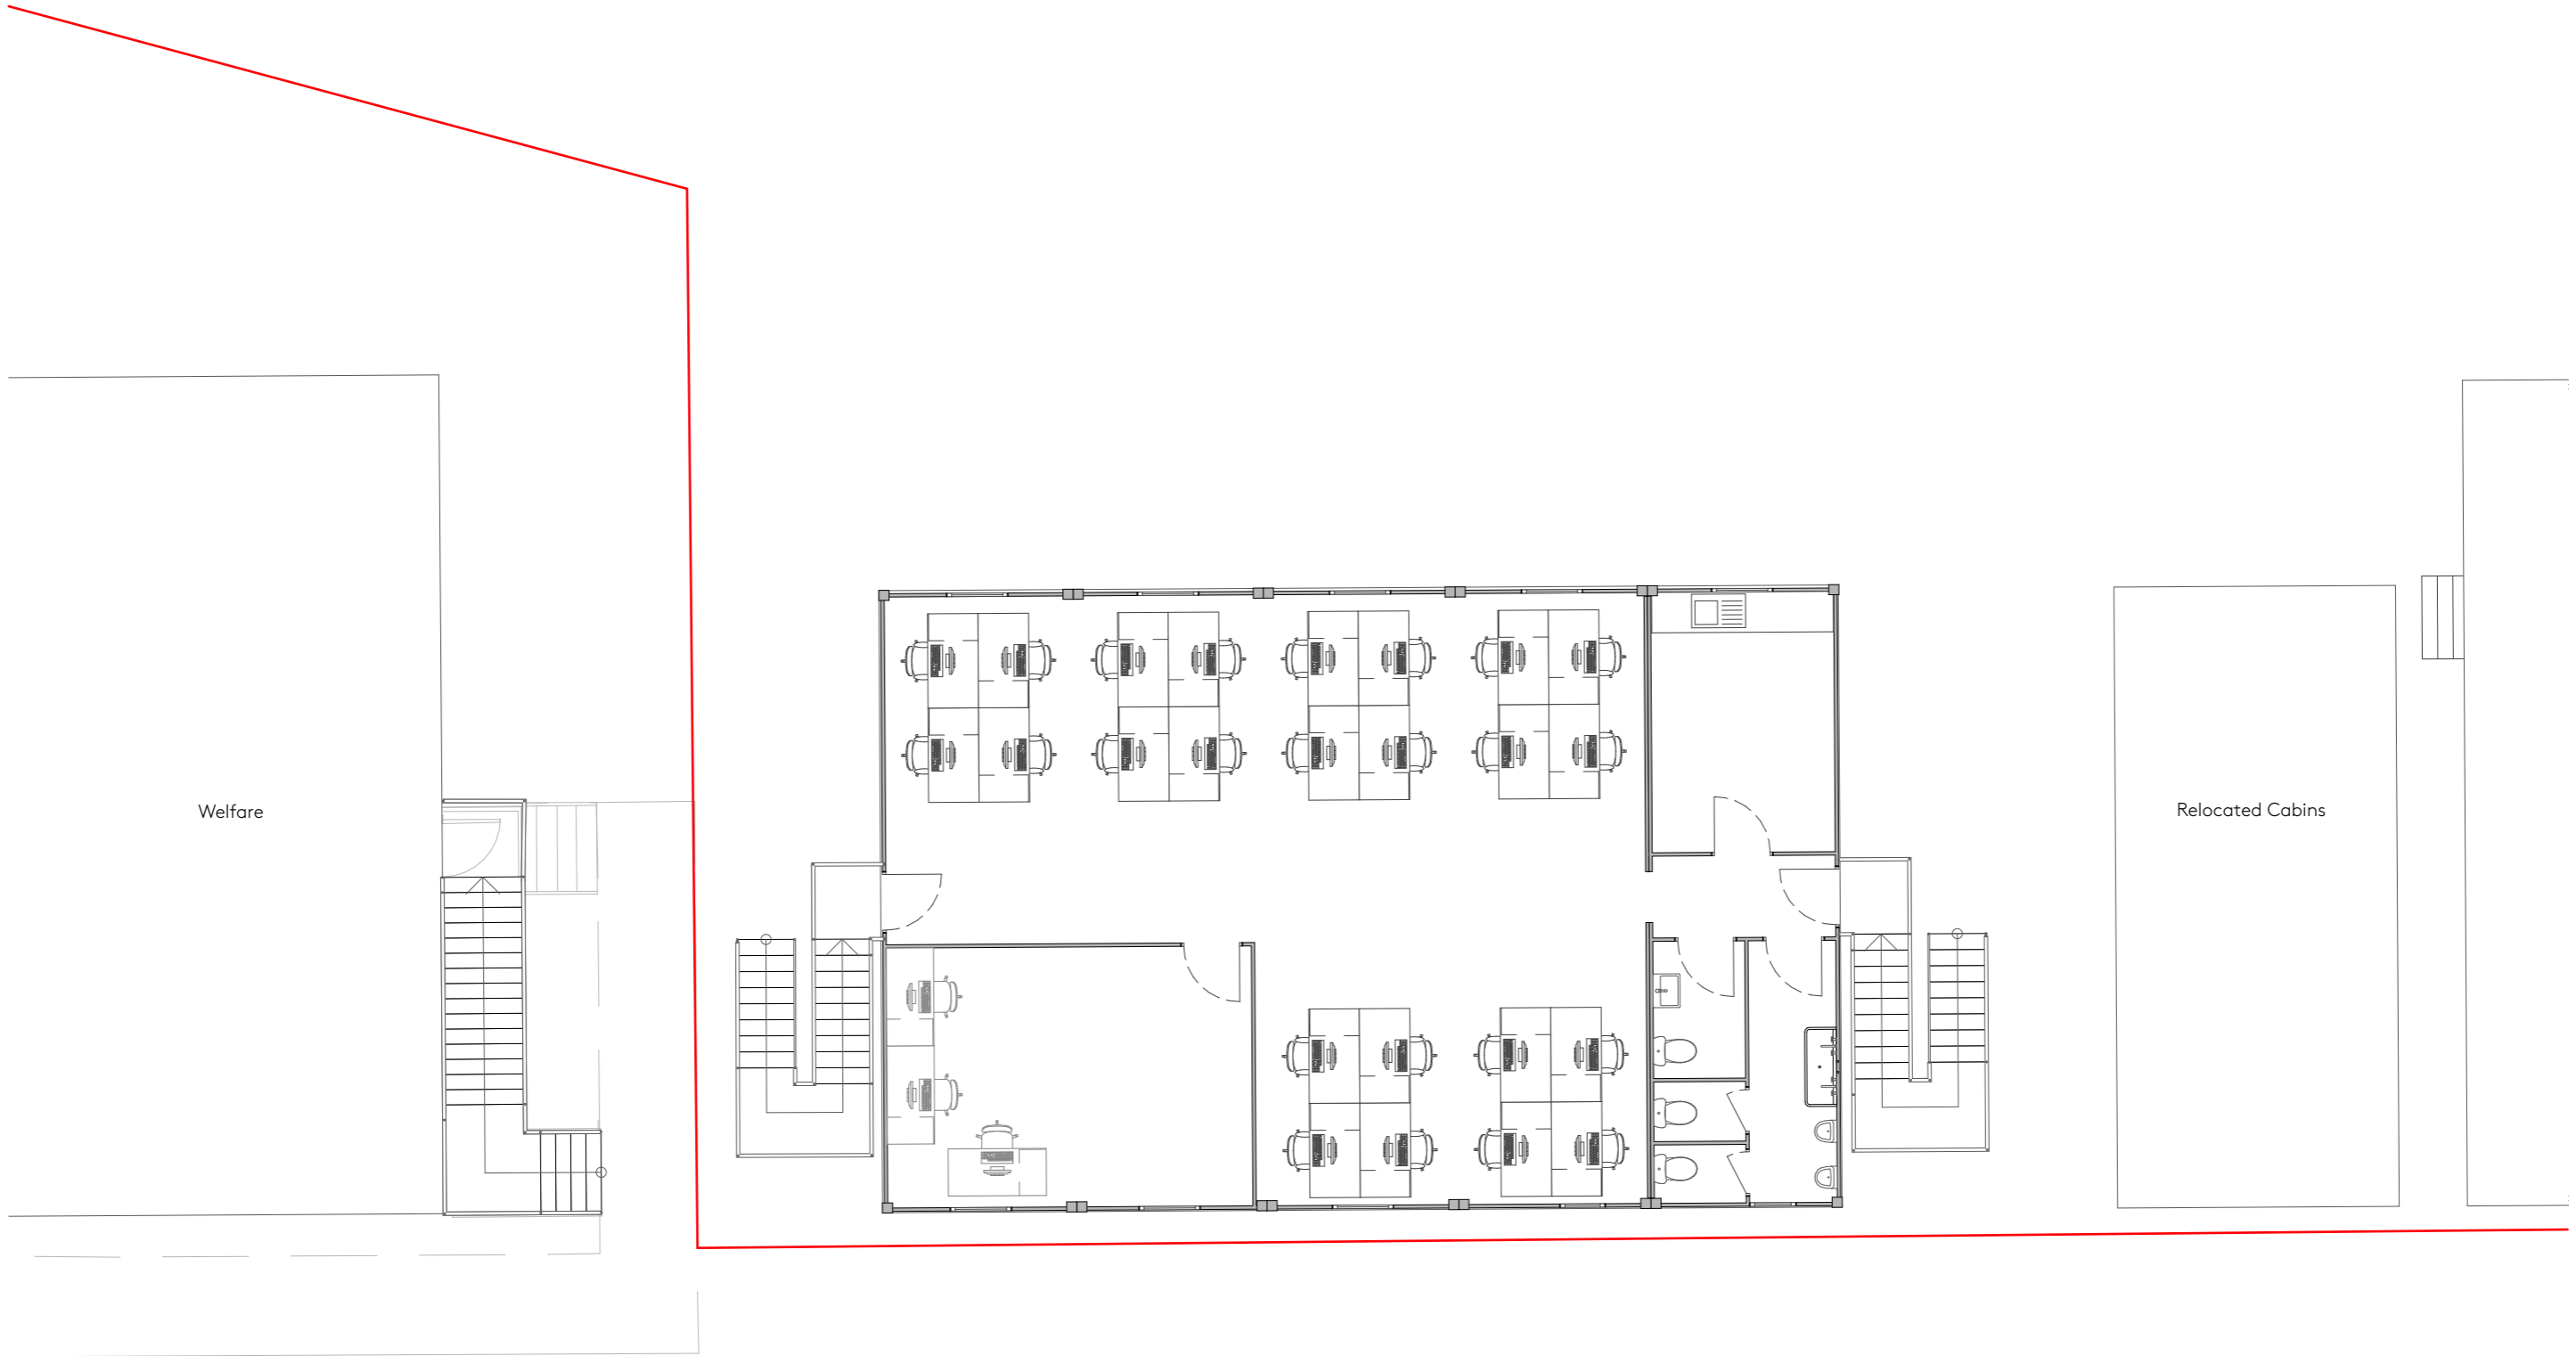


NOTE
DO NOT SCALE FROM THIS DRAWING.
DO NOT USE ANY AREAS INDICATED FOR EITHER VALUATION, PURCHASE SALE OR ANY OTHER FORM OF LEGALLY BINDING CONTRACT.
DO NOT REPRODUCE ANY PART OF THIS DRAWING WITHOUT PRIOR WRITTEN CONSENT. THIS DRAWING REMAINS THE COPYRIGHT OF ACKROYD LOWRIE LTD.

KEY

- Site boundary
- Existing structure
- Proposed structure


0 1 5m
1:100

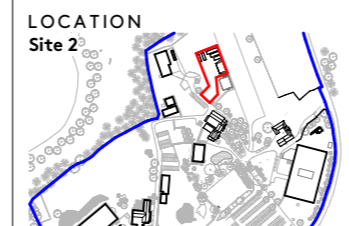


ISSUE

Rev.	Date	Change No.	Change Name
P01	22/01/2024	P01	Planning Application


PROJECT		CLIENT	
1173 - Dagger Lane - BPL		Kedrion Biopharma	
DRAWING NO.	DRAWING	REVISION	
1173-(16)102B	Proposed First Floor Welfare	P01	
Drawn	Checked	Scale	Current Stage
AV	AR	1:100@A3	Planning
Date			Date
22/01/2024			22/01/2024

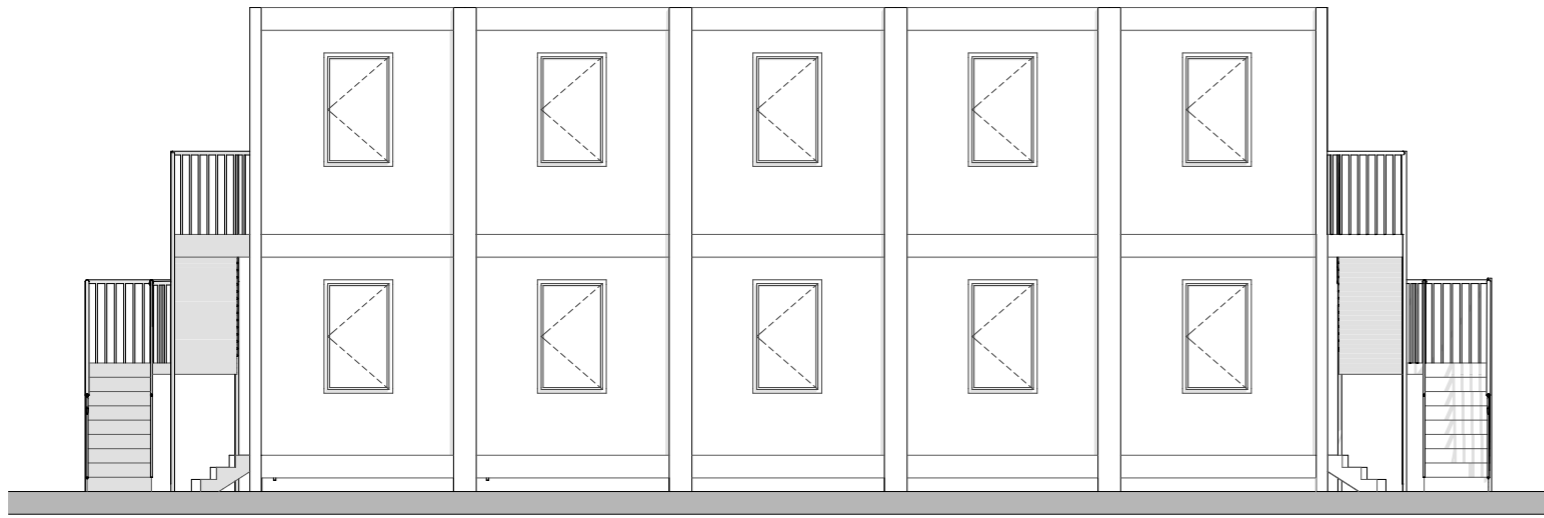


E01

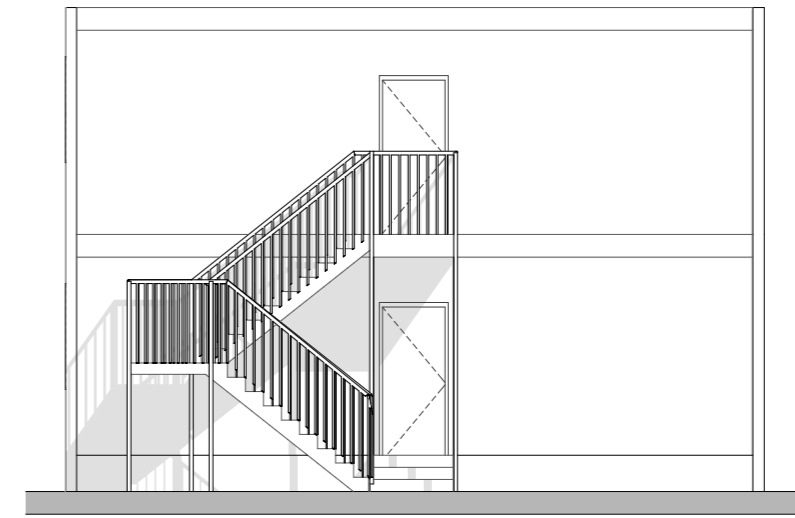

E02

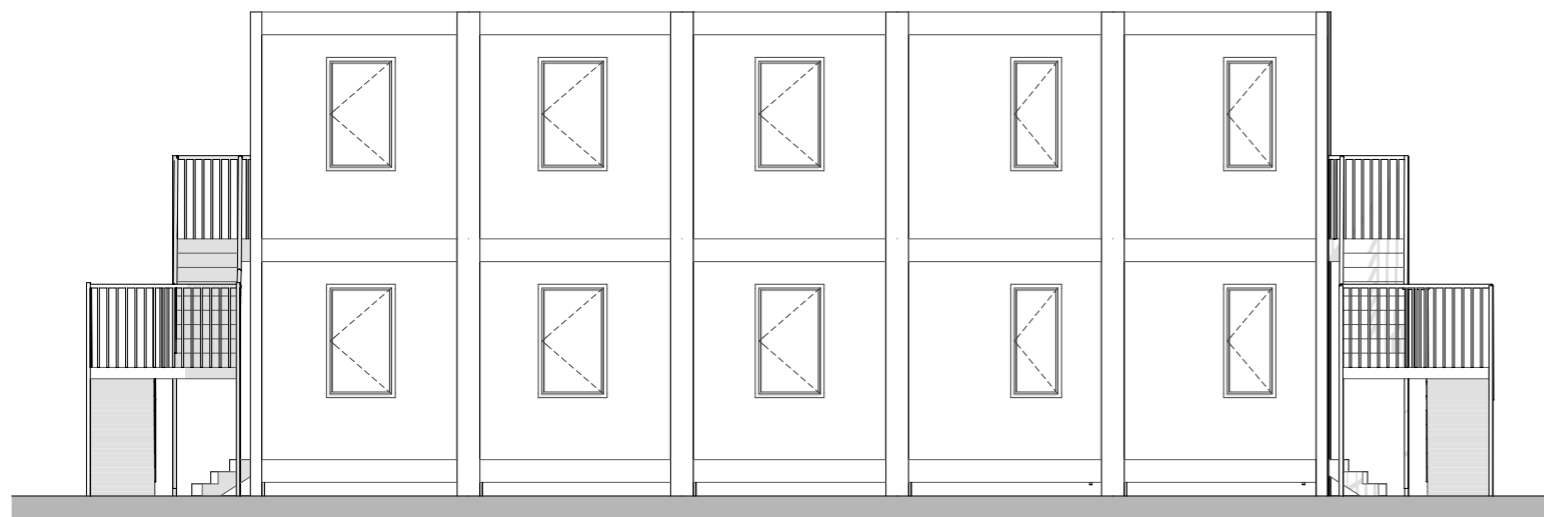

E03

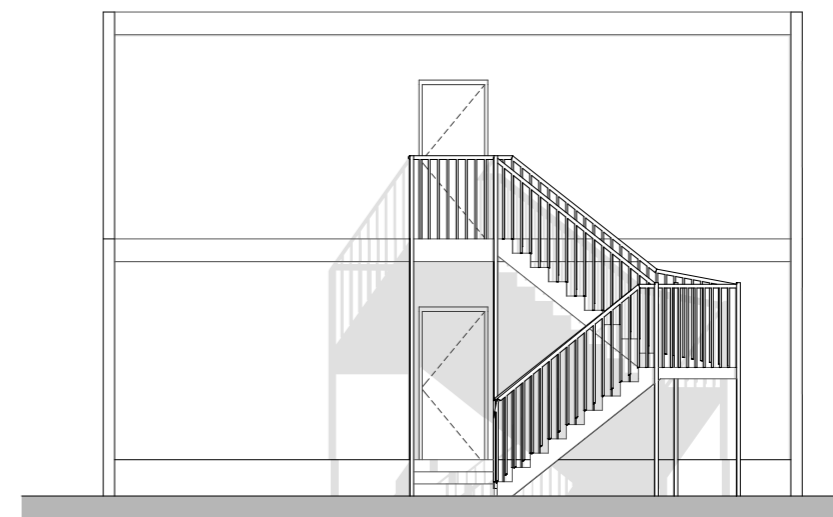

E04



23 Vyner Street, London E2 9DG
Ph: 0203 770 9780
www.ackroydlowrie.com

NOTE

DO NOT SCALE FROM THIS DRAWING.
DO NOT USE ANY AREAS INDICATED FOR EITHER VALUATION, PURCHASE SALE OR ANY OTHER FORM OF LEGALLY BINDING CONTRACT.


DO NOT REPRODUCE ANY PART OF THIS DRAWING WITHOUT PRIOR WRITTEN CONSENT. THIS DRAWING REMAINS THE COPYRIGHT OF ACKROYD LOWRIE LTD.

KEY

- Site boundary
- Existing structure
- Proposed structure



LOCATION

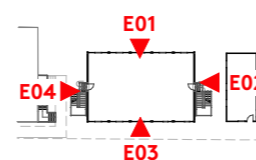

ISSUE

Rev.	Date	Change No.	Change Name
P01	22/01/2024	P01	Planning Application

PROJECT

1173 - Dagger Lane - BPL

CLIENT

Kedrion Biopharma

DRAWING NO.
1173-(17)100B

DRAWING
Proposed Elevations New Welfare Cabin

REVISION
P01

Drawn
AV


Checked
AR

Scale
1:100@A3

Current Stage
Planning


Date
22/01/2024

Relocated welfare cabins (x3)

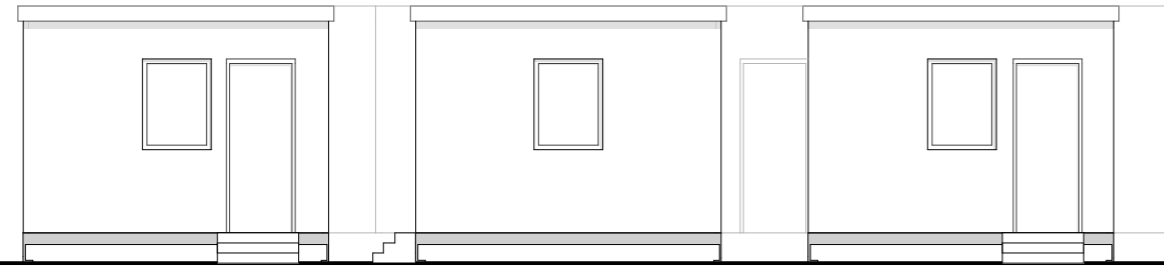


E01

Repositioned cabins (x2)

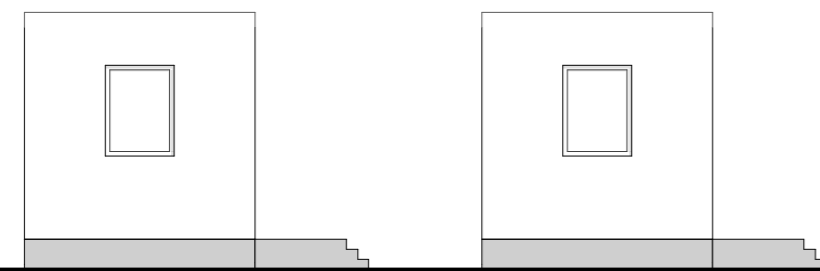


Relocated welfare cabins (x3)

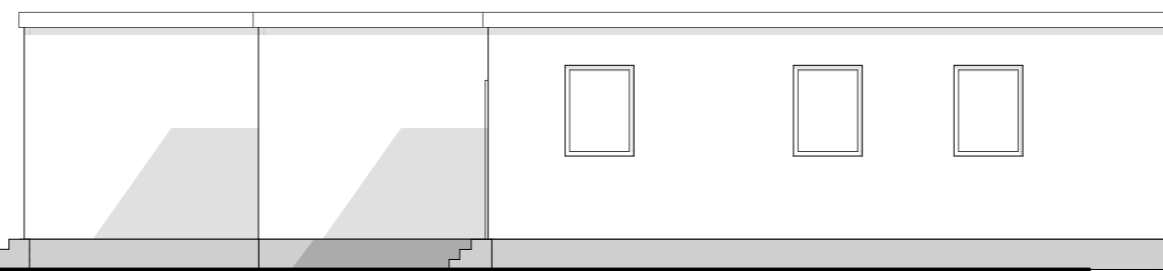


E02

Repositioned cabins (x2)

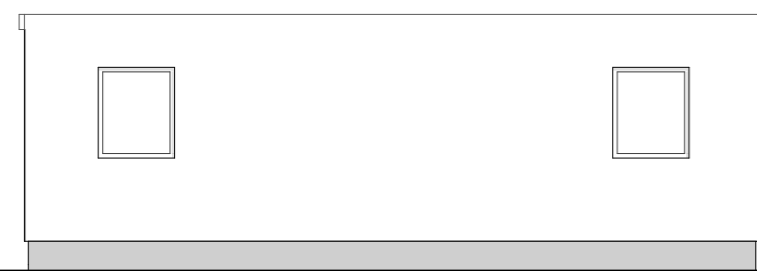


Relocated welfare cabins (x3)

 


E03

Relocated welfare cabins (x3)

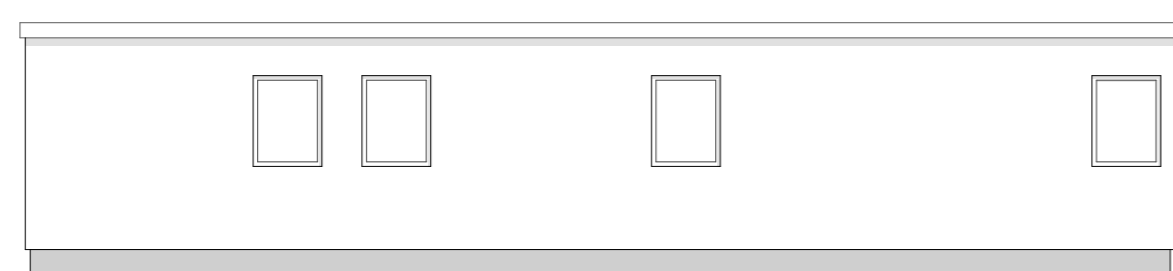

Repositioned cabins (x2)

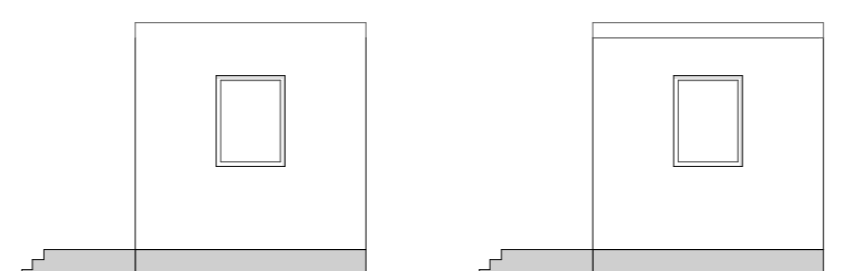

E04



23 Vyner Street, London E2 9DG
Ph: 0203 770 9780
www.ackroydlowrie.com


NOTE

DO NOT SCALE FROM THIS DRAWING.
DO NOT USE ANY AREAS INDICATED FOR EITHER VALUATION, PURCHASE SALE OR ANY OTHER FORM OF LEGALLY BINDING CONTRACT.


DO NOT REPRODUCE ANY PART OF THIS DRAWING WITHOUT PRIOR WRITTEN CONSENT. THIS DRAWING REMAINS THE COPYRIGHT OF ACKROYD LOWRIE LTD.

KEY

- Site boundary
- Existing structure
- Proposed structure

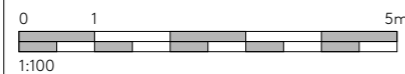

LOCATION

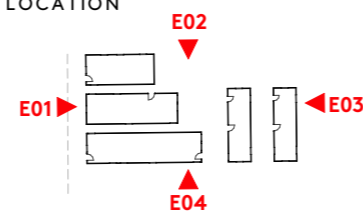

ISSUE

Rev.	Date	Change No.	Change Name
P01	22/01/2024	P01	Planning Application

PROJECT

1173 - Dagger Lane - BPL

CLIENT

Kedrion Biopharma

DRAWING NO.
1173-(17)101B

DRAWING
Proposed Elevations Relocated Welfare

REVISION
P01


Drawn
AV

Checked
AR

Scale
1:100@A3

Current Stage
Planning

Date
22/01/2024

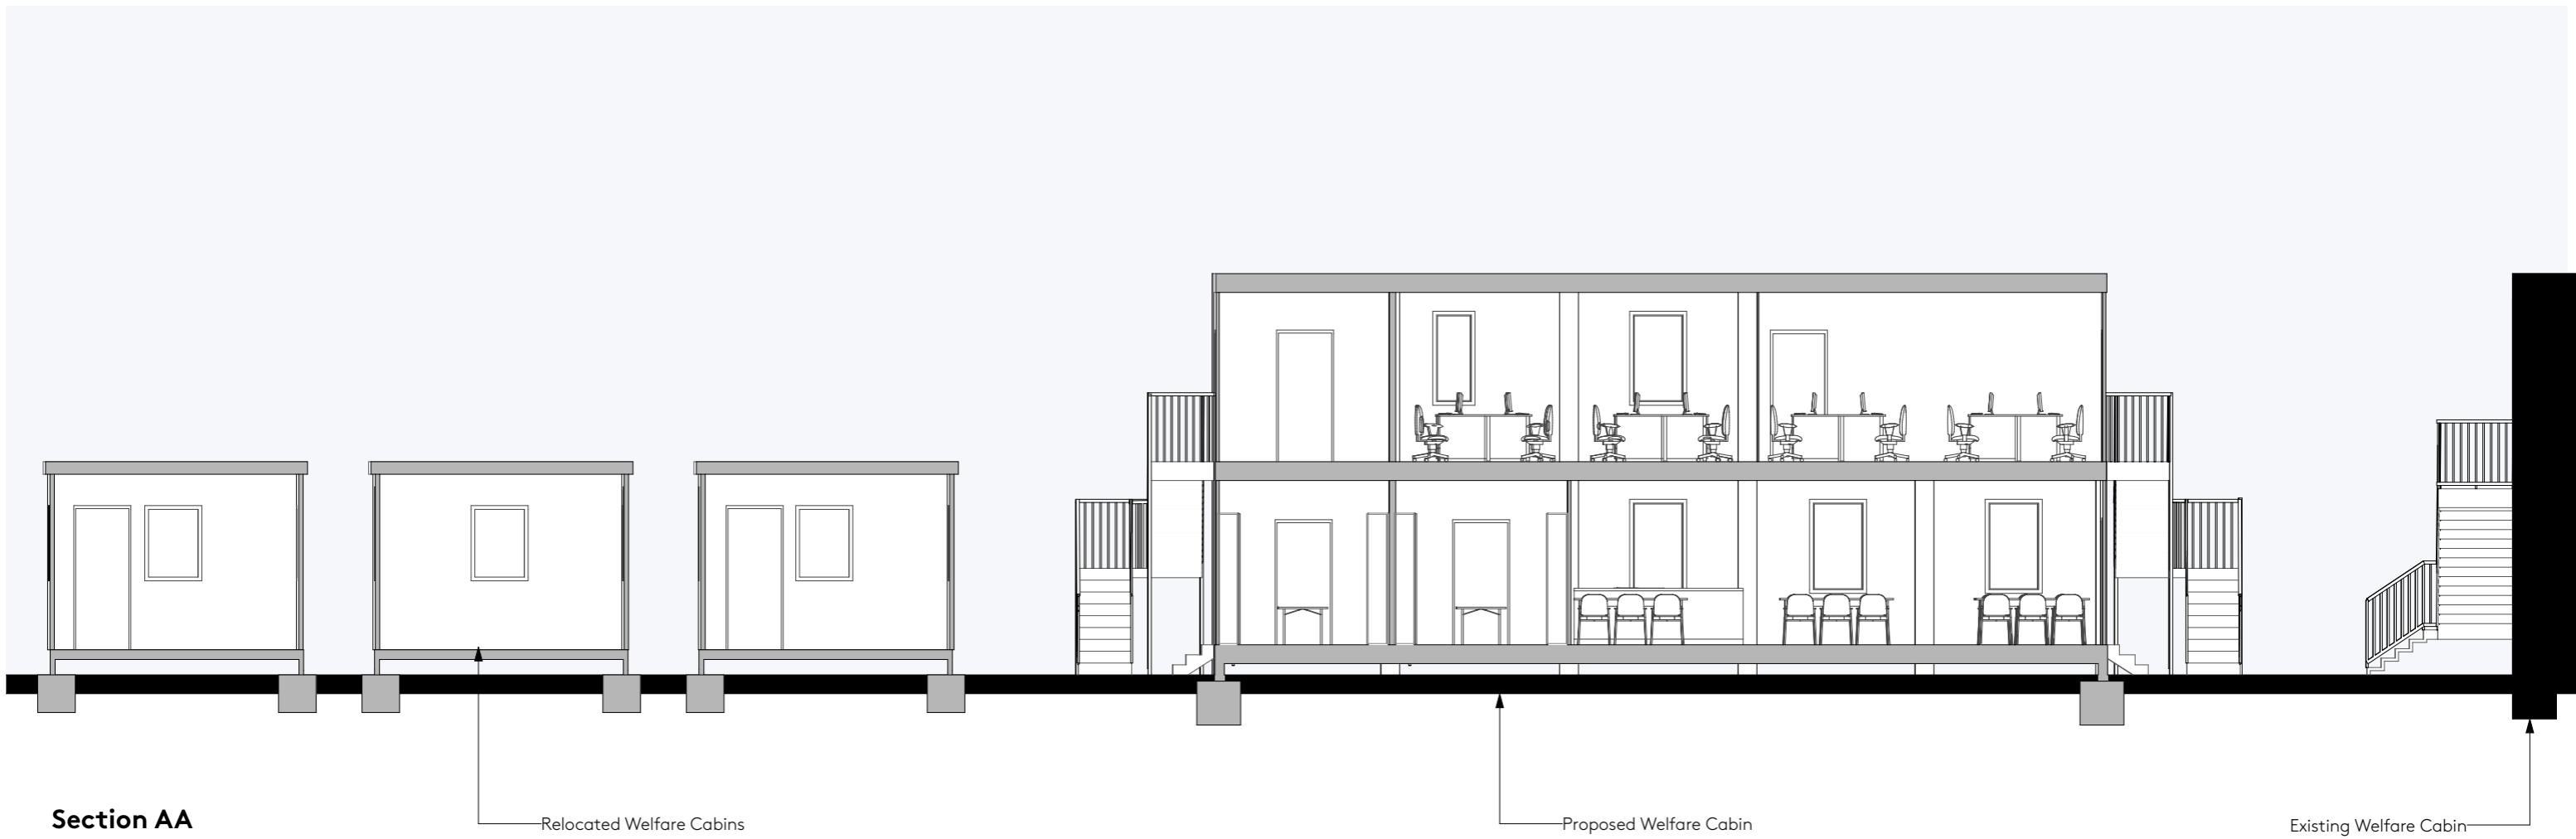

Ackroyd Lowrie

23 Vyner Street, London E2 9DG
Ph: 0203 770 9780
www.ackroydlowrie.com


NOTE

DO NOT SCALE FROM THIS DRAWING.
DO NOT USE ANY AREAS INDICATED FOR EITHER VALUATION, PURCHASE SALE OR ANY OTHER FORM OF LEGALLY BINDING CONTRACT.
DO NOT REPRODUCE ANY PART OF THIS DRAWING WITHOUT PRIOR WRITTEN CONSENT. THIS DRAWING REMAINS THE COPYRIGHT OF ACKROYD LOWRIE LTD.

KEY

- Site boundary
- Existing structure
- Proposed structure

0 1 5m
1:100

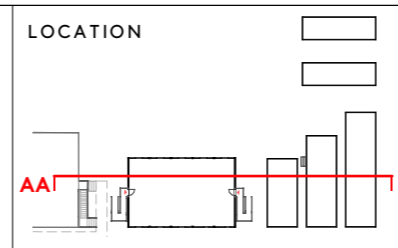

ISSUE

Rev.	Date	Change No.	Change Name
P01	22/01/2024	P01	Planning Application

PROJECT 1173 - Dagger Lane - BPL		CLIENT Kedrion Biopharma		
DRAWING NO. 1173-(18)100B	DRAWING Proposed Section New Welfare Cabin		REVISION P01	
Drawn AV	Checked AR	Scale 1:100@A3	Current Stage Planning	Date 22/01/2024