



This drawing is solely for the purposes of obtaining planning/building warrant approval. The drawing may be suitable for constructional purposes but it may be necessary to augment/and or amend this information for this purpose. No liability will be accepted for any omission on this drawing should the drawing be used for constructional purposes.

This drawing, its contents and all information contained therein is protected by copyright. This drawing is for preliminary or planning purposes only unless specifically noted otherwise below, and does not constitute a construction issue drawing.

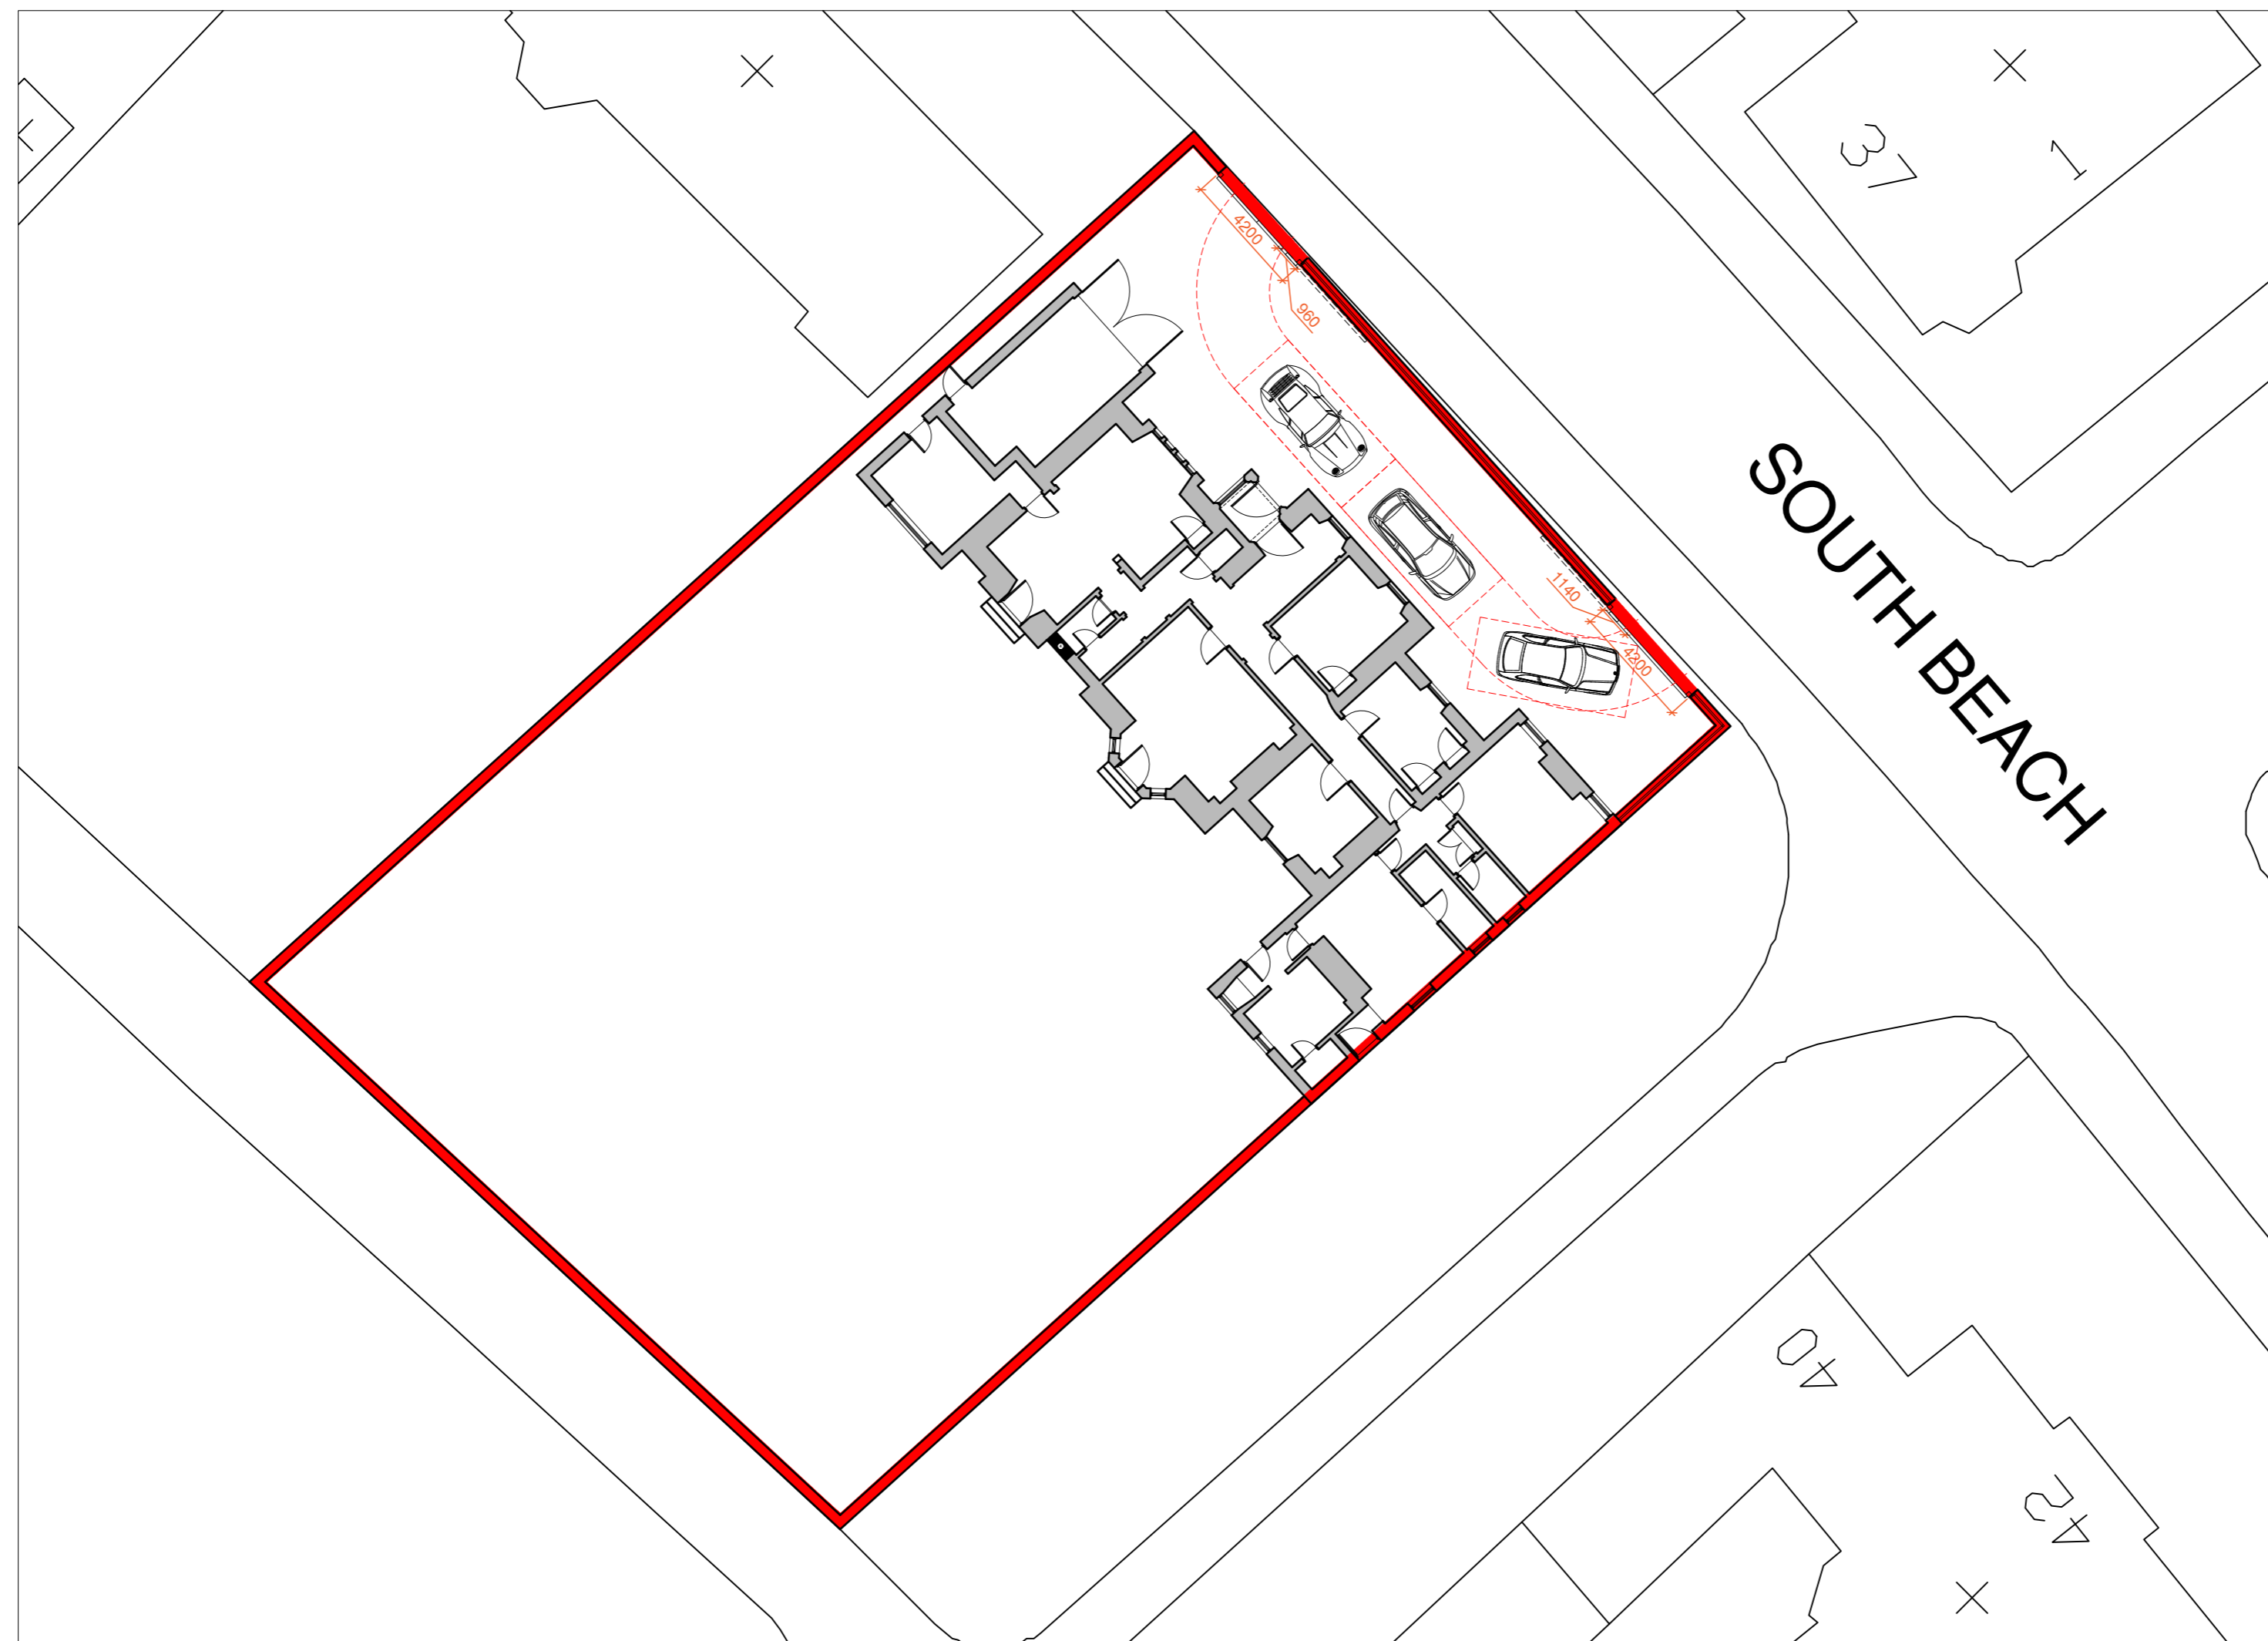

SITE PLAN AS PROPOSED
SCALE 1/200

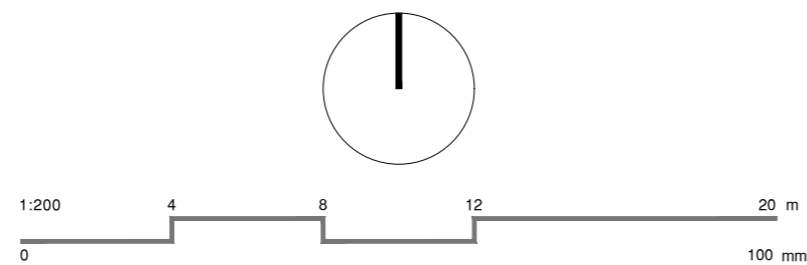

█ - Indicates application site boundary

rev	date	description	CL name
A	08/02/24	minor amendments made	CL

preliminary
 planning
 warrant
 tender
 construction



post@thomsonhunter.co.uk | 01563 524171

Alterations to Dwelling

36 South Beach, Troon, KA10 6EF

Andy Kerr

Site Plan as Proposed

drawn: CL | checked: KR

scale: 1:200 @ A2 | date: 02.02.24

23.253.01(003)A