


This drawing is solely for the purposes of obtaining planning/building warrant approval. The drawing may be suitable for constructional purposes but it may be necessary to augment and/or amend this information for this purpose. No liability will be accepted for any omission on this drawing should the drawing be used for constructional purposes.

This drawing, its contents and all information contained therein is protected by copyright. This drawing is for preliminary or planning purposes only unless specifically noted otherwise below, and does not constitute a construction issue drawing.



REAR ELEVATION AS EXISTING  
SCALE 1/100

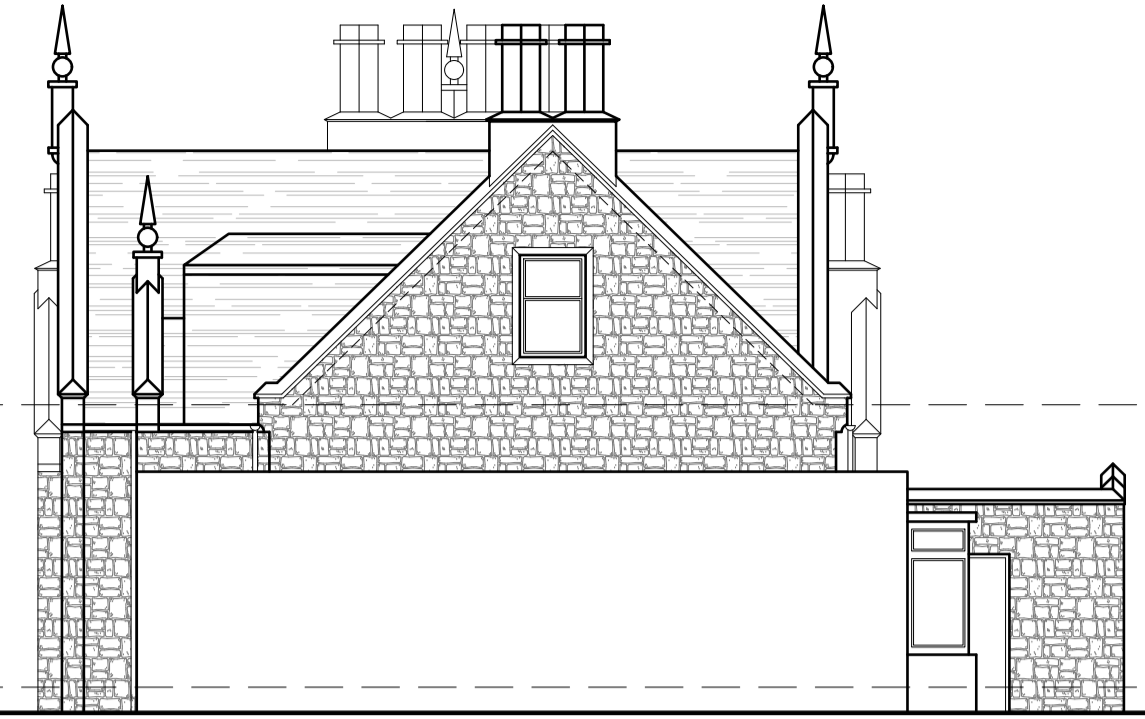

SIDE ELEVATION AS EXISTING  
SCALE 1/100



FRONT ELEVATION AS EXISTING  
SCALE 1/100



GROUND FLOOR PLAN AS EXISTING  
SCALE 1/50



FRONT ELEVATION AS EXISTING  
SCALE 1/100

3060

3240

| REV                                 | DATE | DESCRIPTION             | BY | CHECKED | DATE |
|-------------------------------------|------|-------------------------|----|---------|------|
| <input type="checkbox"/>            |      | PRELIMINARY             |    |         |      |
| <input checked="" type="checkbox"/> |      | PLANNING                |    |         |      |
| <input type="checkbox"/>            |      | ISSUED FOR PERMIT       |    |         |      |
| <input type="checkbox"/>            |      | ISSUED FOR CONSTRUCTION |    |         |      |

**Thomson Hunter Associates**  
 post@thomsonhunter.co.uk | 01563 524171  
 Alterations to Dwelling  
 36 South Beach, Troon, KA10 6EF  
 Andy Kerr  
 Ground Floor Plan and Elevations as Existing  
 drawn: CL | checked: KR  
 scale: 1:50, 100 @ A1 | date: 09.01.24  
**23.253.02(001)**