





Front Elevation




Rear Elevation

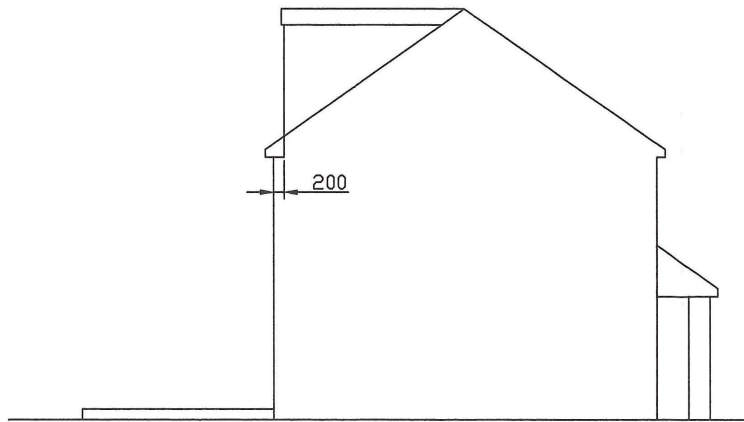

Side Elevation

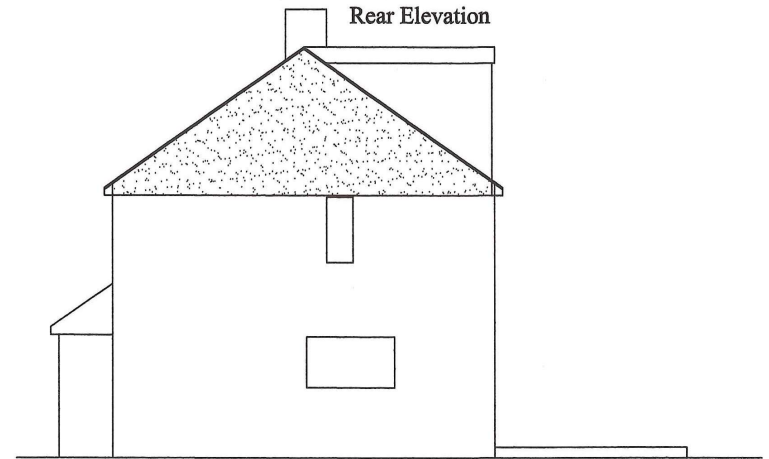

Side Elevation

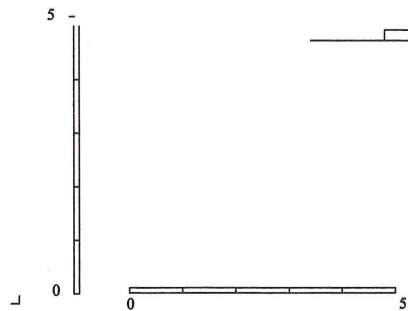

Scale 1:100

Wall to dormer rendered as existing and remainder tiled as existing
 dormer set in 200mm from wall
 Dormer no greater than 50 cu mt of existing roof
 code 4 lead flashing
 storm water goods to match existing
 windows to match existing
 dormer no higher than ridge

A3 Paper Sheet

REVISIONS.			CONTRACT.		DETAIL.
NO.	DETAILS.	DATE.	Proposed Extension 61 Beechwood Rise, Watford		
			CLIENT.		Elevations a Proposed
			DRAWN. rgl	DATE. july 03	
			REVISION.	SCALE. 1:100	
			STATUS.		
					DRAWING NO. mp.265