

PROPOSED ELEVATIONS- DWELLING & GARAGE




1:50 PROPOSED FRONT ELEVATION




1:50 PROPOSED SIDE ELEVATION





1:50 PROPOSED REAR ELEVATION

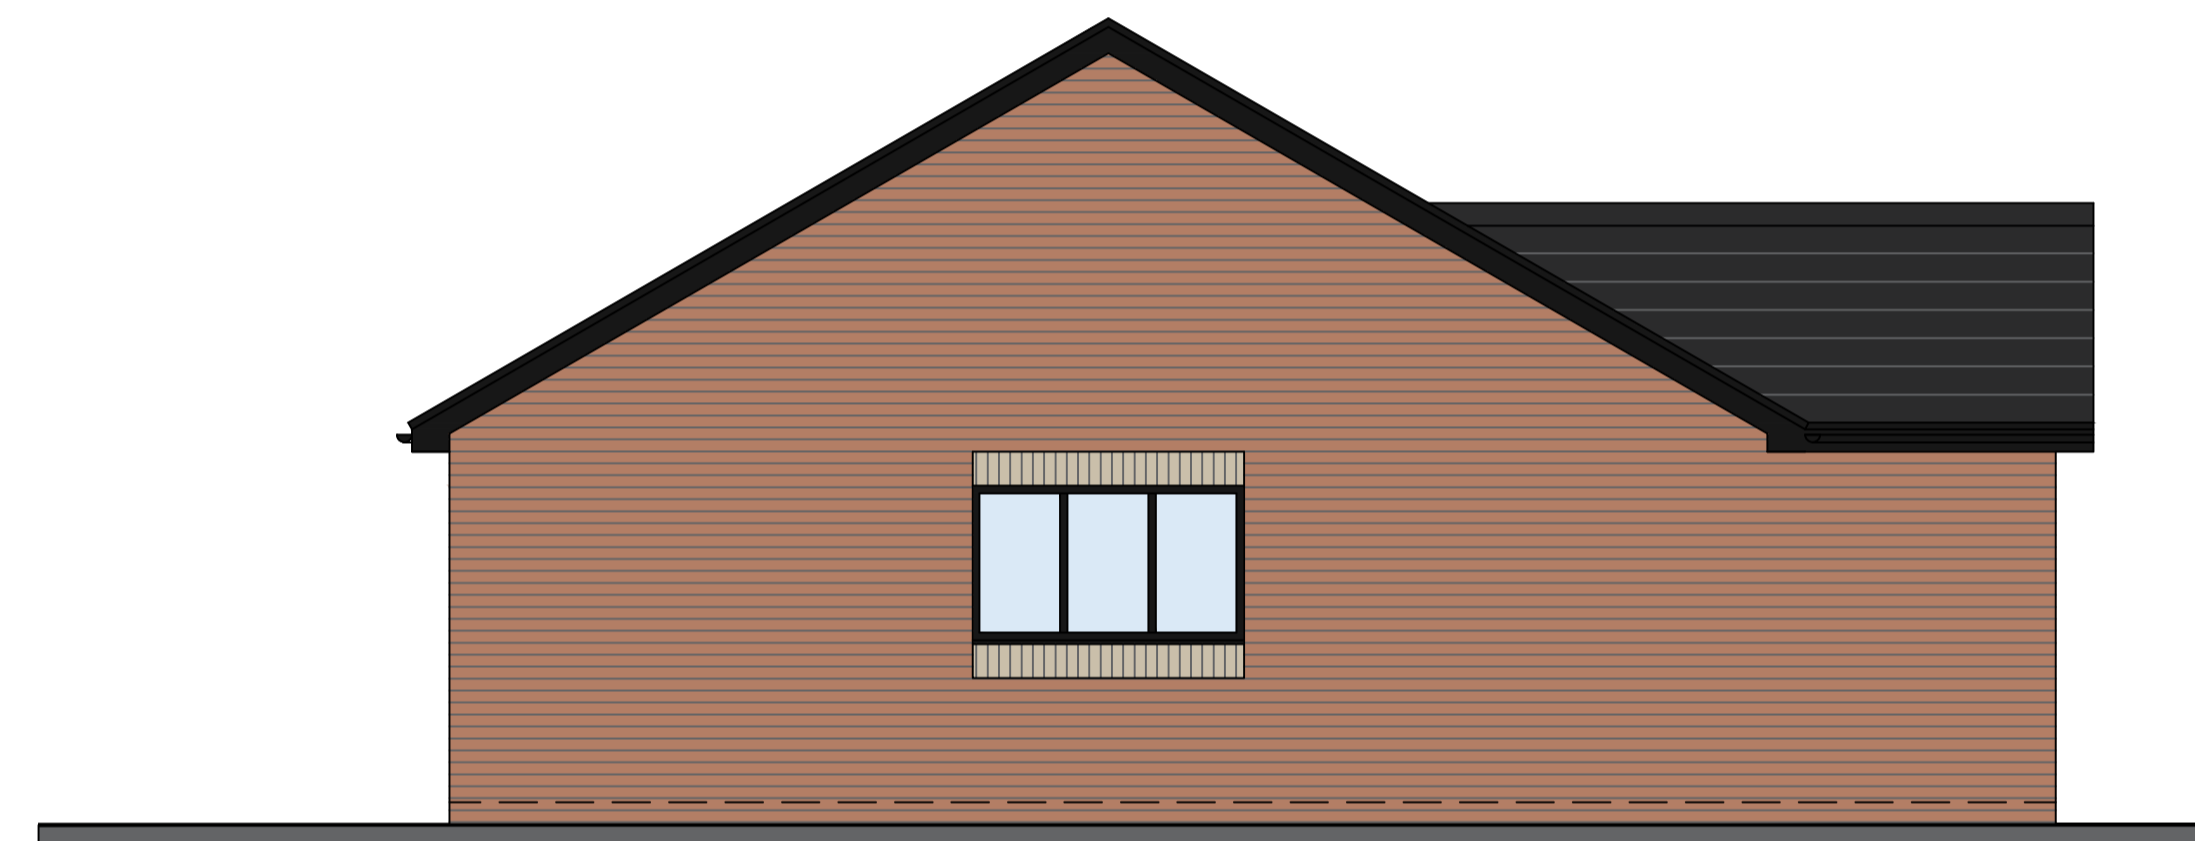

1:50 PROPOSED SIDE ELEVATION

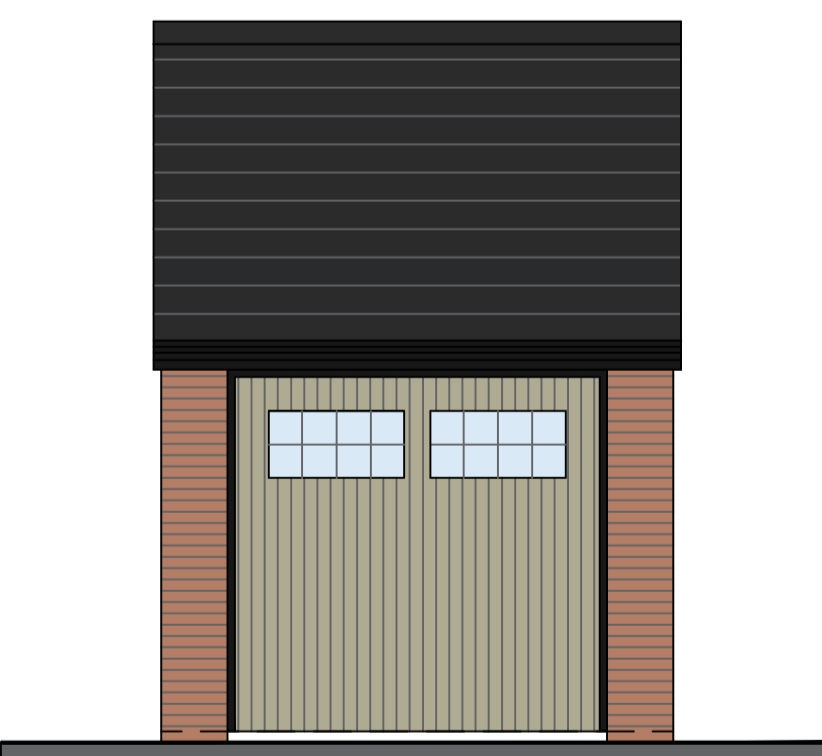

1:50 PROPOSED FRONT & SIDE ELEVATIONS

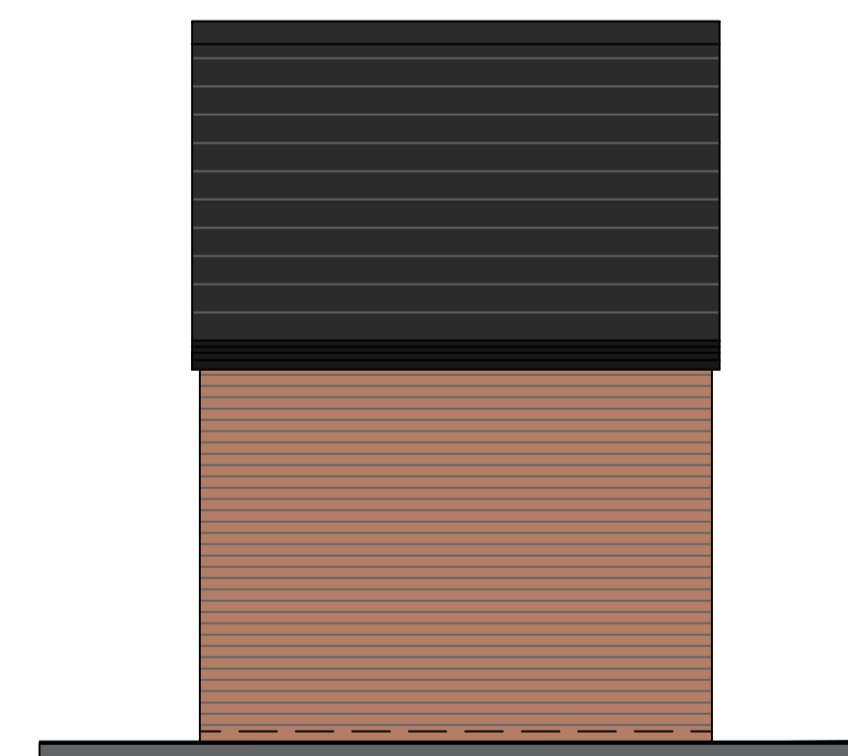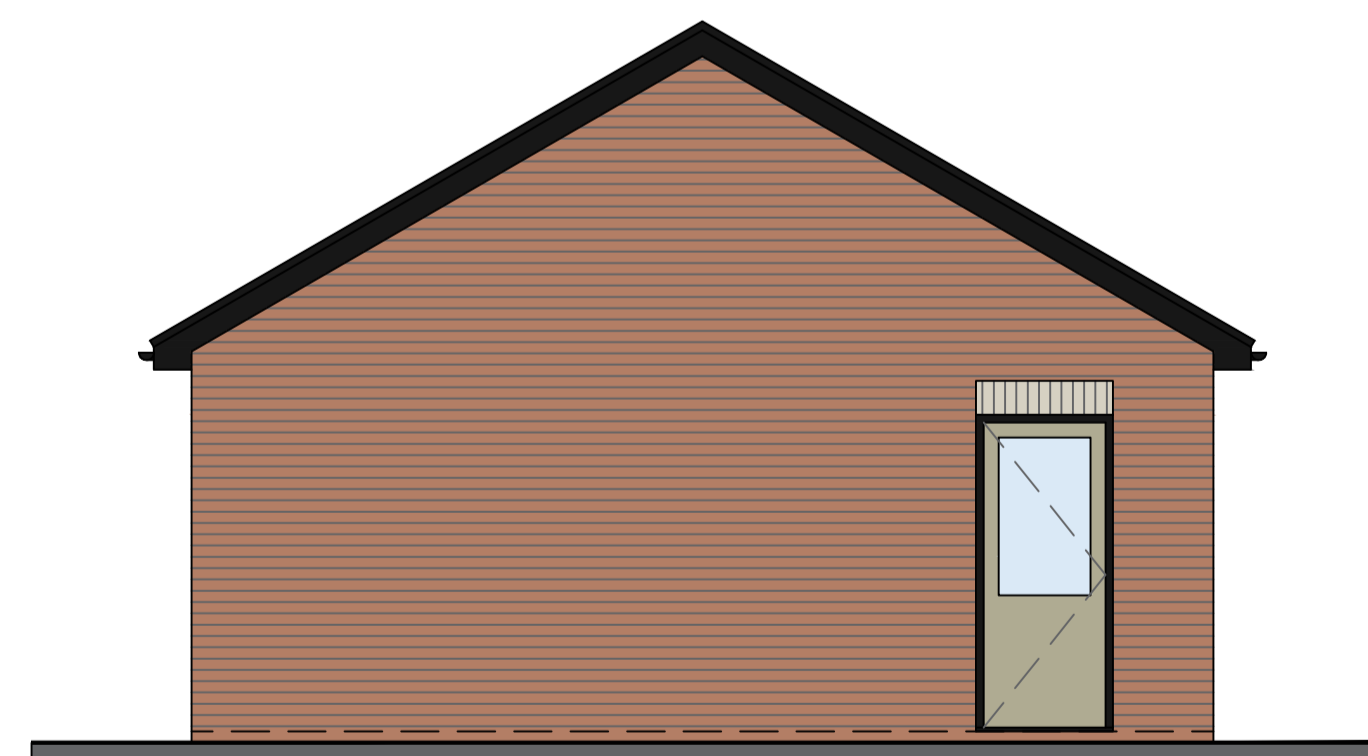

1:50 PROPOSED REAR & SIDE ELEVATIONS

THIS DRAWING AND ITS CONTENTS ARE AND REMAIN THE COPYRIGHT OF LINDSAY F ORAM CHARTERED ARCHITECT LIMITED. DO NOT SCALE. IF IN DOUBT SEEK CLARIFICATION.

Lindsay F Oram BA(Hons), BArch, ARB, RIBA

Chartered Architect

FYCreatives
154-158 Church Street
Blackpool
Lancashire
FY1 3PS
T: 072979 194983
oramarchitect@gmail.com

CLIENT
MARTON HOMES LTD

PROJECT
PROPOSED DWELLING
LAND NORTH OF 49 MOSS HOUSE ROAD
DOCKY POOL LANE
BLACKPOOL

DRAWING TITLE
PROPOSED ELEVATIONS- DWELLING & GARAGE

DATE
JAN 24 DRAWN
LFO SCALE @ A1
1-50@A1

DRAWING NUMBER
751-03 REV
A

PRE-TENDER ISSUE CONSTRUCTION ISSUE
 TENDER ISSUE AS-BUILT DRAWINGS

PROPOSED DWELLING
LAND NORTH OF 49 MOSS HOUSE ROAD, BLACKPOOL.