




PROPOSED PLANS- DWELLING & GARAGE

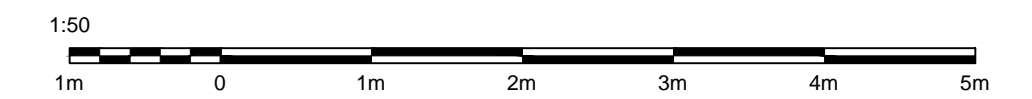


1:50 PROPOSED GROUND FLOOR PLAN

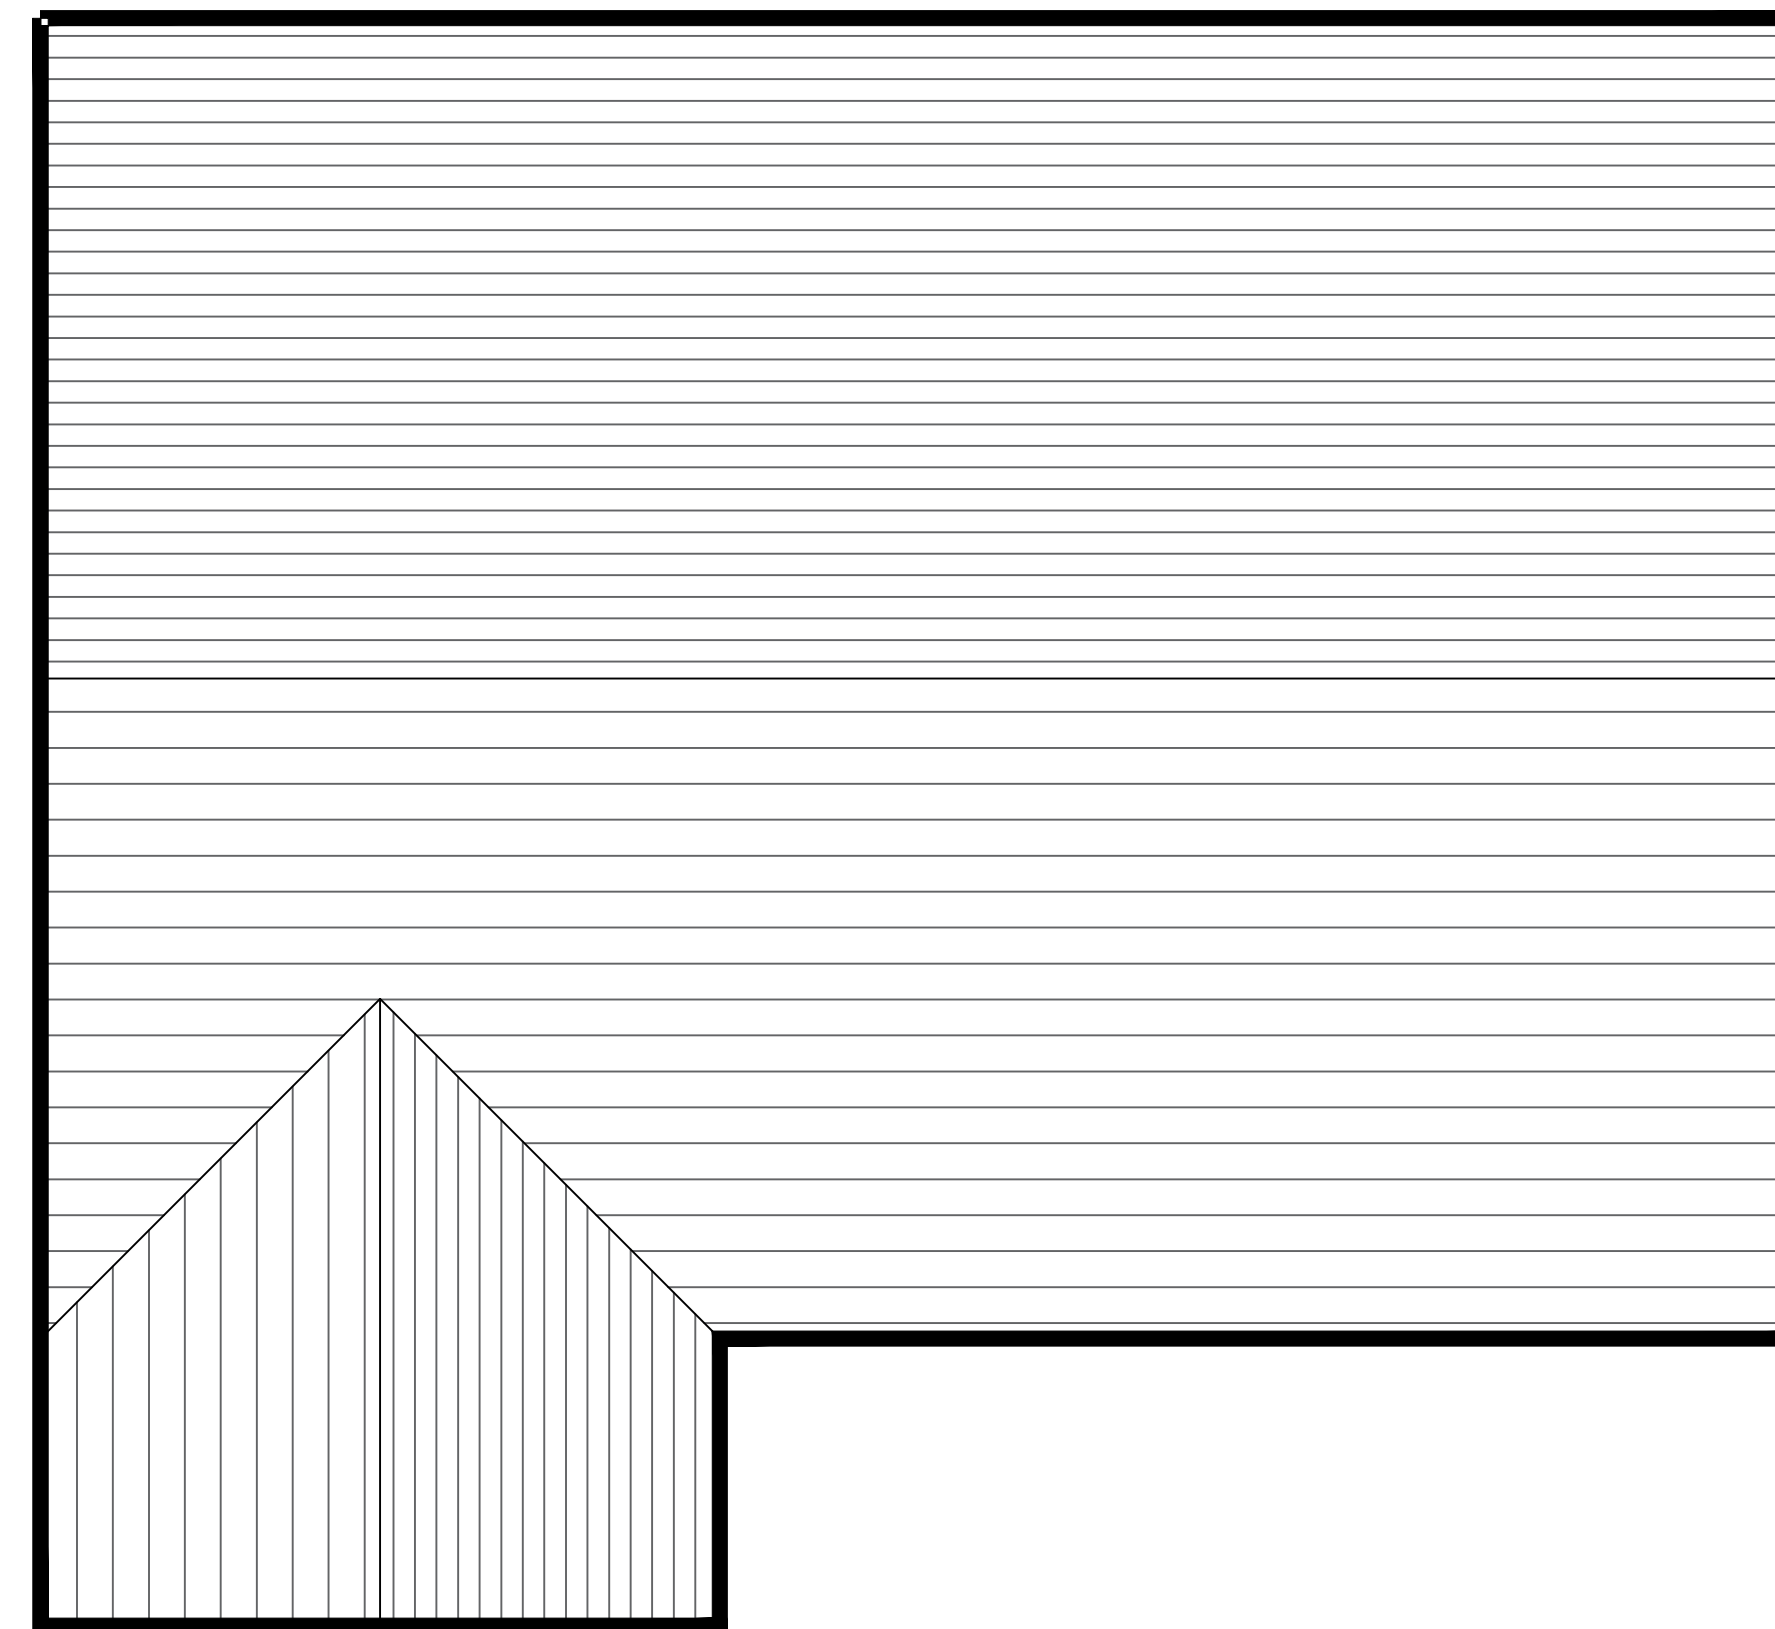

1:50 PROPOSED ROOF PLAN

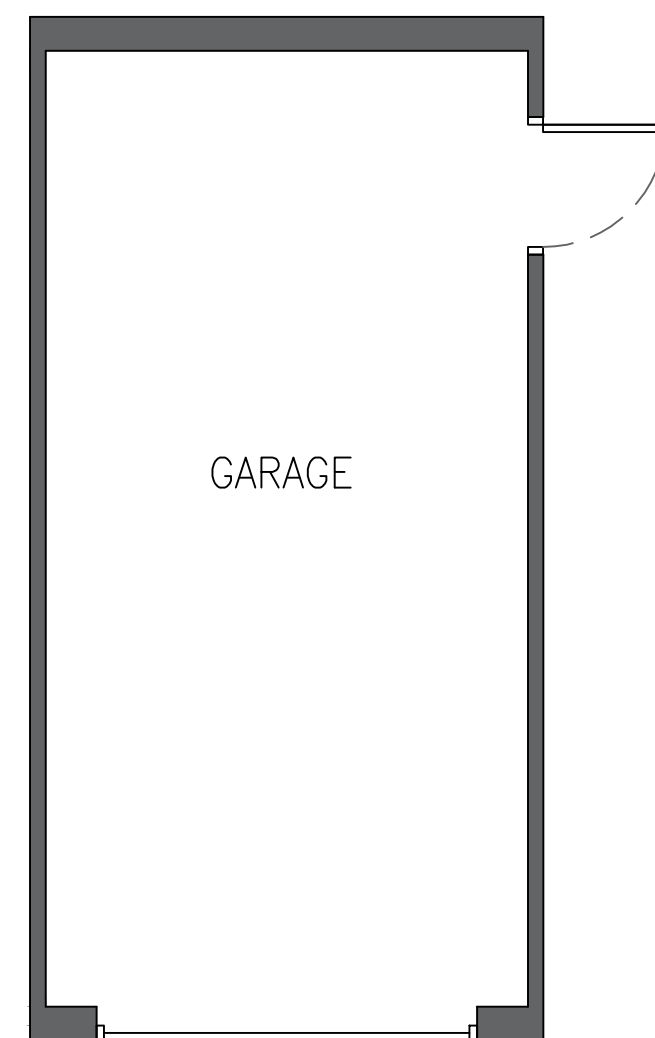

1:50 PROPOSED PLAN

 

1:50 PROPOSED ROOF PLAN

PROPOSED DWELLING LAND NORTH OF 49 MOSS HOUSE ROAD, BLACKPOOL.

THIS DRAWING AND ITS CONTENTS ARE AND REMAIN THE COPYRIGHT OF LINDSAY F ORAM CHARTERED ARCHITECT LIMITED. DO NOT SCALE. IF IN DOUBT SEEK CLARIFICATION.

Lindsay F Oram BA(Hons), BArch, ARB, RIBA

Chartered Architect

FXCreatives
154-158 Church Street
Blackpool
Lancashire
FY1 3PS
T: 07479 134983
oramarchitect@gmail.com

CLIENT
MARTON HOMES LTD

PROJECT
**PROPOSED DWELLING
LAND NORTH OF 49 MOSS HOUSE ROAD
DOCKY POOL LANE
BLACKPOOL**

DRAWING TITLE
PROPOSED PLANS- DWELLING & GARAGE

DATE
JAN 24 DRAWN
LFO SCALE @ A1
1:50@A1

DRAWING NUMBER
751-02 REV
A

PRE-TENDER ISSUE CONSTRUCTION ISSUE
 TENDER ISSUE AS-BUILT DRAWINGS