

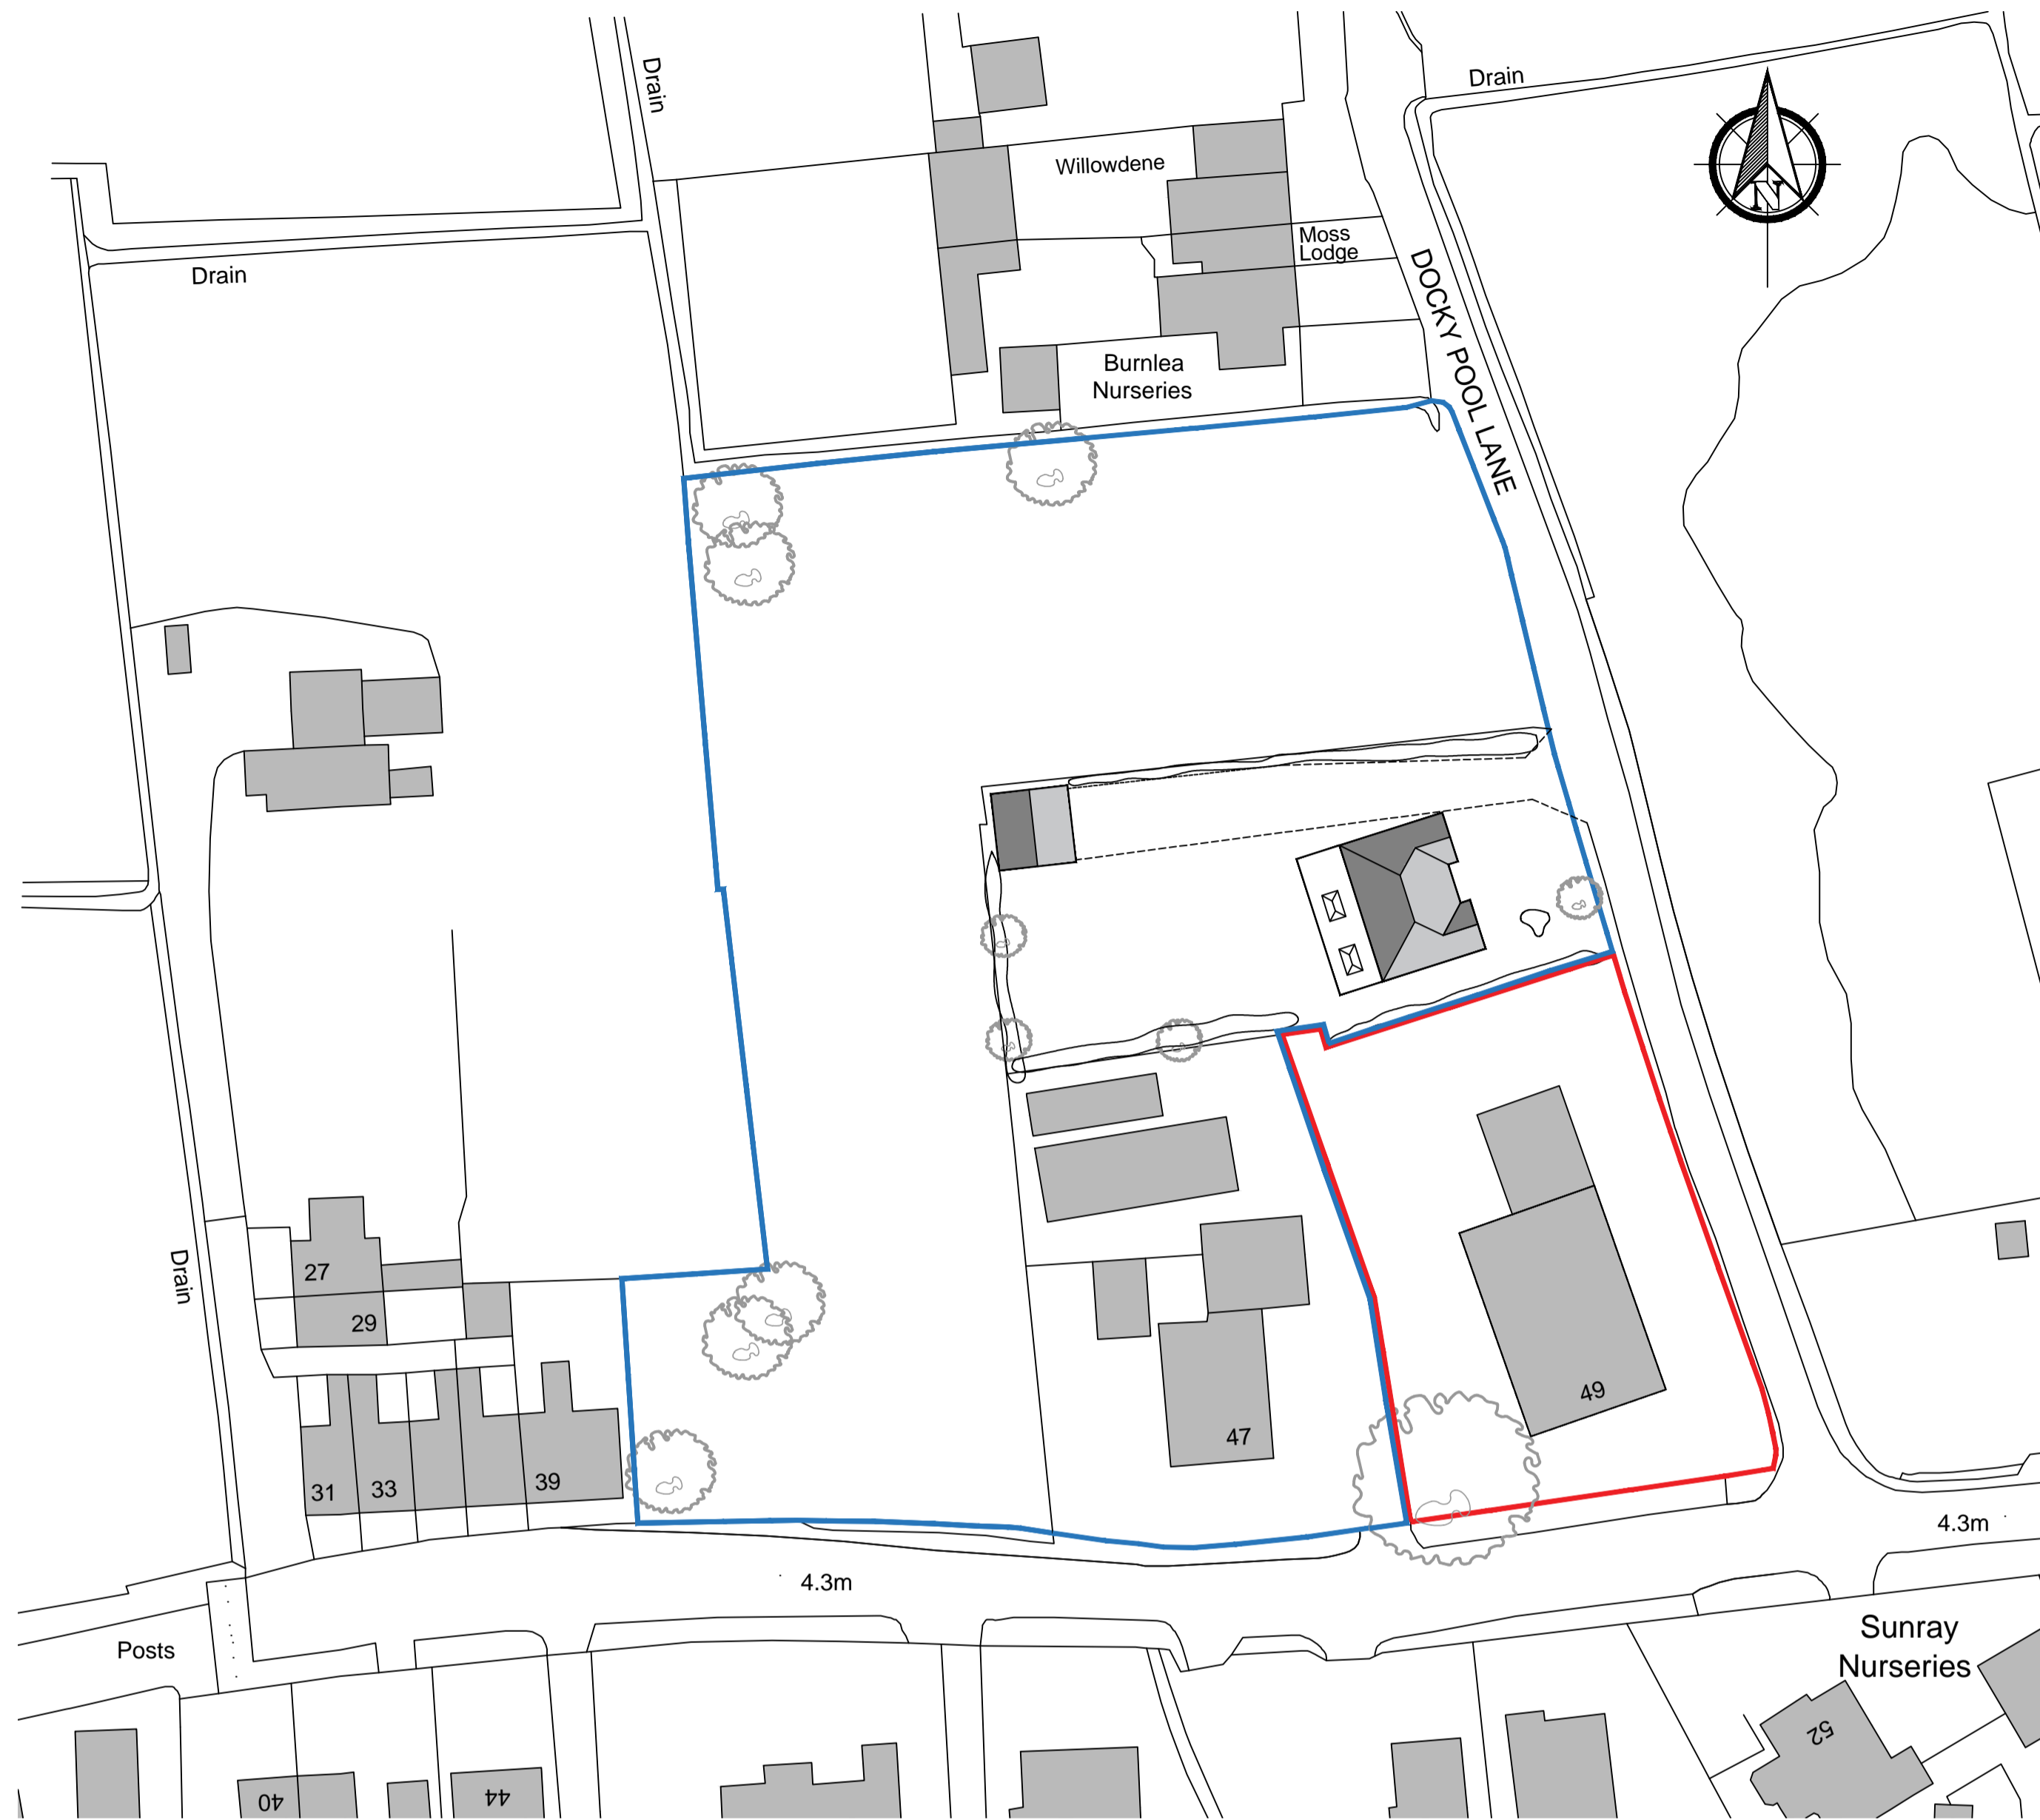


EXISTING & PROPOSED SITE PLANS & SITE LOCATION PLAN

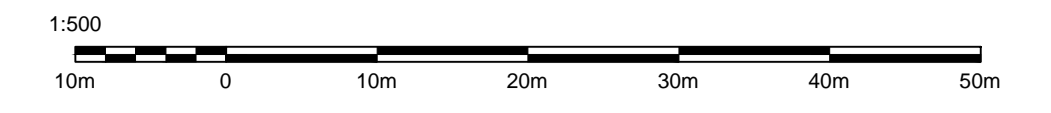

1:500 EXISTING SITE PLAN

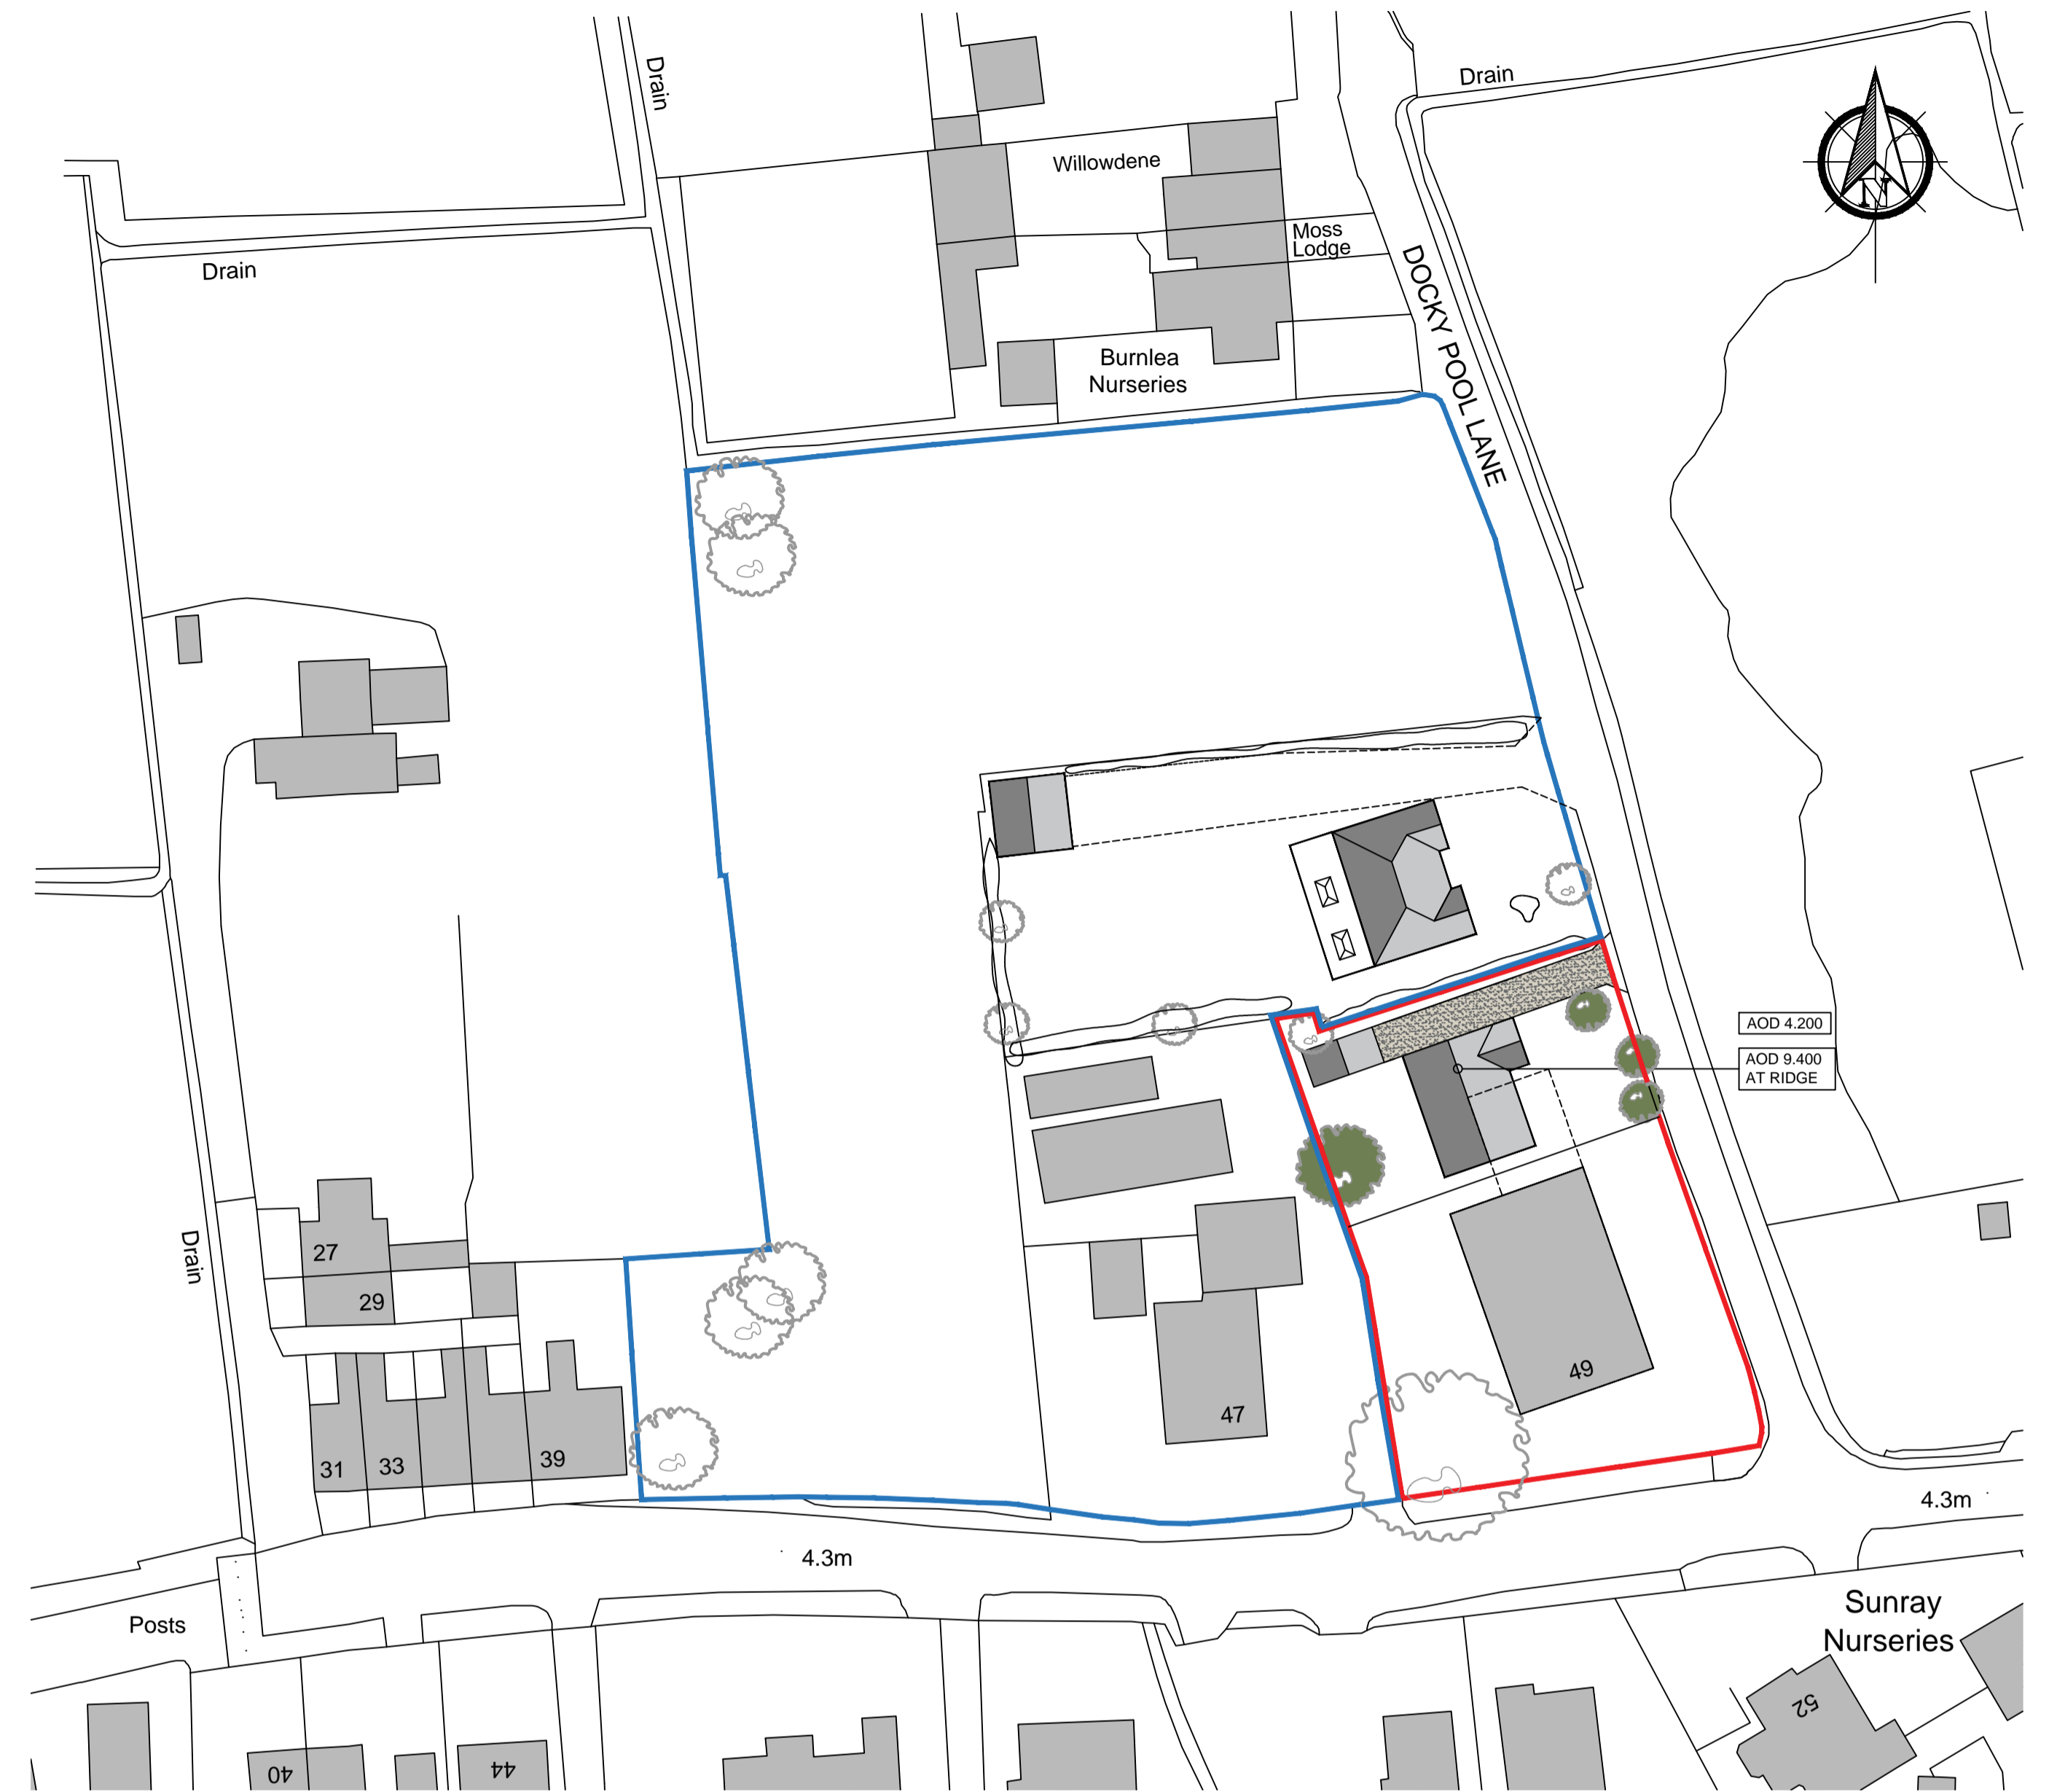

1:500 PROPOSED SITE PLAN



1:1250 SITE LOCATION PLAN

THIS DRAWING AND ITS CONTENTS ARE AND REMAIN THE COPYRIGHT OF LINDSAY F ORAM CHARTERED ARCHITECT LIMITED. DO NOT SCALE. IF IN DOUBT SEEK CLARIFICATION.

Lindsay F Oram BA(Hons), BArch, ARB, RIBA

Chartered Architect

FYCreatives
154-158 Church Street
Blackpool
Lancashire
FY1 3PS
T: 01797 194983
oramarchitect@gmail.com

CLIENT
MARTON HOMES LTD

PROJECT
**PROPOSED DWELLING
LAND NORTH OF 49 MOSS HOUSE ROAD
DOCKY POOL LANE
BLACKPOOL**

DRAWING TITLE
EXISTING & PROPOSED SITE PLANS & LOCATION PLAN

DATE
JAN 24

DRAWN
LFO

SCALE @ A1
1:500/1:250@A1

DRAWING NUMBER
751-01

REV
A

<input type="checkbox"/> PRE-TENDER ISSUE	<input type="checkbox"/> CONSTRUCTION ISSUE
<input type="checkbox"/> TENDER ISSUE	<input type="checkbox"/> AS-BUILT DRAWINGS

**PROPOSED DWELLING
LAND NORTH OF 49 MOSS HOUSE ROAD, BLACKPOOL.**