



Existing West Elevation

Scale 1:100

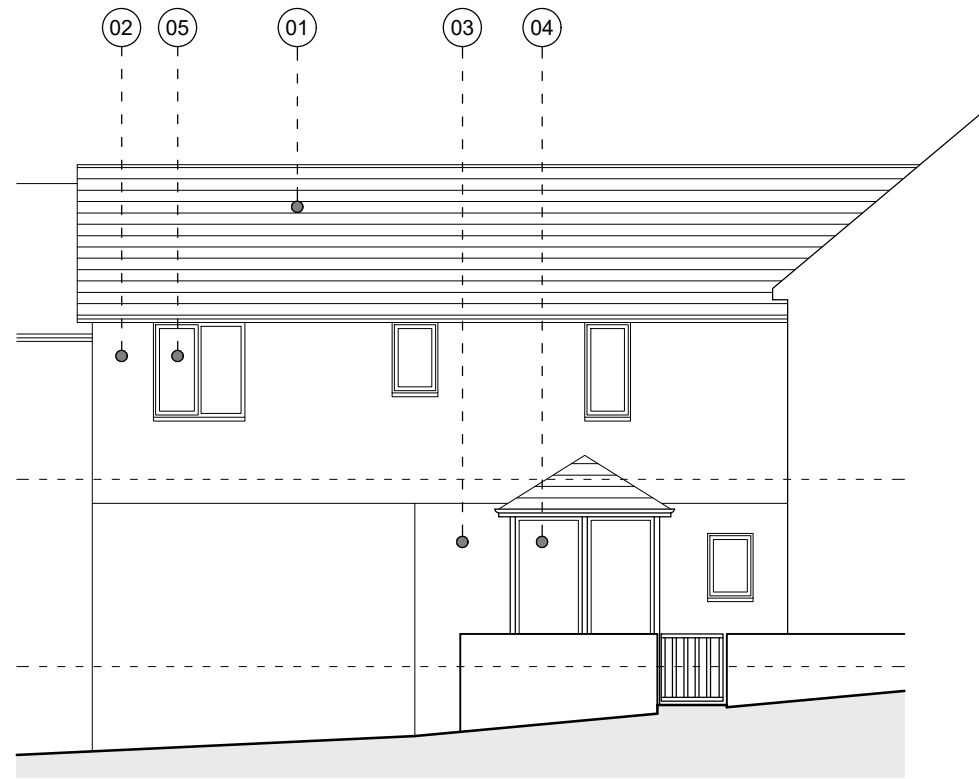



Existing North Elevation

Scale 1:100

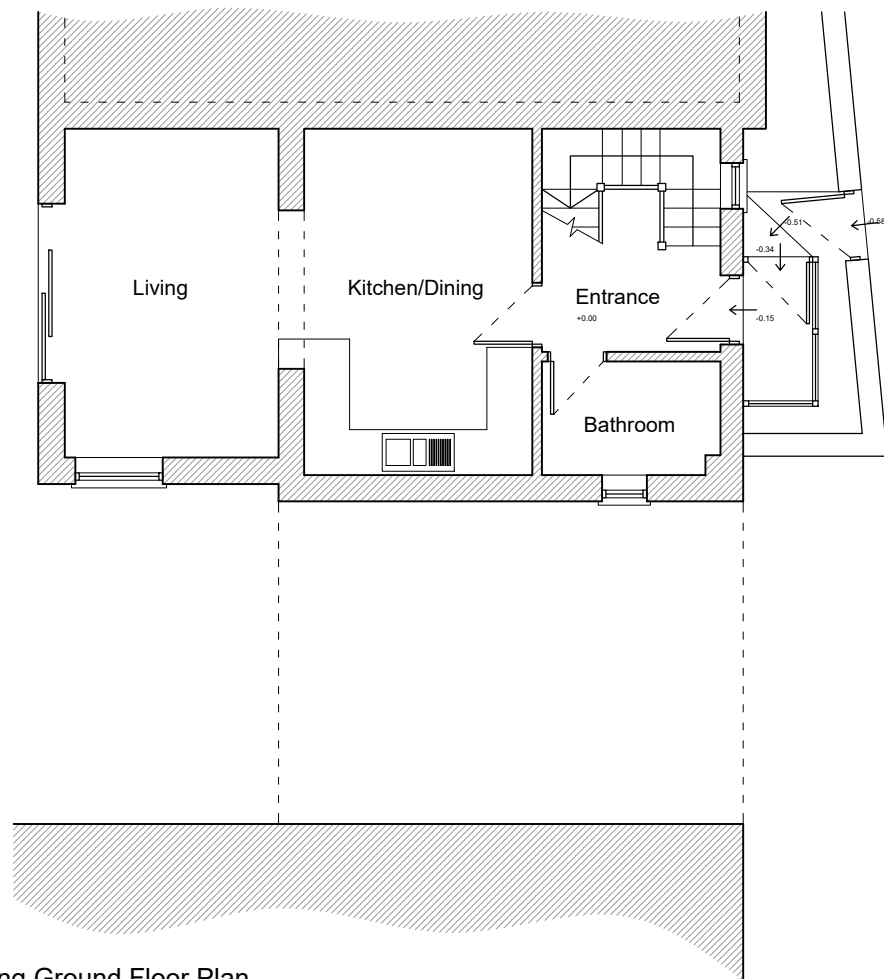

Existing Ground Floor Plan

Scale 1:100

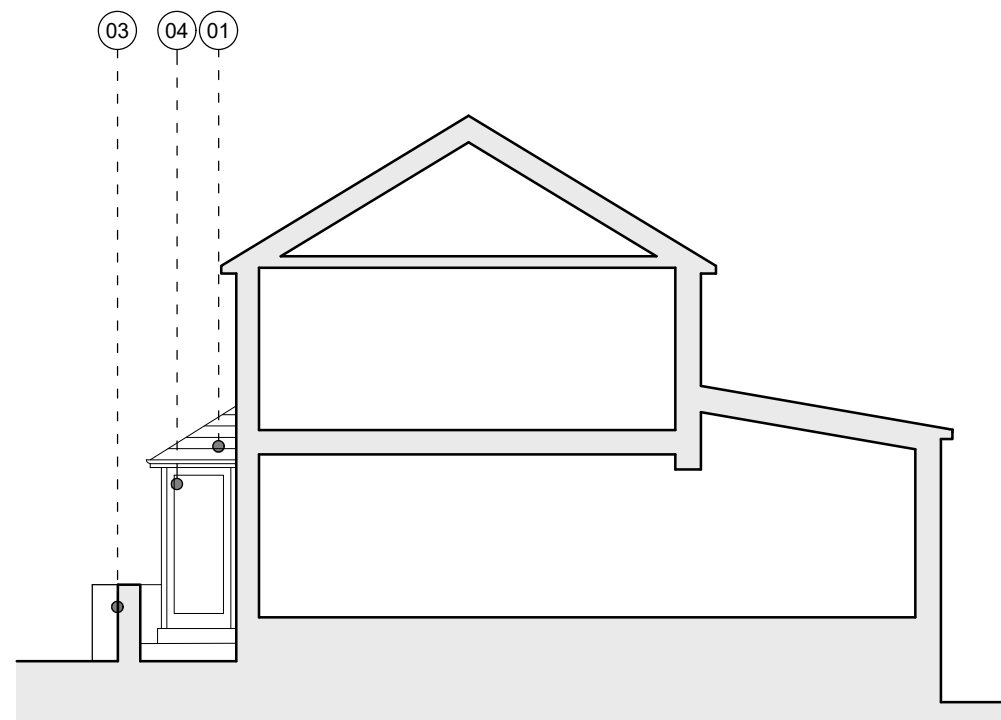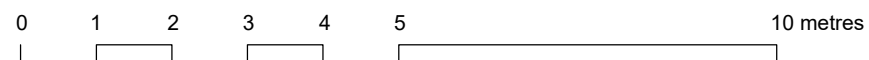

Existing East Elevation

Scale 1:100

**GENERAL NOTES:**

- 1) Do not scale from this drawing except for planning purposes
- 2) All dimensions to be checked on site by the contractor
- 3) Report all omissions and/or errors to NDM Architects
- 4) All dimensions in millimetres unless otherwise stated
- 5) If in doubt contact administrator for clarification
- 6) All drawings are copyright of NDM Architects

**LEGEND**



**MATERIALS**

- 01 Slate Tiles
- 02 Render
- 03 Stone
- 04 Timber Windows and Doors
- 05 uPVC Windows and Doors

REV	DATE	DESCRIPTION
-	-	-


**JOB TITLE**

Proposed Porch  
3 Hill Court, Hillhead, Colyton, Devon, EX24 6NJ

**DRAWING TITLE**

Existing Floor Plan and Elevations

First issued	26.01.24
Scale	1:100 @ A3
Job code	24-006
Status	D
Drawing number	E-200
Revision	-
Drawn by:	JH
Checked by:	CB

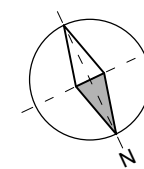

**NDM**  
ARCHITECTS