

**GENERAL NOTES:**

- 1) Do not scale from this drawing except for planning purposes
- 2) All dimensions to be checked on site by the contractor
- 3) Report all omissions and/or errors to NDM Architects
- 4) All dimensions in millimetres unless otherwise stated
- 5) If in doubt contact administrator for clarification
- 6) All drawings are copyright of NDM Architects



**LEGEND**

- Ownership Boundary
- Application Boundary



Site Plan


Scale 1:500

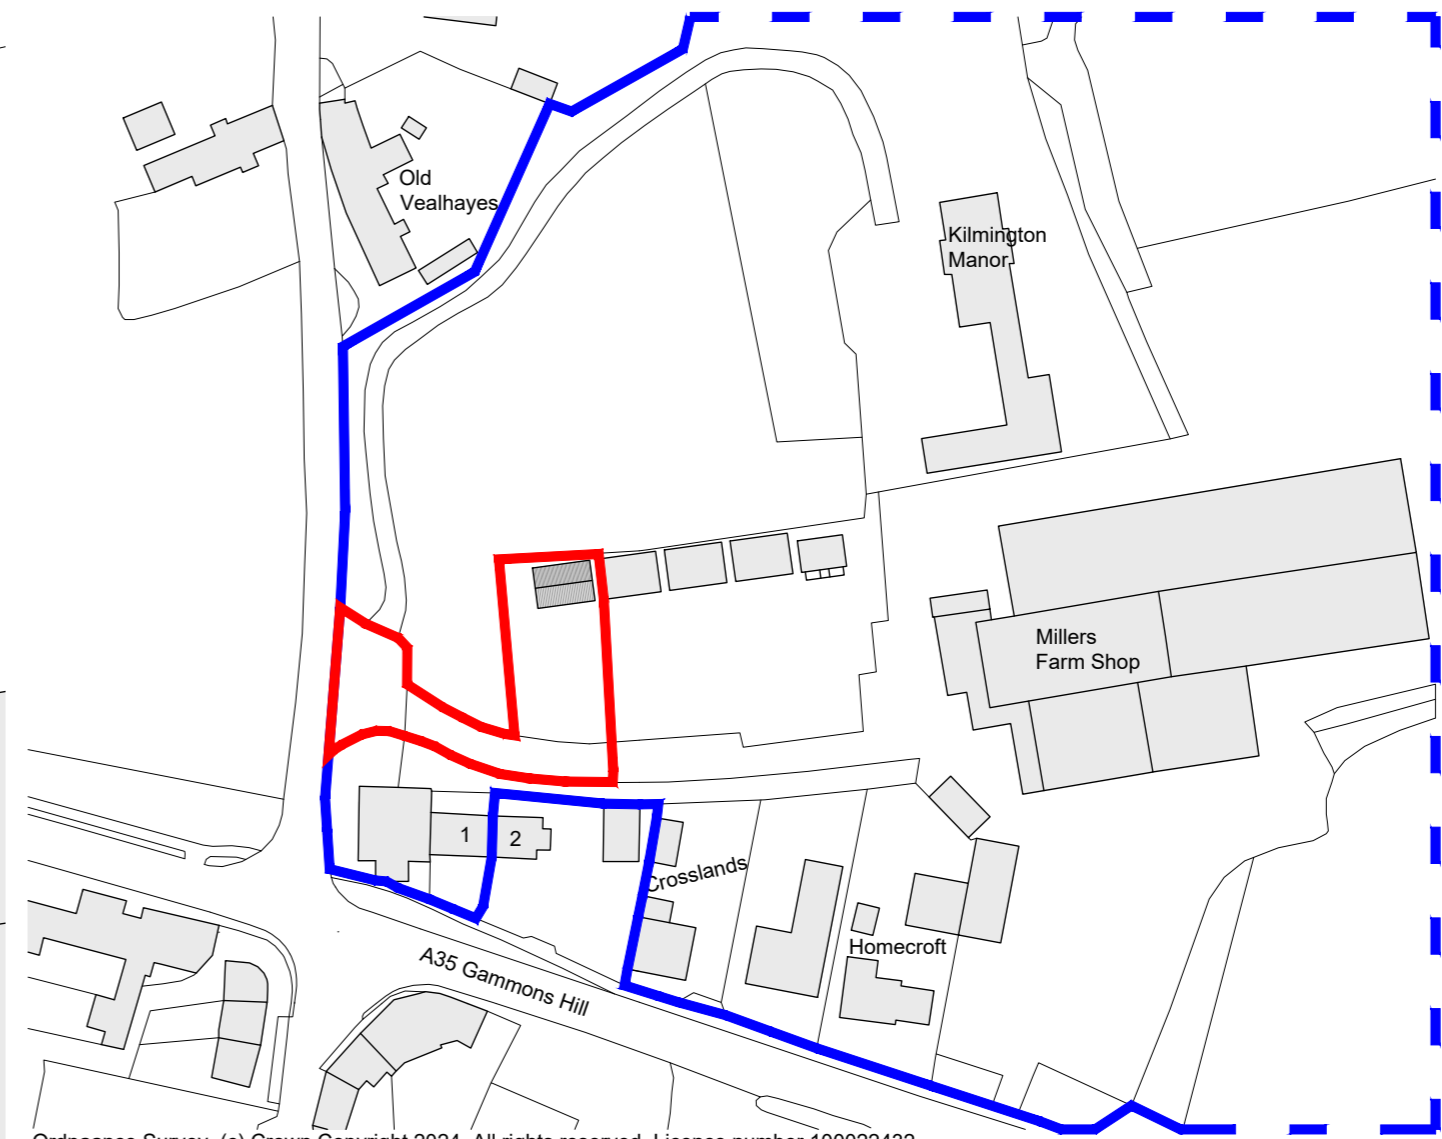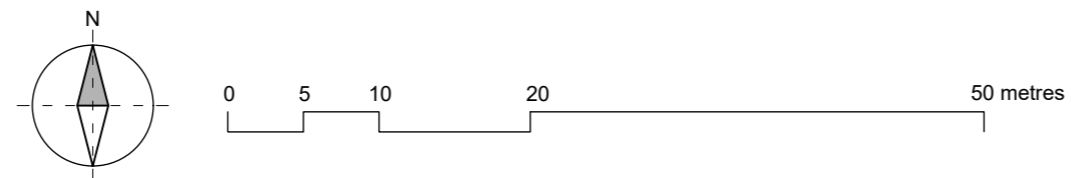

Ordnance Survey, (c) Crown Copyright 2024. All rights reserved. Licence number 100022432

Location Plan

Scale 1:1250

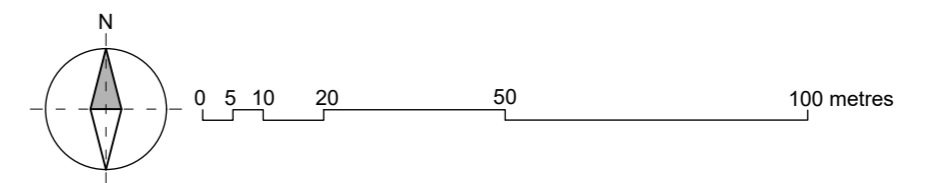

REV	DATE	DESCRIPTION
-----	------	-------------

**JOB TITLE**

New Retail Unit  
Millers Farm Shop, Gammons Hill, Axminster, EX13 7RA

**DRAWING TITLE**

Location Plan and Site Plan

First issued 16/02/24

Scale 1:100@ A1

Job code 24-011

Status PL

Drawing number E100

Revision -

Drawn by: TW

Checked by: -