

GENERAL NOTES:

- 1) Do not scale from this drawing except for planning purposes
- 2) All dimensions to be checked on site by the contractor
- 3) Report all omissions and/or errors to NDM Architects
- 4) All dimensions in millimetres unless otherwise stated
- 5) If in doubt contact administrator for clarification
- 6) All drawings are copyright of NDM Architects

LEGEND

MATERIALS

- 01 Timber cladding
- 02 PPC Aluminum flashing
- 03 Brickwork Plinth
- 04 Dark Grey uPVC Doors and Windows
- 05 Profiled metal roofing cladding
- 06 Timber posts

REV	DATE	DESCRIPTION
-----	------	-------------


JOB TITLE

New Retail Unit
 Millers Farm Shop, Gammons Hill, Axminster, EX13 7RA

DRAWING TITLE


Proposed Plan and Elevations

First issued	16/02/24
Scale	1:100@ A1
Job code	24-011
Status	PL
Drawing number	P200
Revision	-
Drawn by:	TW
Checked by:	-

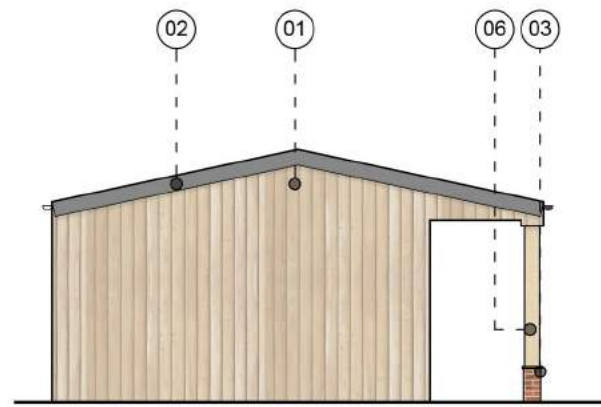


West Elevation

Scale 1:100

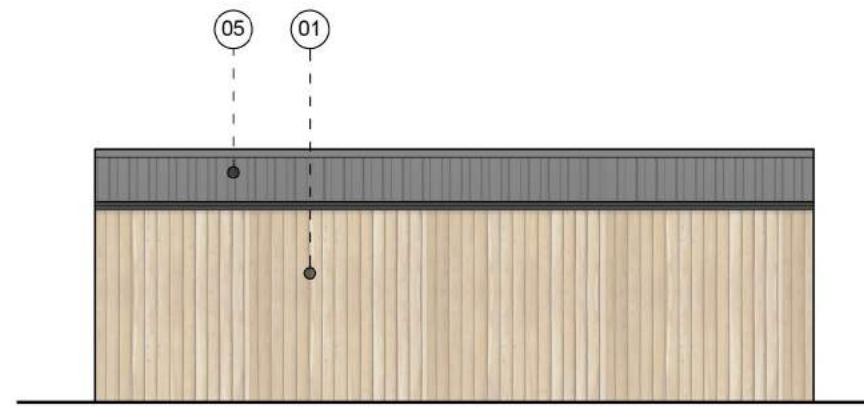

North Elevation

Scale 1:100

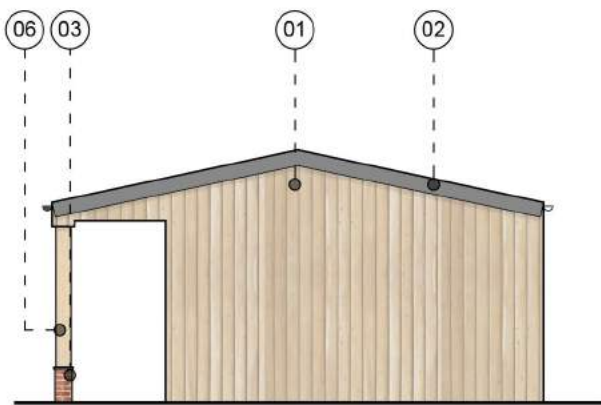


East Elevation

Scale 1:100




South Elevation

Scale 1:100

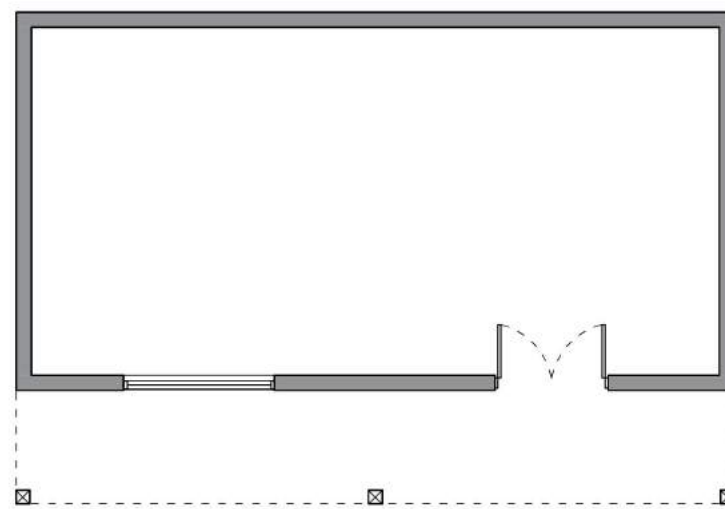

Ground Floor Plan

Scale 1:100

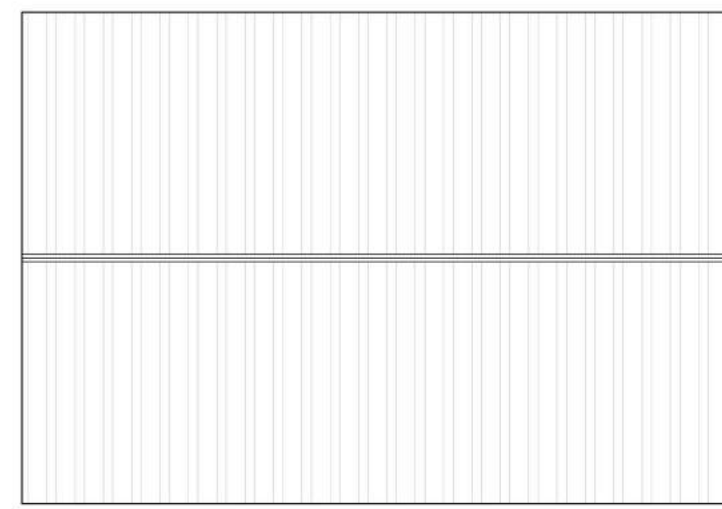

Roof Plan

Scale 1:100

