


EXISTING GROUND FLOOR

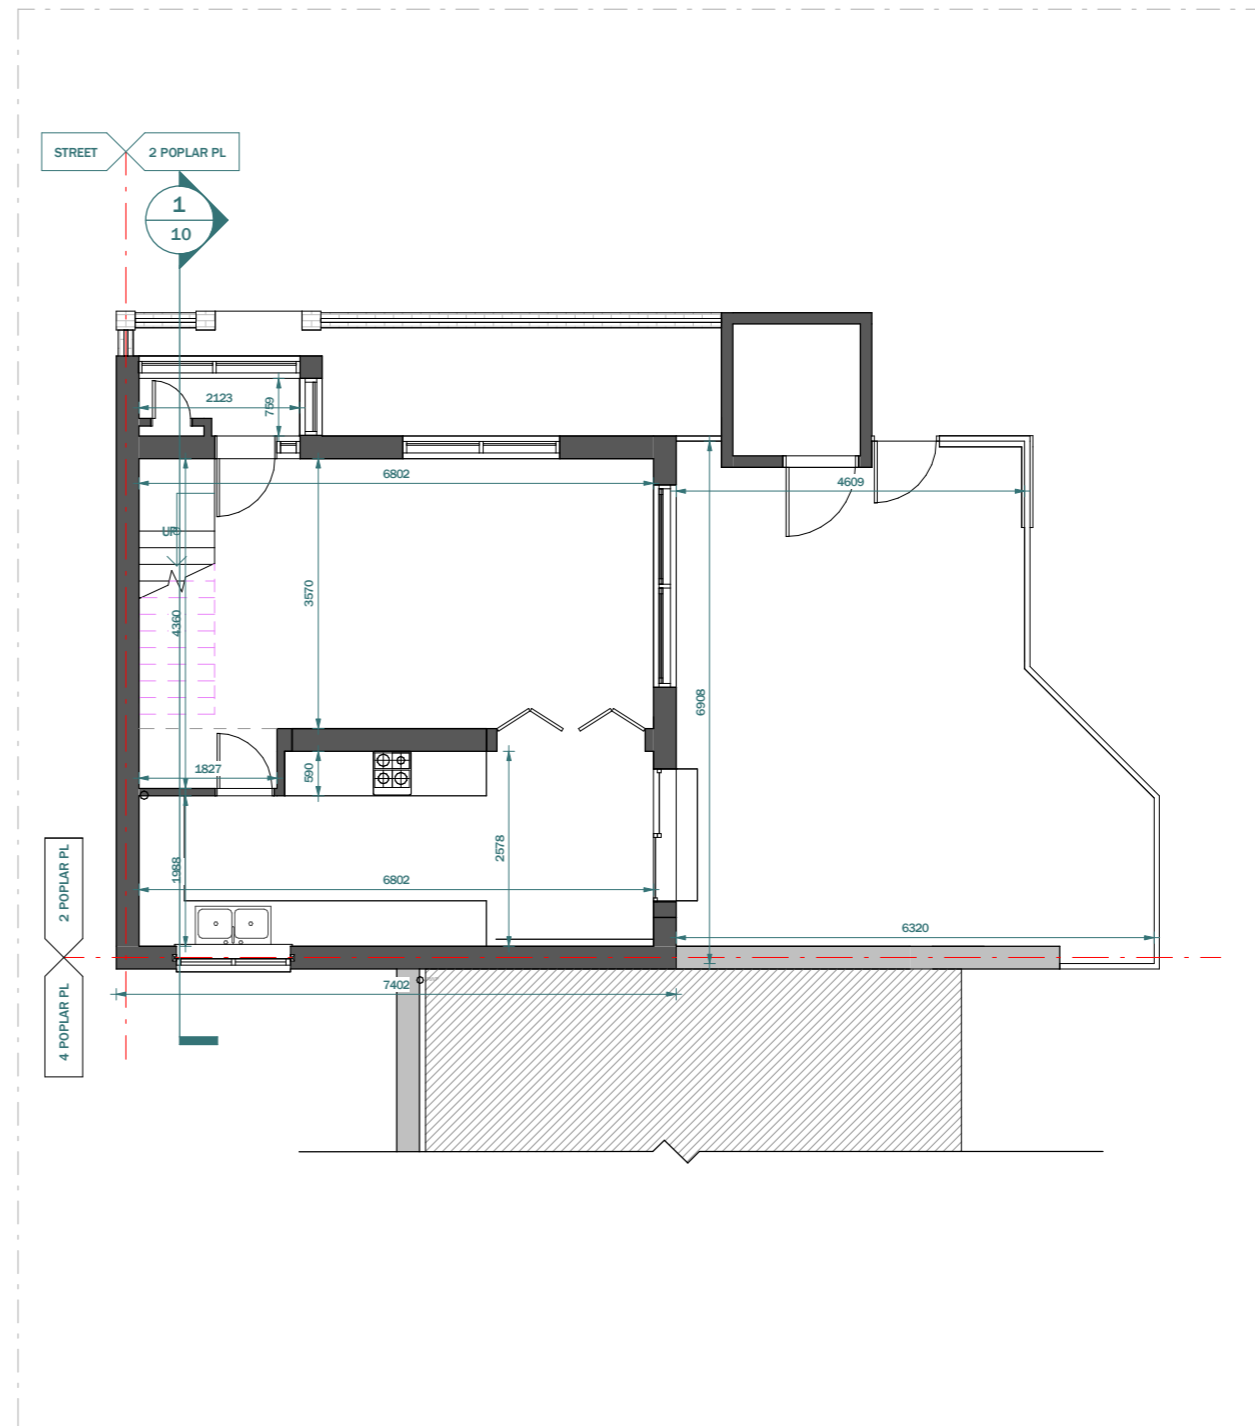

PROPOSED GROUND FLOOR

- LEGEND:**
- EXISTING WALL
 - PROPOSED WALL
 - DEMOLISHED LINE
 - INVISIBLE LINE

This drawing is prepared solely for design and planning submission purposes. It is not intended or suitable for either building regulations or construction purposes and should not be used for such. All dimension shall be check and confirmed with site rep. and any discrepancies between the drawings and site shall be reported to PM. This drawing to be read in conjunction with engineers specification and details. For construction information please refer to all drawings and specification of works.

For any structural steelworks details please refer to structural engineer's drawings & calculations.

The copyright of the drawing and designs remains with Extension Architecture. All copies are only for information about the application, they may not be used for any other purpose without the express written permission of Extension Architecture.


CLIENT	Victor Majunder		
PROJECT	2 Poplar PI SE28 8BB		
TITLE	Existing & Proposed Ground Floor		

NOTES		
VERSION	DESCRIPTION	DATE


SCALE	1 : 100	DATE	03/08/2023
DRAWN	ZG	VERSION	
SHEET REF. NO	2PP-PL-02		

Scale 1:100
@A3



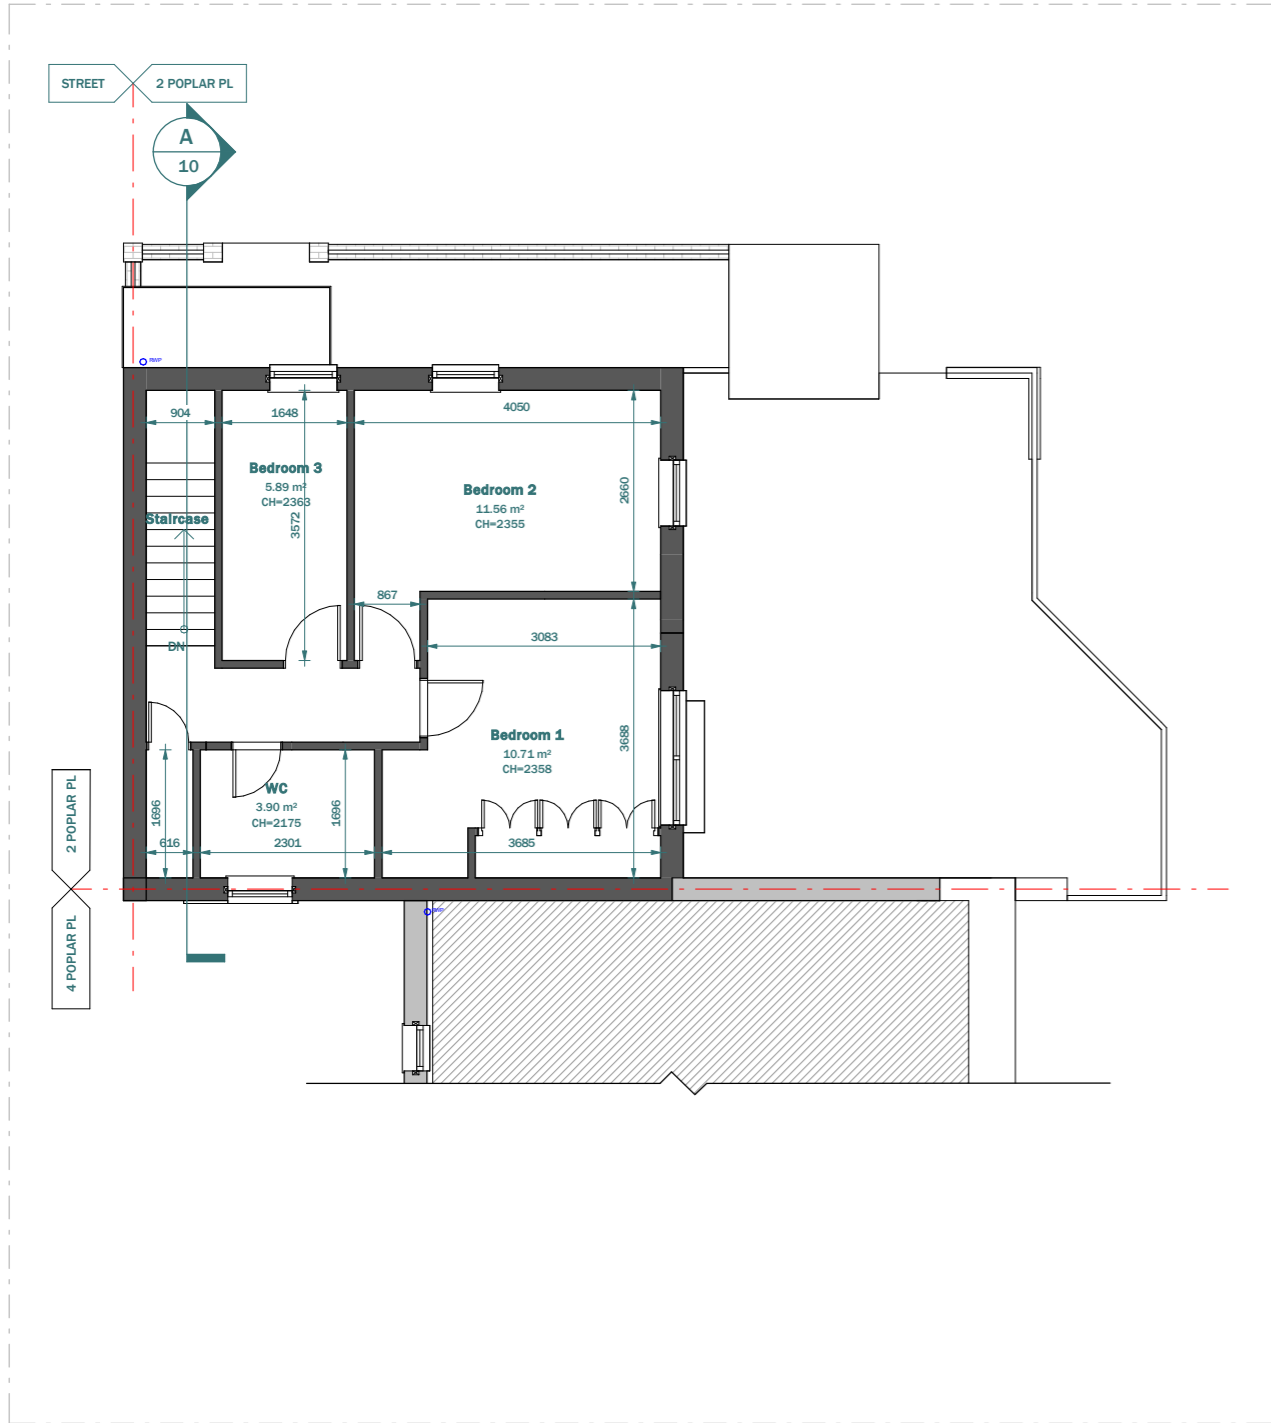

EXISTING FIRST FLOOR

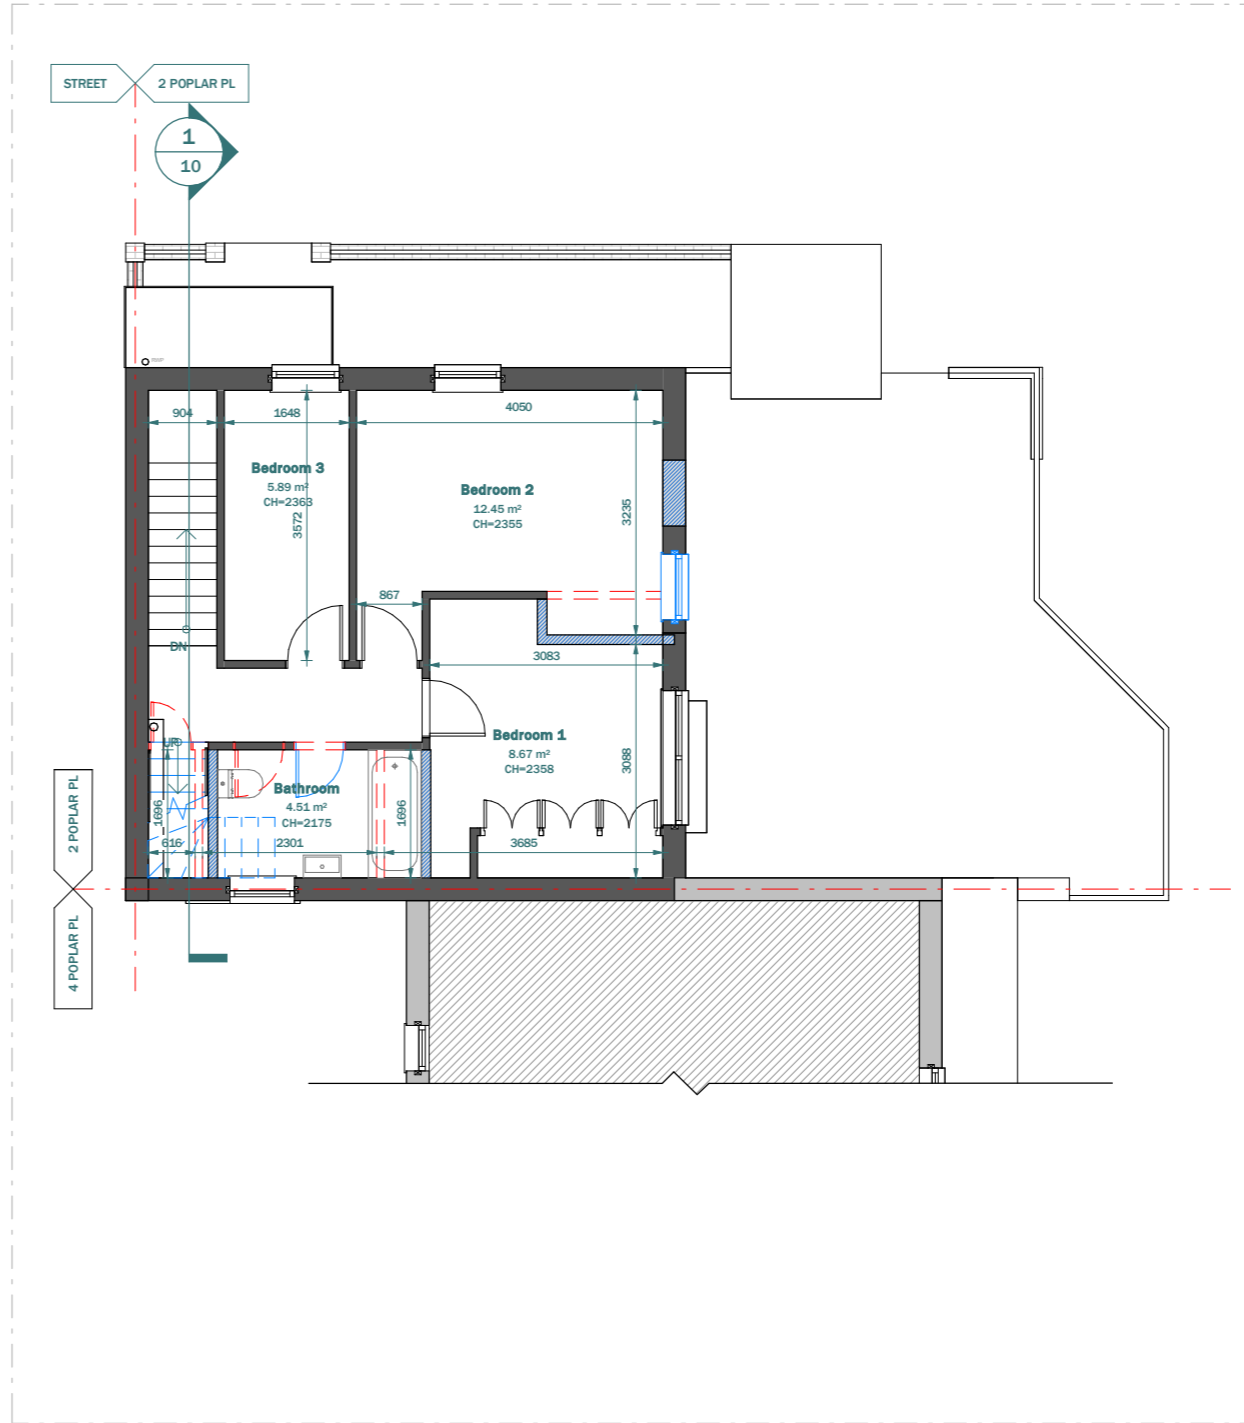

PROPOSED FIRST FLOOR

LEGEND:

- EXISTING WALL
- PROPOSED WALL
- DEMOLISHED LINE
- INVISIBLE LINE

Scale 1:100
@A3




This drawing is prepared solely for design and planning submission purposes. It is not intended or suitable for either building regulations or construction purposes and should not be used for such. All dimension shall be check and confirmed with site rep. and any discrepancies between the drawings and site shall be reported to PM. This drawing to be read in conjunction with engineers specification and details. For construction information please refer to all drawings and specification of works.


For any structural steelworks details please refer to structural engineer's drawings & calculations.

The copyright of the drawing and designs remains with Extension Architecture. All copies are only for information about the application, they may not be used for any other purpose without the express written permission of Extension Architecture.

CLIENT Victor Majunder	NOTES			SCALE 1 : 100	DATE 03/08/2023
PROJECT 2 Poplar PI SE28 8BB	VERSION	DESCRIPTION	DATE	DRAWN ZG	VERSION
TITLE Existing & Proposed First Floor				SHEET REF. NO 2PP -PL -03	

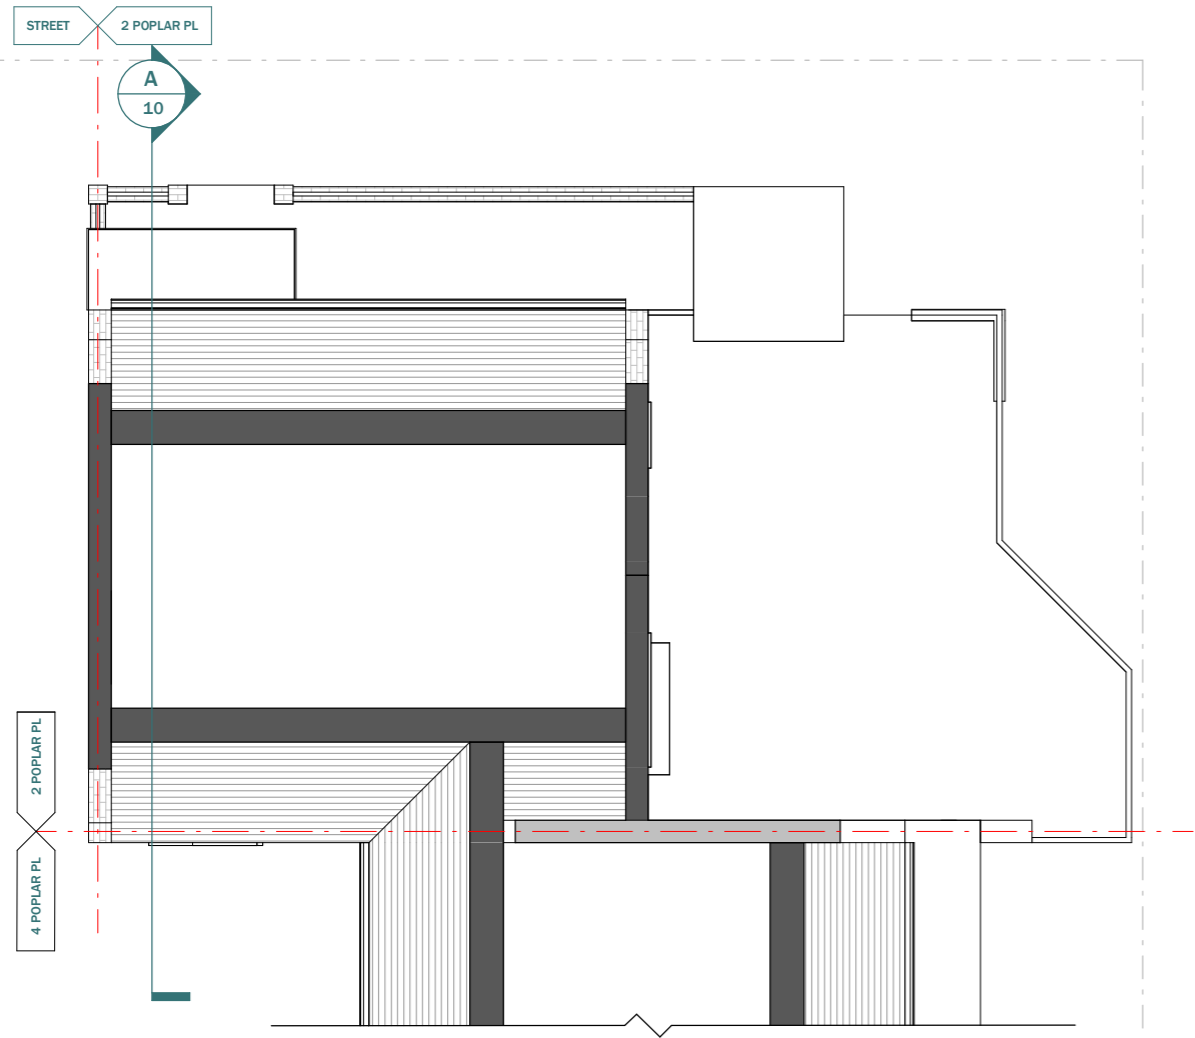

EXISTING LOFT FLOOR

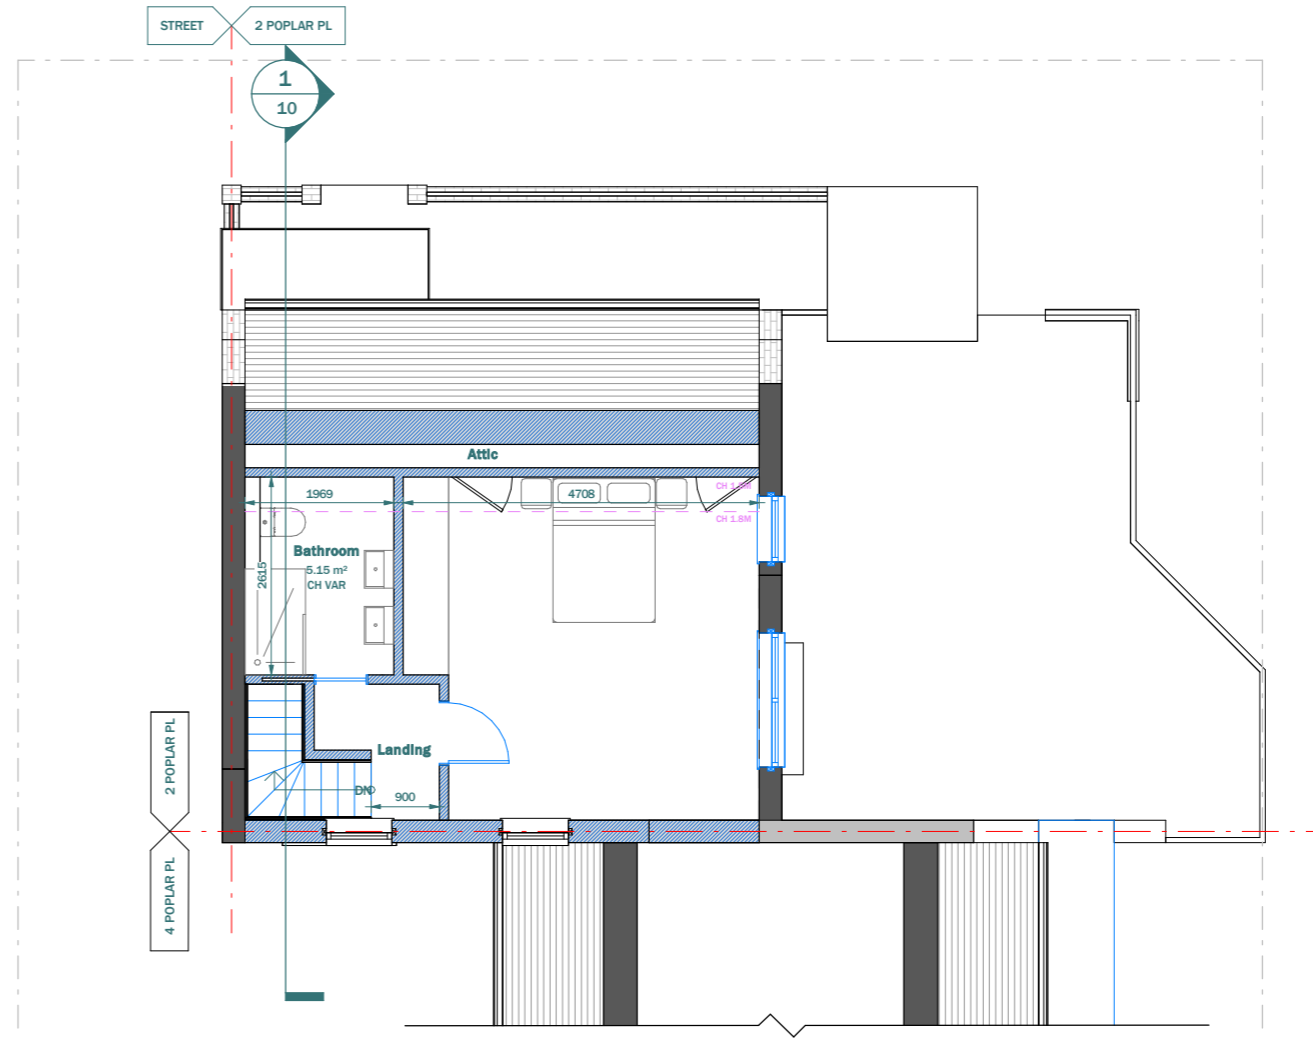

PROPOSED LOFT FLOOR


LEGEND:

- EXISTING WALL
- PROPOSED WALL
- DEMOLISHED LINE
- INVISIBLE LINE


Scale 1:100
@A3



CLIENT Victor Majunder	NOTES			SCALE 1 : 100	DATE 03/08/2023
PROJECT 2 Poplar PI SE28 8BB	VERSION	DESCRIPTION	DATE	DRAWN ZG	VERSION
TITLE Existing & Proposed Loft Plan				SHEET REF. NO 2PP-PL-04	

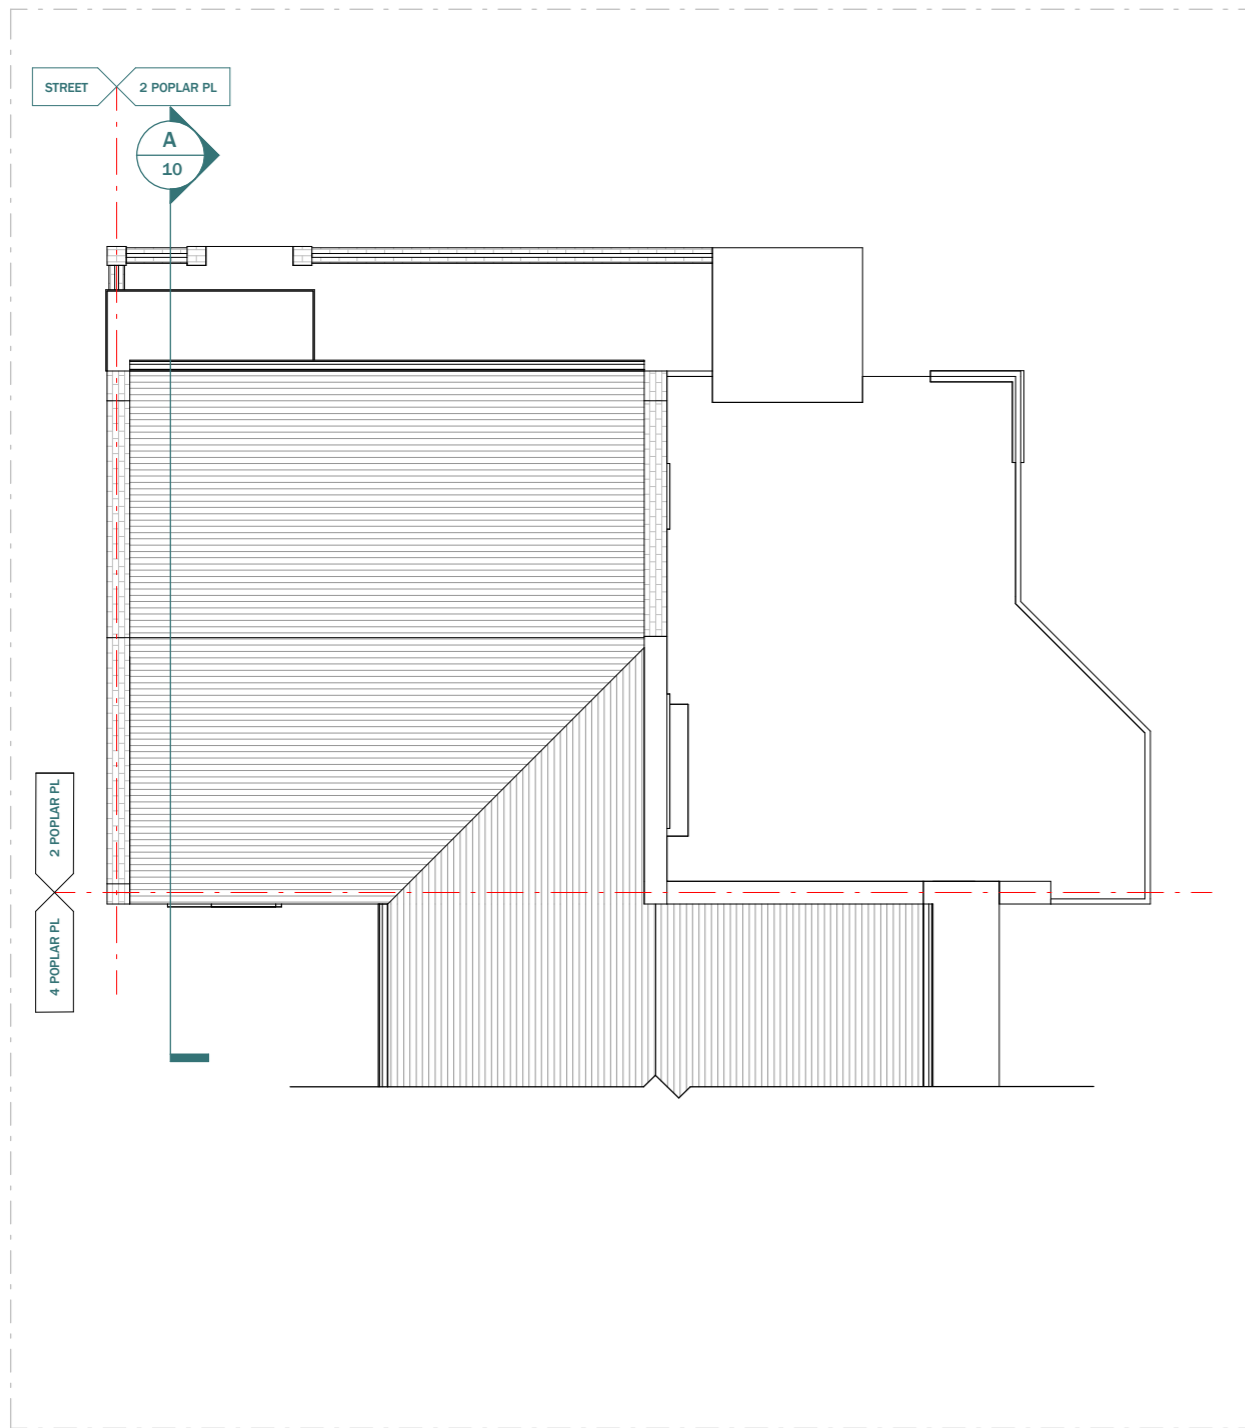

EXISTING ROOF PLAN

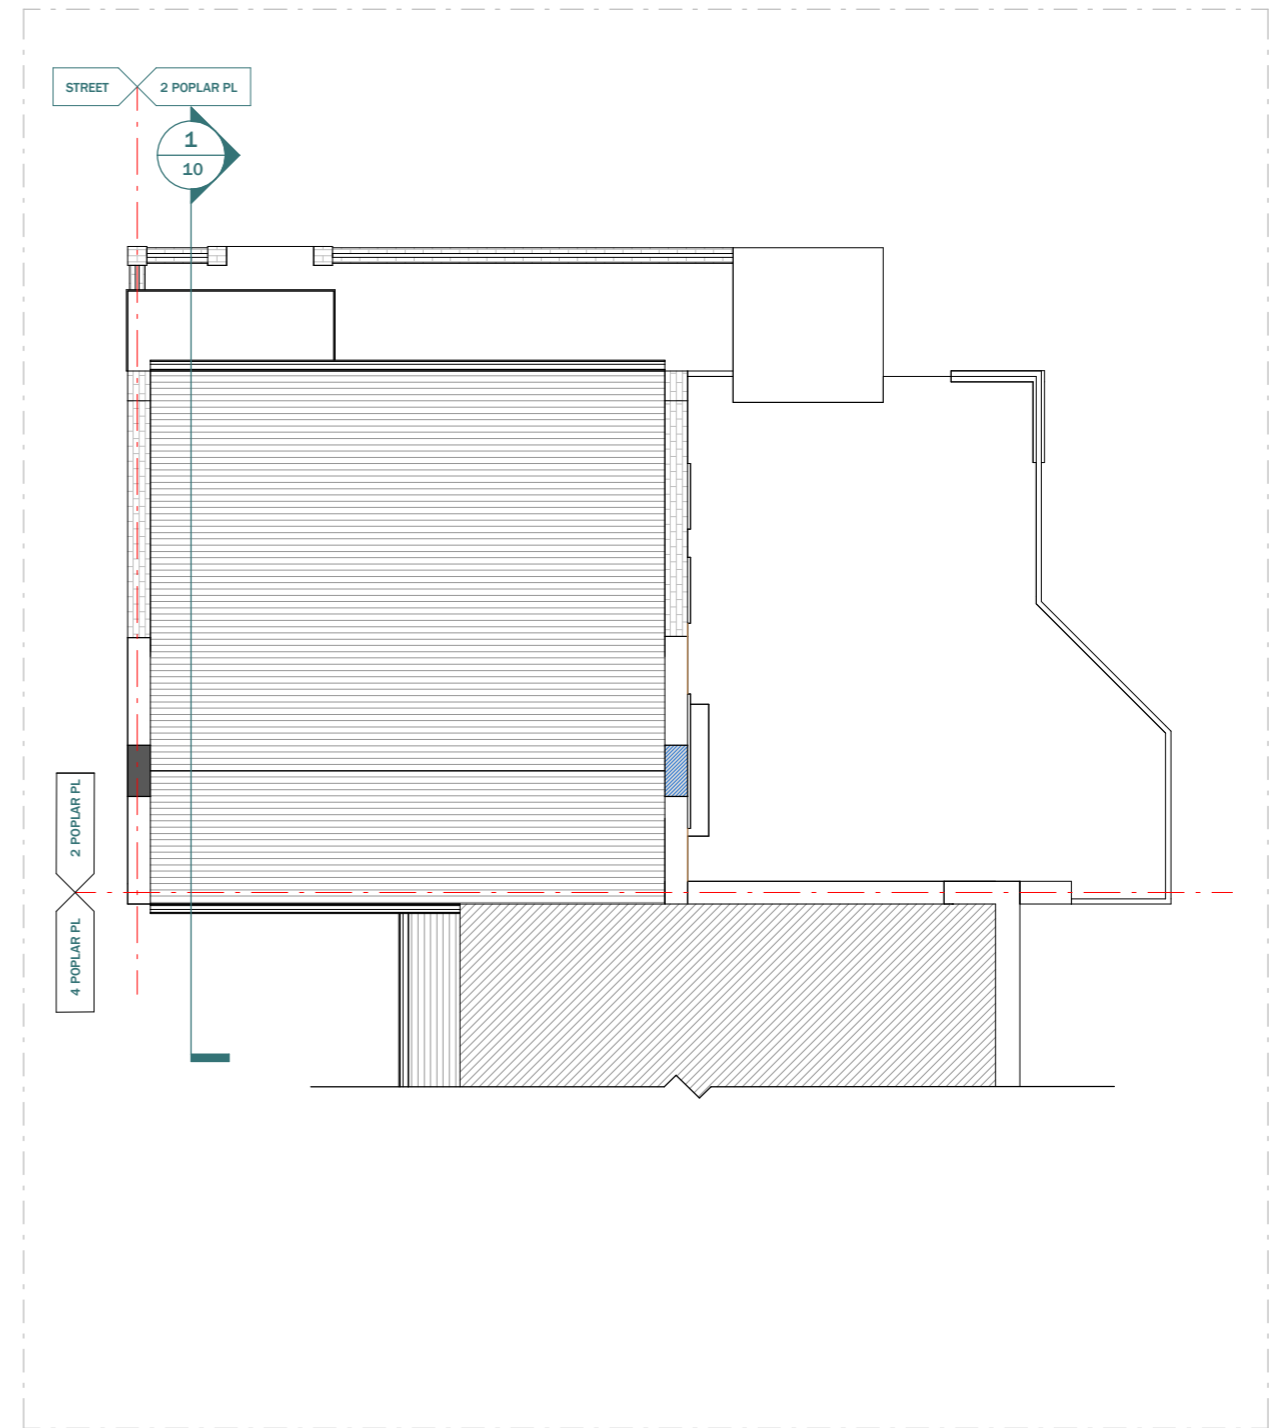

PROPOSED ROOF PLAN

This drawing is prepared solely for design and planning submission purposes. It is not intended or suitable for either building regulations or construction purposes and should not be used for such. All dimension shall be check and confirmed with site rep. and any discrepancies between the drawings and site shall be reported to PM. This drawing to be read in conjunction with engineers specification and details. For construction information please refer to all drawings and specification of works.

For any structural steelworks details please refer to structural engineer's drawings & calculations.

The copyright of the drawing and designs remains with Extension Architecture. All copies are only for information about the application, they may not be used for any other purpose without the express written permission of Extension Architecture.


CLIENT	Victor Majunder
PROJECT	2 Poplar PI SE28 8BB
TITLE	Existing & Proposed Roof Plan

NOTES		
VERSION	DESCRIPTION	DATE


SCALE	DATE
1 : 100	03/08/2023
DRAWN	VERSION
ZG	
SHEET REF. NO	
2PP -PL -05	

Scale 1:100
@A3



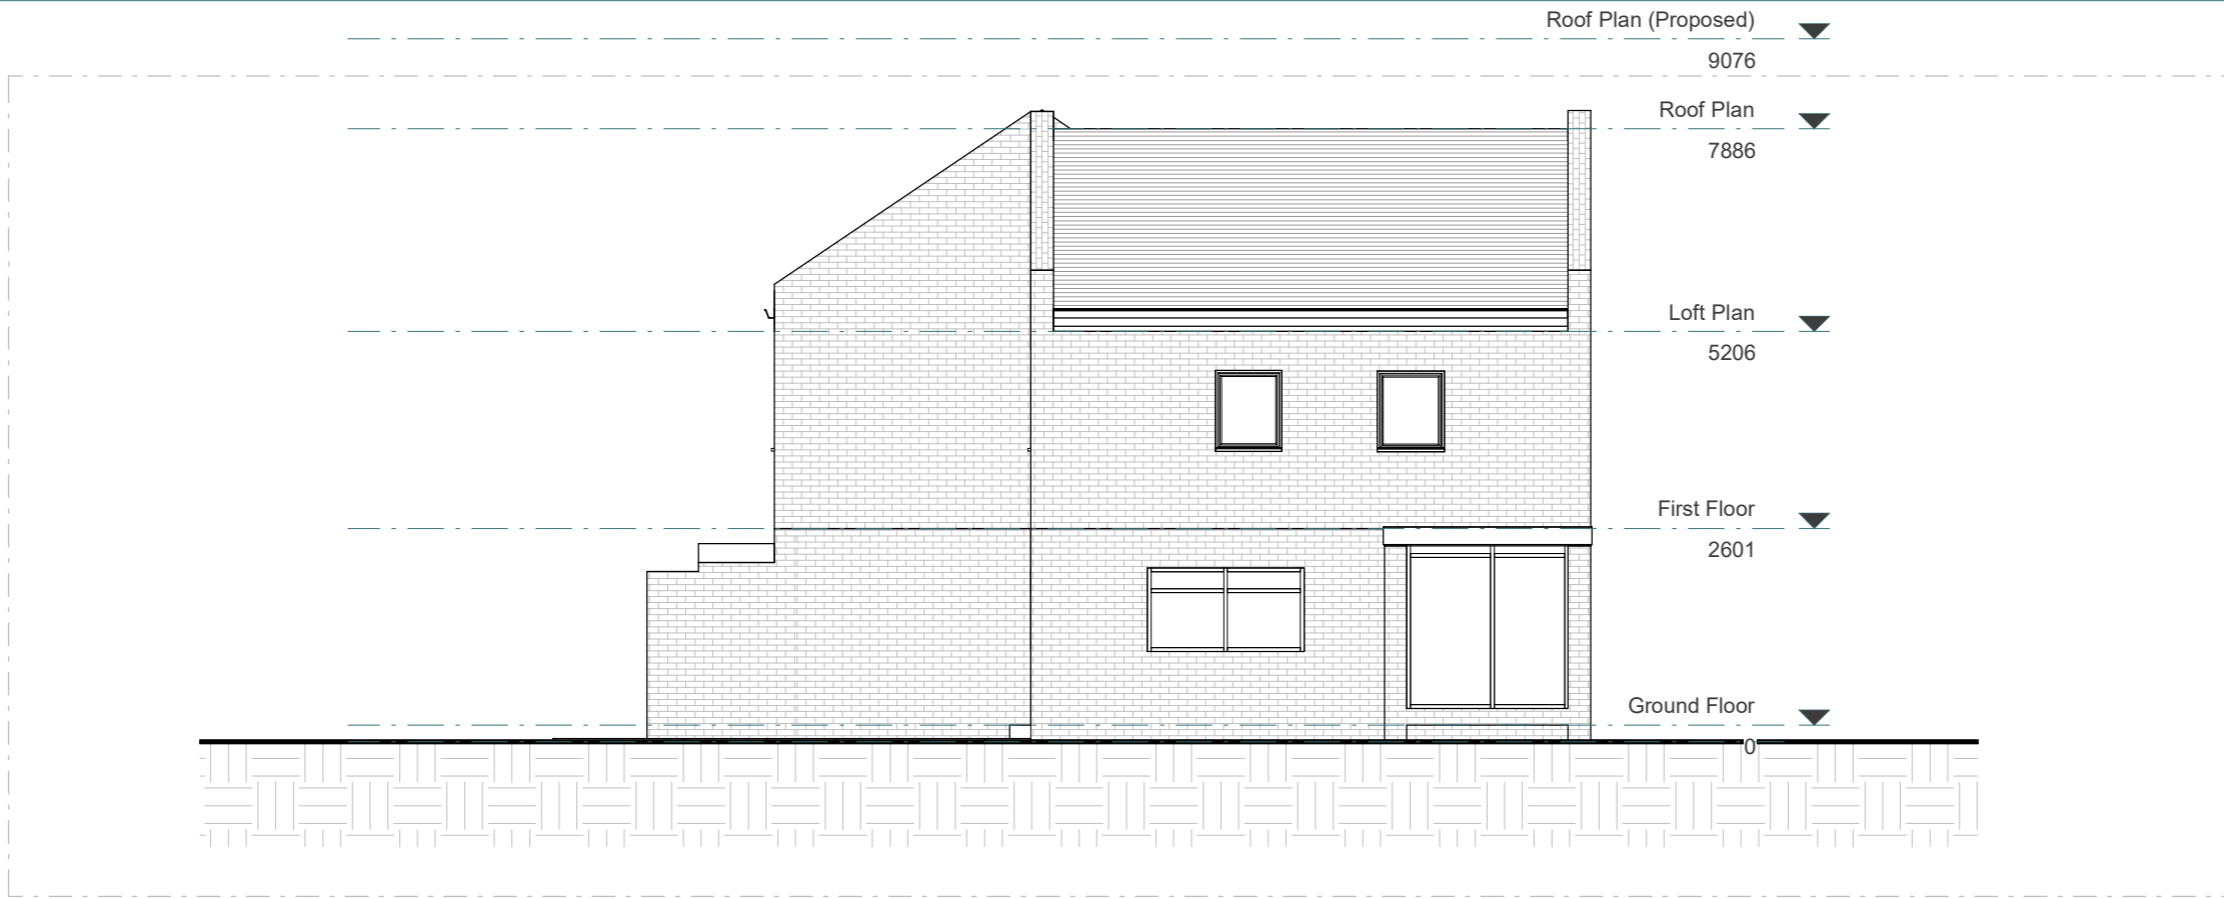

EXISTING FRONT ELEVATION

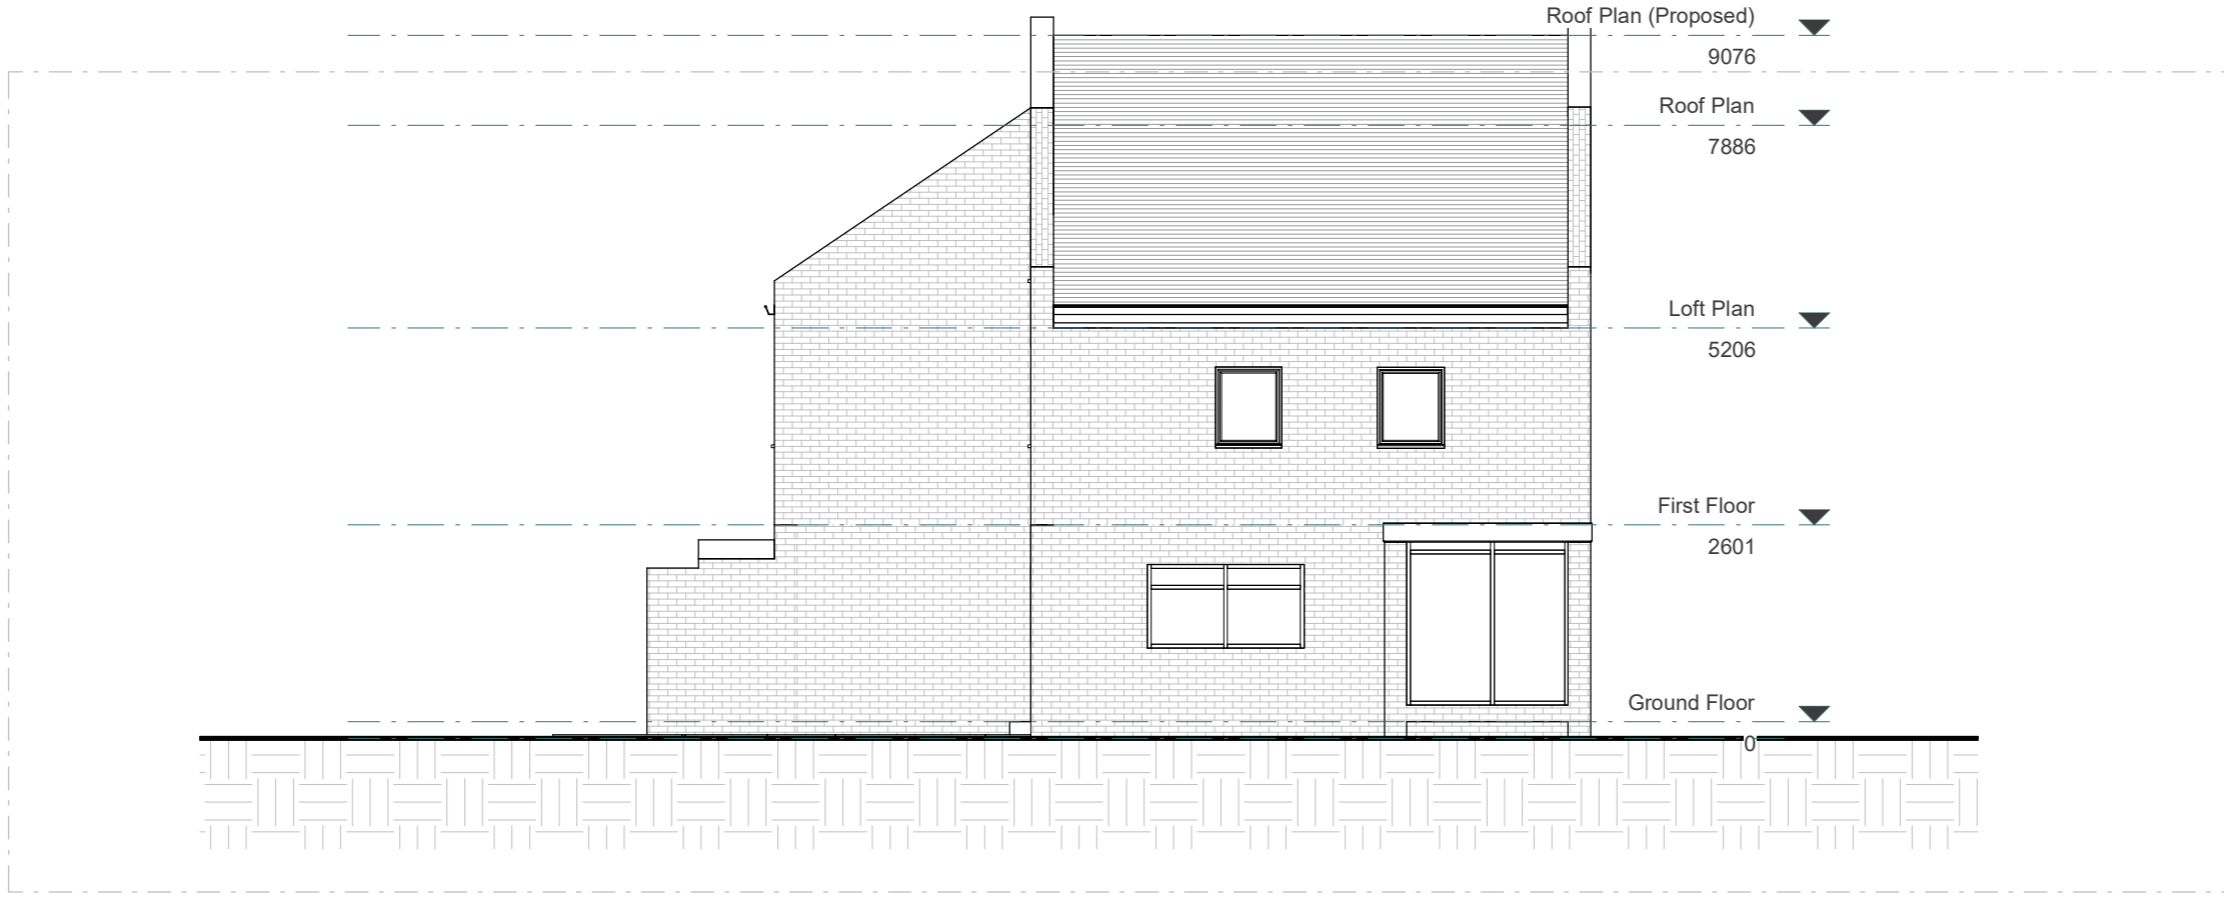

PROPOSED FRONT ELEVATION

Scale 1:100
@A3



This drawing is prepared solely for design and planning submission purposes. It is not intended or suitable for either building regulations or construction purposes and should not be used for such. All dimension shall be check and confirmed with site rep. and any discrepancies between the drawings and site shall be reported to PM. This drawing to be read in conjunction with engineers specification and details. For construction information please refer to all drawings and specification of works.


For any structural steelworks details please refer to structural engineer's drawings & calculations.

The copyright of the drawing and designs remains with Extension Architecture. All copies are only for information about the application, they may not be used for any other purpose without the express written permission of Extension Architecture.


CLIENT	Victor Majunder		
PROJECT	2 Poplar PI SE28 8BB		
TITLE	Existing & Proposed Front Elevation		

NOTES		
VERSION	DESCRIPTION	DATE

SCALE	1 : 100	DATE	03/08/2023
DRAWN	ZG	VERSION	
SHEET REF. NO		2PP -PL -06	

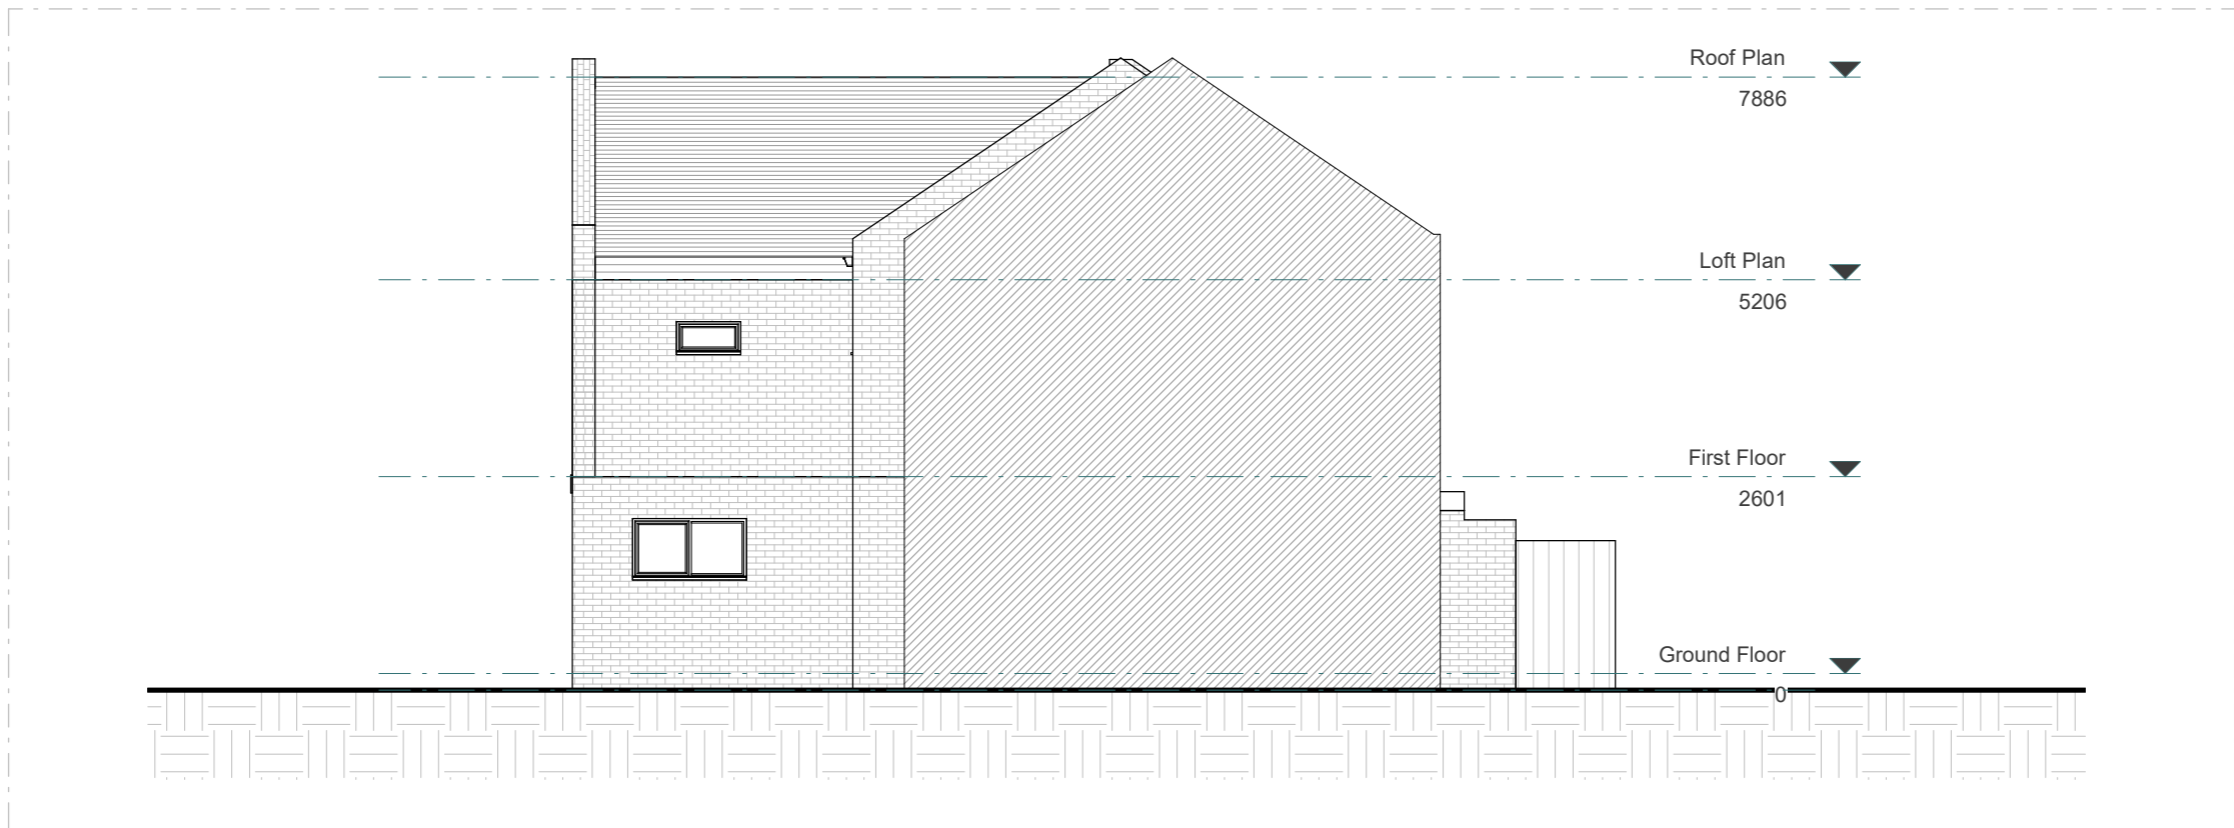

EXISTING REAR ELEVATION

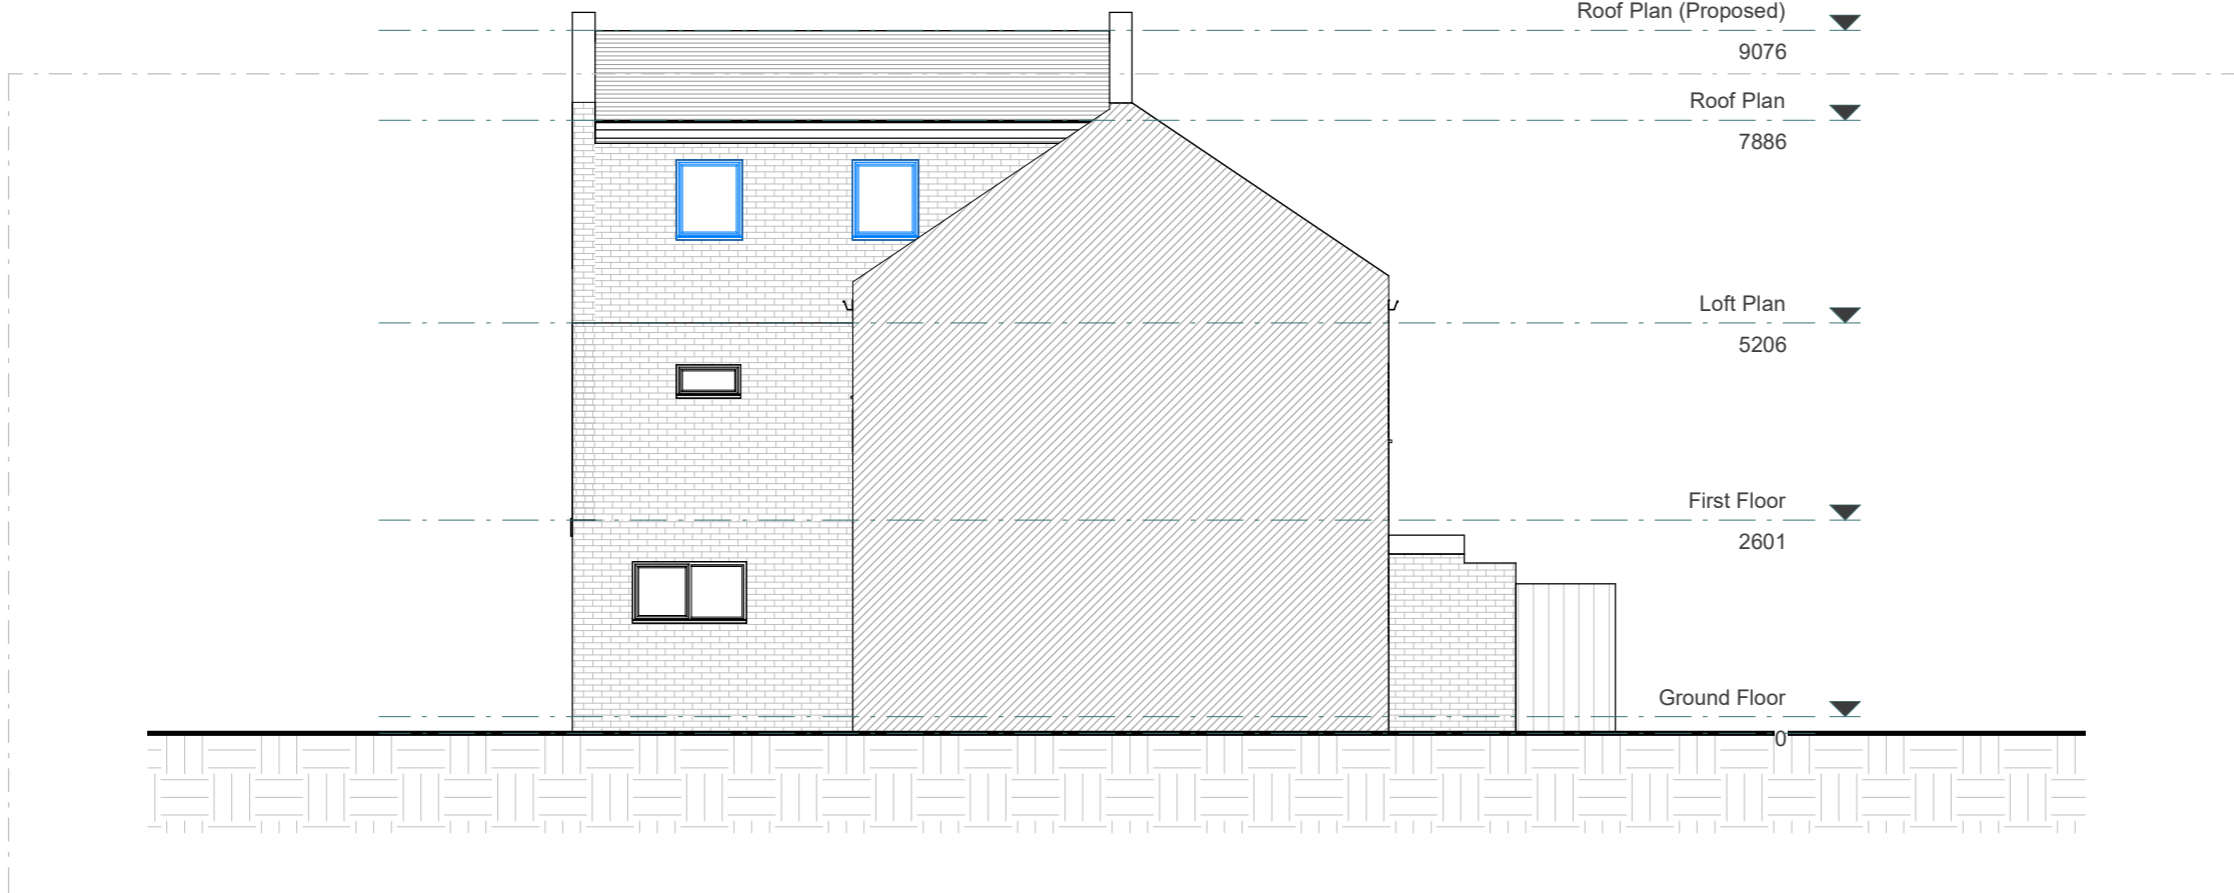


PROPOSED REAR ELEVATION


Scale 1:100
@A3



CLIENT Victor Majunder	NOTES			SCALE 1 : 100	DATE 03/08/2023
PROJECT 2 Poplar PI SE28 8BB	VERSION	DESCRIPTION	DATE	DRAWN ZG	VERSION
TITLE Existing & Proposed Rear Elevation				SHEET REF. NO 2PP-PL-07	

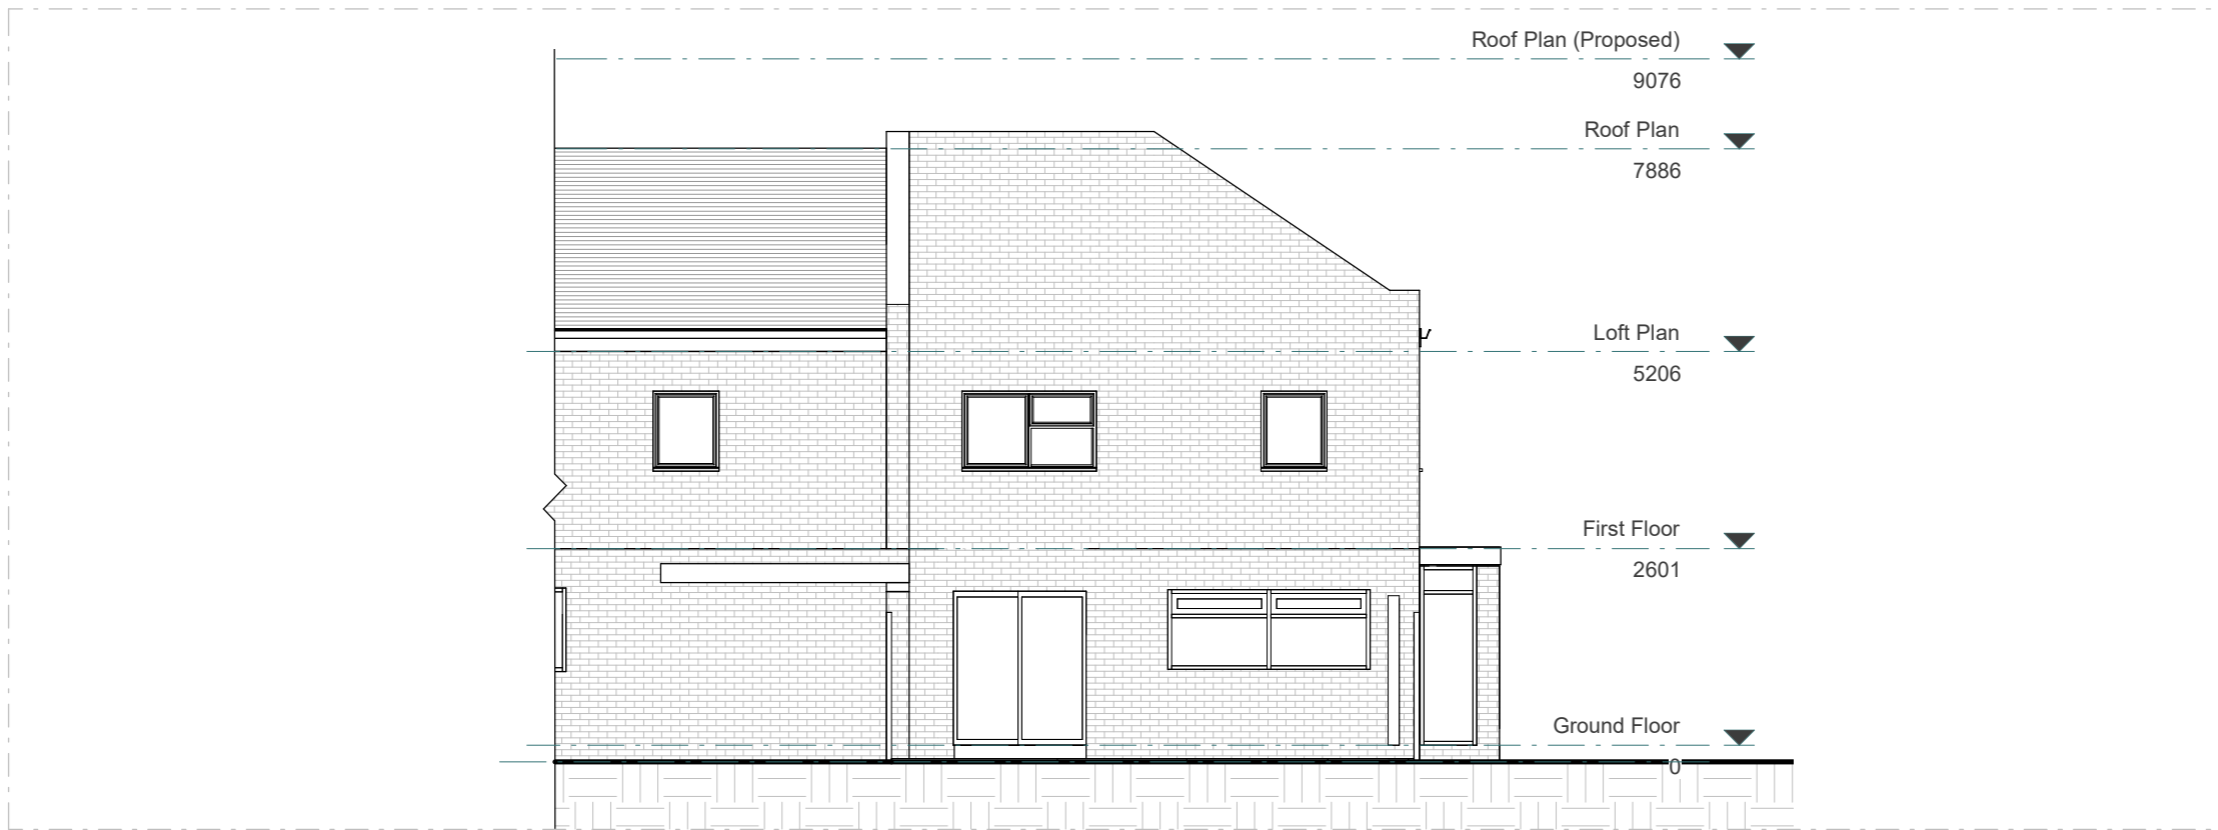

EXISTING LEFT ELEVATION

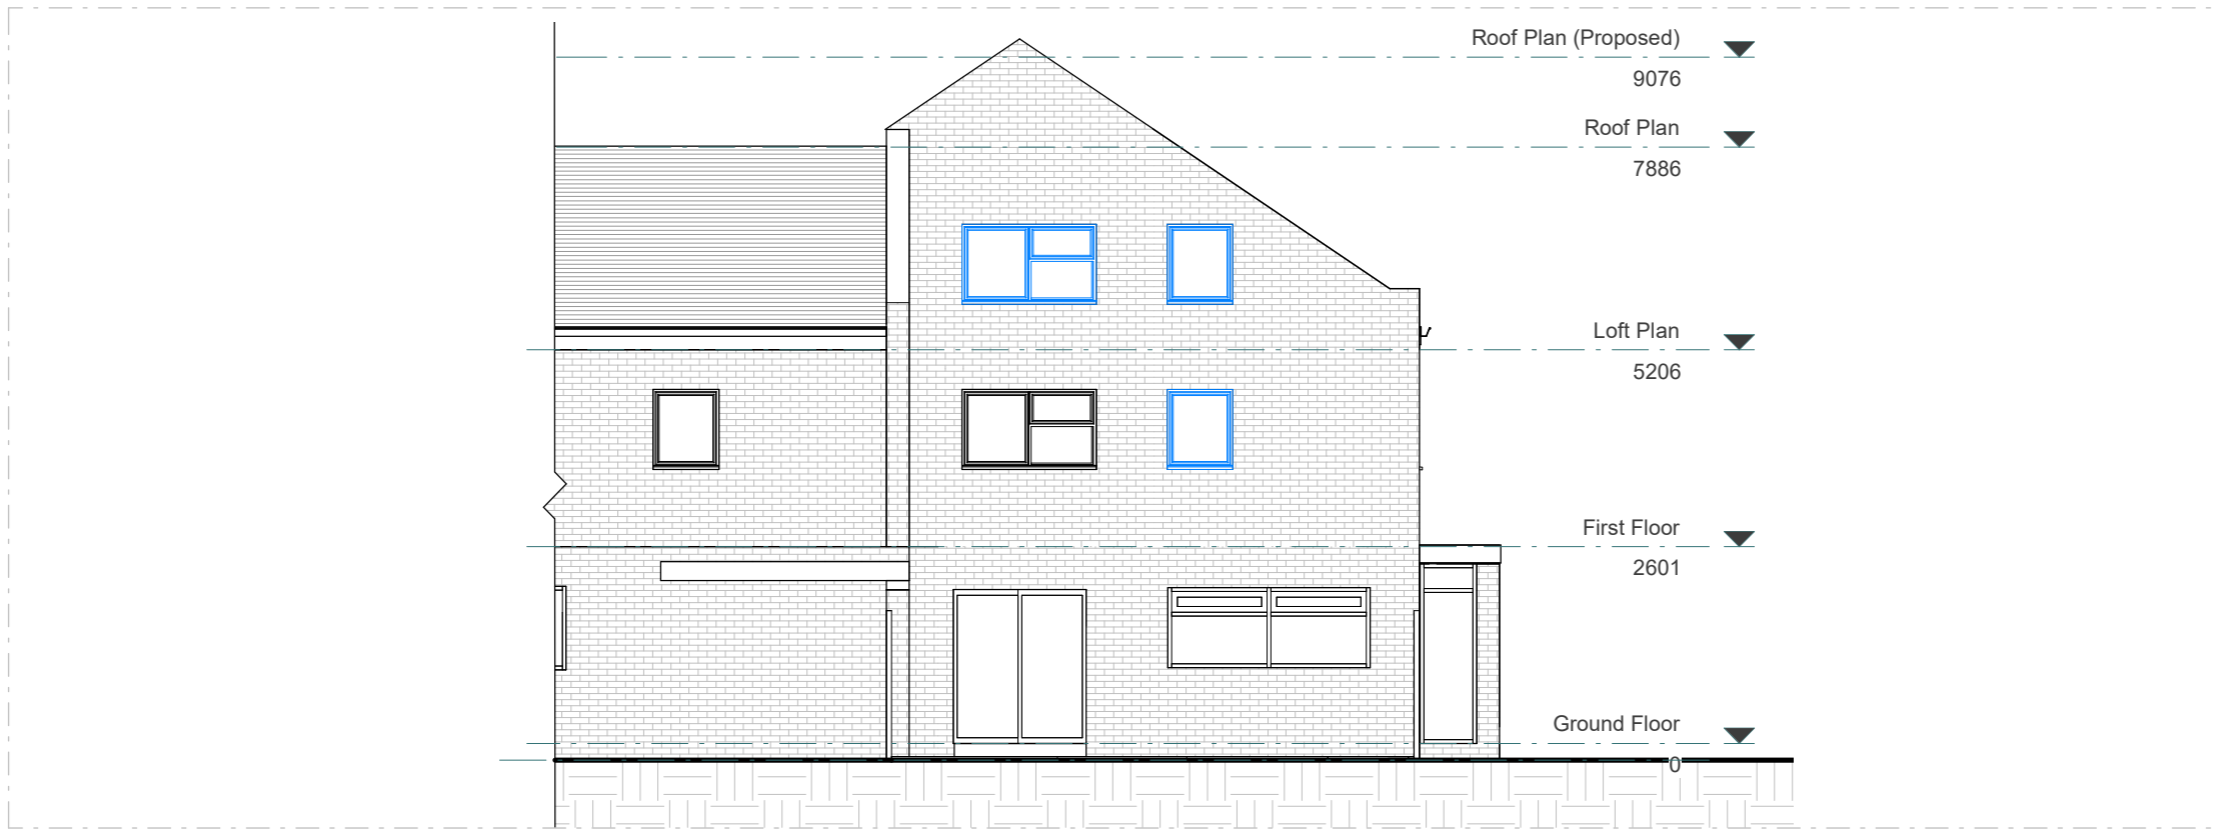


PROPOSED LEFT ELEVATION


Scale 1:100
@A3



CLIENT Victor Majunder	NOTES			SCALE 1 : 100	DATE 03/08/2023
PROJECT 2 Poplar PI SE28 8BB	VERSION	DESCRIPTION	DATE	DRAWN ZG	VERSION
TITLE Existing & Proposed Left Elevation				SHEET REF. NO 2PP -PL -08	

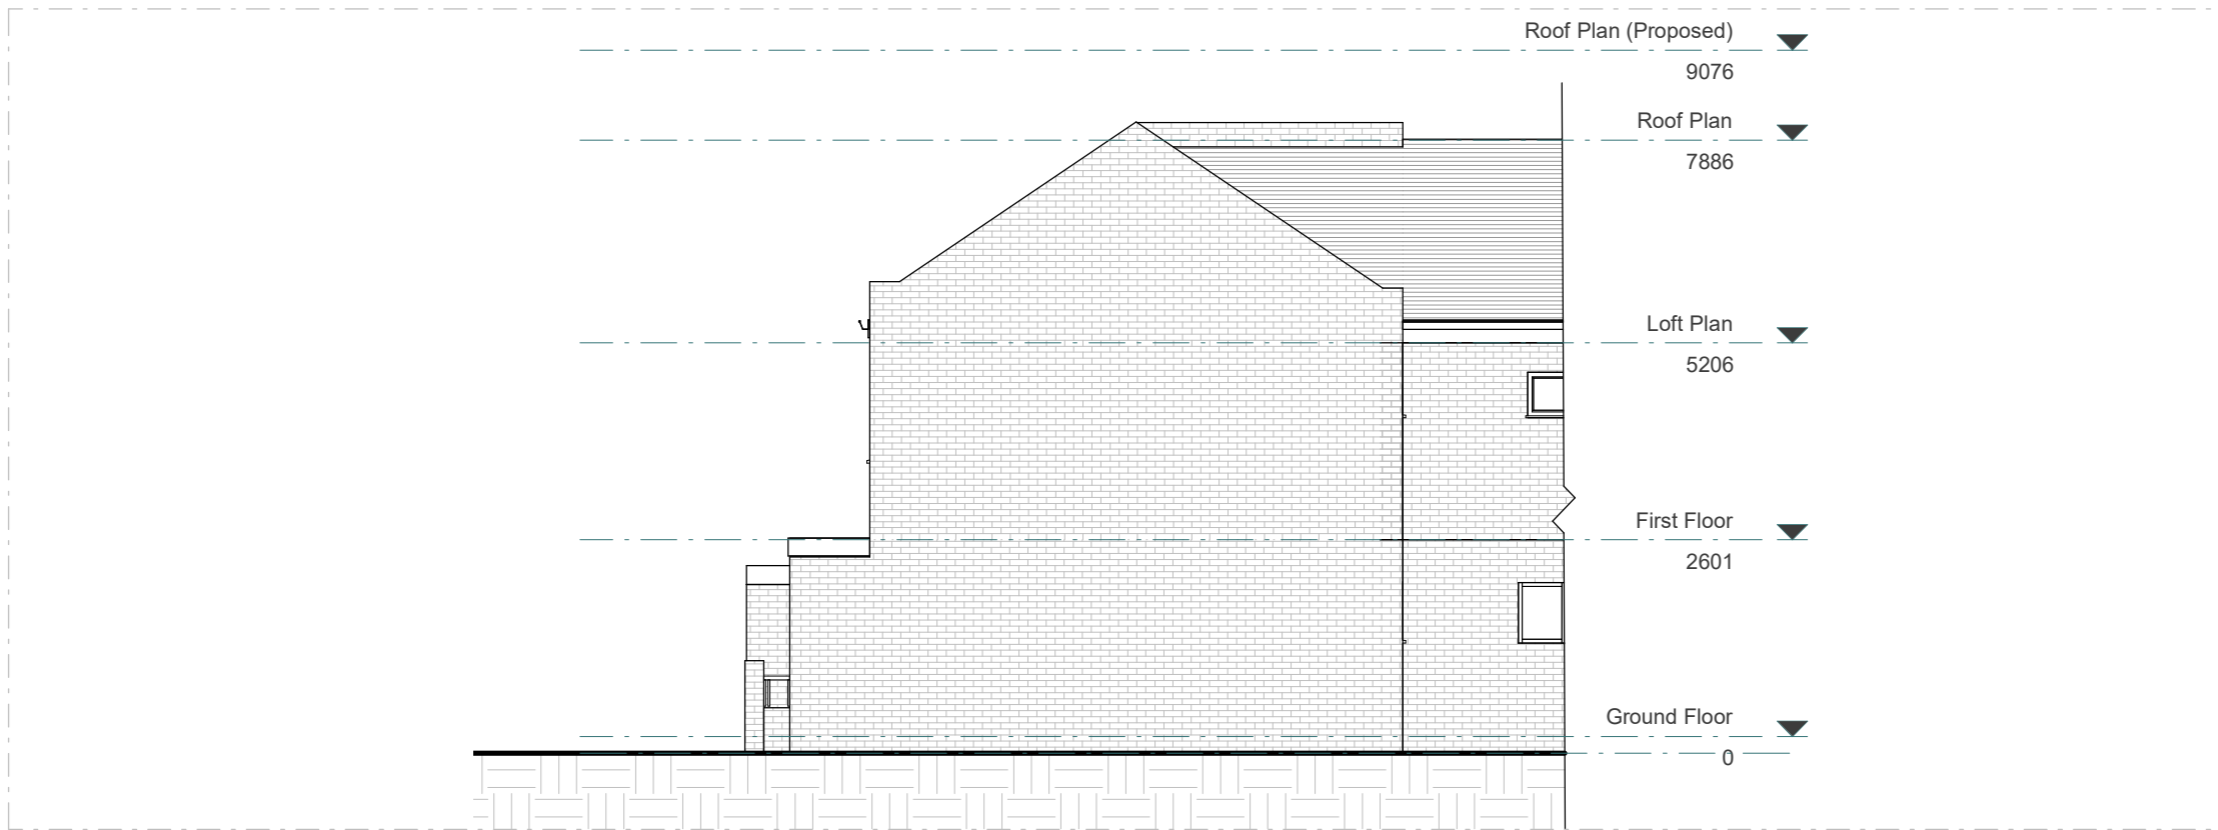

EXISTING RIGHT ELEVATION

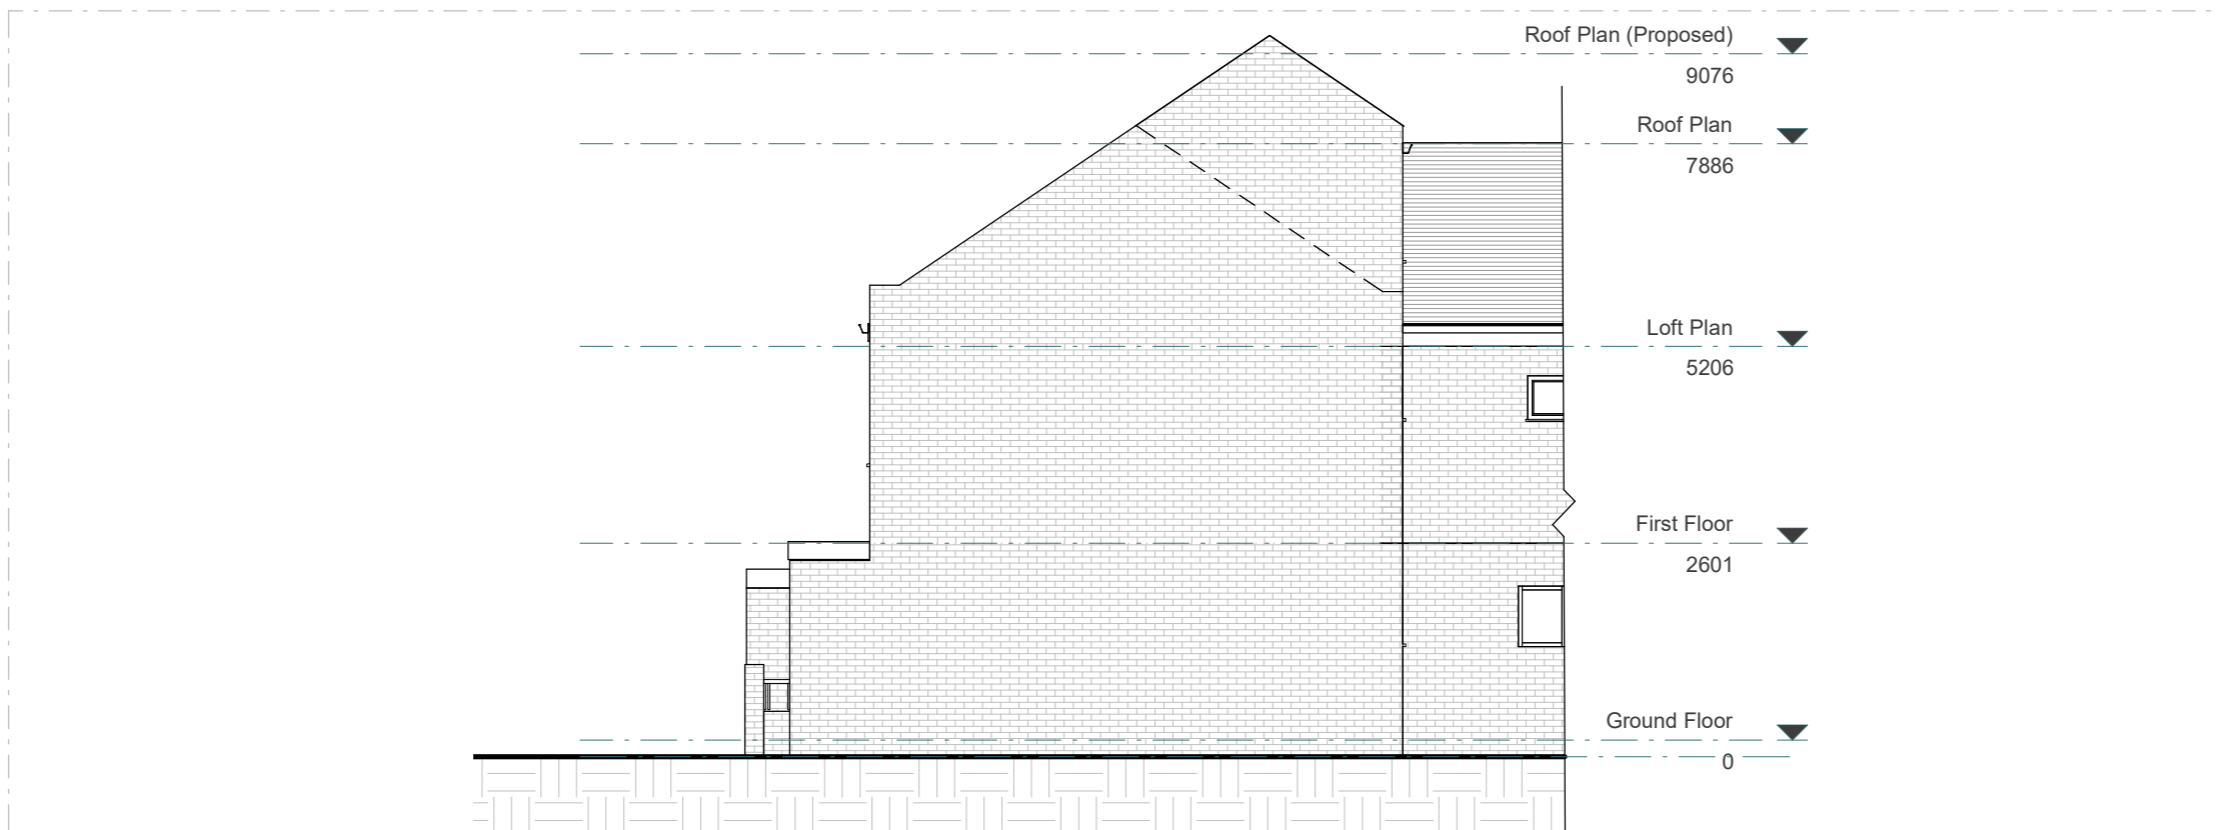

PROPOSED RIGHT ELEVATION

Scale 1:100
@A3




This drawing is prepared solely for design and planning submission purposes. It is not intended or suitable for either building regulations or construction purposes and should not be used for such. All dimension shall be check and confirmed with site rep. and any discrepancies between the drawings and site shall be reported to PM. This drawing to be read in conjunction with engineers specification and details. For construction information please refer to all drawings and specification of works.


For any structural steelworks details please refer to structural engineer's drawings & calculations.

The copyright of the drawing and designs remains with Extension Architecture. All copies are only for information about the application, they may not be used for any other purpose without the express written permission of Extension Architecture.

CLIENT Victor Majunder	NOTES			SCALE 1 : 100	DATE 03/08/2023
PROJECT 2 Poplar PI SE28 8BB	VERSION	DESCRIPTION	DATE	DRAWN ZG	VERSION
TITLE Existing & Proposed Right Elevation				SHEET REF. NO 2PP -PL -09	

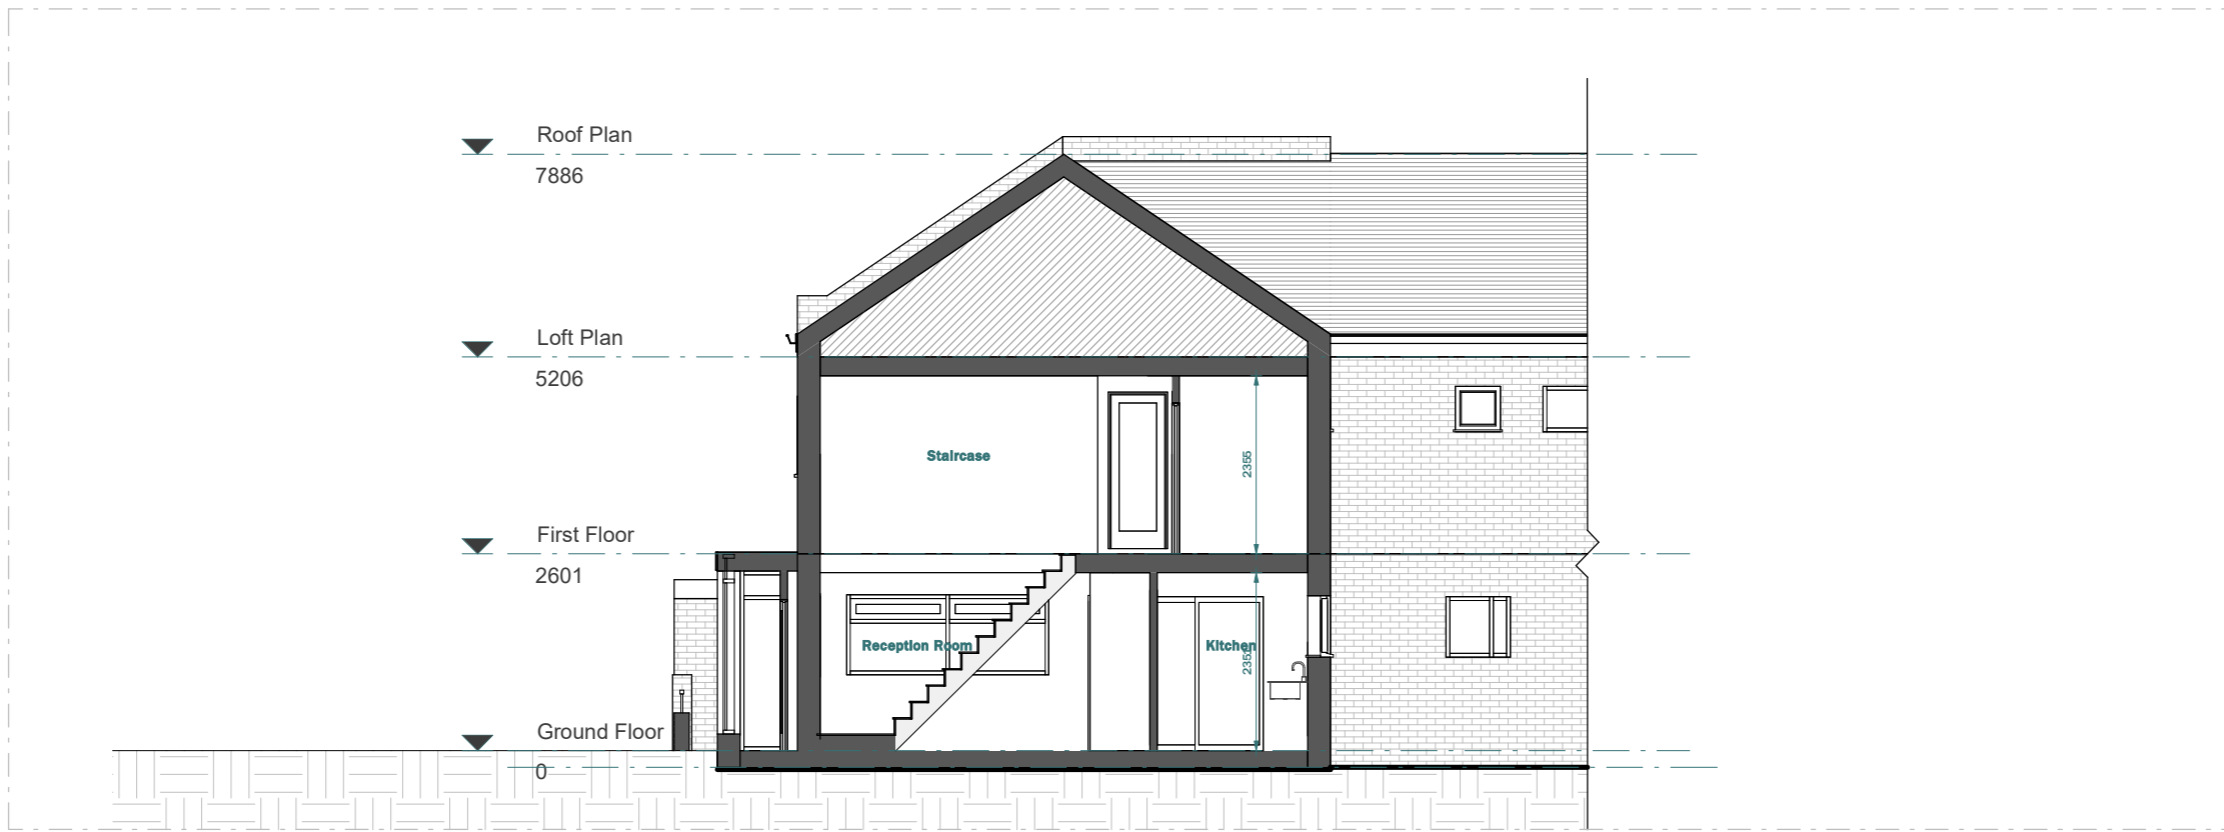

EXISTING RIGHT ELEVATION

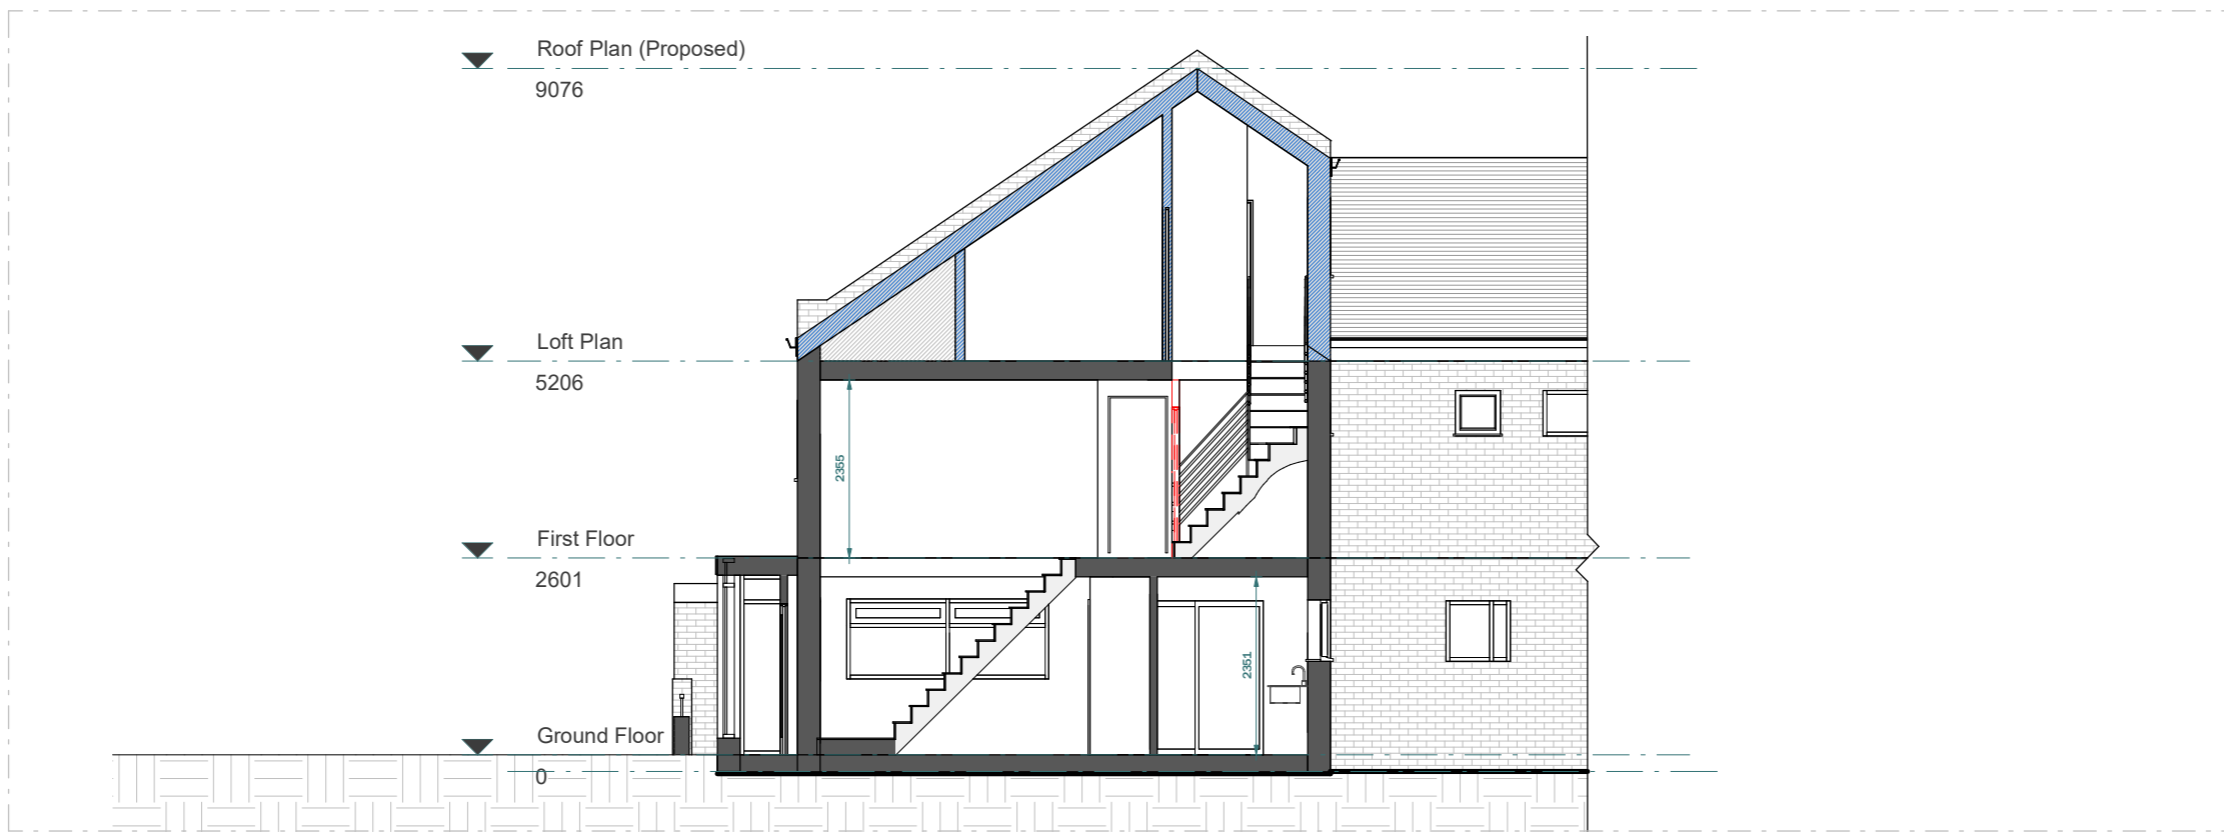

PROPOSED RIGHT ELEVATION

- LEGEND:**
- EXISTING WALL
 - PROPOSED WALL
 - DEMOLISHED LINE
 - INVISIBLE LINE

Scale 1:100
@A3



This drawing is prepared solely for design and planning submission purposes. It is not intended or suitable for either building regulations or construction purposes and should not be used for such. All dimension shall be check and confirmed with site rep. and any discrepancies between the drawings and site shall be reported to PM. This drawing to be read in conjunction with engineers specification and details. For construction information please refer to all drawings and specification of works.

For any structural steelworks details please refer to structural engineer's drawings & calculations.

The copyright of the drawing and designs remains with Extension Architecture. All copies are only for information about the application, they may not be used for any other purpose without the express written permission of Extension Architecture.

CLIENT Victor Majunder	NOTES			SCALE 1 : 100	DATE 03/08/2023
PROJECT 2 Poplar PI SE28 8BB	VERSION	DESCRIPTION	DATE	DRAWN ZG	VERSION
TITLE Existing & Proposed Section A-A				SHEET REF. NO 2PP -PL -10	