

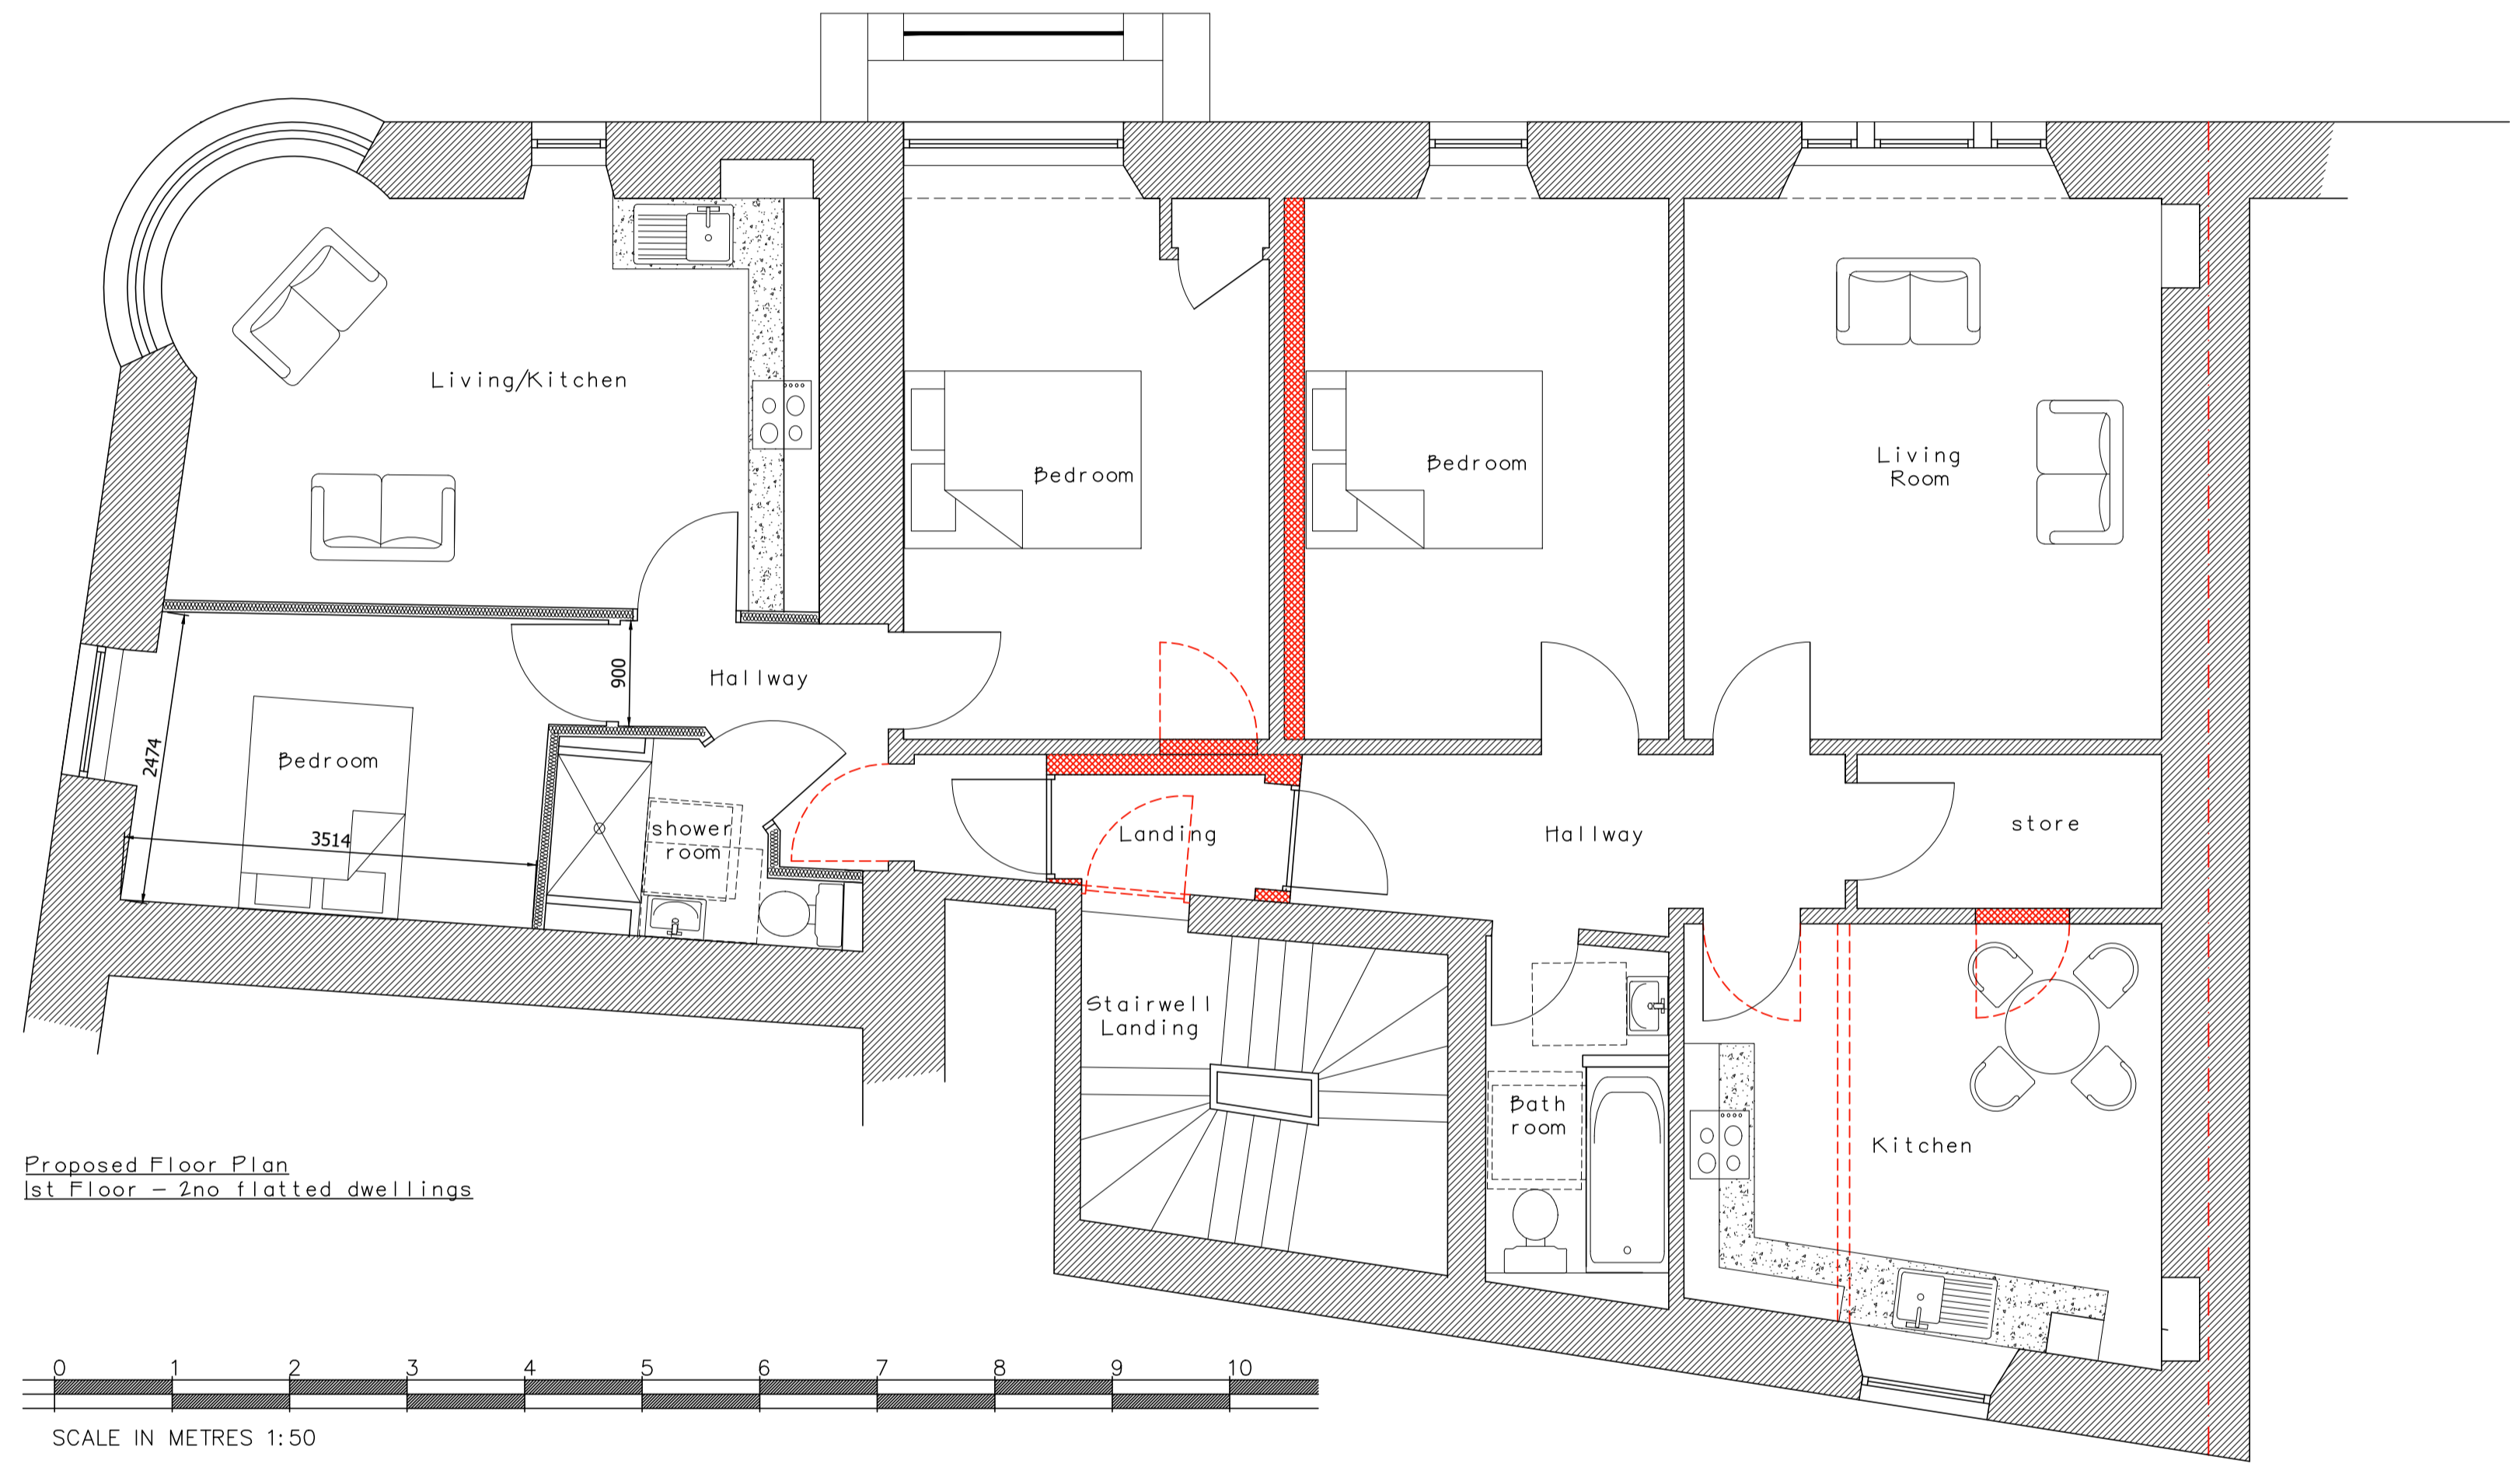



Existing Floor Plan  
1st Floor - offices

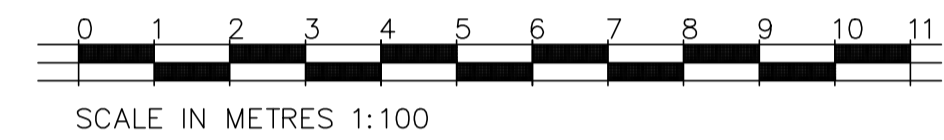

Proposed Floor Plan  
1st Floor - 2no flatted dwellings

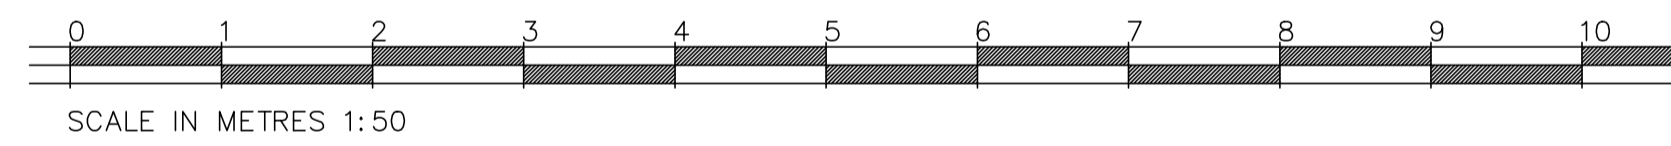

Existing & Proposed Site Plan  
Scale 1:500

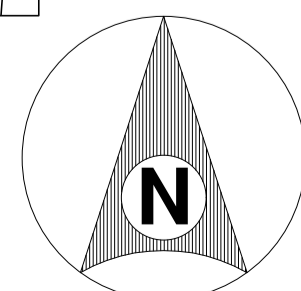

**1504**

**ARCHITECTURAL & BUILDING CONSULTANCY**  
Bishops Well Cottage, Dalguise, Dunkeld, Perthshire, PH8 0JX  
email:dmartin1504@gmail.com tel:07740373820

Client:	Mrs E Smith
Project:	Change Of Use to Flats
Address:	48 Scott Street, Perth
Dwg Title:	Existing & Proposed Plans
Scale:	1:50/100/500
Dwg Date:	Dec 2023
Status:	<b>PLANNING</b>