




GROUND FLOOR PLAN

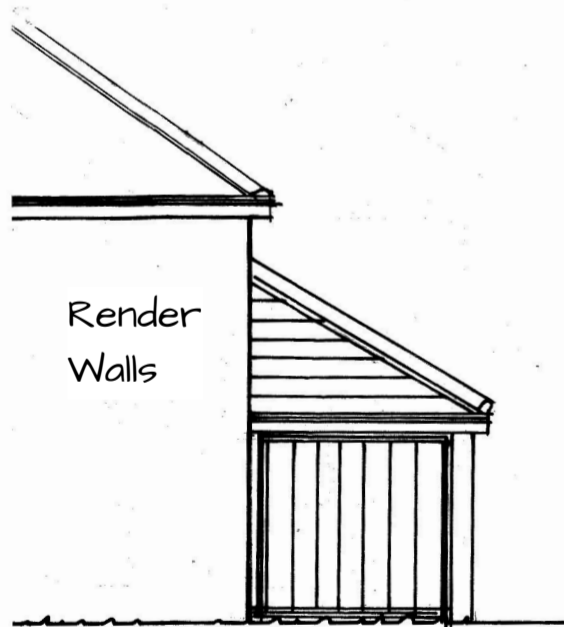

REAR ELEVATION

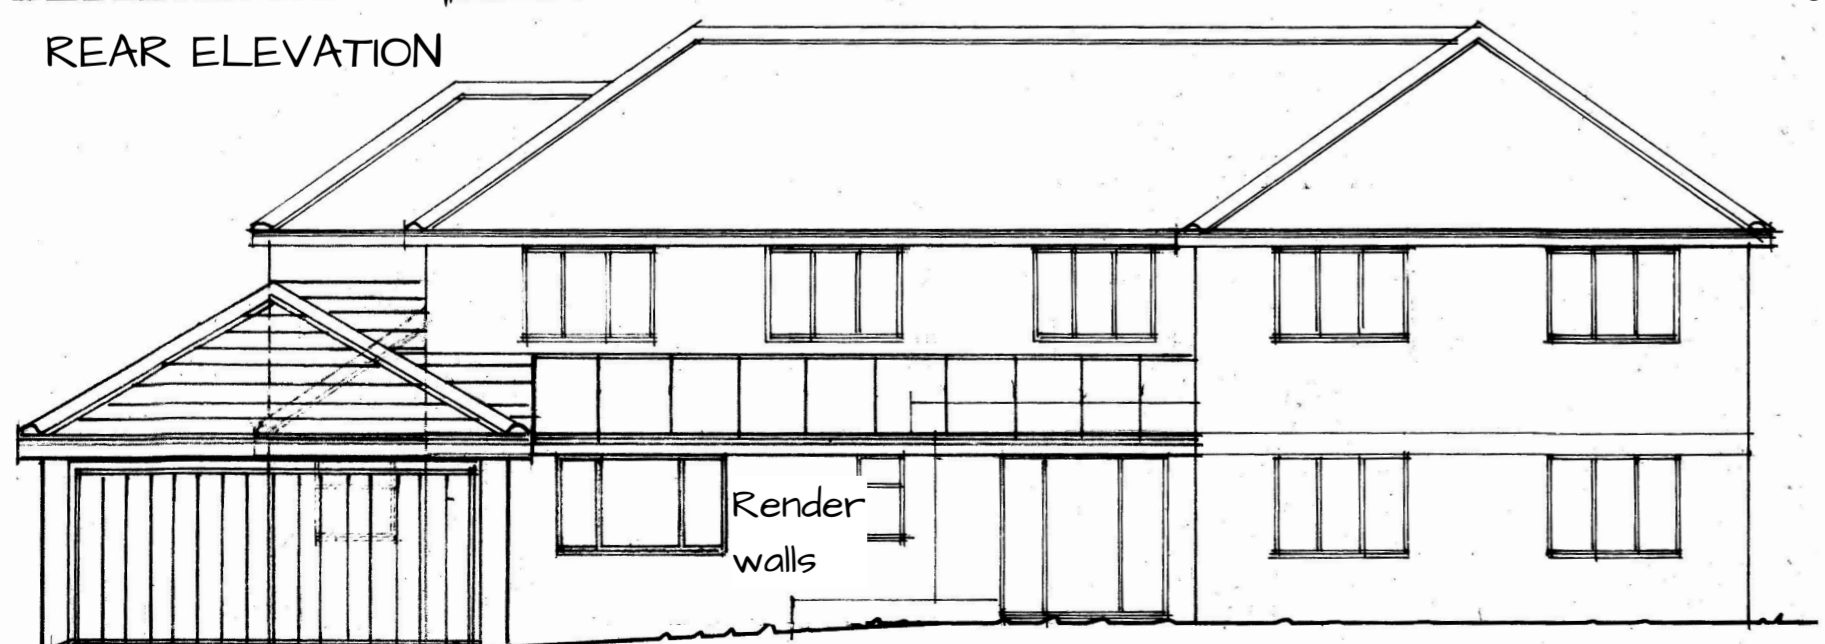

FRONT ELEVATION

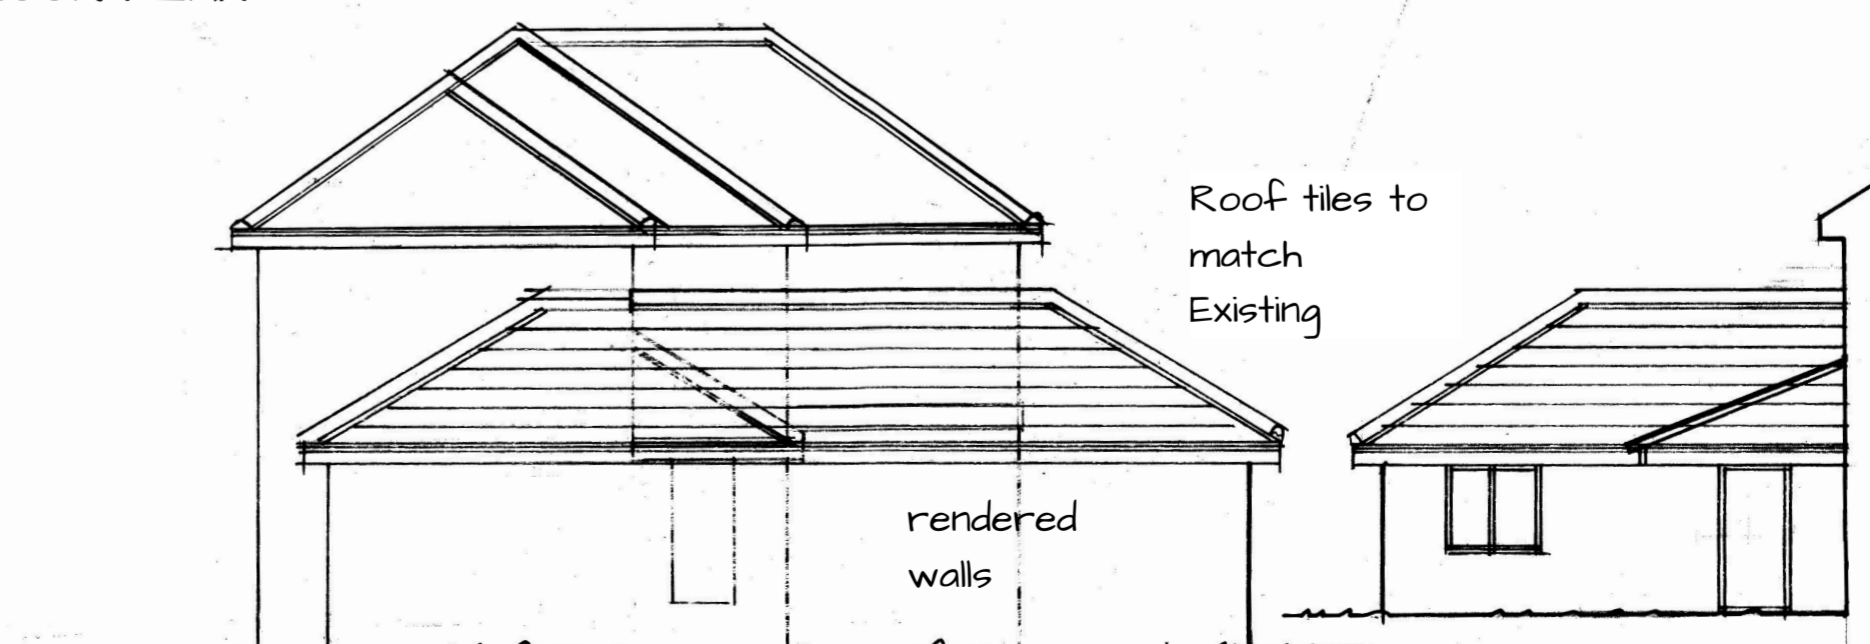

SIDE ELEVATION

FLANK ELEVATION

Rev	Date	Revision

ALL DIMENSIONS SHOWN SHOULD BE USED FOR CONSTRUCTION AND DISCREPANCIES TO BE NOTIFIED TO THE ARCHITECT UPON RECEIPT.

David Rowe Dip Surv MCIOB

29 Mill Road, Blechley, Milton Keynes, Bucks  
Tel: 01295 360336 Mob: 01295 7 977 5757  
E-mail: david@rowedesigns@gmail.com

Client: MR AND MRS EVANS

Project: FARIACRE WHITCHURCH LANE

Drawing: PROPOSED GARAGE

Scale: 1:50,100 @ A2

Date: FEB 2024. Drawn by: DRR

Drwg No: 24-ME-100.	Rev PL
------------------------	-----------