



Existing front elevation




Existing side elevation




Existing rear elevation




Existing side elevation

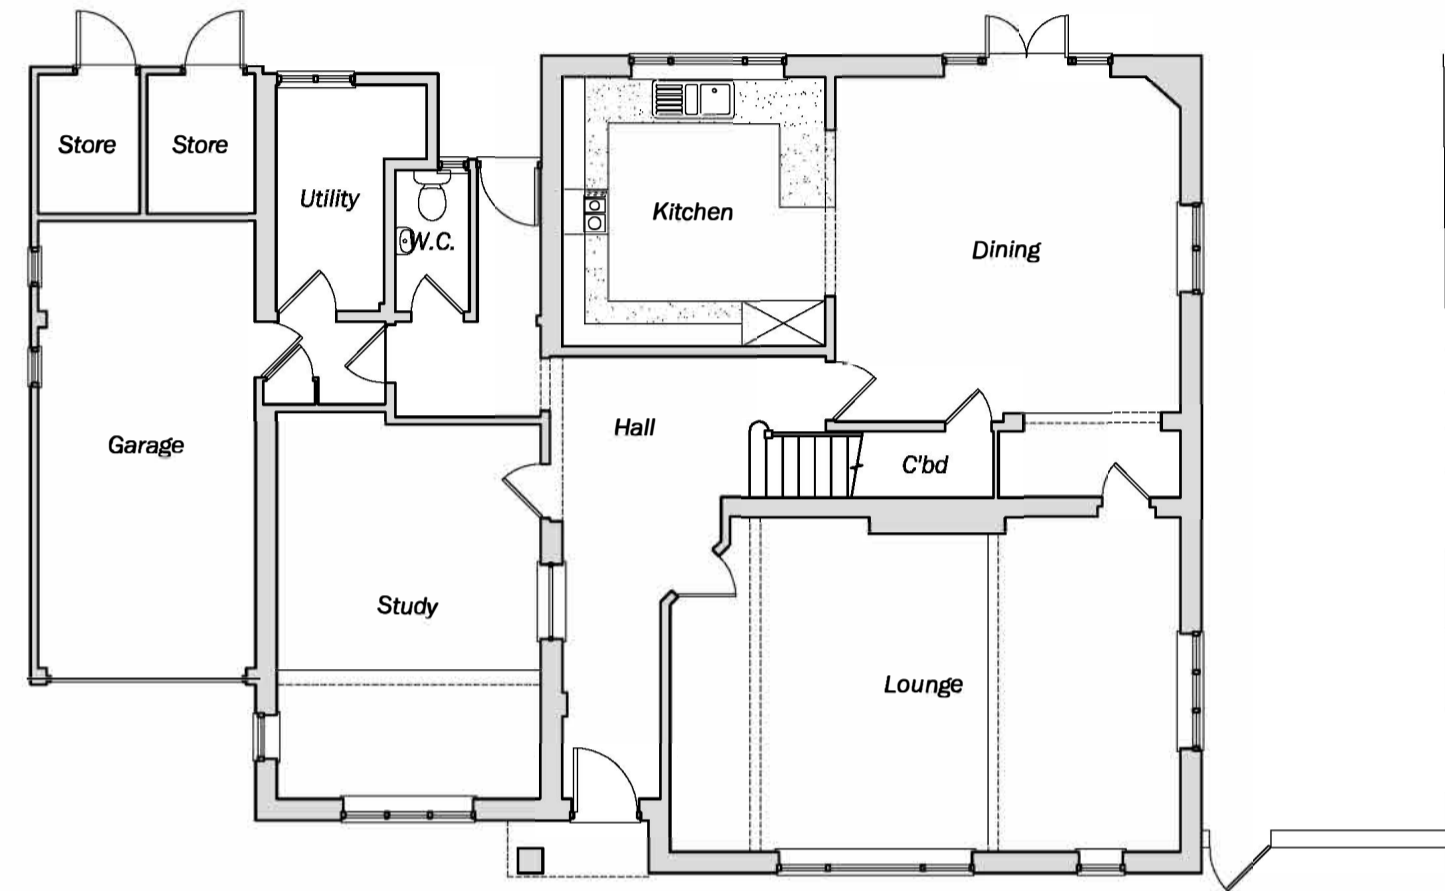

Existing ground floor plan

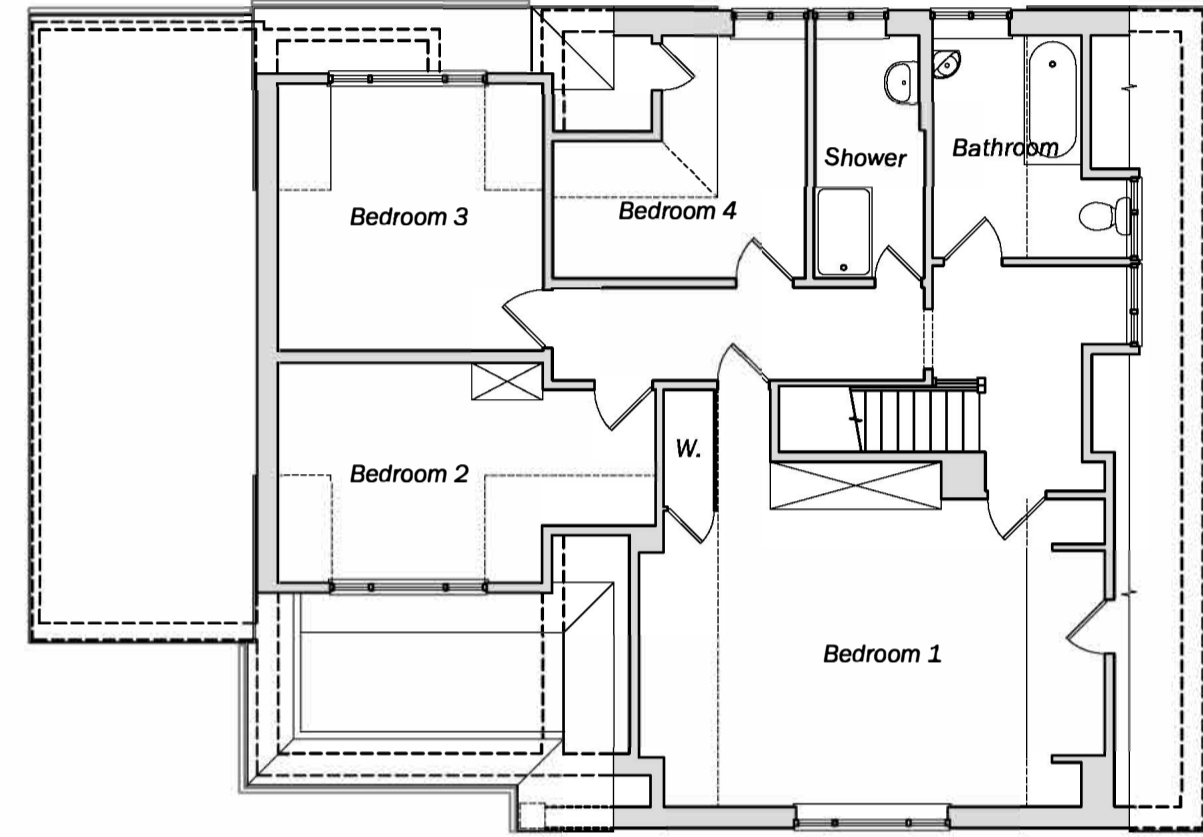


Existing first floor plan

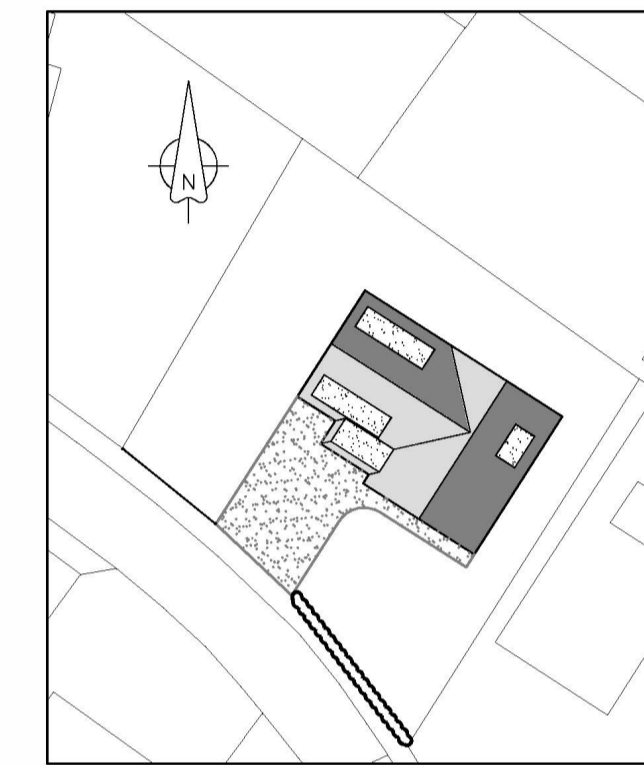

Existing block plan - scale 1:500 @ A1

ALL MATERIALS TO MATCH EXISTING UNLESS OTHERWISE NOTED
EXTENSION FLOOR LEVELS TO LINE THROUGH WITH THE FLOOR LEVELS IN THE EXISTING PROPERTY UNLESS OTHERWISE NOTED

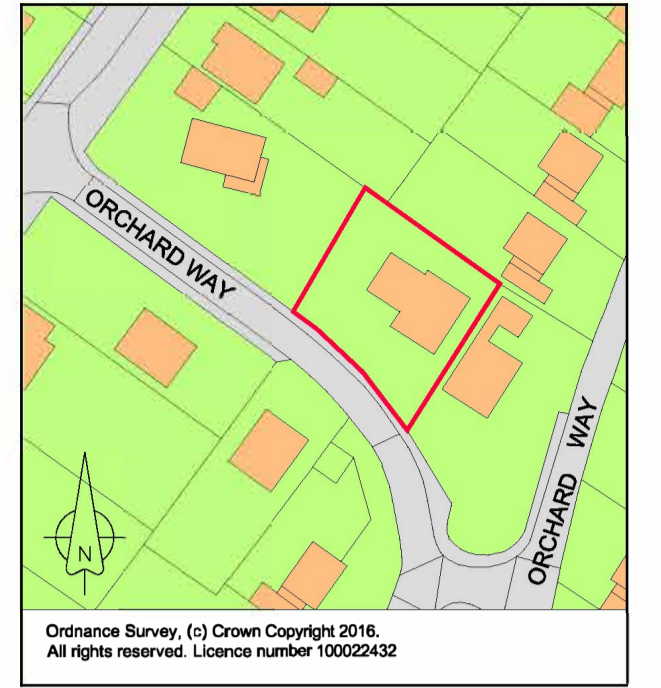

Location plan - scale 1:1250 @ A1



Proposed front elevation




Proposed side elevation


SIDE DORMER WINDOWS TO BE OBSCURE GLAZED AND NON-OPENING BELOW 1.7m FROM THE INTERNAL FINISHED FLOOR LEVEL




Proposed rear elevation

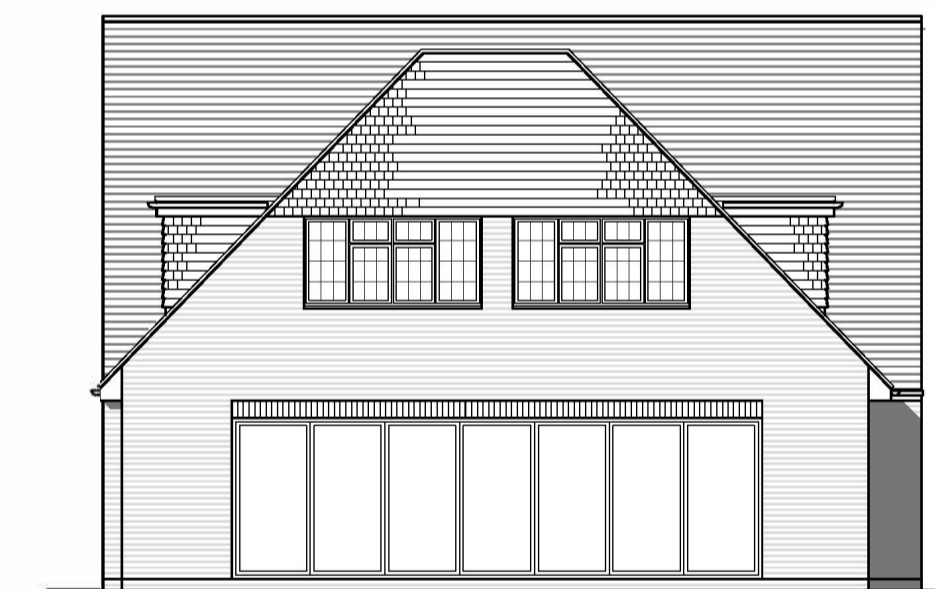


Proposed side elevation

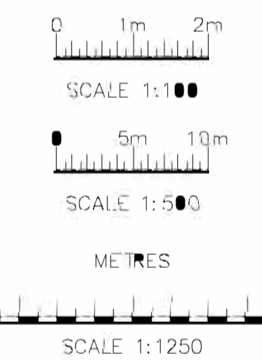

Proposed ground floor plan

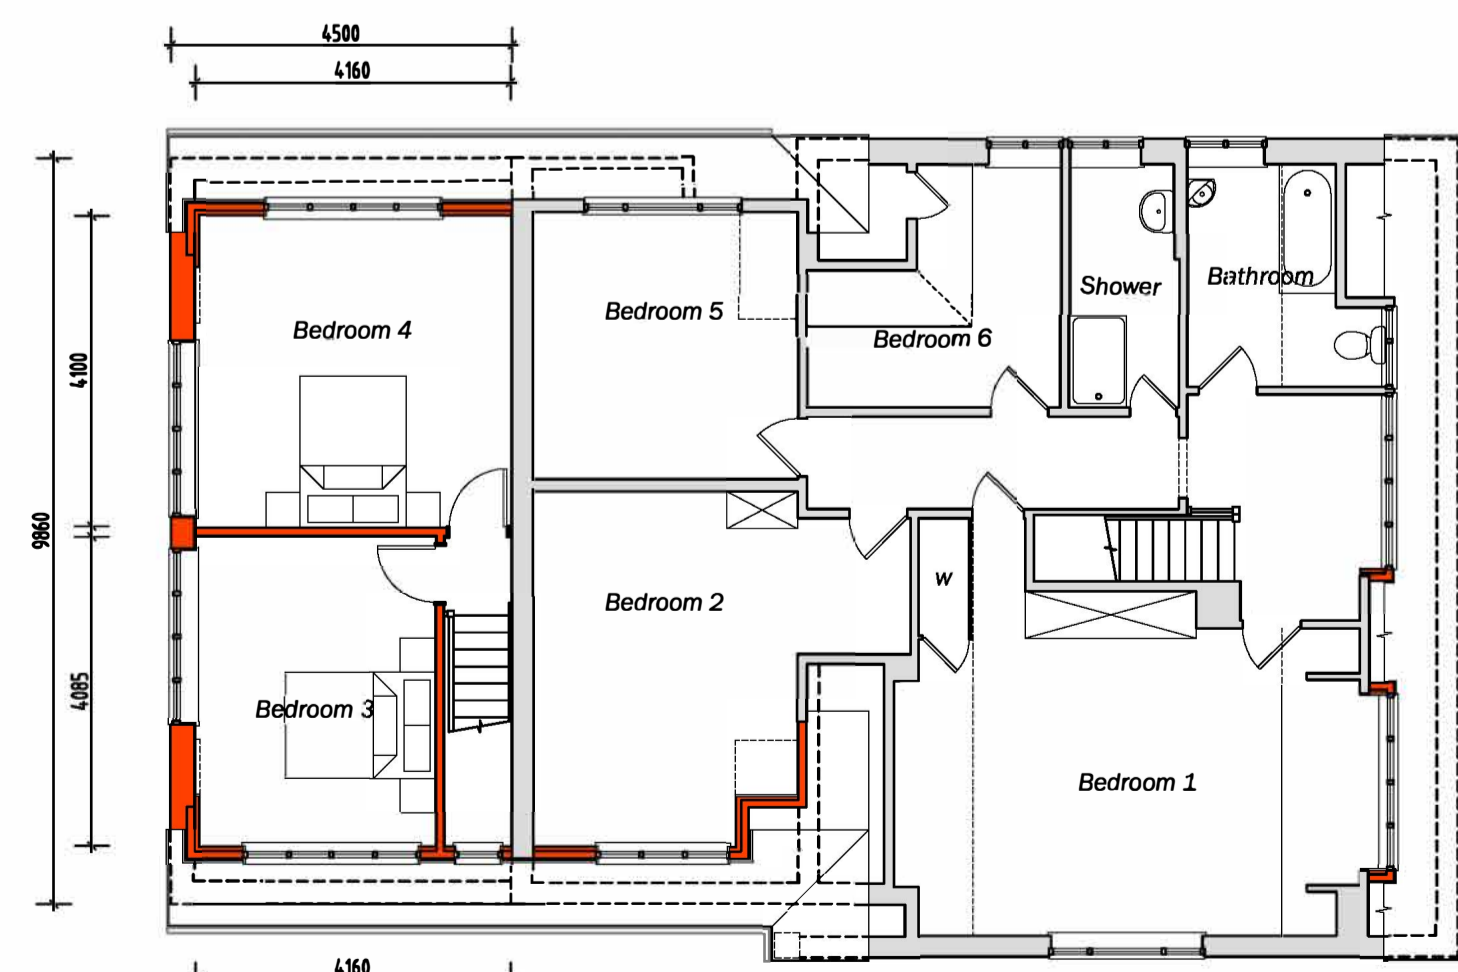

Proposed first floor plan

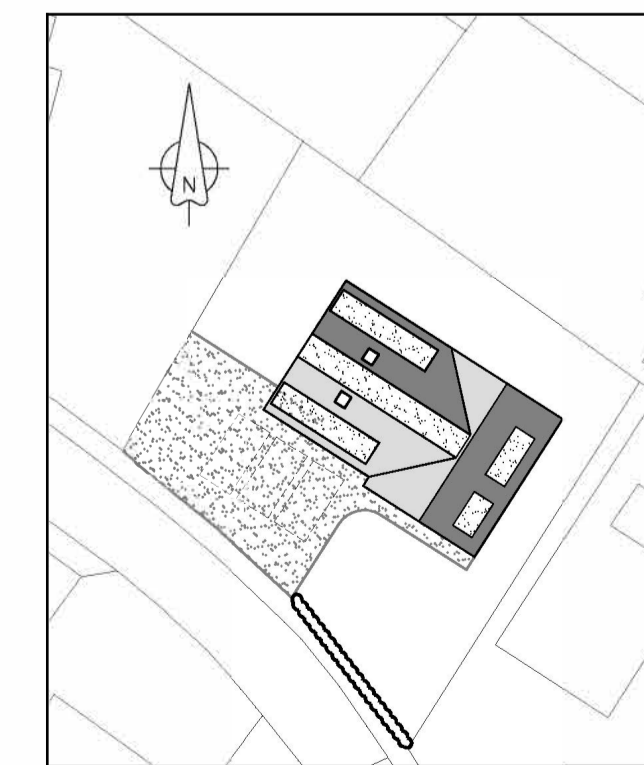

Proposed block plan - scale 1:500 @ A1

D	03/01/24	WIDTH OF WINDOWS INCREASED, LOFTSPACE VELUX'S ADDED
C	22/12/23	INTERNAL LAYOUT CHANGED, SIDE WINDOWS ADDED BACK
B	21/12/23	EXTENSION DORMERS ENLARGED, NEW DORMERS ADDED TO SIDE OF EXISTING HOUSE
A	19/12/23	KITCHEN & SECOND STAIRCASE ADDED, BATHROOM MOVED, WINDOWS REMOVED

Rev Date Details

Client

N. Choudhuri

Site	1 Orchard Way, Send Surrey, GU23 7HS	Drawing Title	Proposed side extension
------	--	---------------	-------------------------

Date	December 2023	Scale	1:100 @ A1
------	---------------	-------	------------

Drawn	MB	Checked	
-------	----	---------	--

Drawing No.	2674-P11d
-------------	-----------

mbdesignservicesltd
architectural consultants

Unit 6 Bakersgate Courtyard, Ash Road, Pirbright, Surrey, GU24 0NJ
Tel: 01483 237039
Registered in England No: 4603010