




EXISTING FRONT ELEVATION

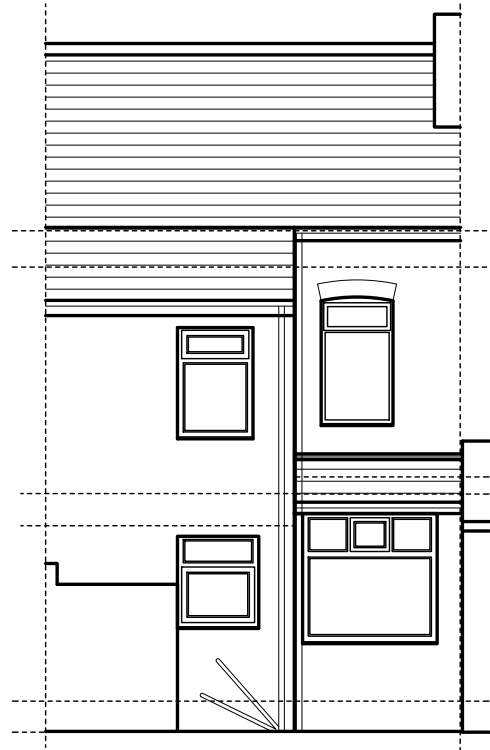


EXISTING REAR ELEVATION

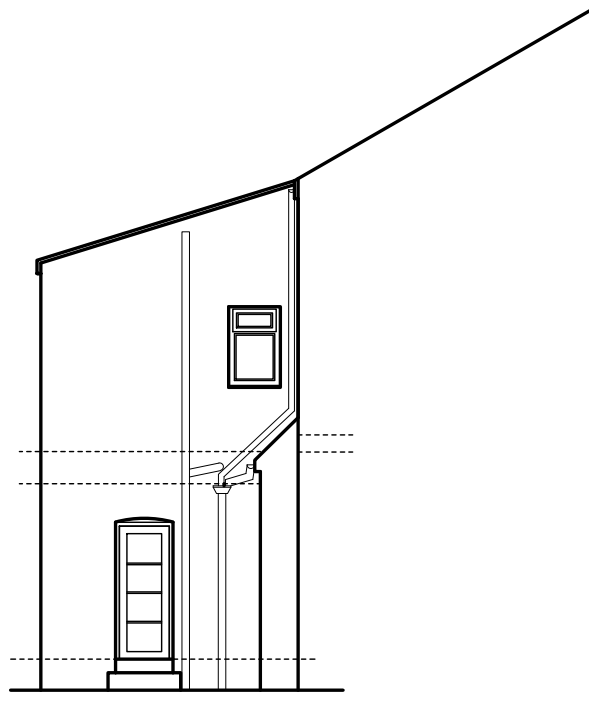

EXISTING SIDE ELEVATION

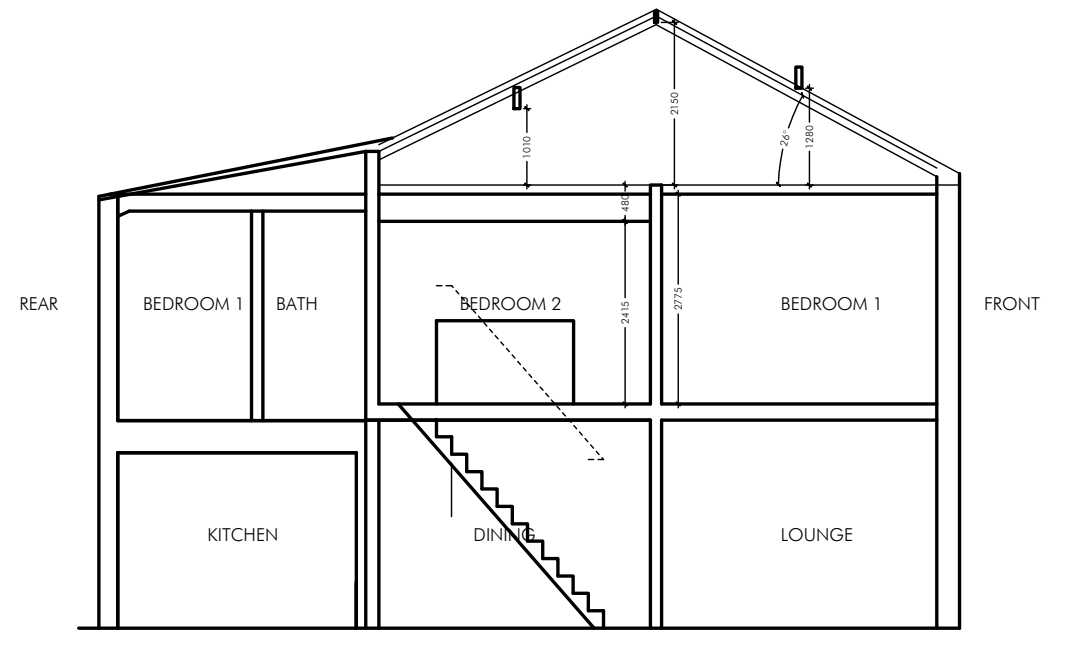


EXISTING SECTION

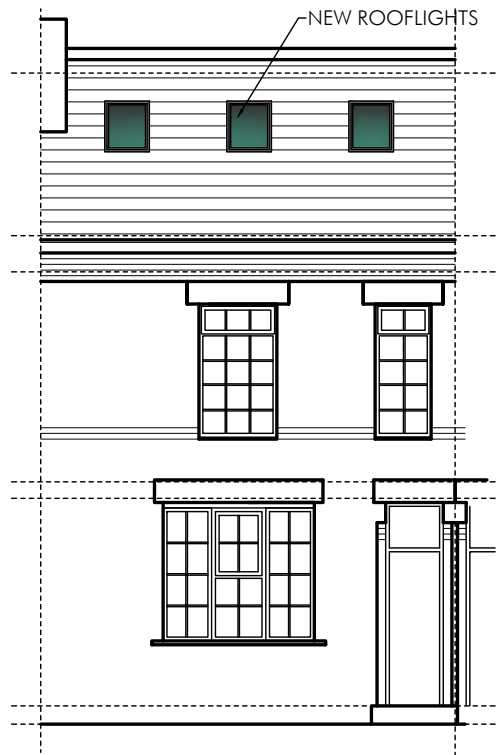


PROPOSED FRONT ELEVATION



PROPOSED REAR ELEVATION


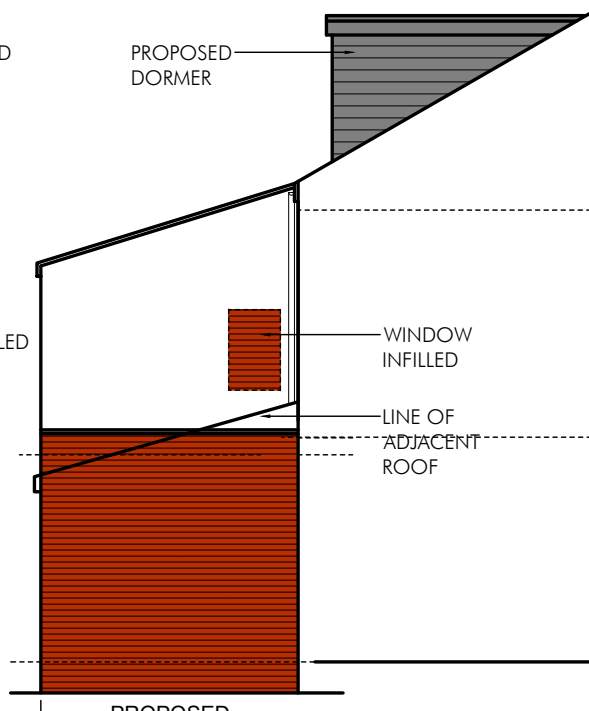


PROPOSED SIDE ELEVATION

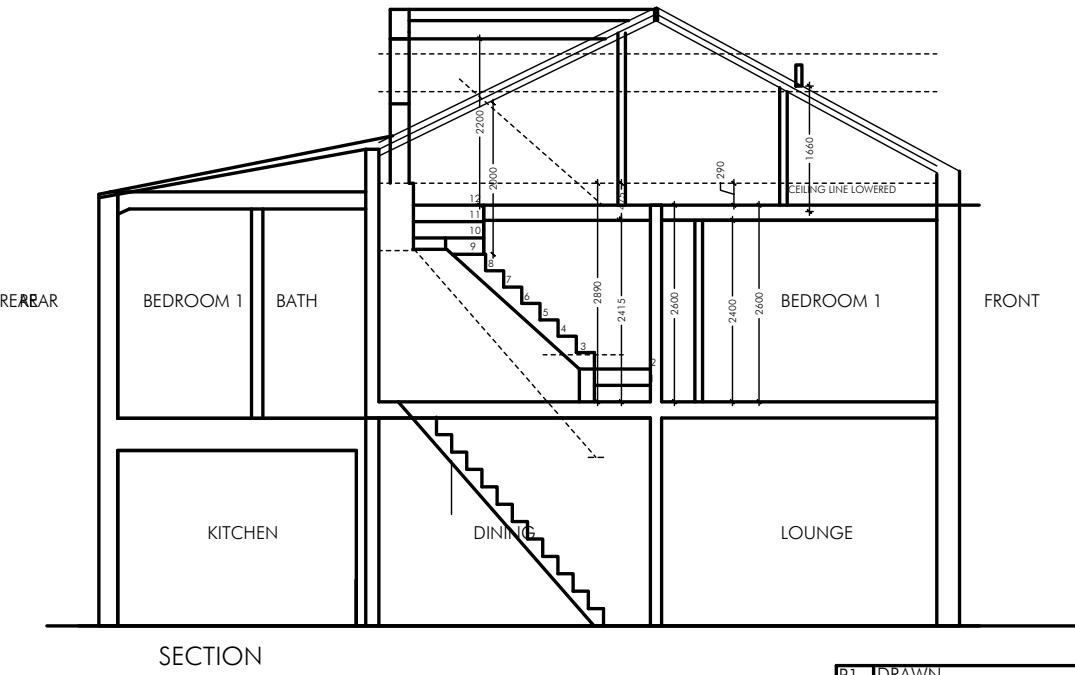

SECTION

PROPOSED SECTION

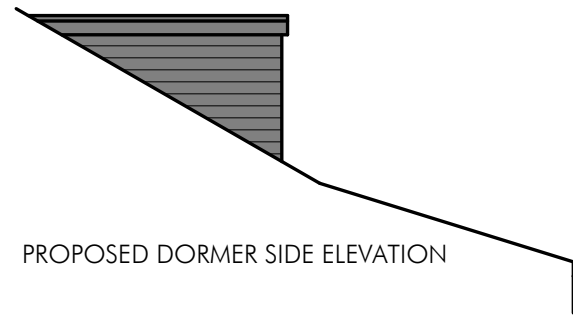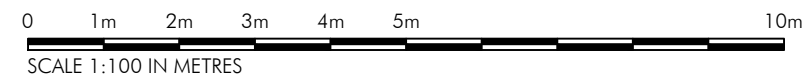

PROPOSED DORMER SIDE ELEVATION

P1	DRAWN	12.11.23
PLG Design Ltd DESIGN PLANNING PROJECT MANAGEMENT		
T - 0161 464 6675 M - 07795 296644 E - paul.gill@plgdesign.co.uk		Unit 11 National Trading Estate, Bramhall Moor Lane, Hazel Grove, Stockport, SK7 5AA
Client Mr M Hird/ Ms C Rigby Address 4 Grosvenor Rd, Heaton Moor		
Title Existing and Proposed Elevations and Sections		
Scale 1:100 @ A3		
Job Number 23185	Drawing Number PL03	Issue P1