




Proposed Front Elevation

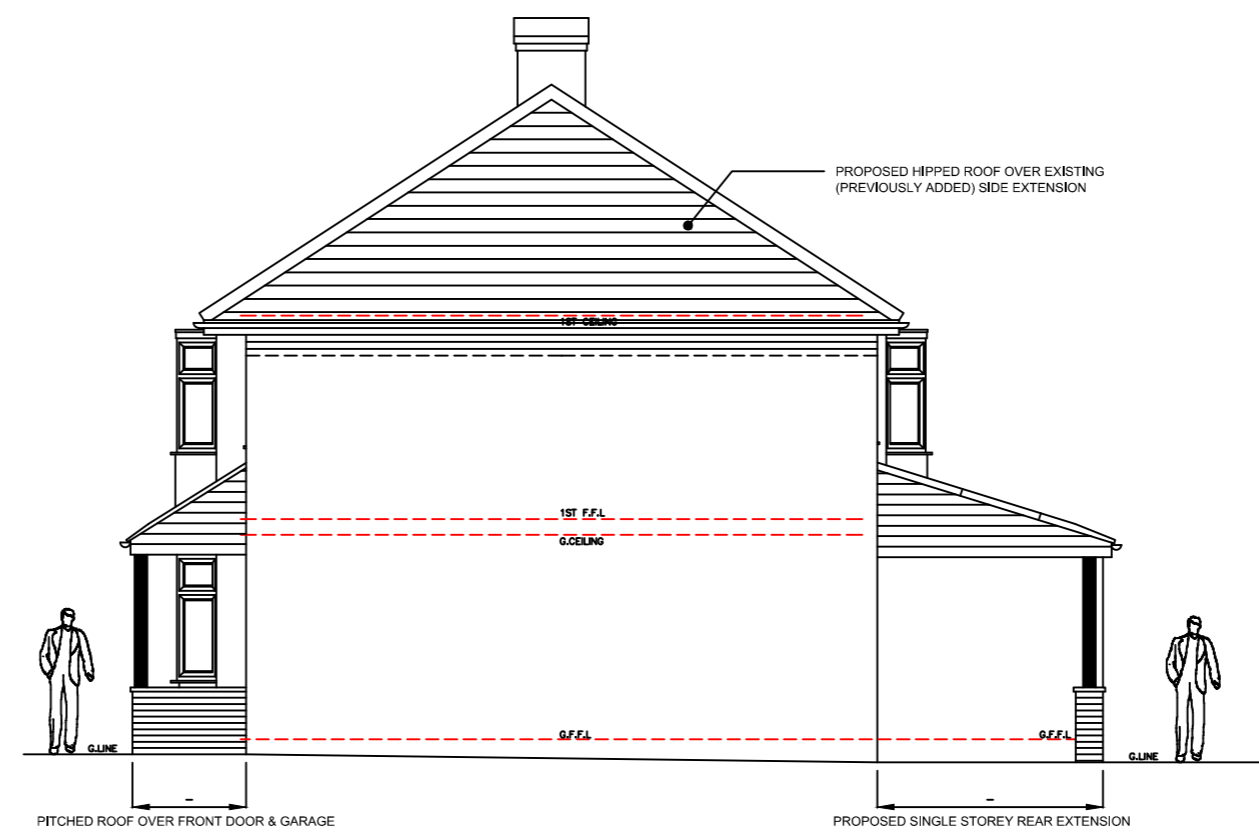

Proposed Side Elevation

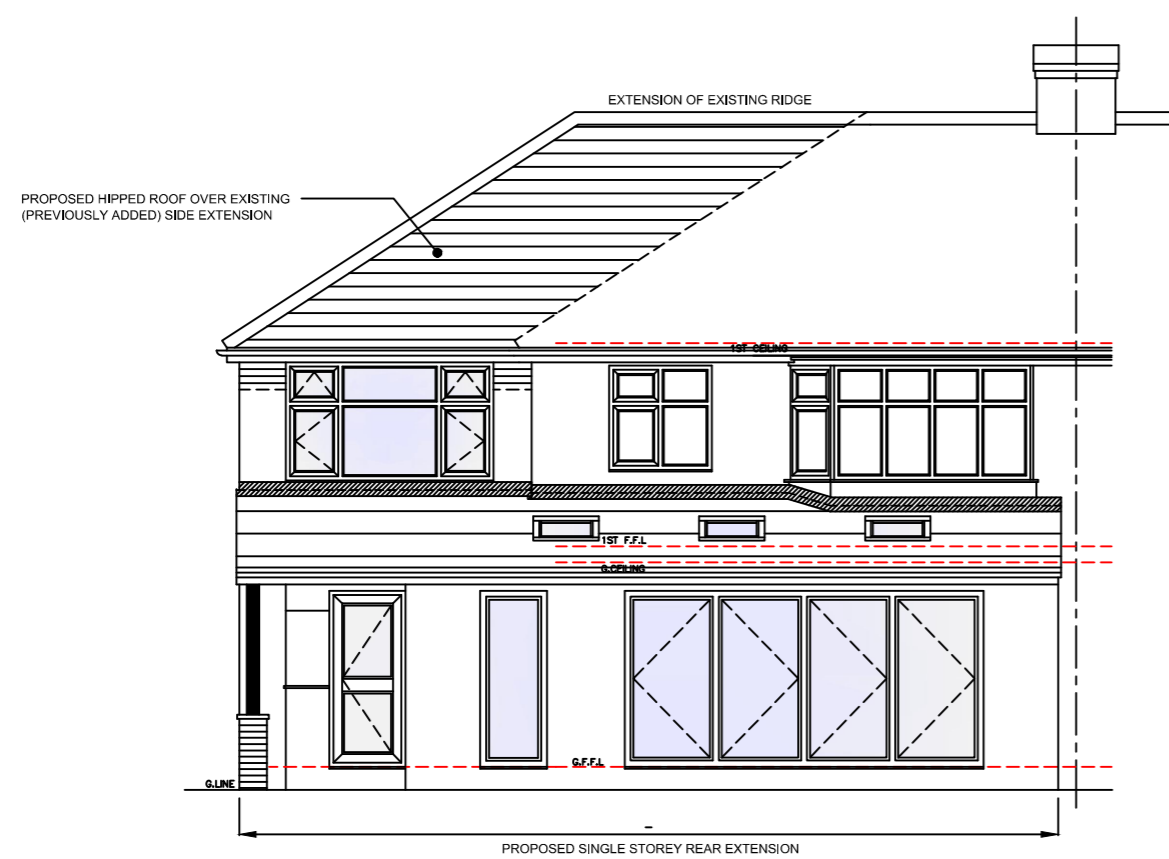

Proposed Rear Elevation

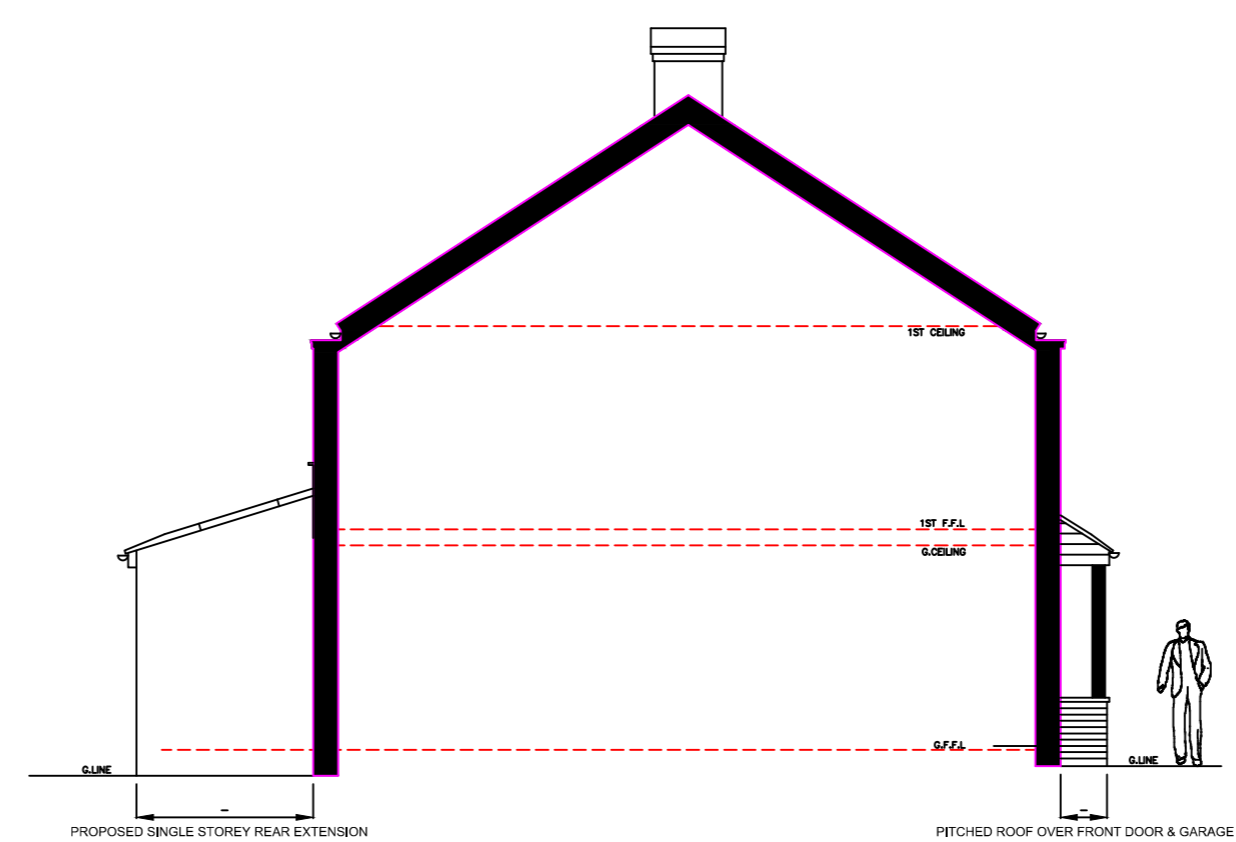

Proposed Side Elevation/Section

Proposed Elevations - 10 Bracken Road, York, YO24 1JT

Rev	By	Note	Date

**COMPLETE PLANS2BUILD LTD.**  
ARCHITECTURAL DESIGN

4 CARR LANE, YORK, YO26 5HU  
T: 01904 891770 M: 07789 276558 E: andy.sykes@gmail.com

PROJECT 10 Bracken Road, York, YO24 1JT

TITLE Proposed Elevations

CLIENT Mr & Mrs Jones

DATE January 2024 SCALE 1:100 @ A2

DWG. NO YB826 - 006 REVISION -

DRAWN AS CHECKED

DO NOT SCALE FROM DRAWINGS. ANY DISCREPANCIES TO BE NOTIFIED TO THE ARCHITECTS. COPYRIGHT RESERVED