


Existing East Elevation from Mill Lane

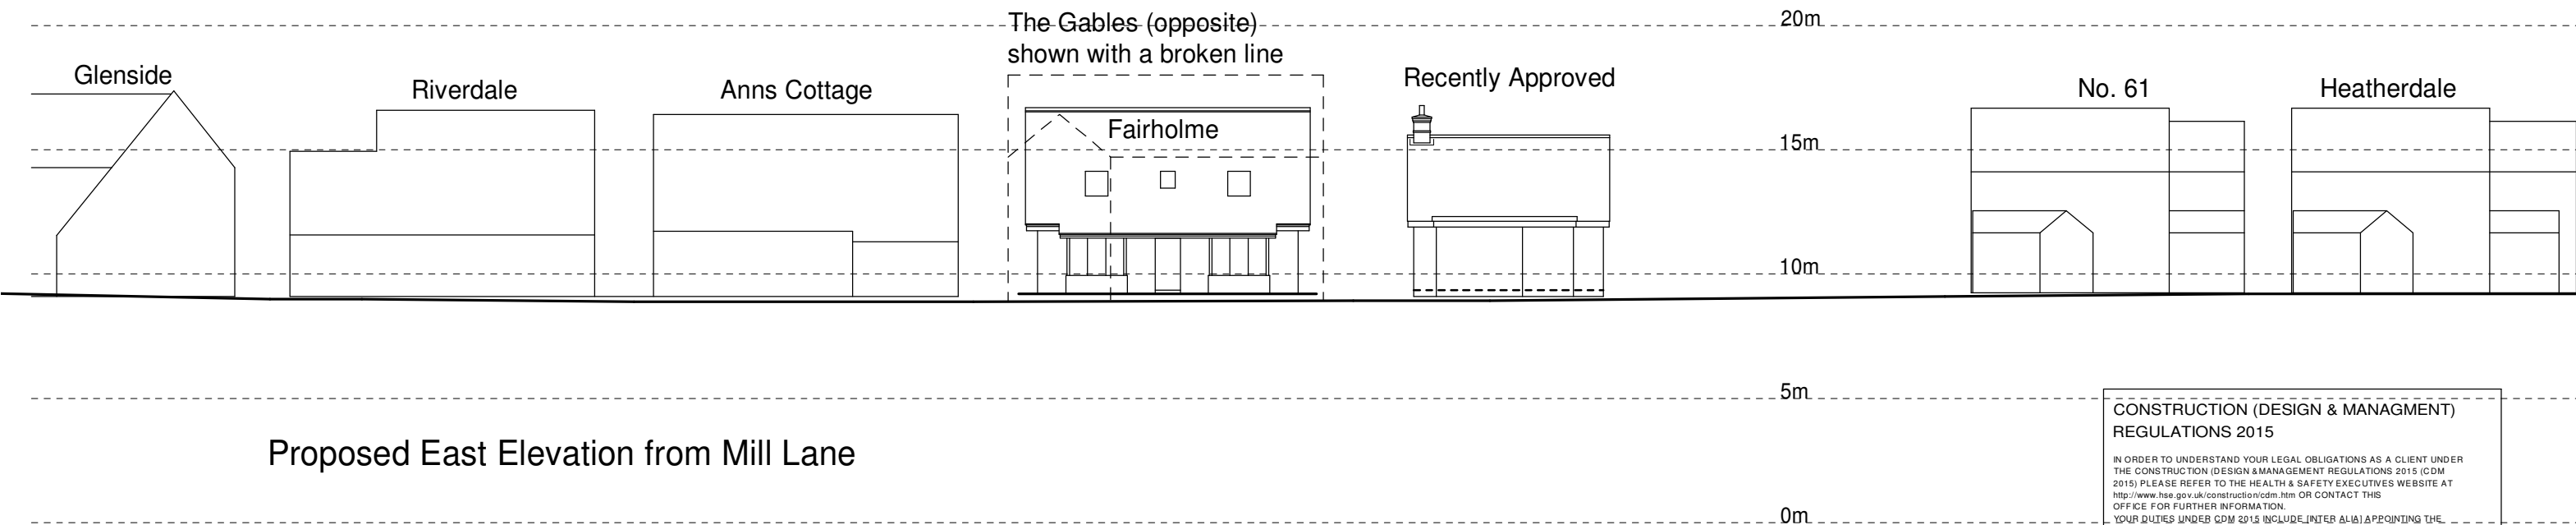

Proposed East Elevation from Mill Lane

CONSTRUCTION (DESIGN & MANAGEMENT) REGULATIONS 2015

IN ORDER TO UNDERSTAND YOUR LEGAL OBLIGATIONS AS A CLIENT UNDER THE CONSTRUCTION (DESIGN & MANAGEMENT) REGULATIONS 2015 (CDM 2015) PLEASE REFER TO THE HEALTH & SAFETY EXECUTIVES WEBSITE AT <http://www.hse.gov.uk/construction/cdm.htm> OR CONTACT THIS OFFICE FOR FURTHER INFORMATION.

YOUR DUTIES UNDER CDM 2015 INCLUDE: APPOINTING THE RIGHT PEOPLE AT THE RIGHT TIME; ENSURING ARRANGEMENTS FOR MANAGING & ORGANISING THE PROJECT; ALLOWING ADEQUATE TIME; PROVIDING INFORMATION TO & COMMUNICATION WITH YOUR DESIGNER(S) & CONTRACTOR(S); ENSURING ADEQUATE WELFARE FACILITIES ON SITE; ENSURING A CONSTRUCTION PHASE PLAN IS IN PLACE; KEEPING THE HEALTH & SAFETY PLAN; PROTECTING MEMBERS OF THE PUBLIC INCLUDING YOUR EMPLOYEES; ENSURING WORKPLACES ARE DESIGNED CORRECTLY & NOTIFYING THE HSE OF THE PROJECT IF APPLICABLE.



REV	DATE	AMENDMENT

downes illingsworth partnership ltd
 chartered architects
 info@diparchitects.co.uk
 +44 (0)1845 524758
 56 Market Place
 Thirsk, YO7 1LW
 www.diparchitects.co.uk



CLIENT :
 Mr Hutchinson

PROJECT :
 Replacement Dwelling, Fairholme, Acaster Malbis

DRAWING TITLE :
 Street Scene

SCALE: 1:250@A3		DATE: January 2024	
DRAWN: PW	CHECKED: -	DWG NO. 4002-PD-03	REV. -