



Notes:


1. If this drawing has been received electronically it is the recipient's responsibility to print the document to the correct scale.
2. All dimensions are in millimeters unless stated otherwise. It is recommended that information is not scaled off this drawing.
3. This drawing should be read in conjunction with all other relevant drawings and specifications.
4. All boundaries, dimensions and levels are to be checked on site before construction and any discrepancies are to be reported to the Architect.
5. For the purpose of coordination, all relevant parties must check this information prior to implementation and report any discrepancies to the Architect.

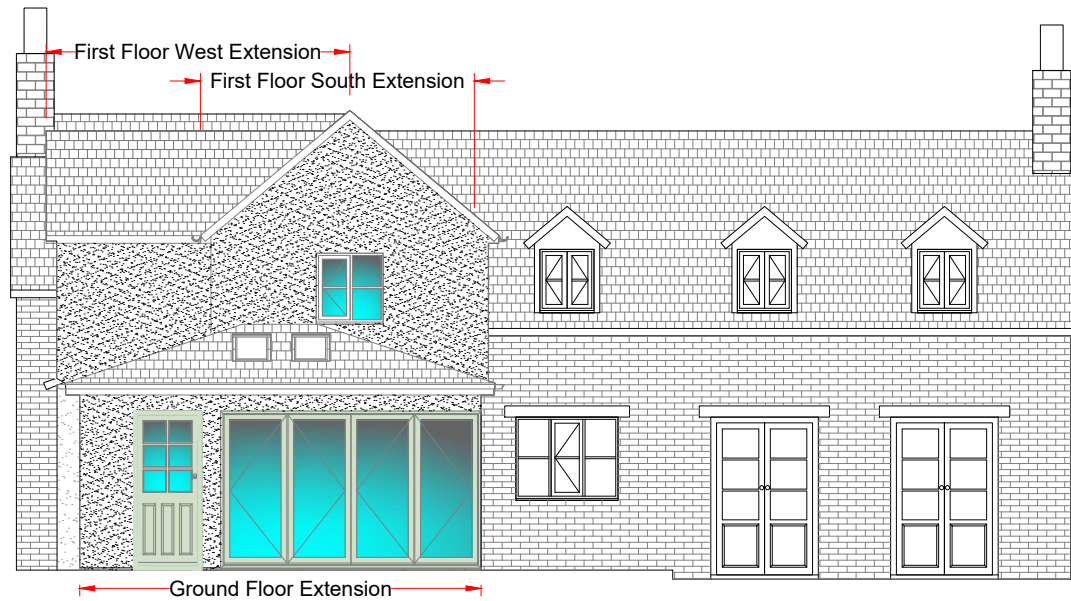


Proposed South Elevation
Scale 1:100

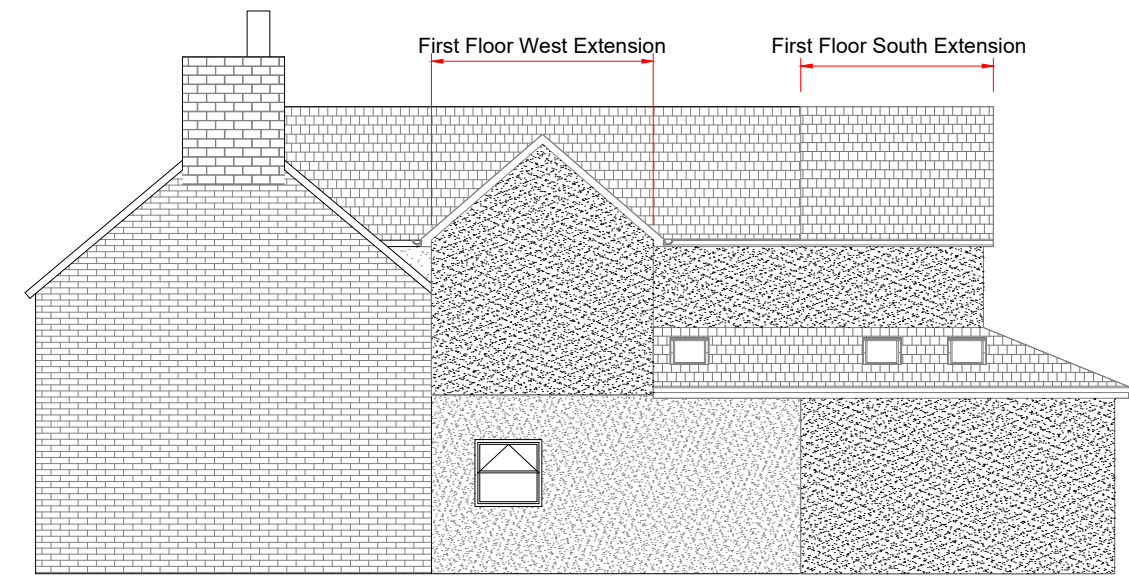


Proposed West Elevation
Scale 1:100

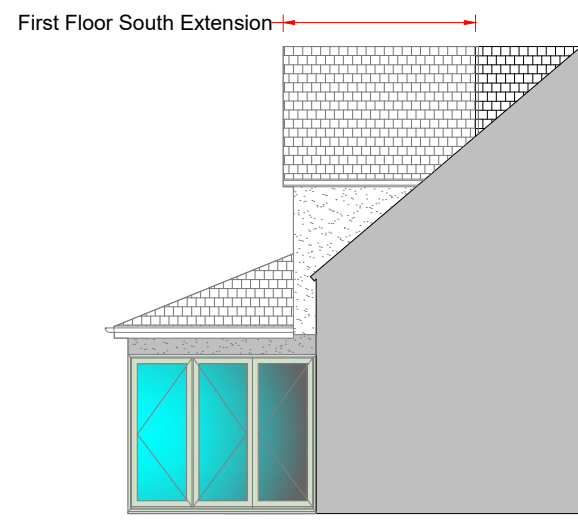

Proposed East Elevation (Part)
Scale 1:100

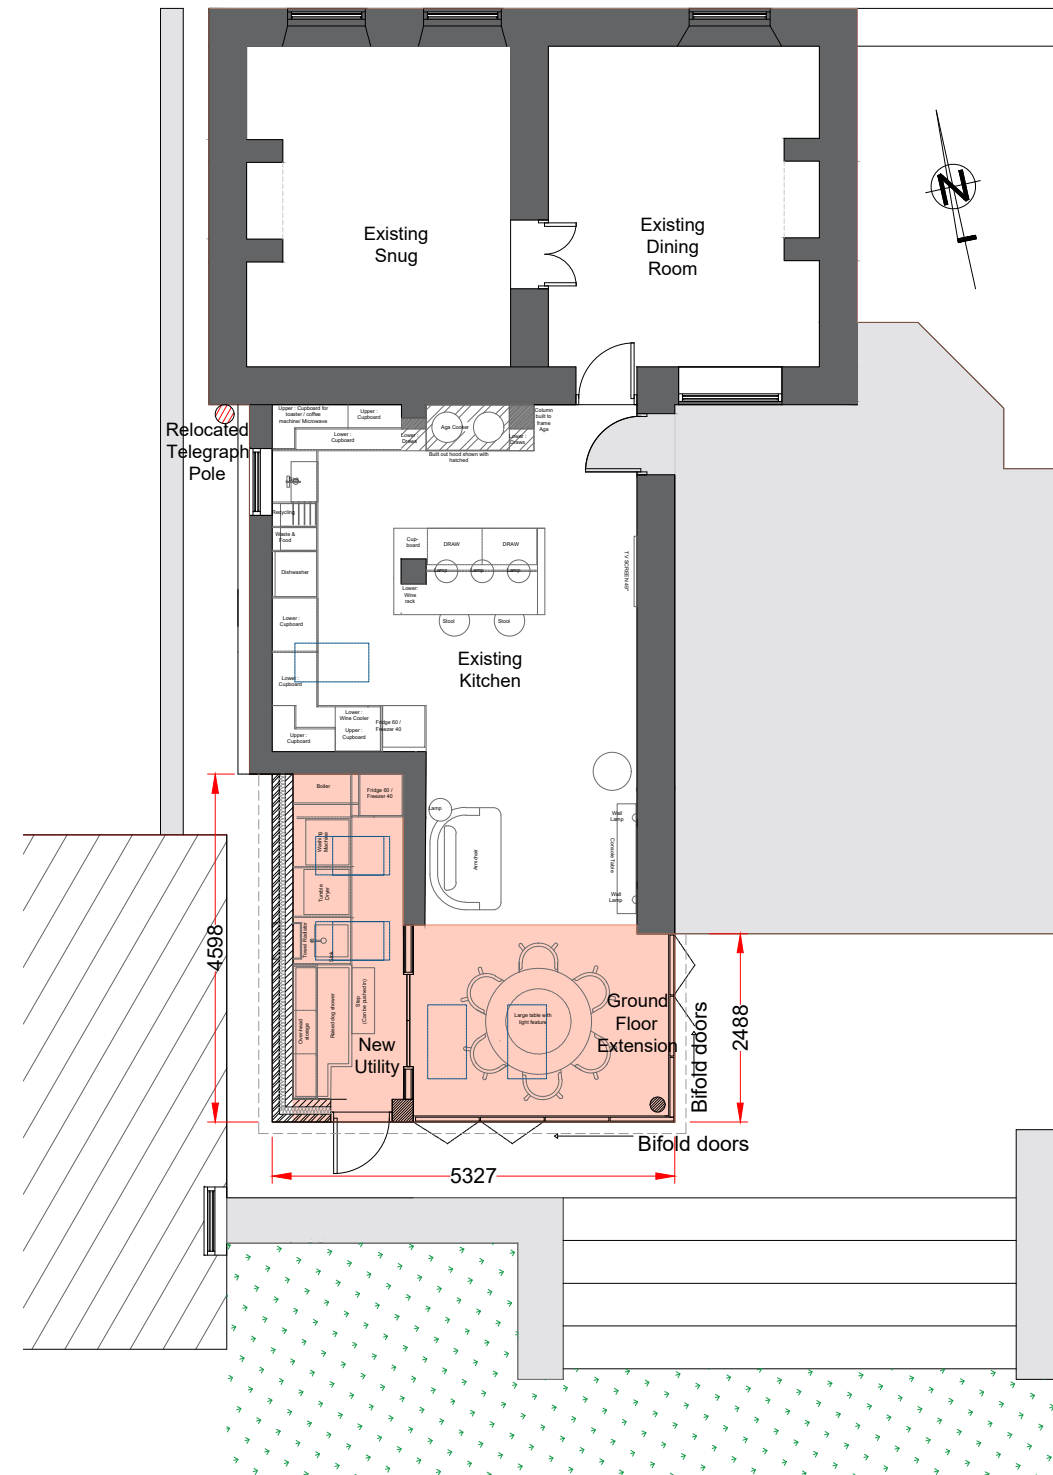

Proposed Ground Floor Layout
Scale 1:100

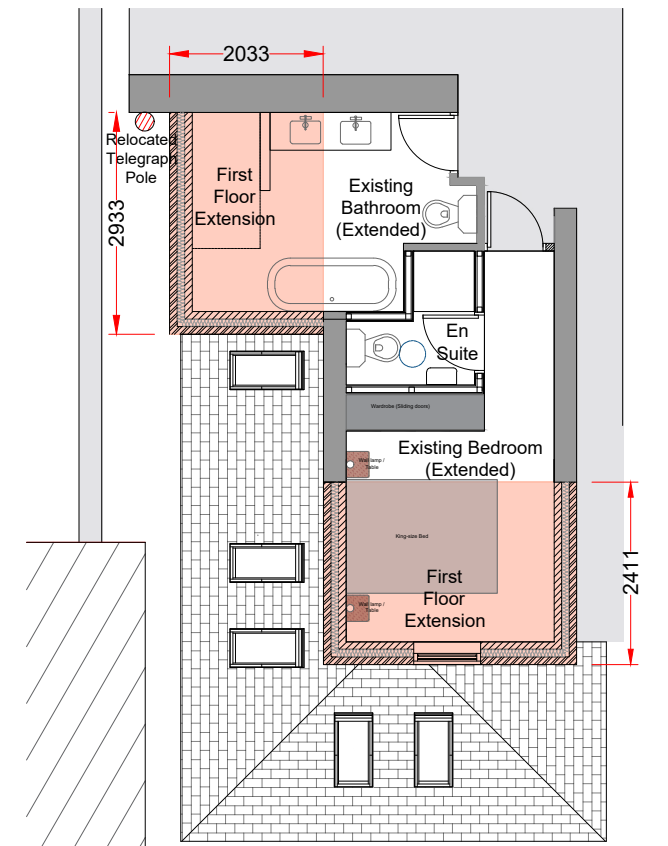

Proposed First Floor Layout
Scale 1:100

GF extension reduced by			
A	05.02.24	300mm & render finish	SM GN
Rev. No	Date	Revision	Drawn by / Checked by

Client

Dr & Mrs McKay

Project
Lower End Cottage,
Lower End, Salford, Chipping
Norton OX7 5YP

Drawing

Proposed

ARCHITECTURE
DESIGN
DEVELOPMENT

Studio 3
The Drive ·
Kettering
NN15 7EX

Scale: 1:100@A3 Date: Sept 22 Drawn by: SM Checked by: GN

Job No: IM704 Drg No: 101 Rev No: A

