



01 Proposed Ground Floor Plan  
Scale 1:50 @ A1

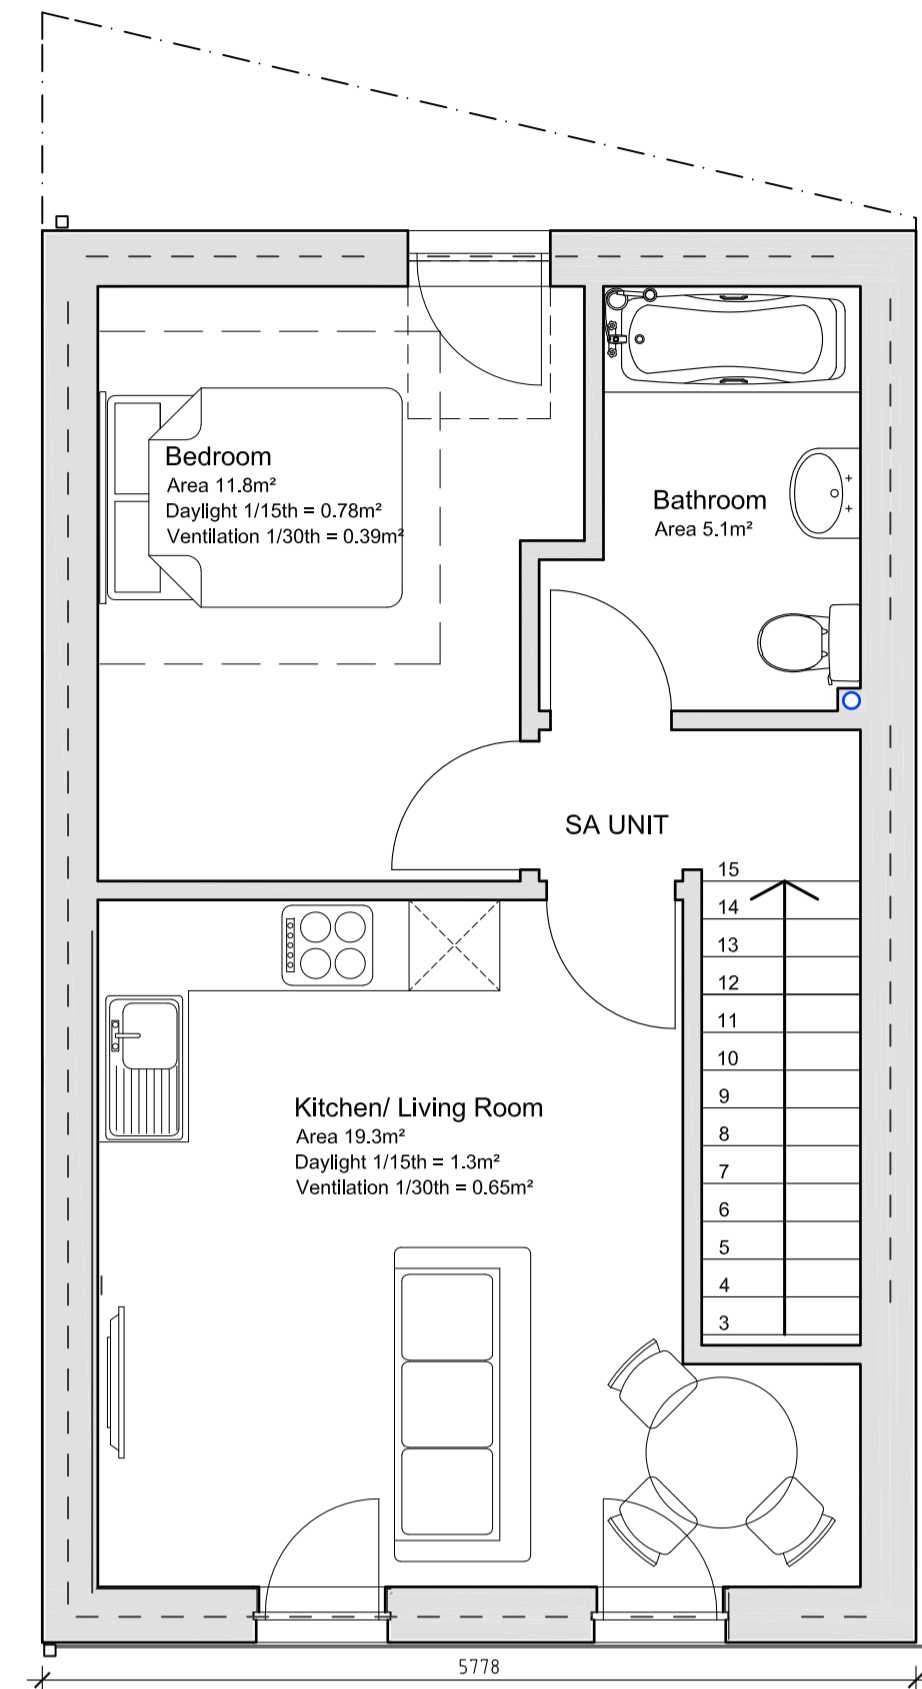


02 Proposed First Floor Plan  
Scale 1:50 @ A1

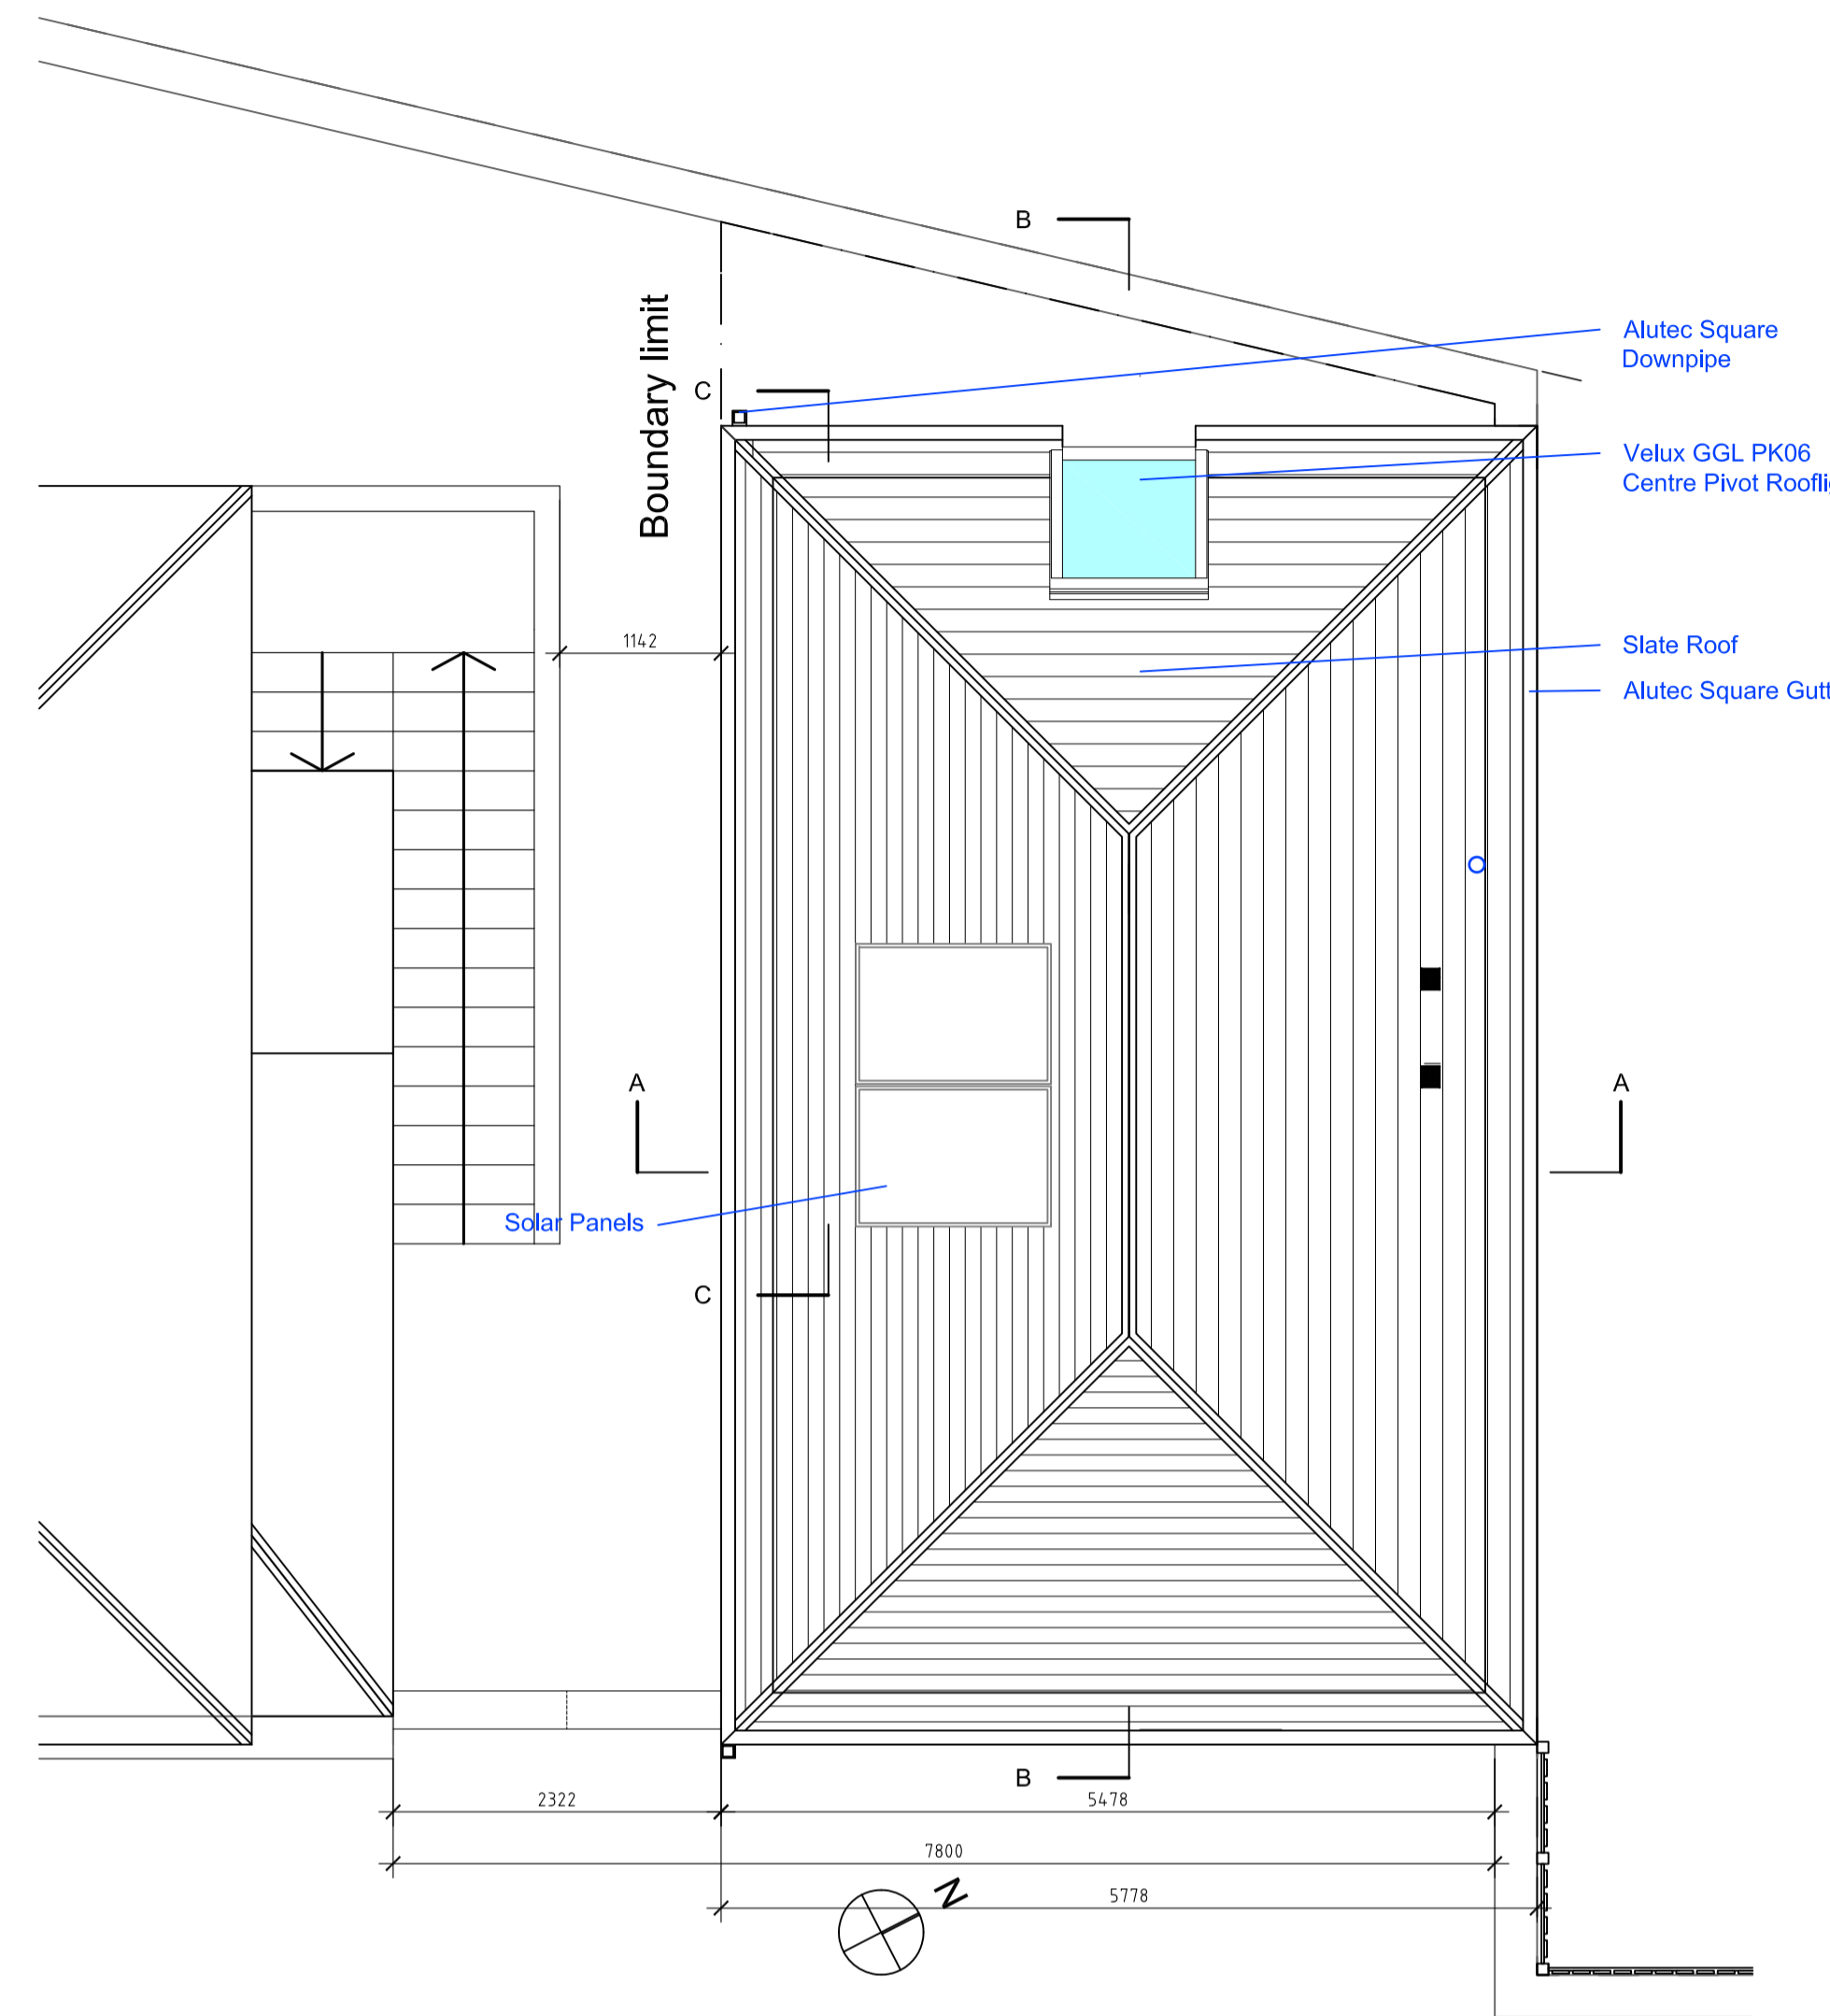


03 Proposed Roof/Site Plan  
Scale 1:50 @ A1


Roof Plan

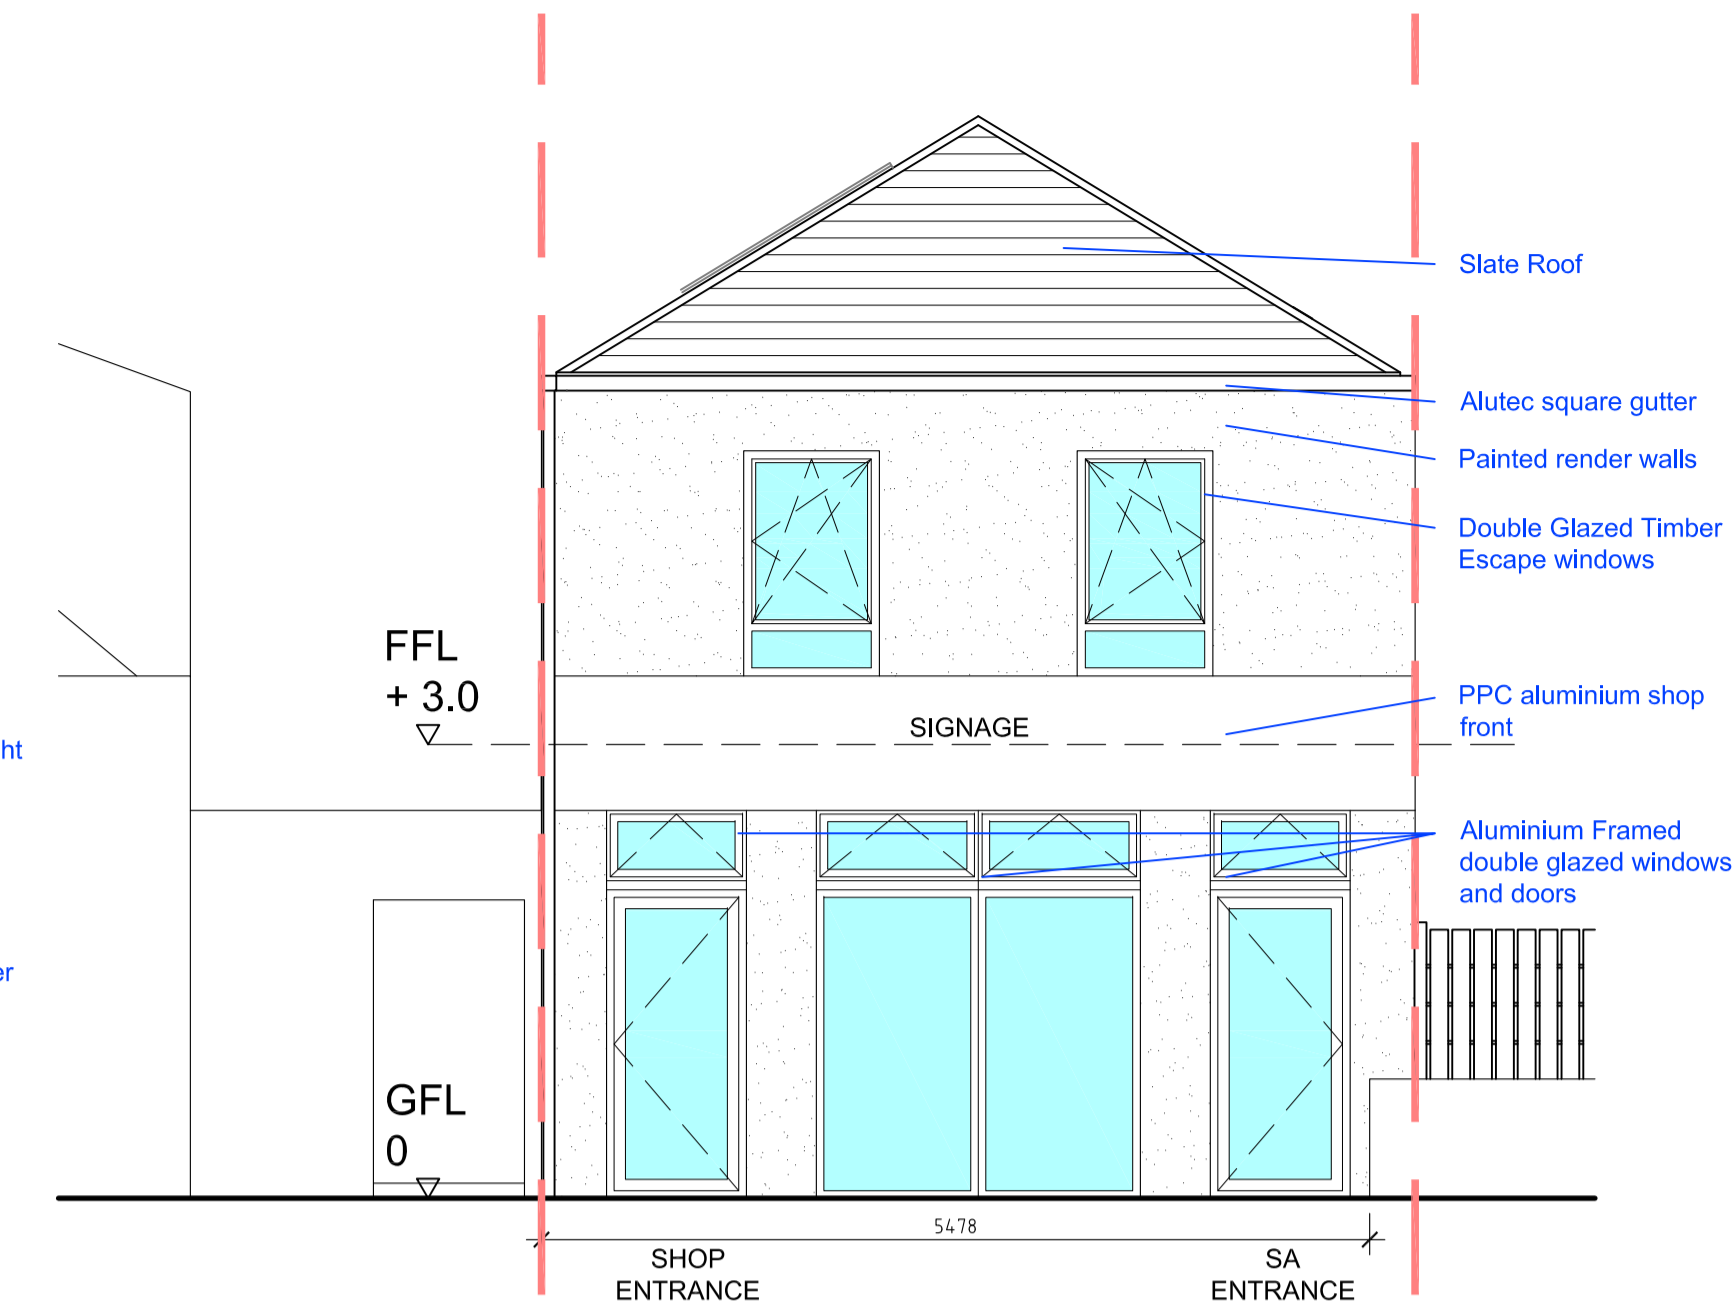


04 Proposed Front Elevation  
Scale 1:50 @ A1

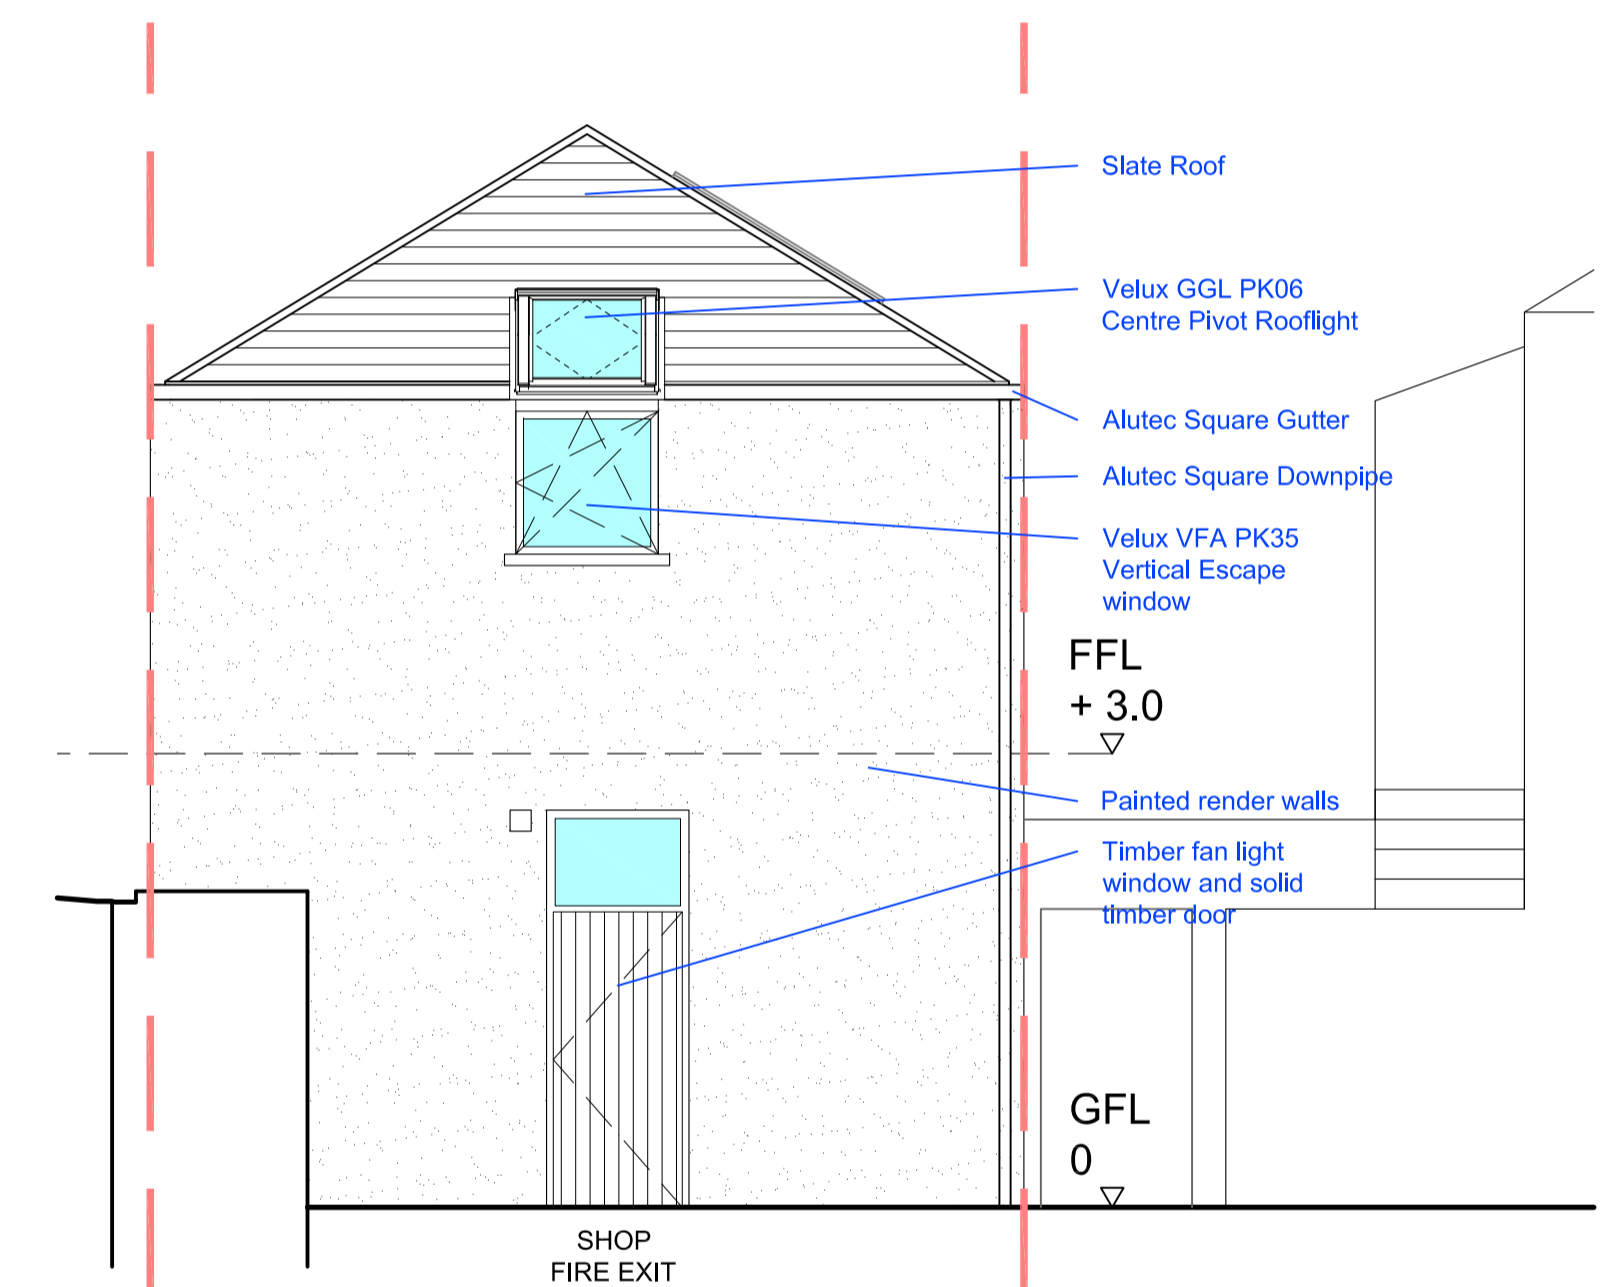

05 Proposed Rear Elevation  
Scale 1:50 @ A1

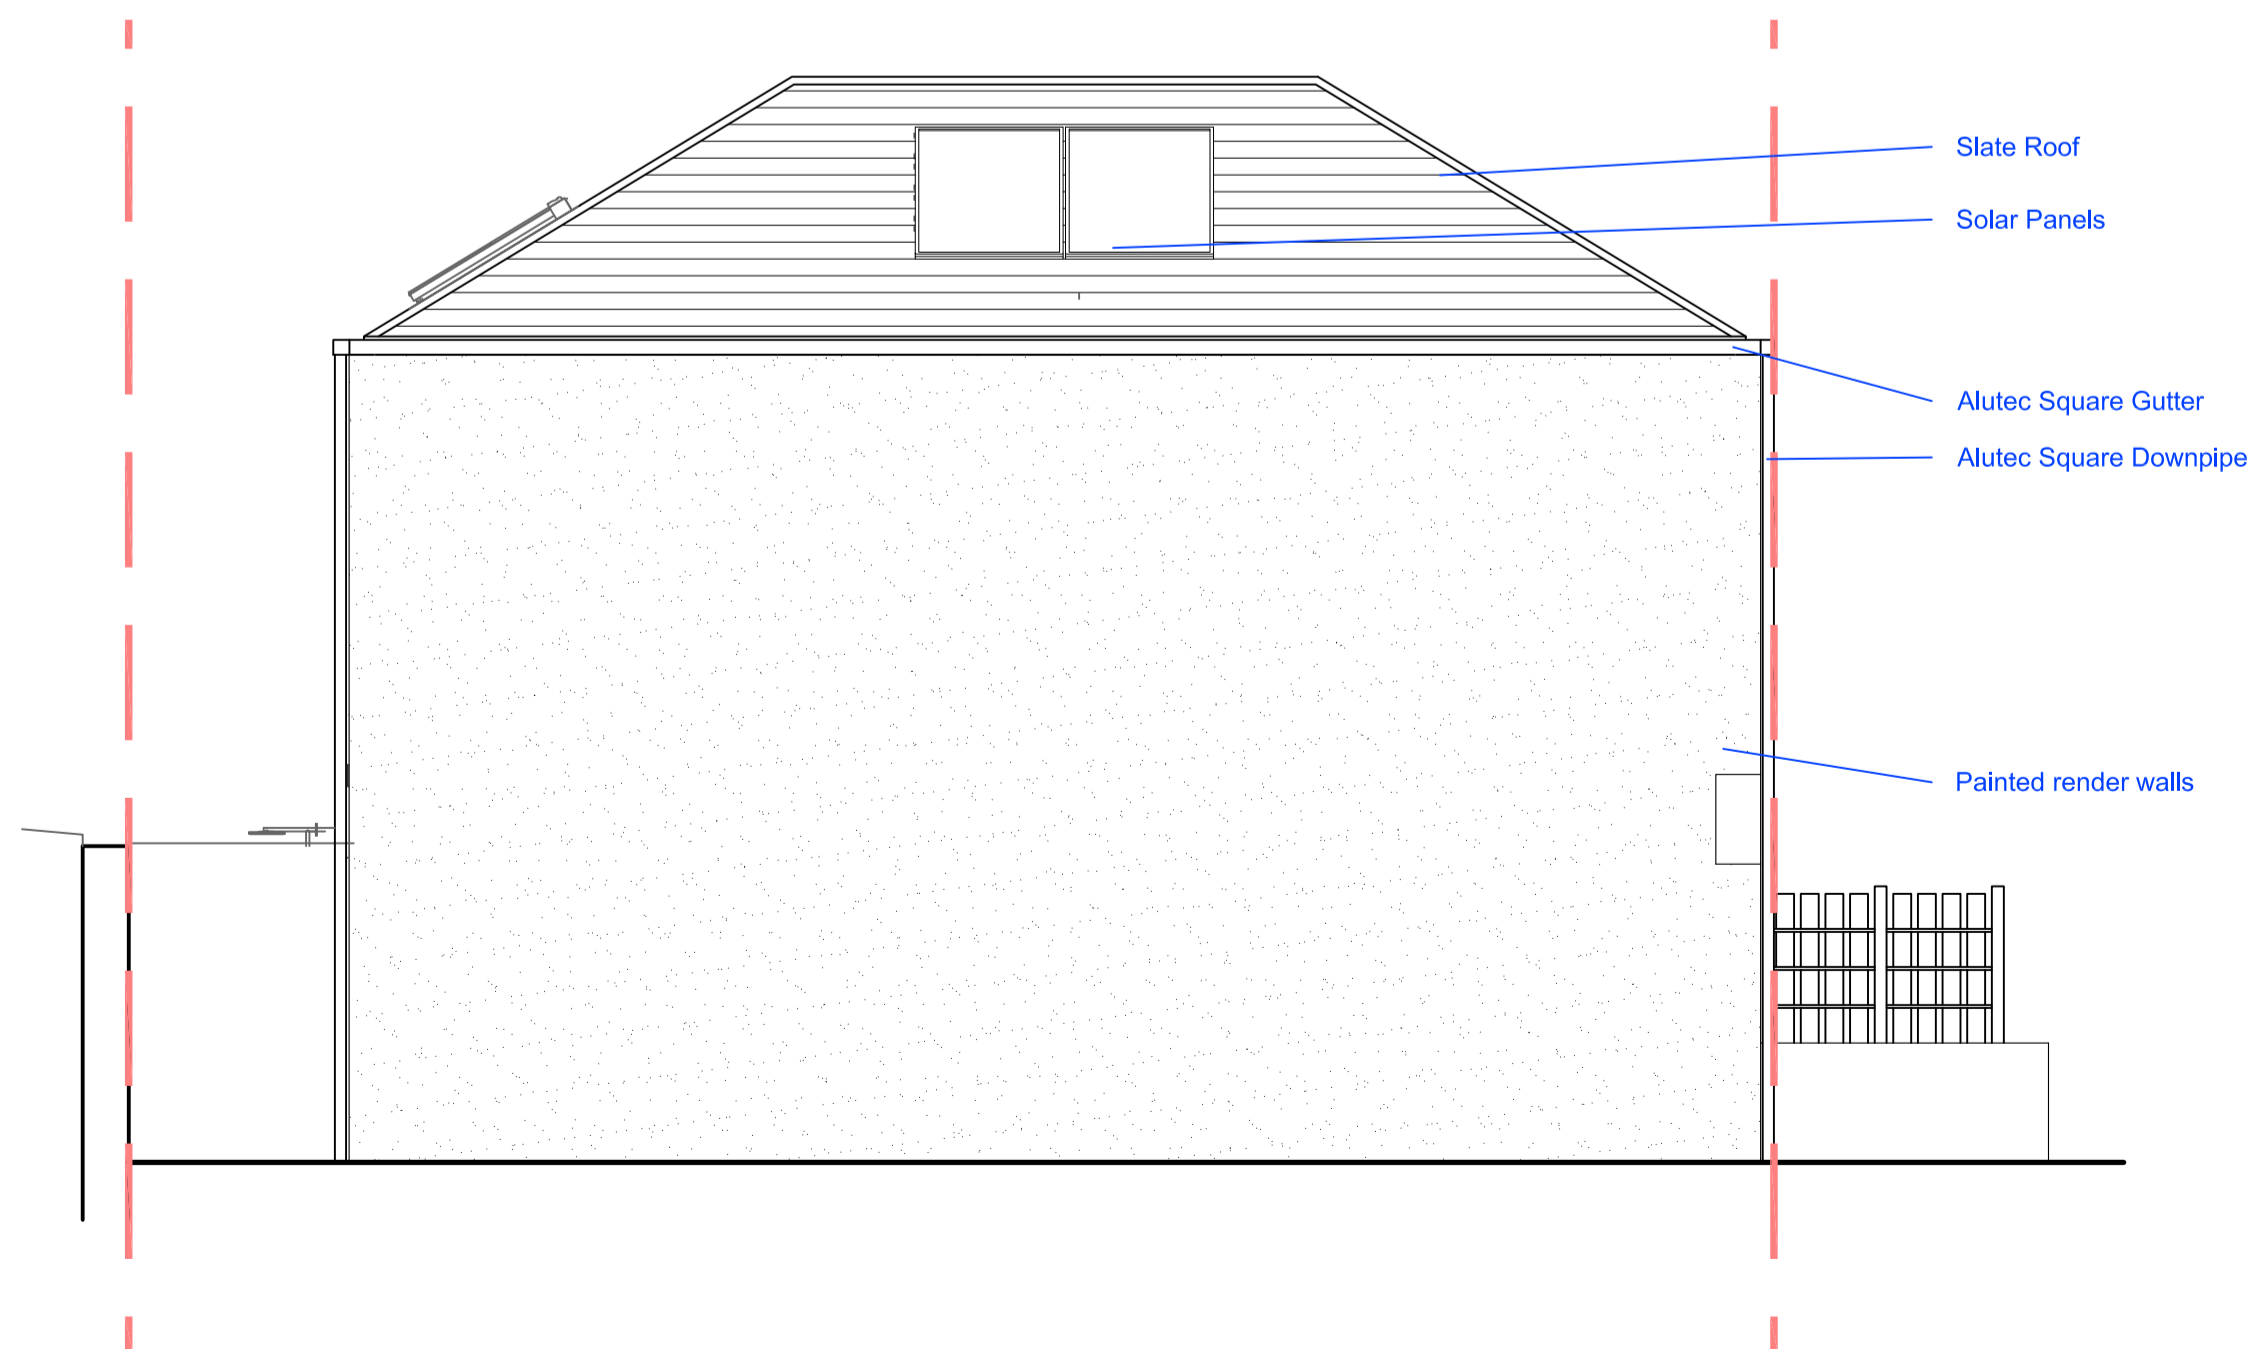

06 Proposed South Elevation  
Scale 1:50 @ A1

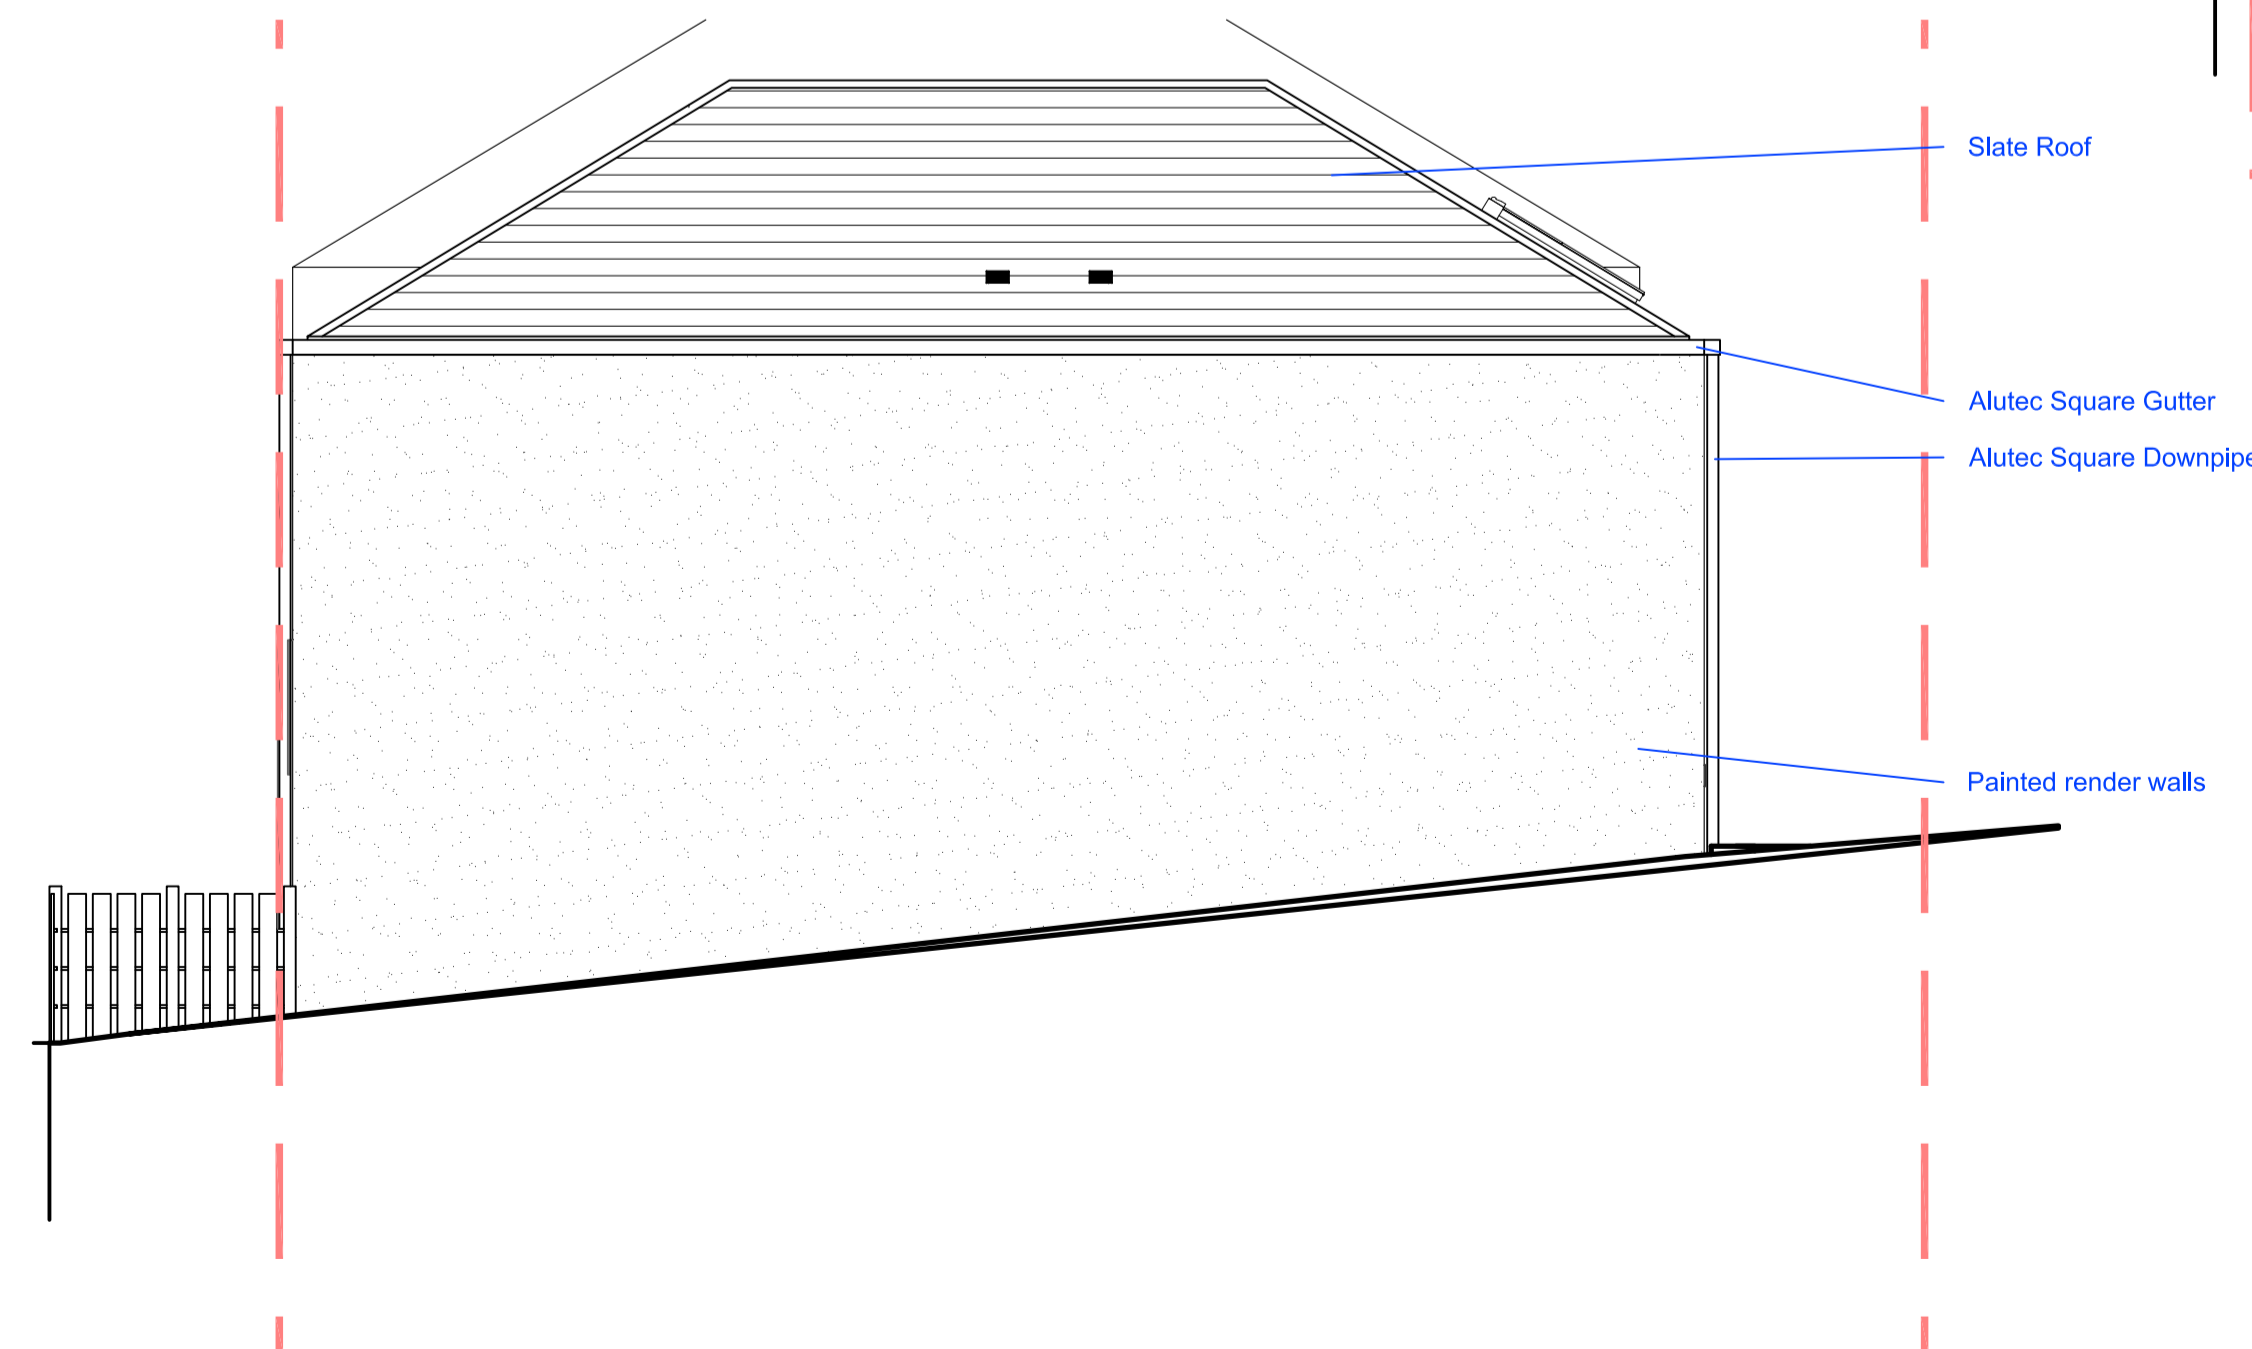

07 Proposed North Elevation  
Scale 1:50 @ A1

\*All dimensions should be checked on site and any discrepancies reported to the Architect

Project  
Land Adjacent to 132 Slateford Road  
Proposed Retail and SA Apartment

Drawing  
PLANNING  
Proposed Plans and Elevations

**McFadzean Studio**  
Architecture and Urban Design  
1 Muirhouse Parkway, Edinburgh, Midlothian, EH4 5JG  
T: 07817 579060 E: douglas@mcfadzeanstudio.co.uk

Scale	Date	By
As Noted	January 2024	DMcF
Job no	Drawing no	Rev
23-49	PL-01	