

This drawing is the copyright of Paul Robinson Partnership (UK) LLP and can only be reproduced with their written permission. This drawing is not to be scaled. Any discrepancies on site are to be notified to Paul Robinson Partnership (UK) LLP. This drawing has been prepared for Planning and Building Regulations purposes only and does not constitute or form part of any contract unless specifically annexed thereto in writing by Paul Robinson Partnership (UK) LLP. On this drawing the term 'client' means the client named in the title block.

All intellectual property rights are vested with Paul Robinson Partnership (UK) LLP and cannot be used or reproduced without their permission.
Copyright 2020

E	09/07/20	Amendments to Plot 1	JY
E	20/04/20	Amendments per Client email 20/04/20	JY
D	07/04/20	Amendments per Client email 06/04/20	JY
C	05/04/20	Dimensions added	JY
B	31/03/20	Amendments following Client comments	JY
A	24/03/20	Foul water drainage added to plan	JY
rev:	date:	description:	by:



Paul Robinson
PARTNERSHIP
ARCHITECTURE + SURVEYING

6 Octagon Business Park,
Hospital Road, Little Plumstead,
Norwich, NR13 5FH
tel: 01603 397057
e-mail: design@prparchitecture.com
web: www.paulrobinsonpartnership.co.uk

client:
Peter Hicks

location:
**Gorrell Hill Farm
Chapel Road, Trunch NR28 0QG**

title:
**Proposed Housing Development
Proposed Site Plan**

scale @ A1:
1:50, 1:100

date:
February 2020

project no:
8004


drawn by:
JY

approved:
AS

dwg no:
P07

revision:
F

Site Plan
Scale 1:200

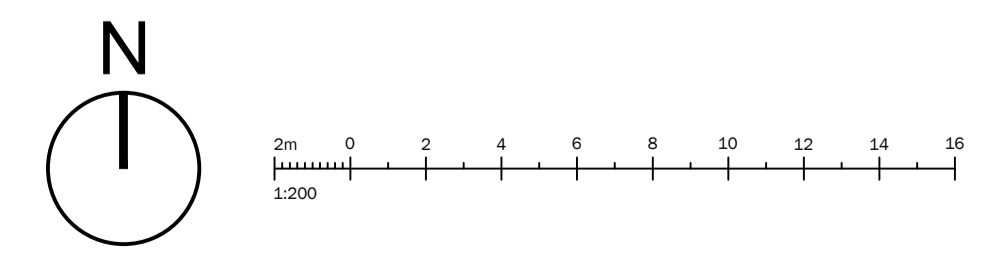

PLANNING