





Existing Front (South) Elevation Scale 1:100




Existing Side (East) Elevation

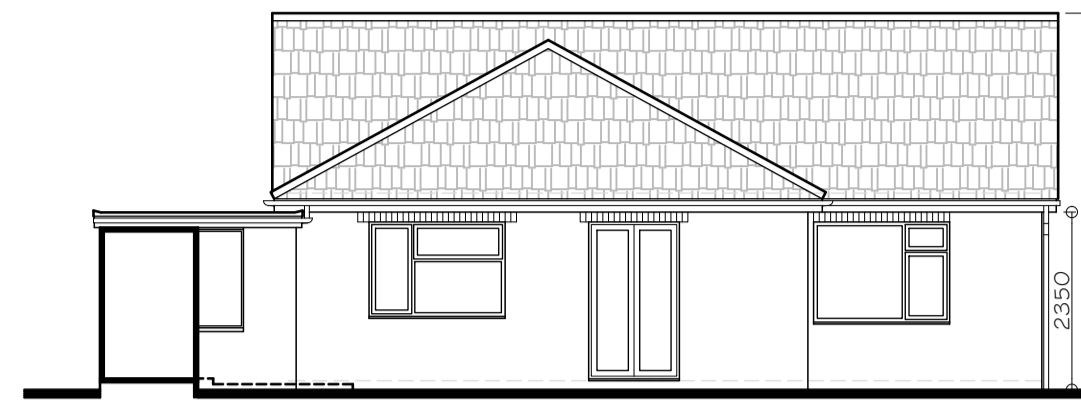


Existing Rear (North) Elevation

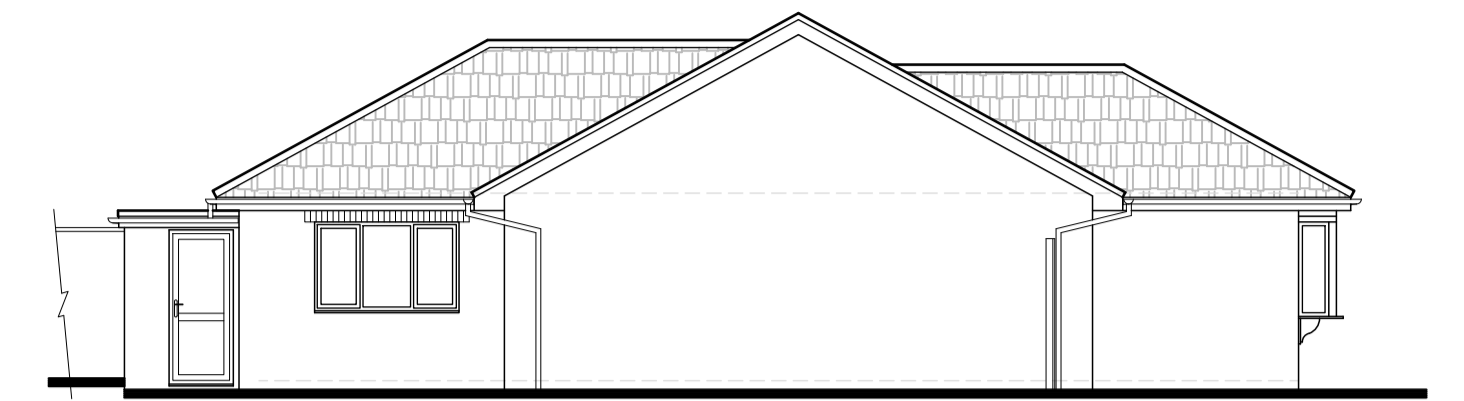


Existing Side (West) Elevation

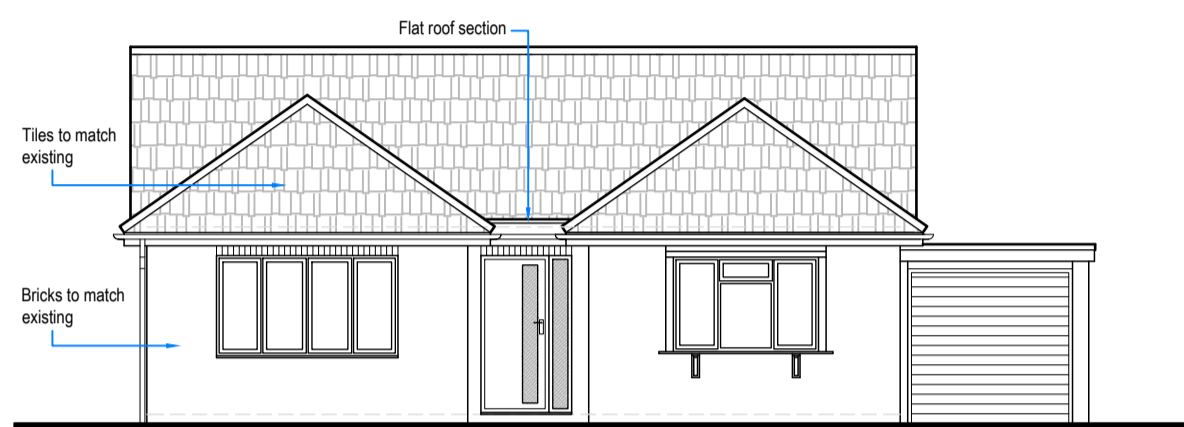


Proposed Front (South) Elevation Scale 1:100

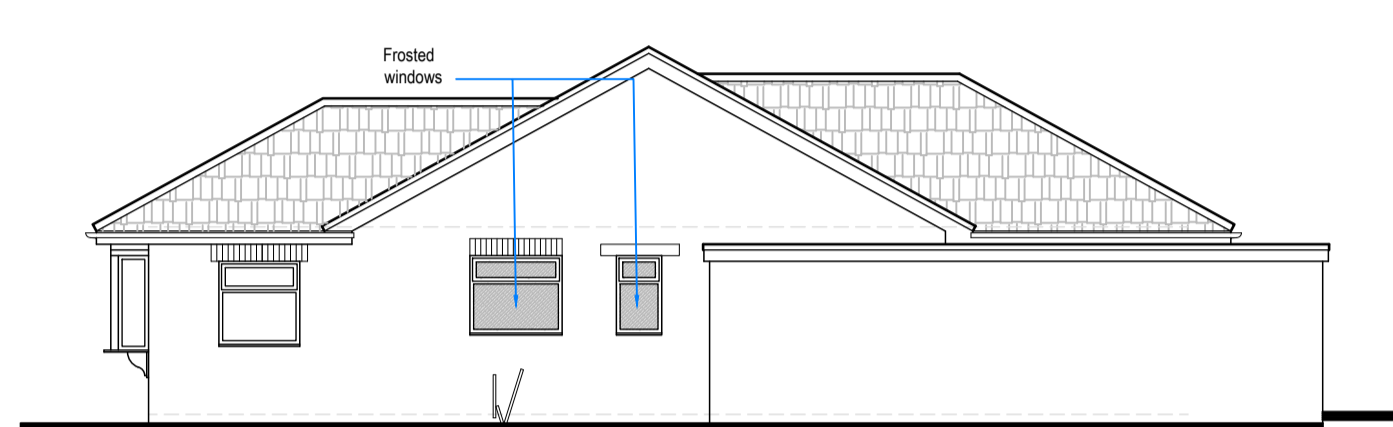


Proposed Side (East) Elevation

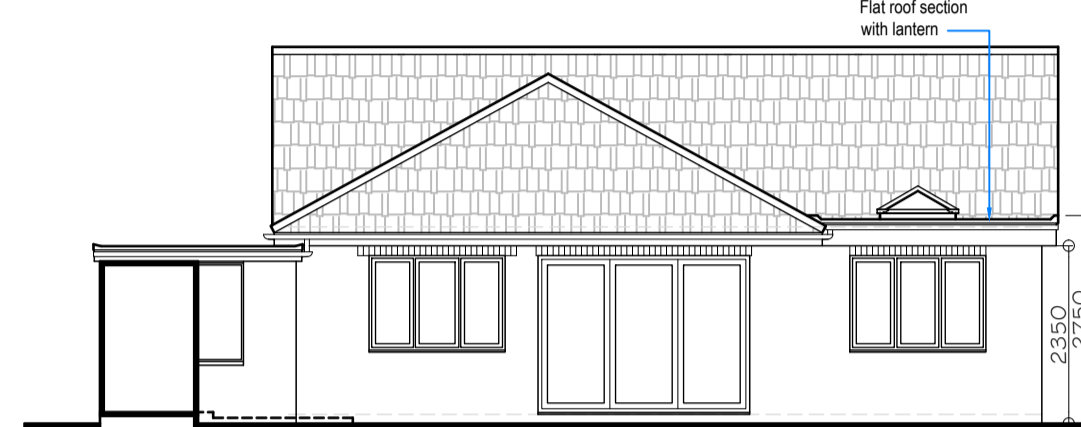


Proposed Rear (North) Elevation

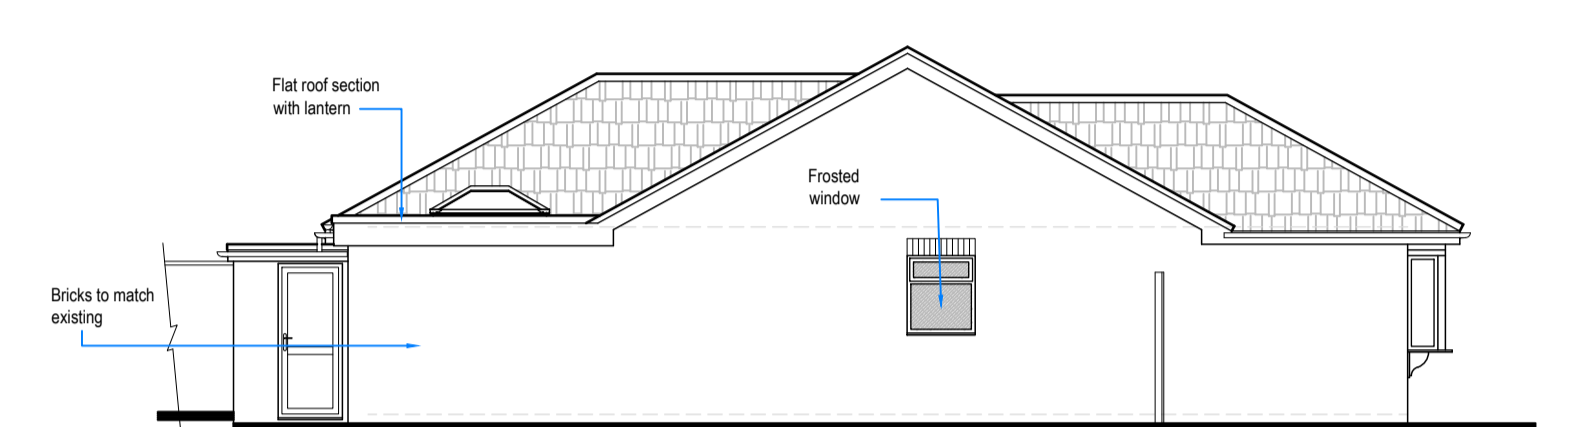


Proposed Side (West) Elevation

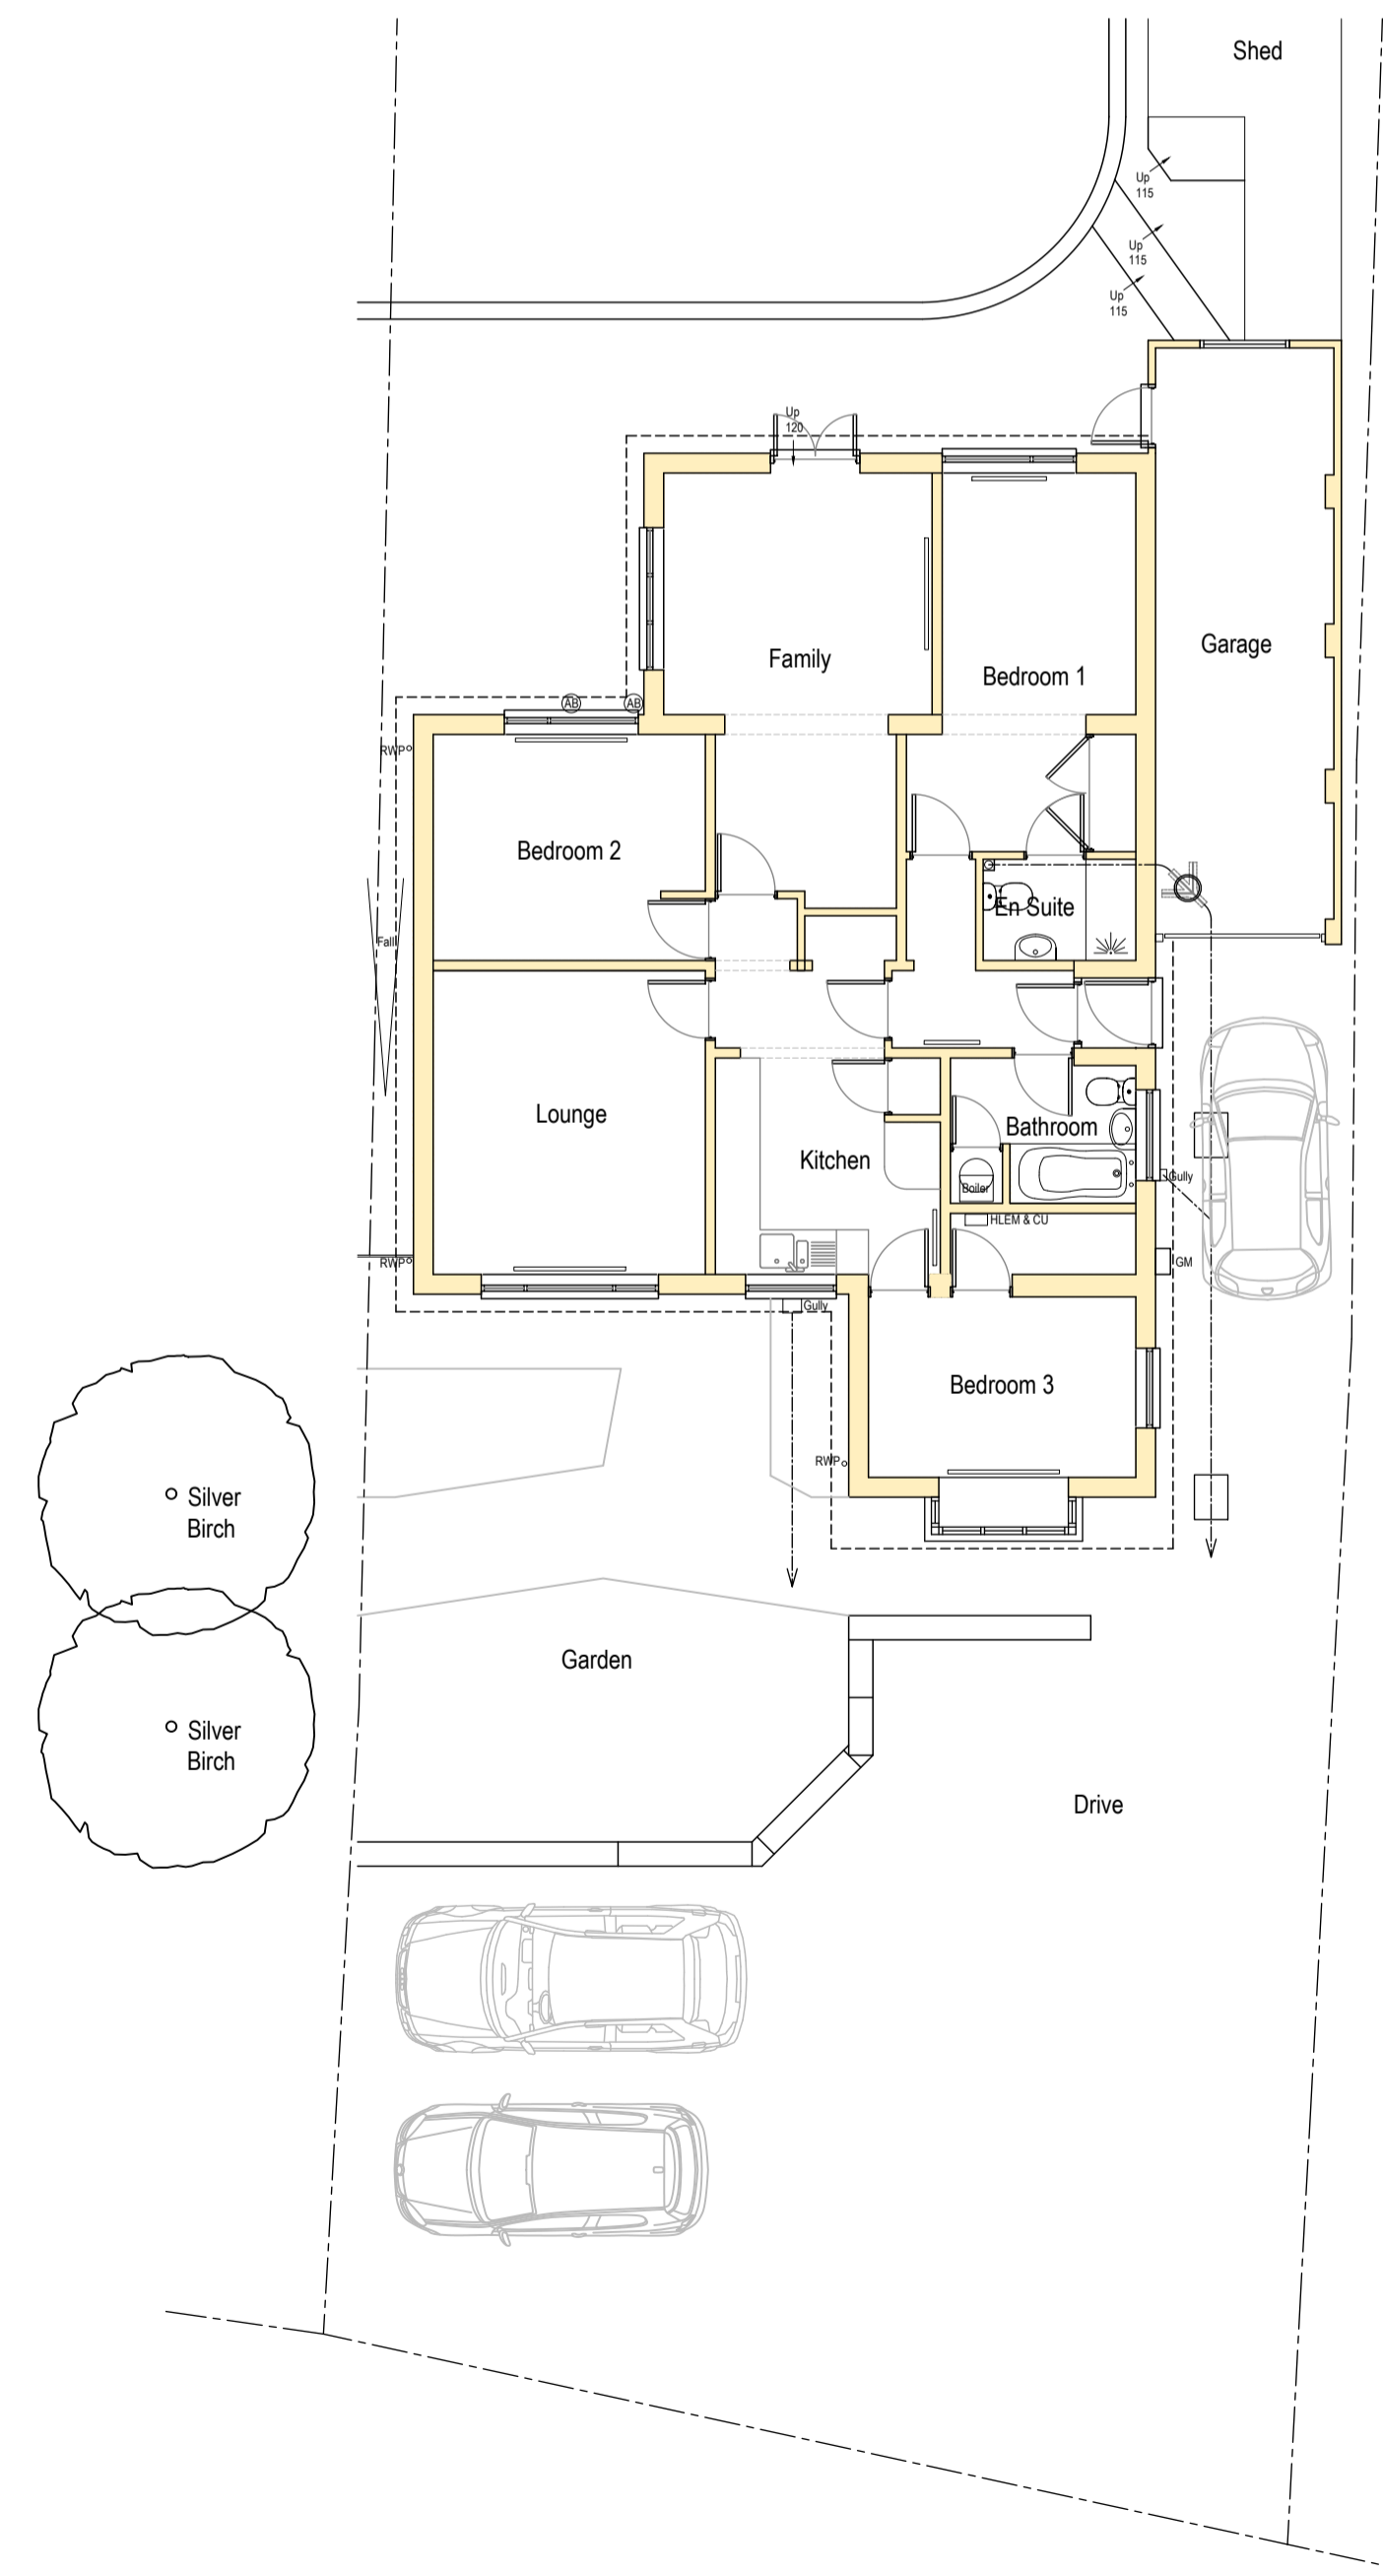


Existing Ground Floor Plan Scale 1:100

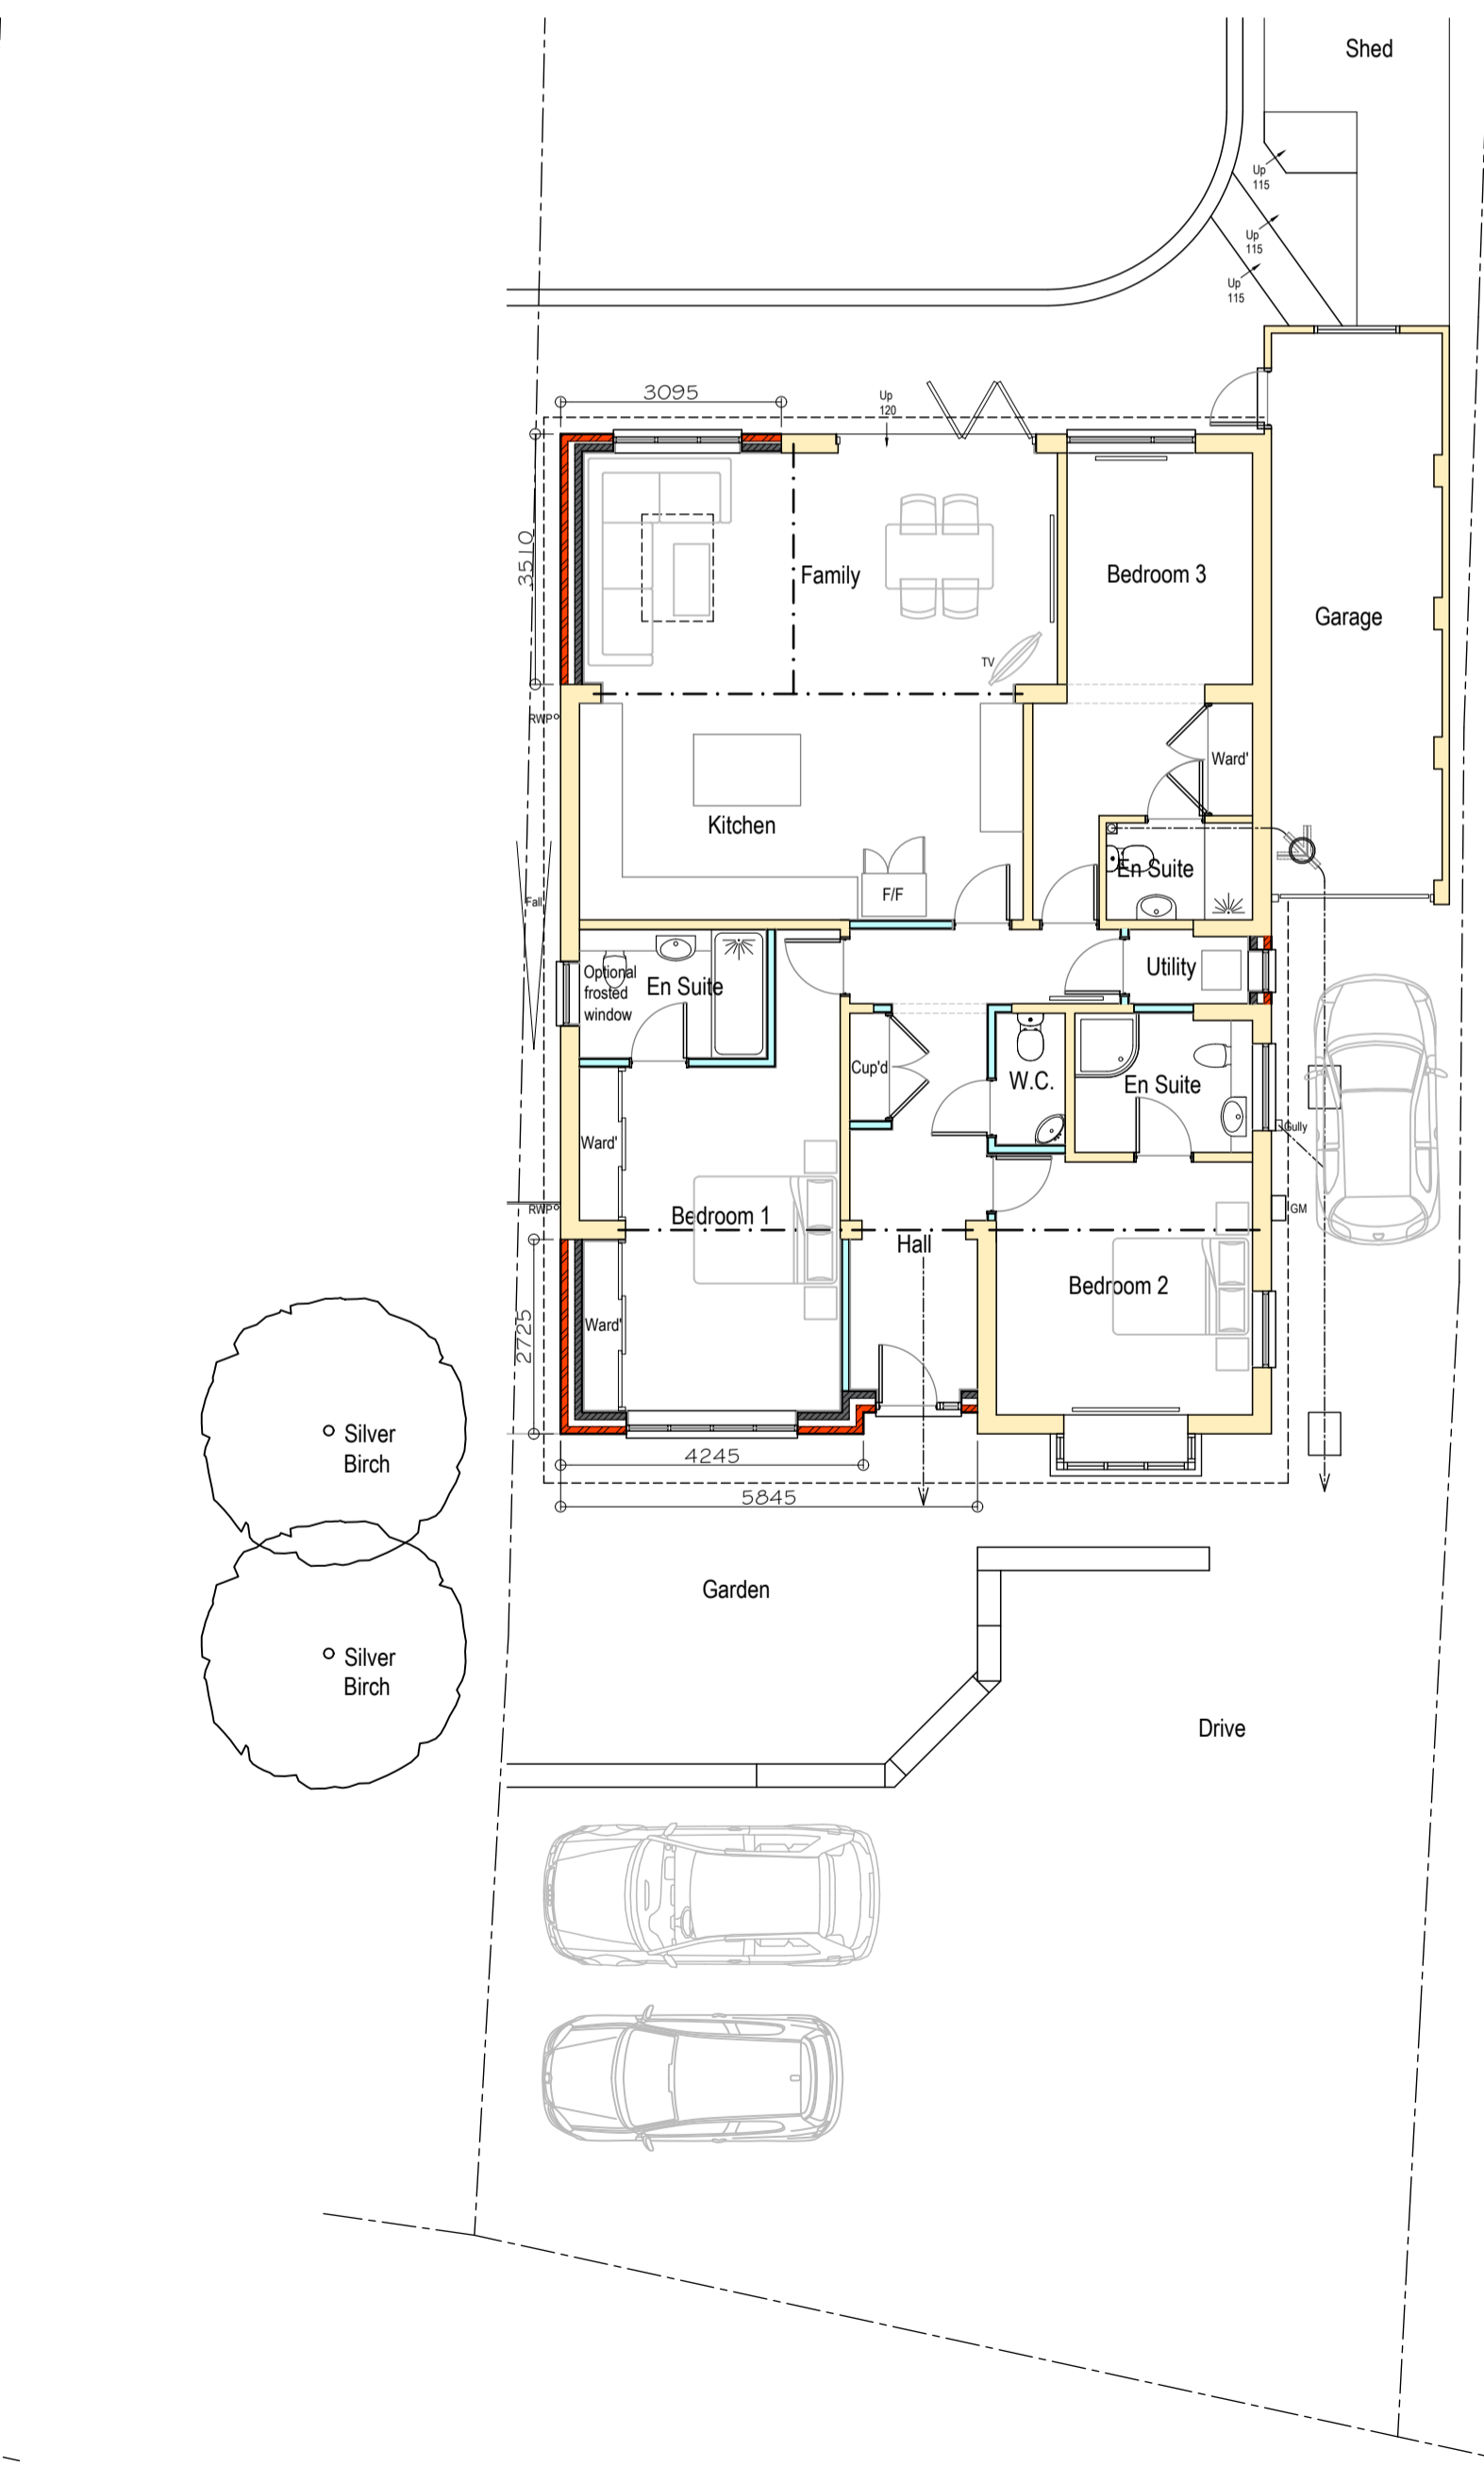

Proposed Ground Floor Plan

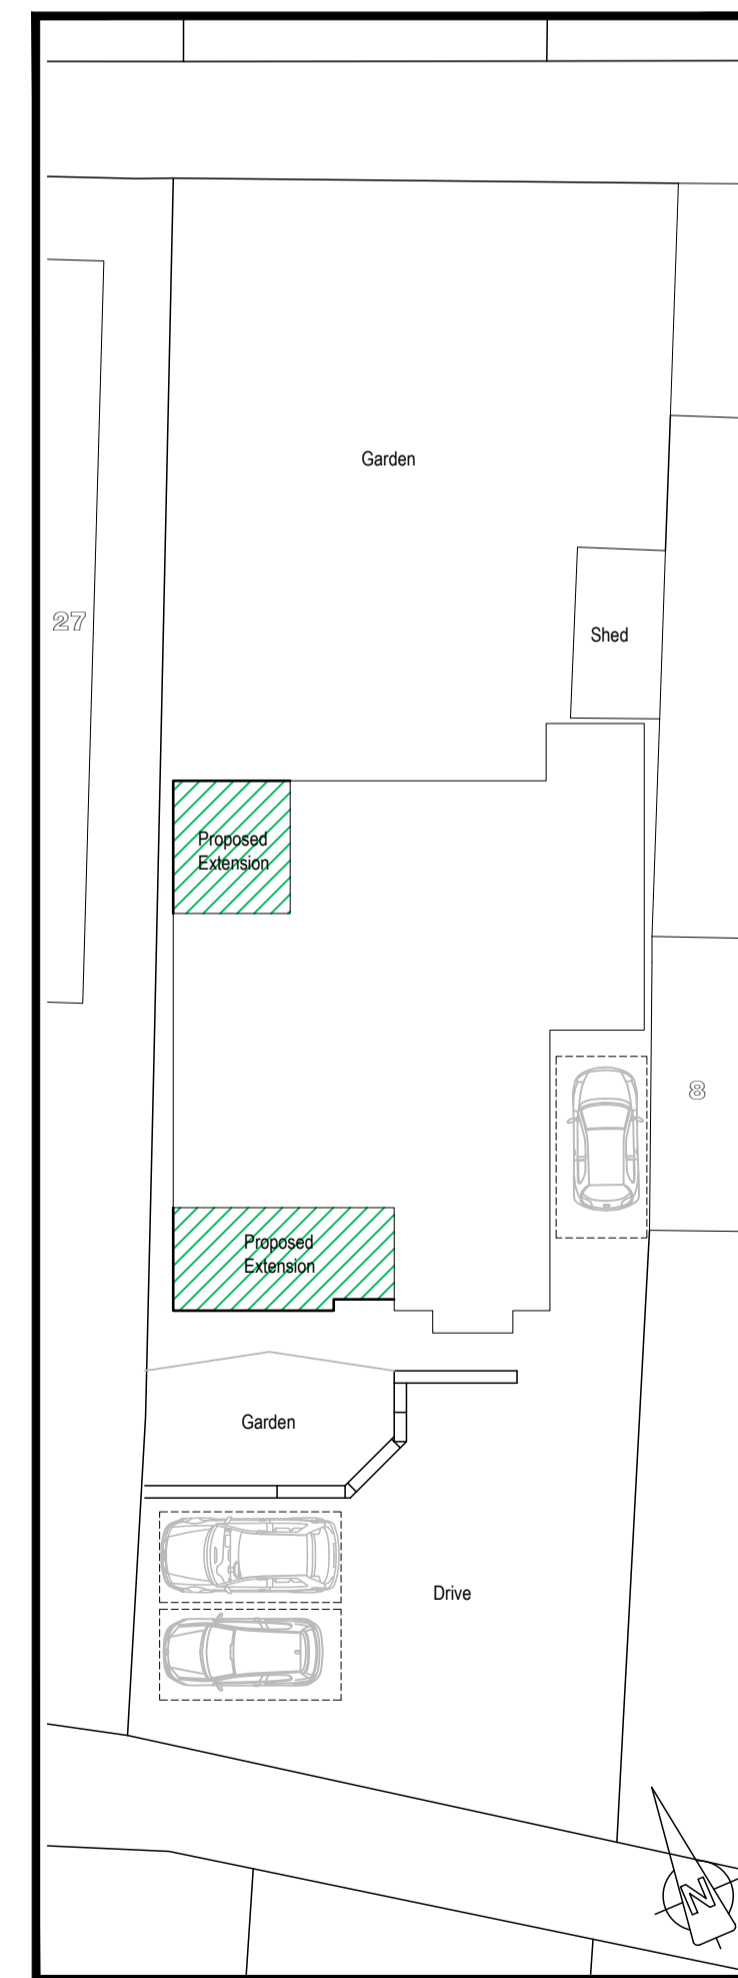

Proposed Site Plan Scale 1:200

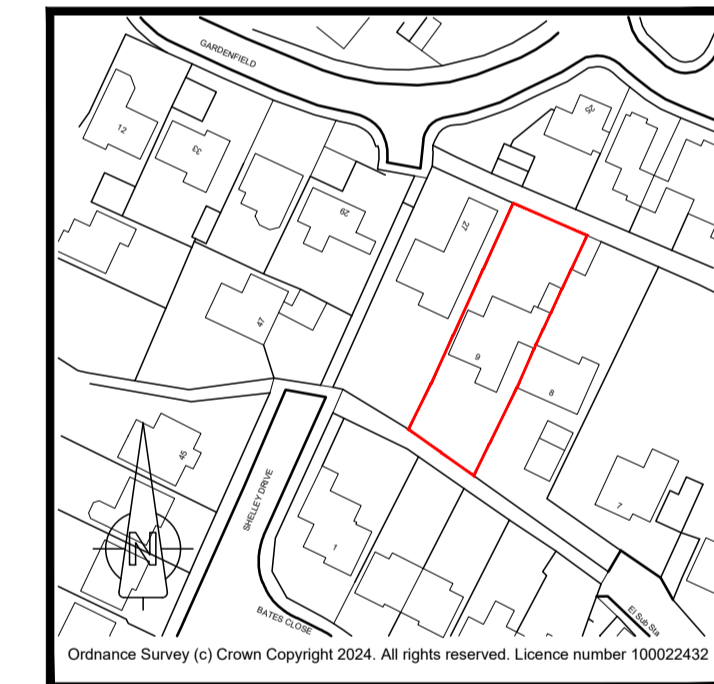

Location Plan Scale 1:1250

Sidey Design
ARCHITECTURE
10 MARKET SQUARE, HIGHAM FERRERS, NN10 8BT
TEL: 01933 317967 FAX: 01933 311161
EMAIL: enquiries@sideydesign.co.uk
WEBSITE: www.sideydesign.co.uk

Client
Mr & Mrs K. Nicholson

Title
Proposed Front & Rear Extensions at
9 Nene Road, Higham Ferrers
NN10 8BD

Drawing
Existing & Proposed Plans & Elevations
Site & Location Plans

Drawing Status

PLANNING

Date	Drawn	Checked	Scale	Drawing No.	Rev.
Feb '24	PW	JMS	As Stated	24-023-SK01	