



There will be no change to the Ground Floor plan

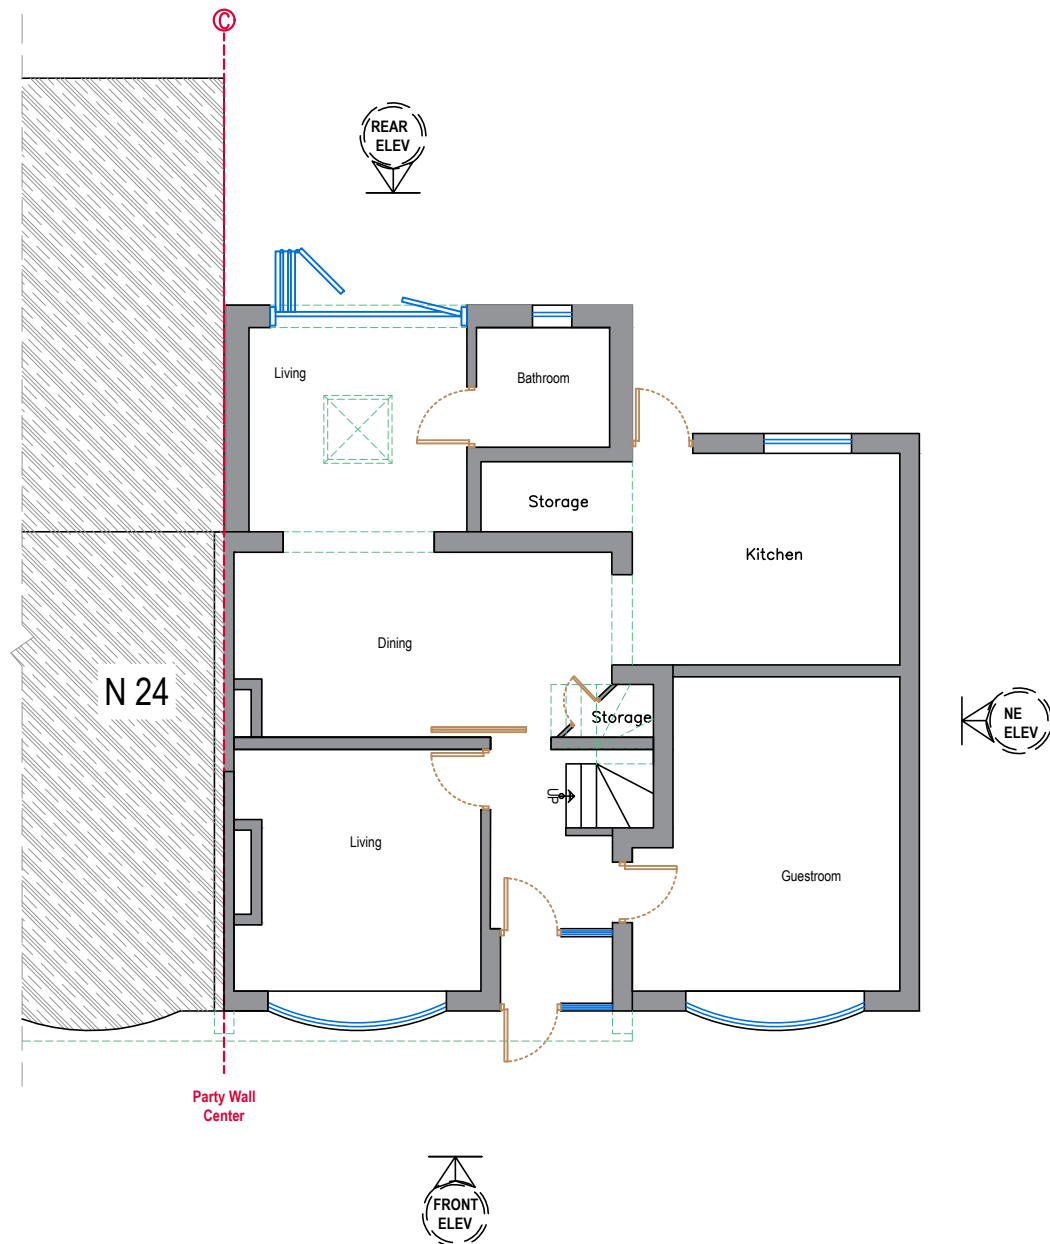

**4** EXISTING GROUND FLOOR PLAN SCALE 1:100 @ A3

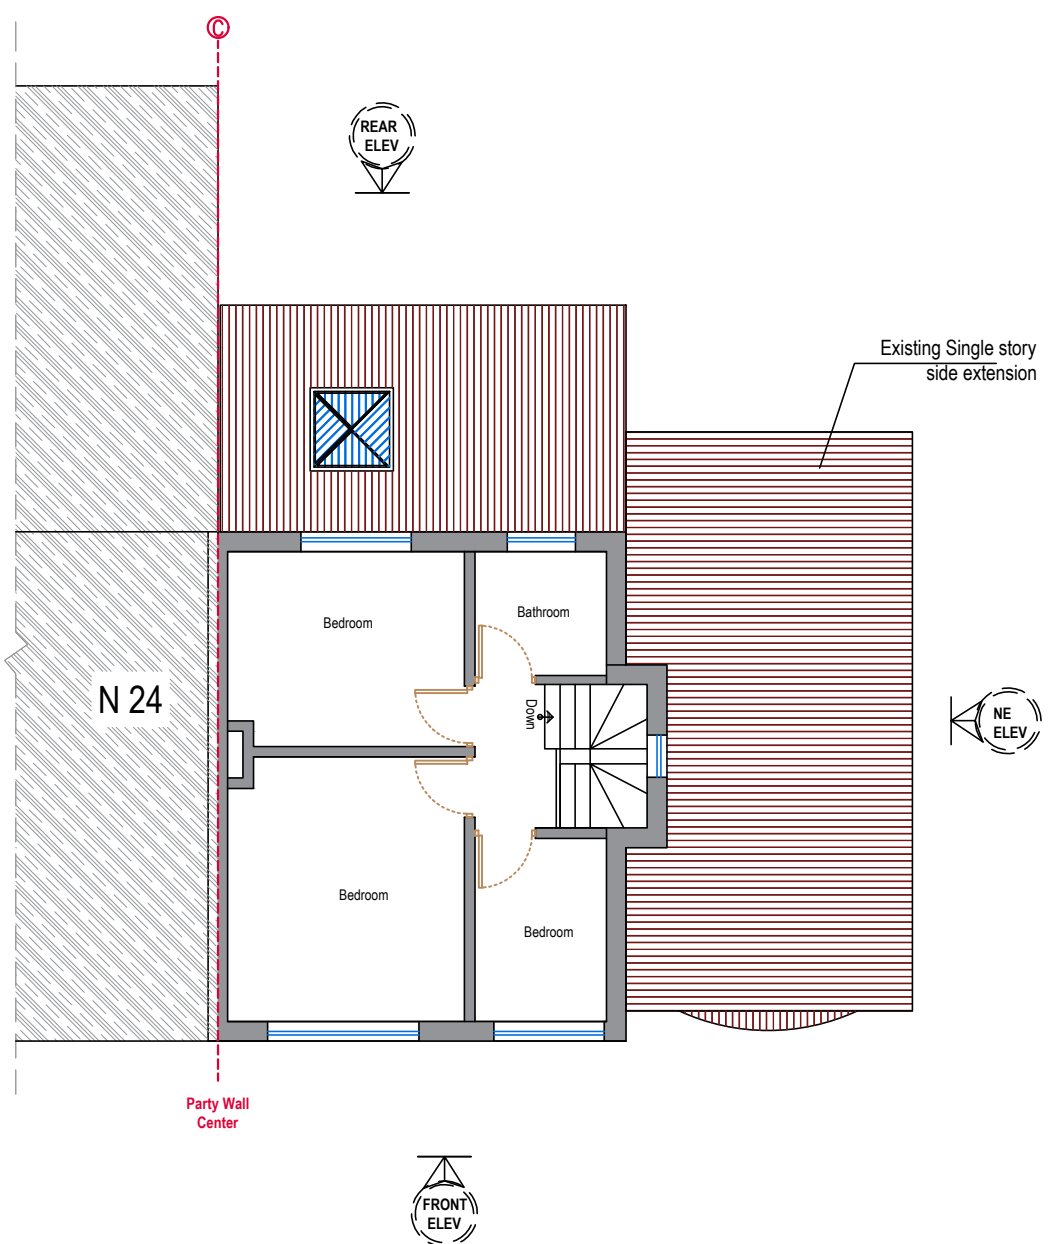

**5** EXISTING FIRST FLOOR PLAN SCALE 1:100 @ A3

- General Notes:**
1. Scale this drawing according to the scale bar.
  2. All dimensions are in millimeters unless otherwise stated.
  3. Drawing based on survey information by others.
  4. Contractors are not to scale dimensions from this drawings.
  5. Contractors are to check all dimensions prior to commencement on site and notify the architect of any errors, omissions, or discrepancies.
  6. SA Maintenance retain copyright of this drawing. It may not be copied, altered or reproduced in any way without their written authority.

**PRINT SIZE: A3**

**Installation & Maintenance**  
 DOMESTIC & COMMERCIAL  
 07956021110, 07710677979  
 planning@samaintenance.co.uk  
 www.samaintenance.co.uk

Rev	Description	Date

CODE	SUITABILITY DESCRIPTION
STATUS	PURPOSE OF ISSUE



PROJECT  
**FIRST FLOOR SIDE EXTENSION & SINGLE STORY OUTBUILDING**

Project ADDRESS  
**22 Chester Road, Sidcup, Kent DA15 8SG**

TITLE  
**EXISTING PLANS**

CLIENT  
**A K M A      ZOHIR**

DRAWN BY	CHECKED BY	DATE
		19/01/24
SCALE (@ A3)	PROJECT NUMBER	
1:100	SA19-08TH	
DRAWING NUMBER	REV	
SA19-08TH-04	00	

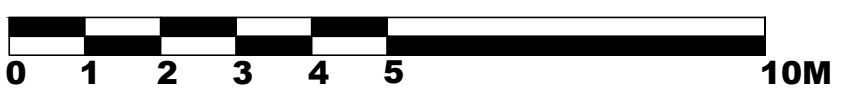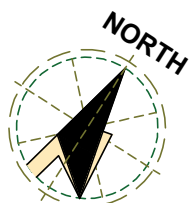

Existing walls	Proposed walls	Party Wall Center	Neighbors	Overhead lines
----------------	----------------	-------------------	-----------	----------------