

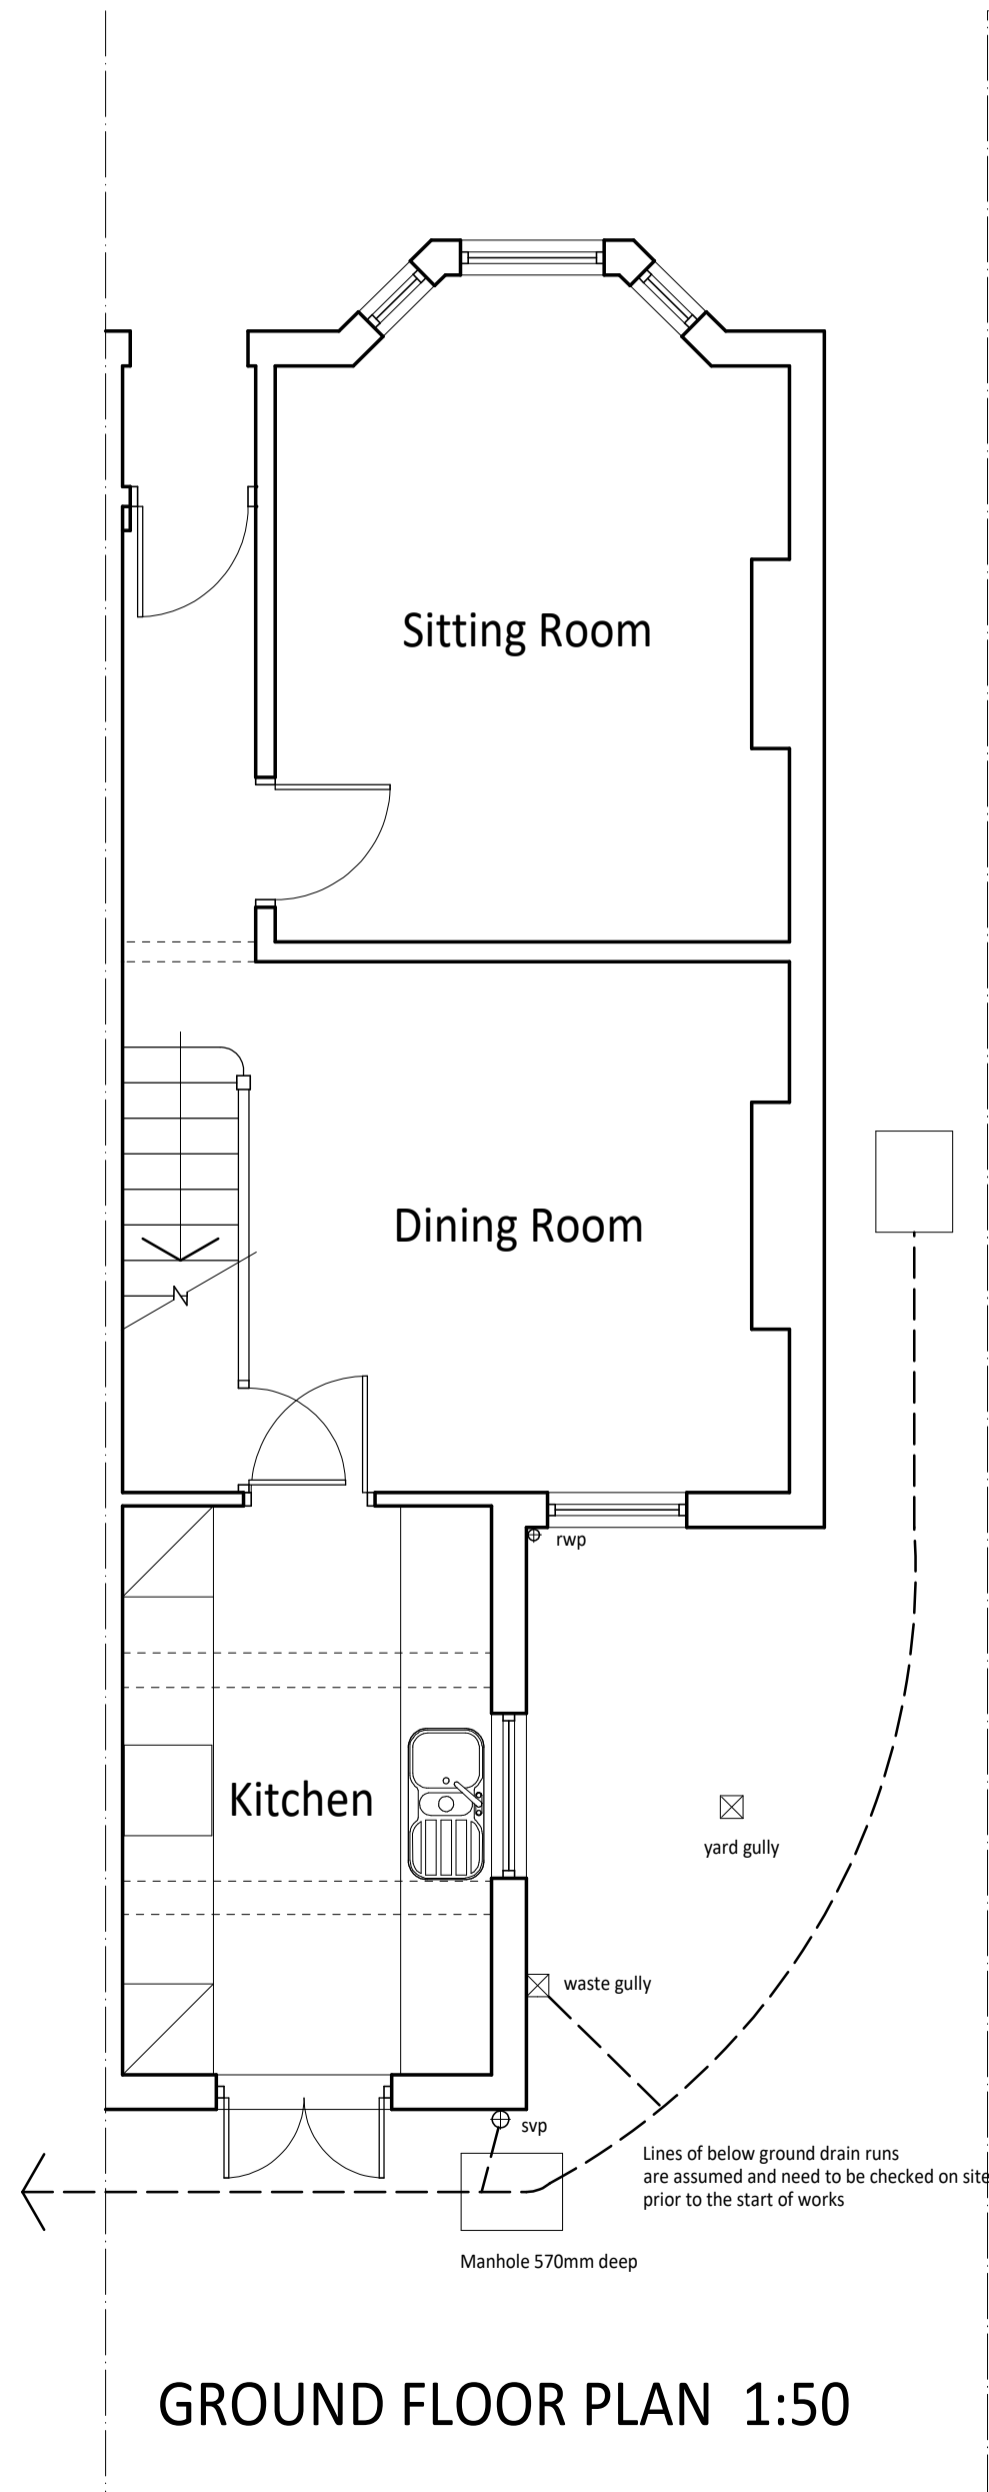


REAR ELEVATION 1:100 SIDE ELEVATION 1:100

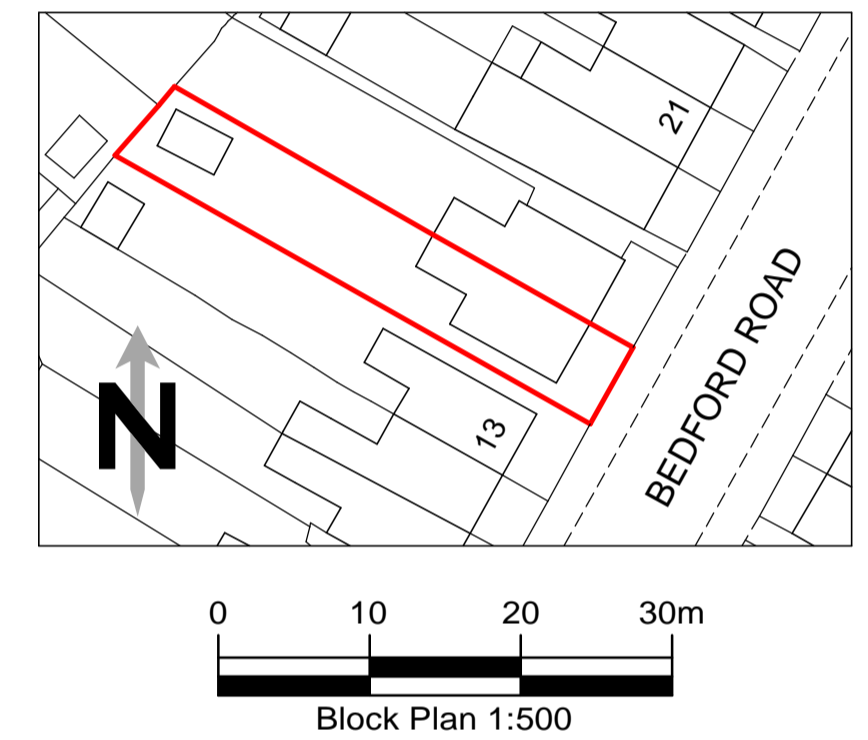


GROUND FLOOR PLAN 1:50

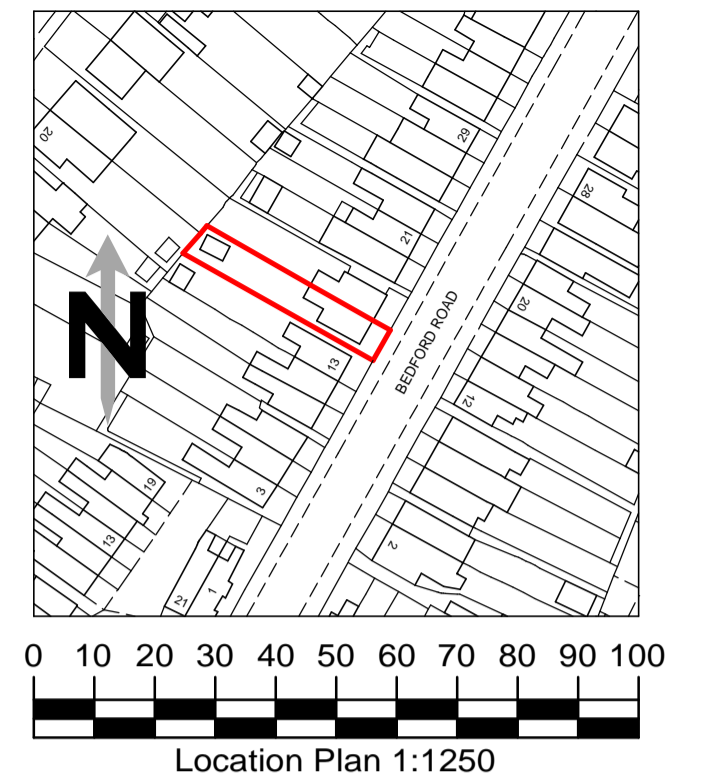

Rear view facing no.17



Front view

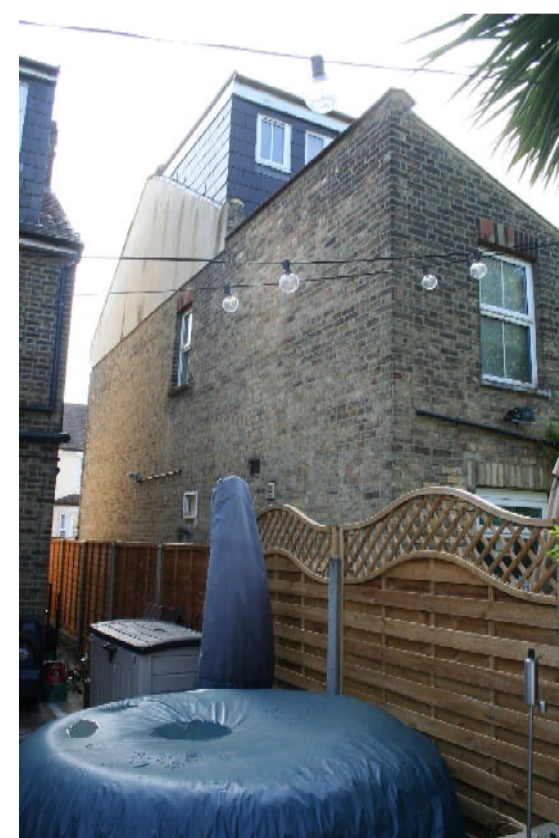

Rear facing no.13



Rear view

Existing Plan and Elevations	
for	
15 Bedford Road, Sidcup, DA15 7JP.	
Scales:	1:50 @ 1:100 @ A2
Date:	October 2022
Drawing No.:	2249-1
M.J.Read Building Design	
89 Orchard Way, Shirley,	
Surrey, CR0 7NQ.	
Tel/Fax: 0208 405 6186	
Email: mike_read@blueyonder.co.uk	