

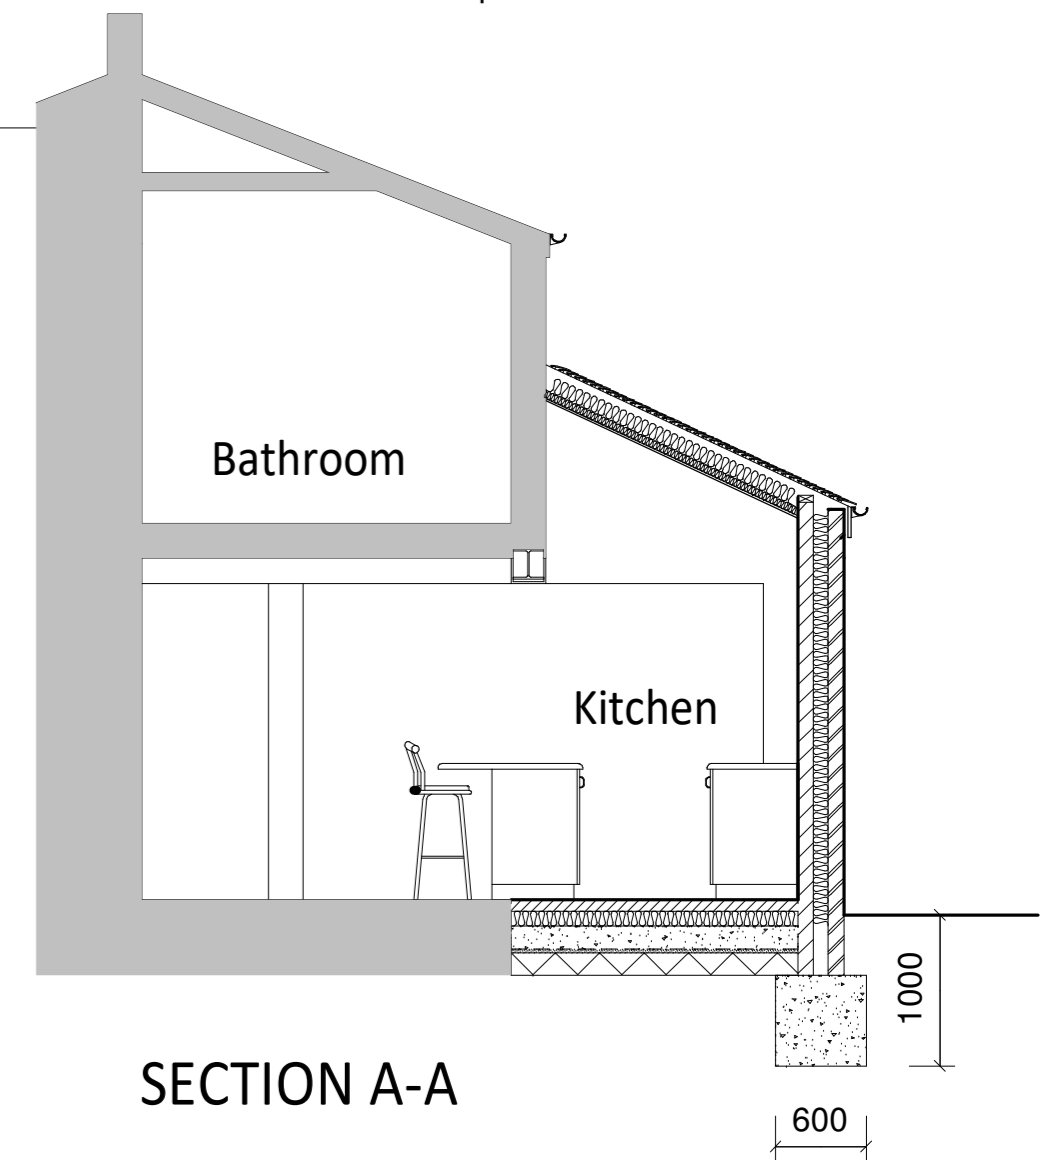
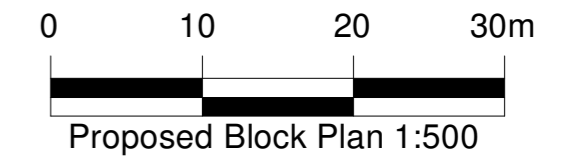



REAR ELEVATION 1:100 SIDE ELEVATION 1:100

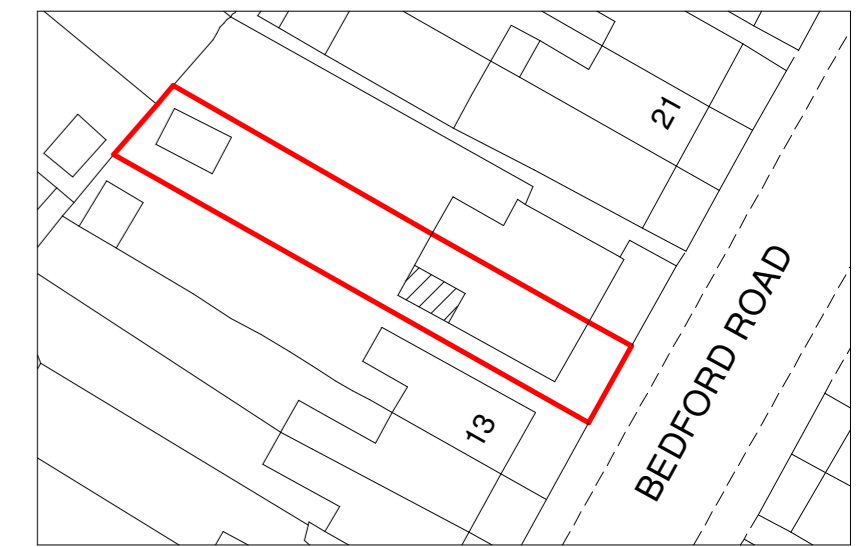

SECTION A-A

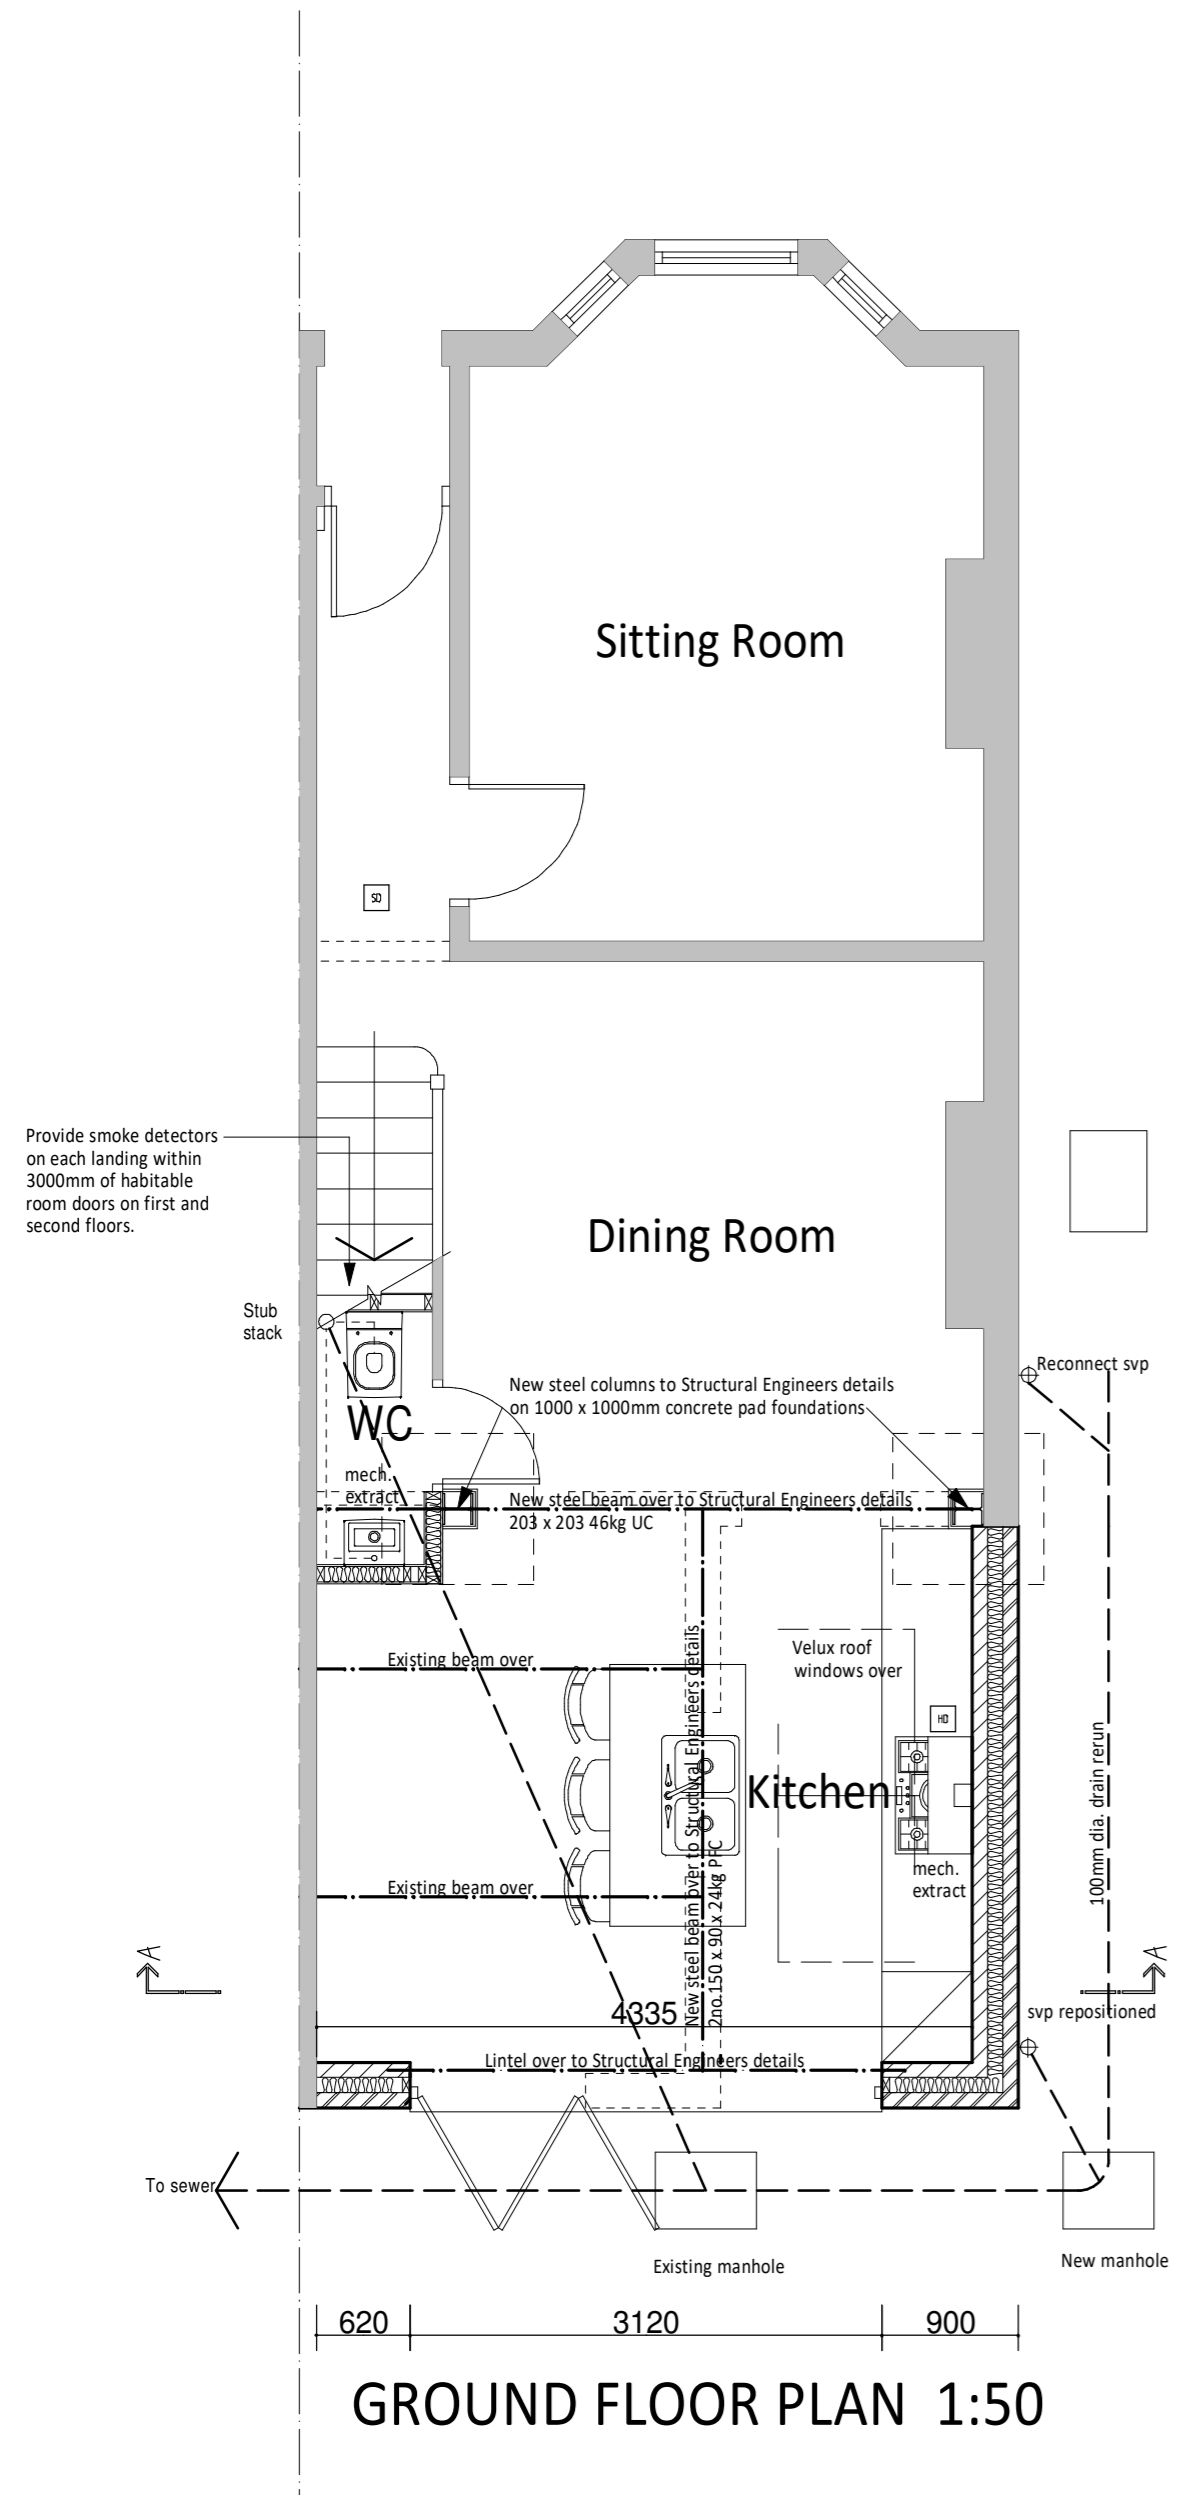

GROUND FLOOR PLAN 1:50

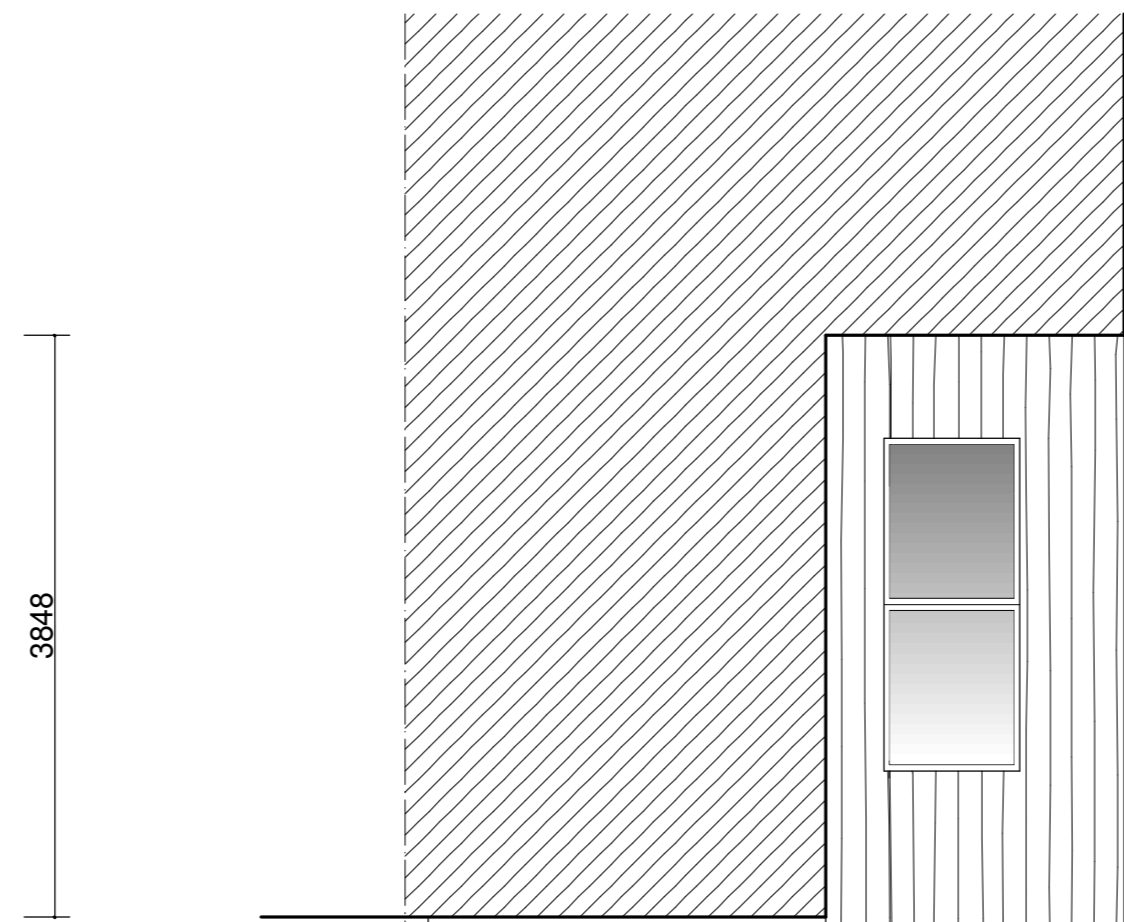

ROOF PLAN 1:50

Rev H. Velux window added. 19.02.2024.
 Rev G. Redrawn. 06.02.2024.

Proposed Plan, Section and Elevations

for

15 Bedford Road, Sidcup, DA15 7JP.

Scales: 1:50 @ 1:100 @ A2

Date: February 2024

Drawing No.: 2249-2H

M.J.Read Building Design

89 Orchard Way, Shirley,

Surrey, CR0 7NQ.

Tel/Fax: 0208 405 6186

Email: mike_read@blueyonder.co.uk