




- DRAINAGE STORM NEW
- DRAINAGE STORM EXISTING
- DRAINAGE STORM EXISTING REMOVED
- DRAINAGE FOUL NEW
- DRAINAGE FOUL EXISTING
- DRAINAGE FOUL EXISTING REMOVED
- DRAINAGE COMBINED NEW
- DRAINAGE COMBINED EXISTING
- DRAINAGE COMBINED EXISTING REMOVED

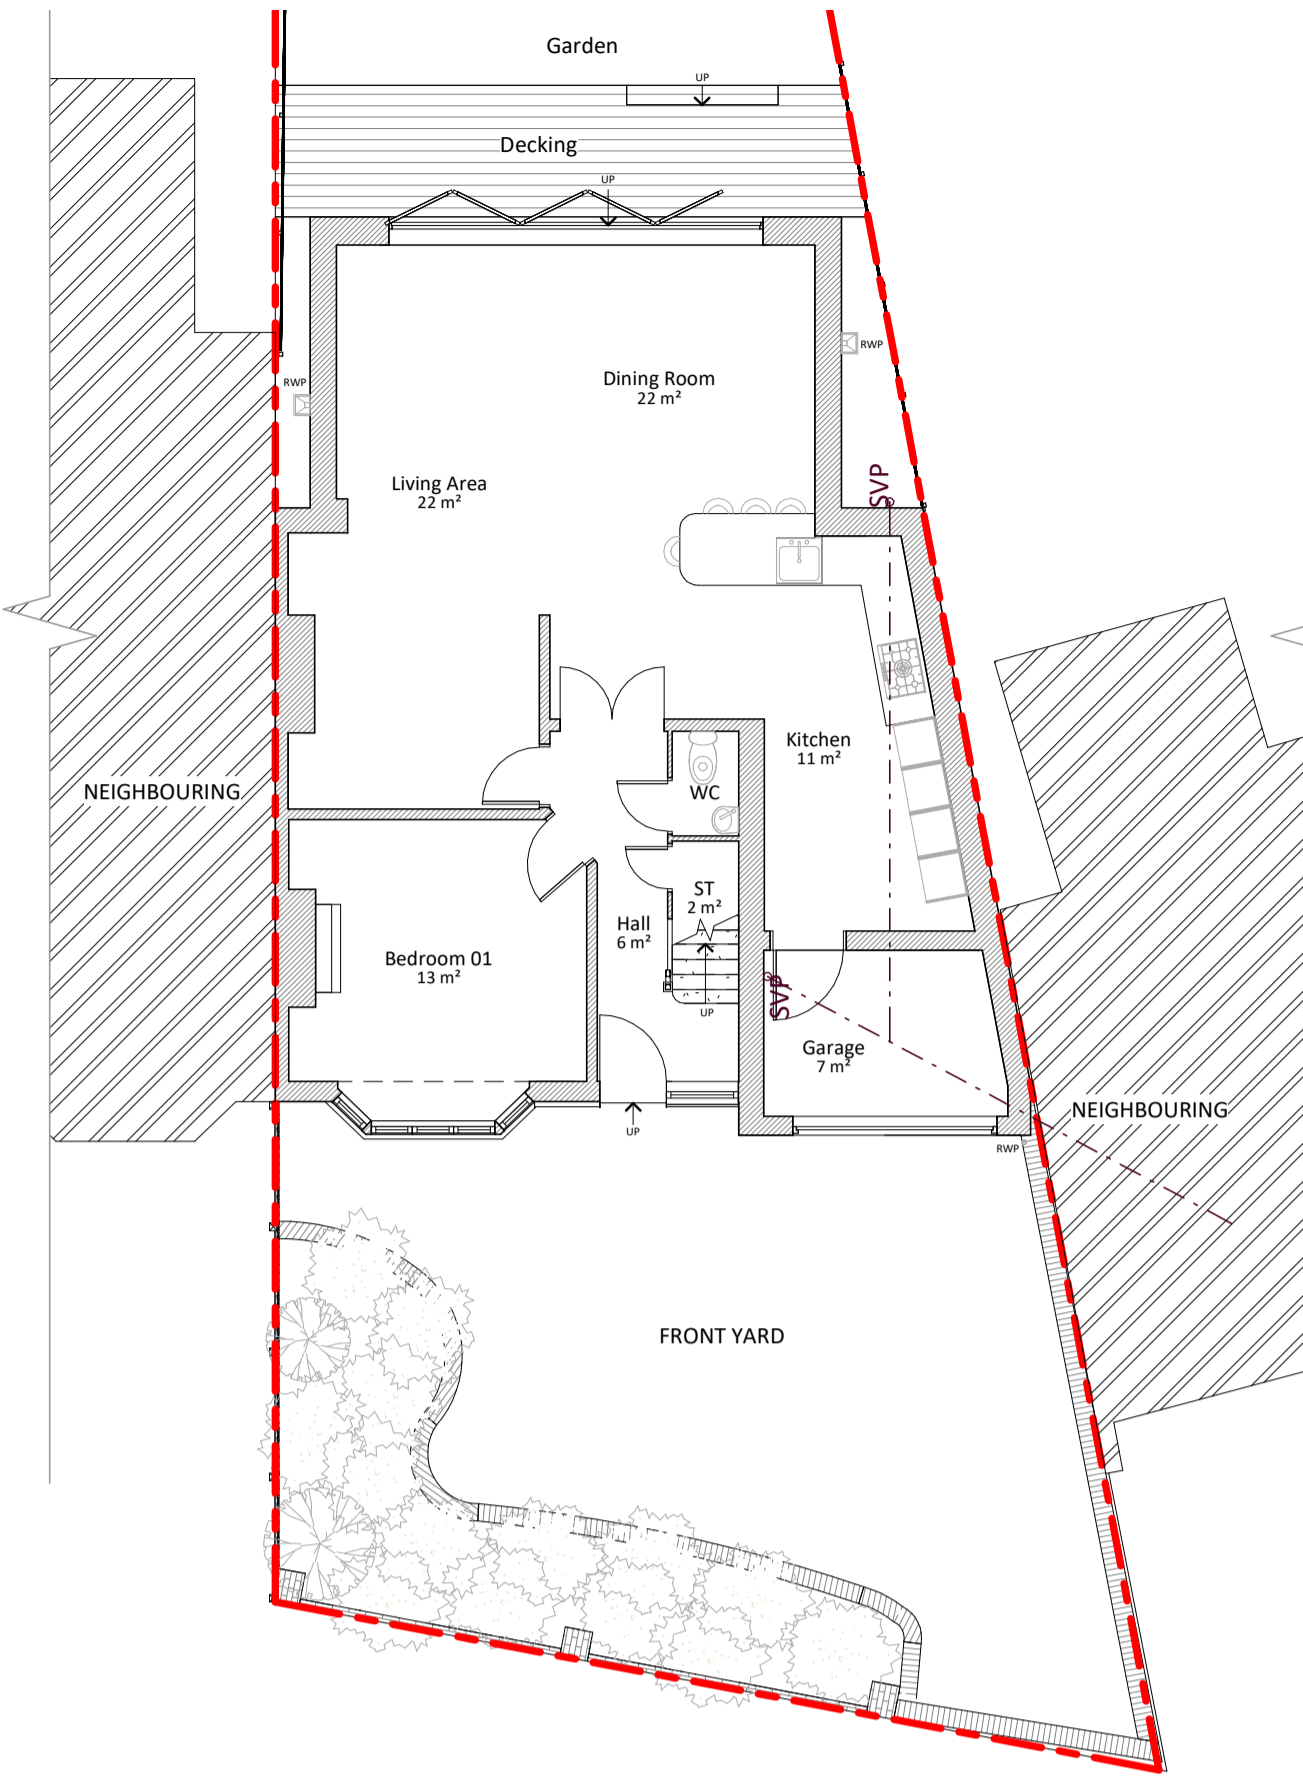


**1 Existing Ground Floor**  
1 : 100

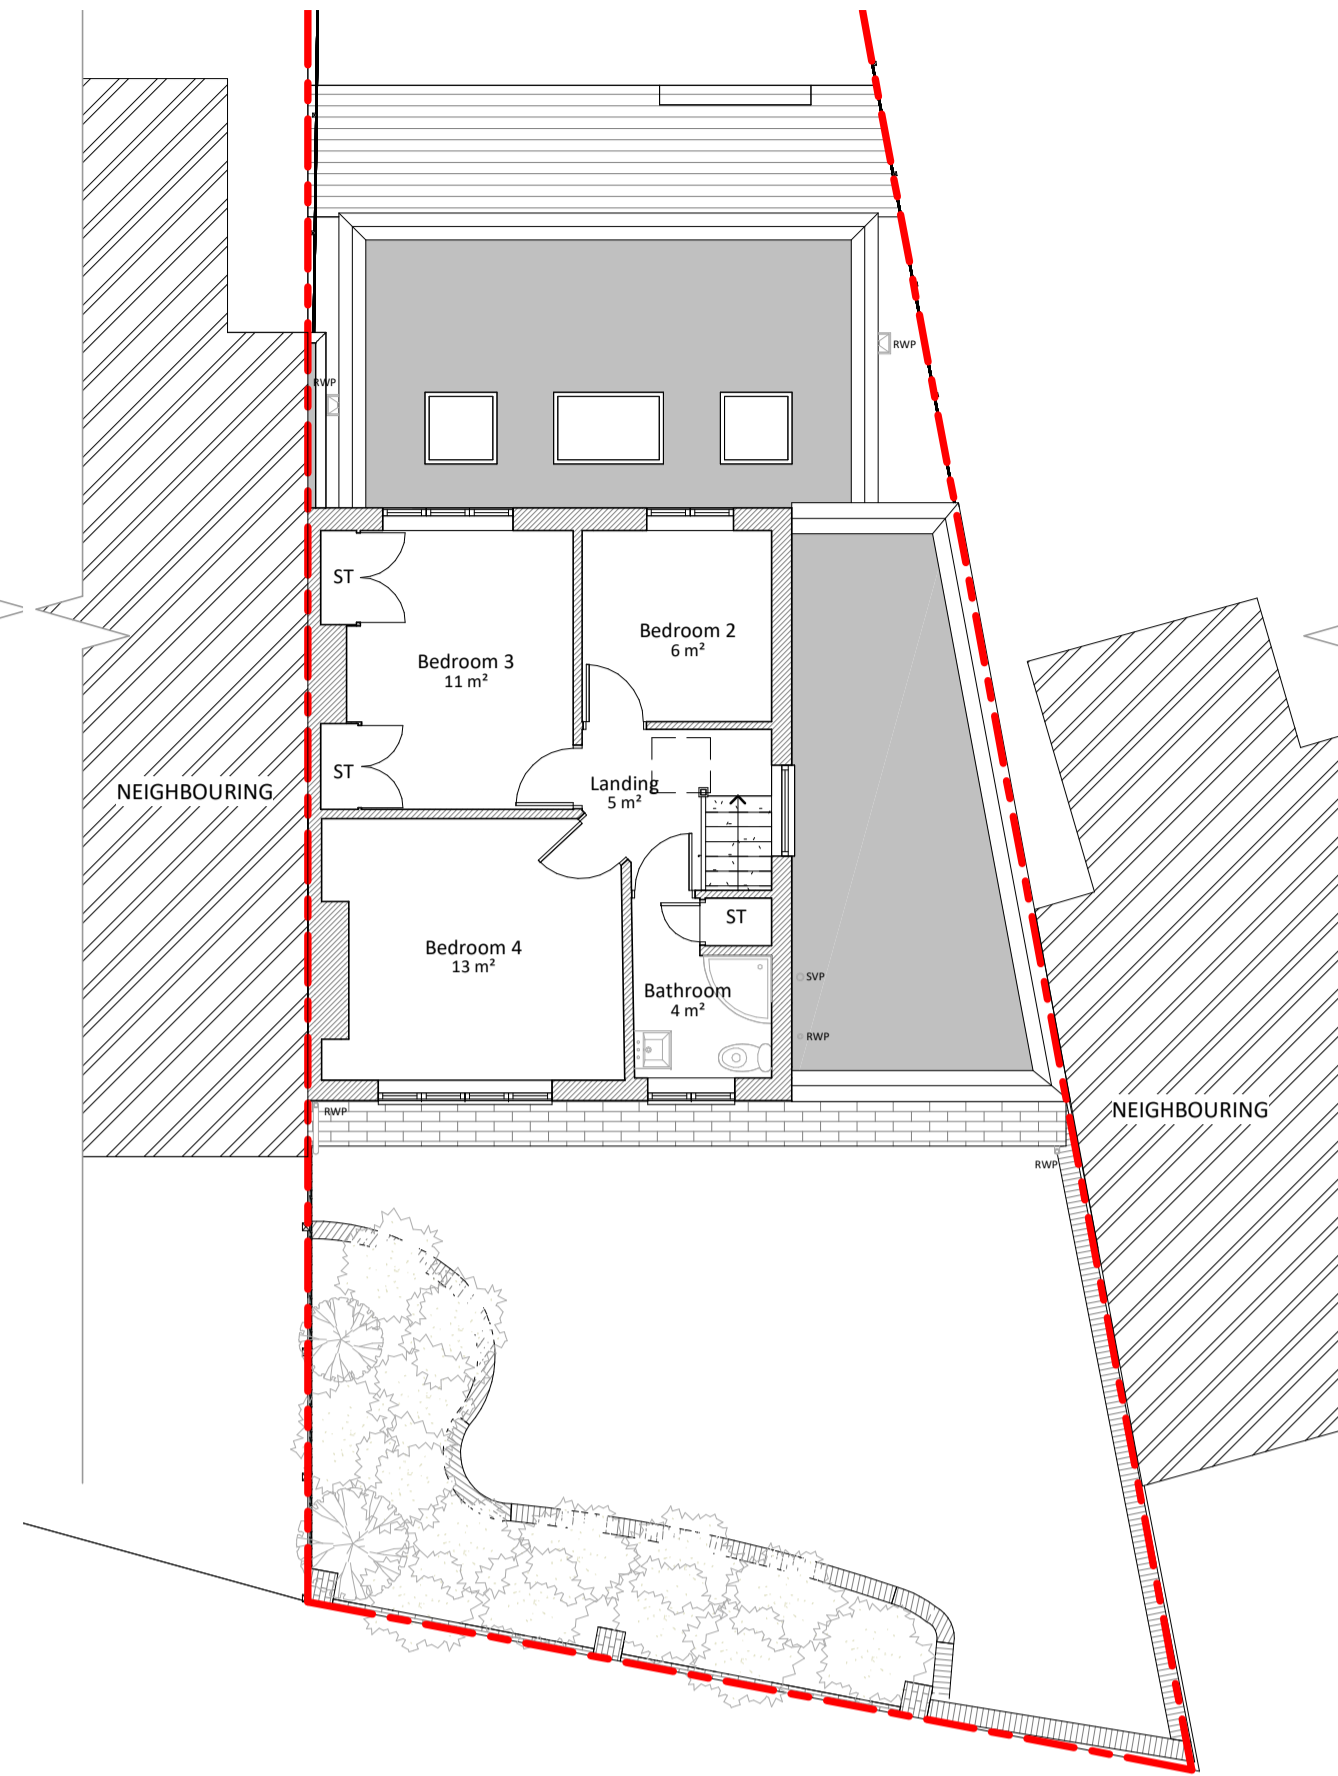

**2 Existing First Floor**  
1 : 100

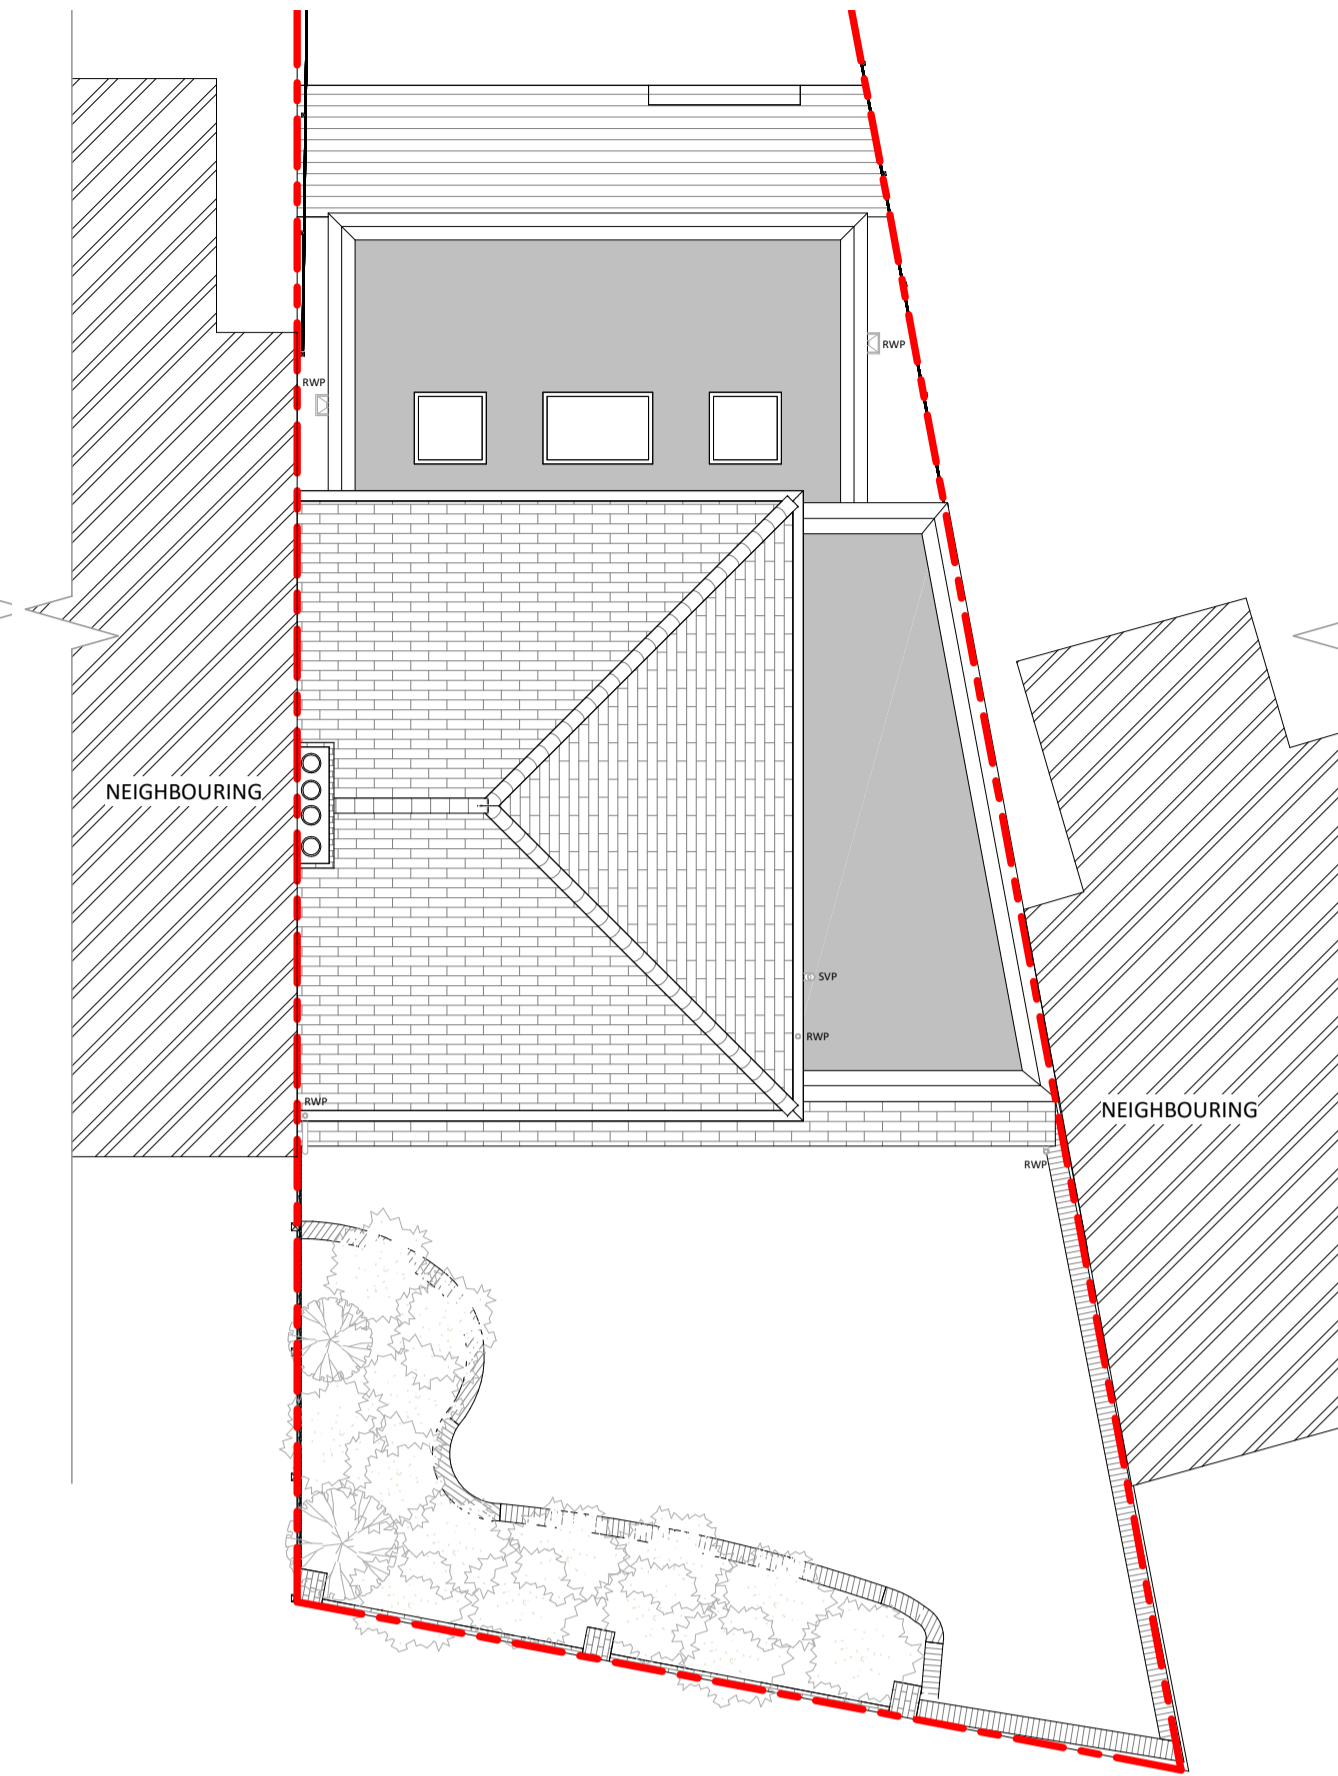

**3 Existing Roof**  
1 : 100

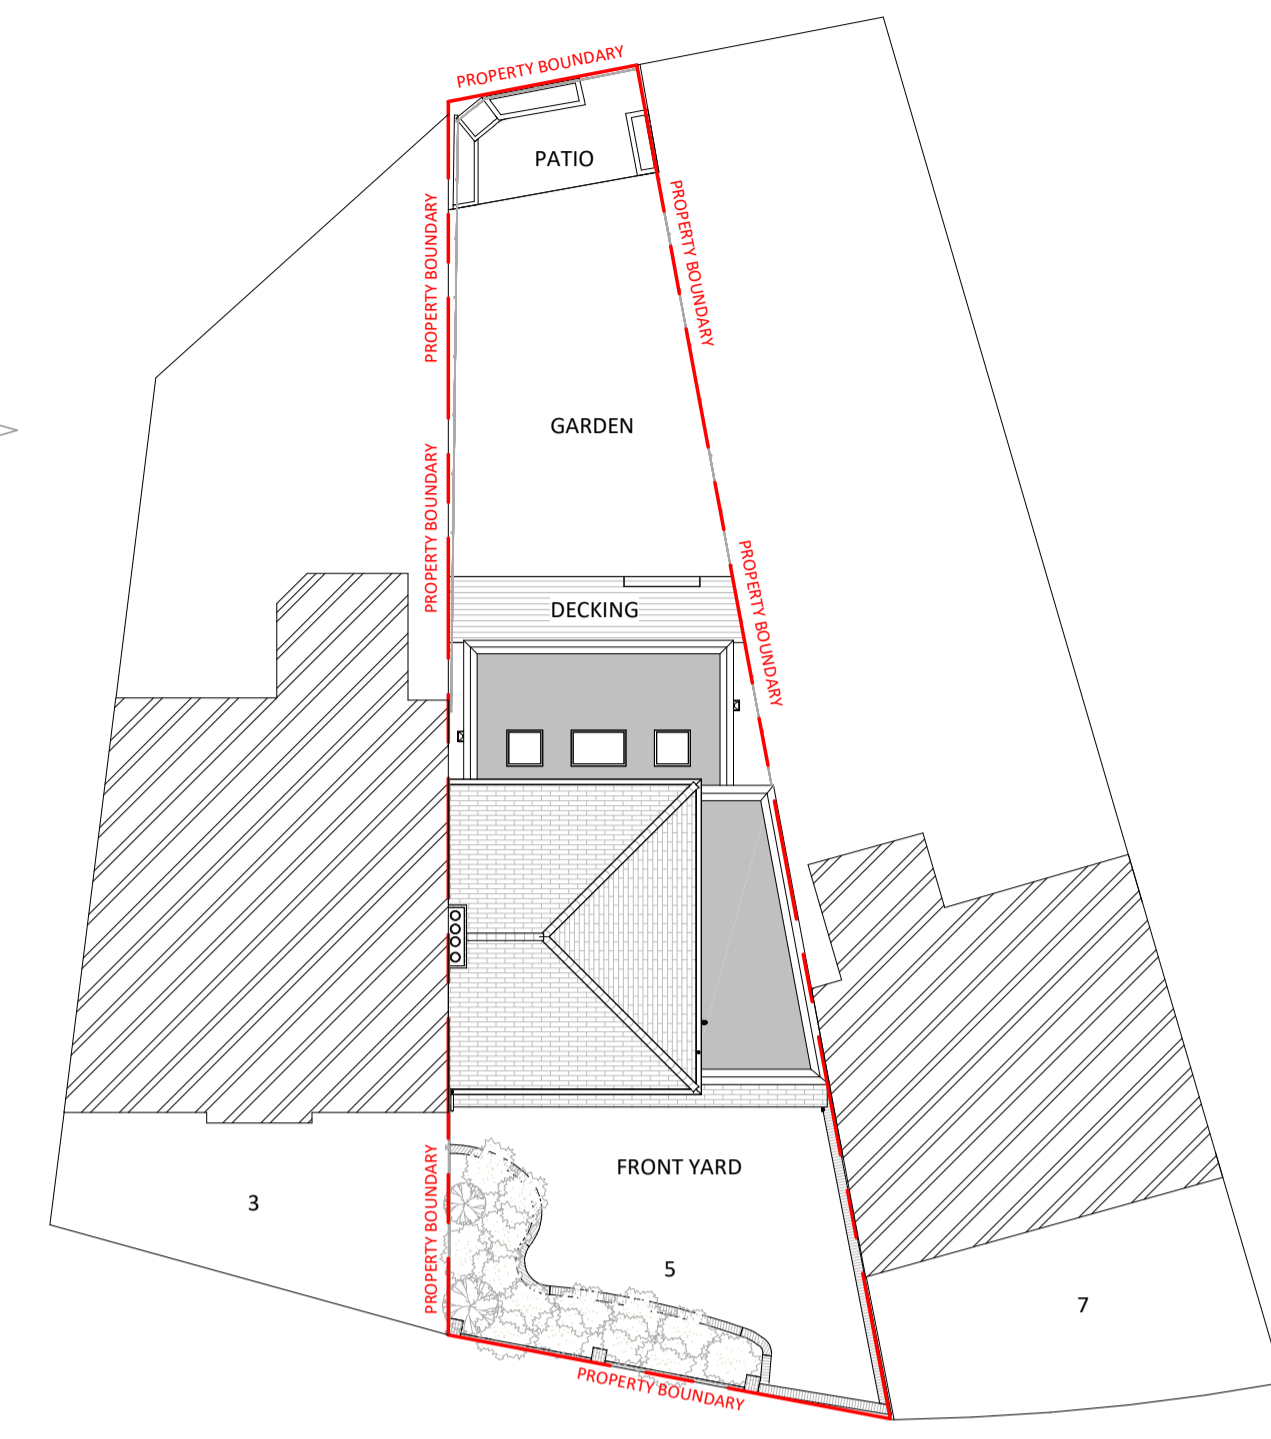


**4 Site (Existing)**  
1 : 200



- Roof 8359
- Loft 5601
- Level 1 2834
- Ground Floor 0

**5 Existing Front Elevation**  
1 : 100

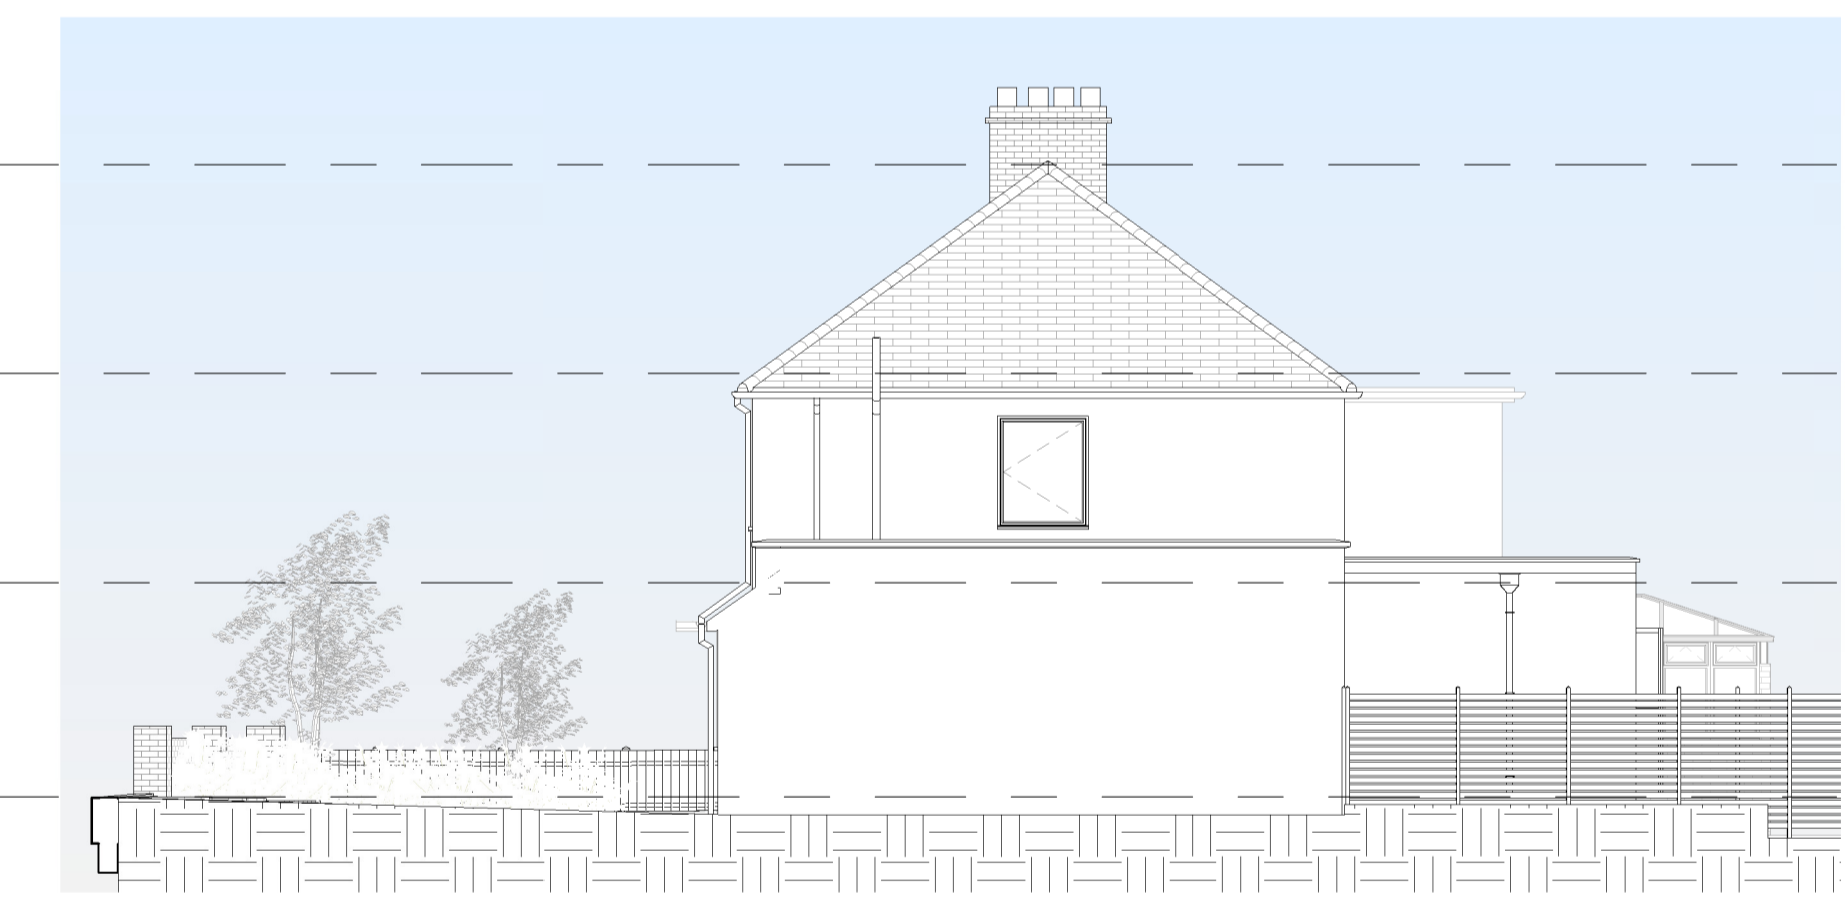

**6 Existing Right Elevation**  
1 : 100




**9 Existing 3D Front**




- Roof 8359
- Loft 5601
- Level 1 2834
- Ground Floor 0



**7 Existing Rear Elevation**  
1 : 100

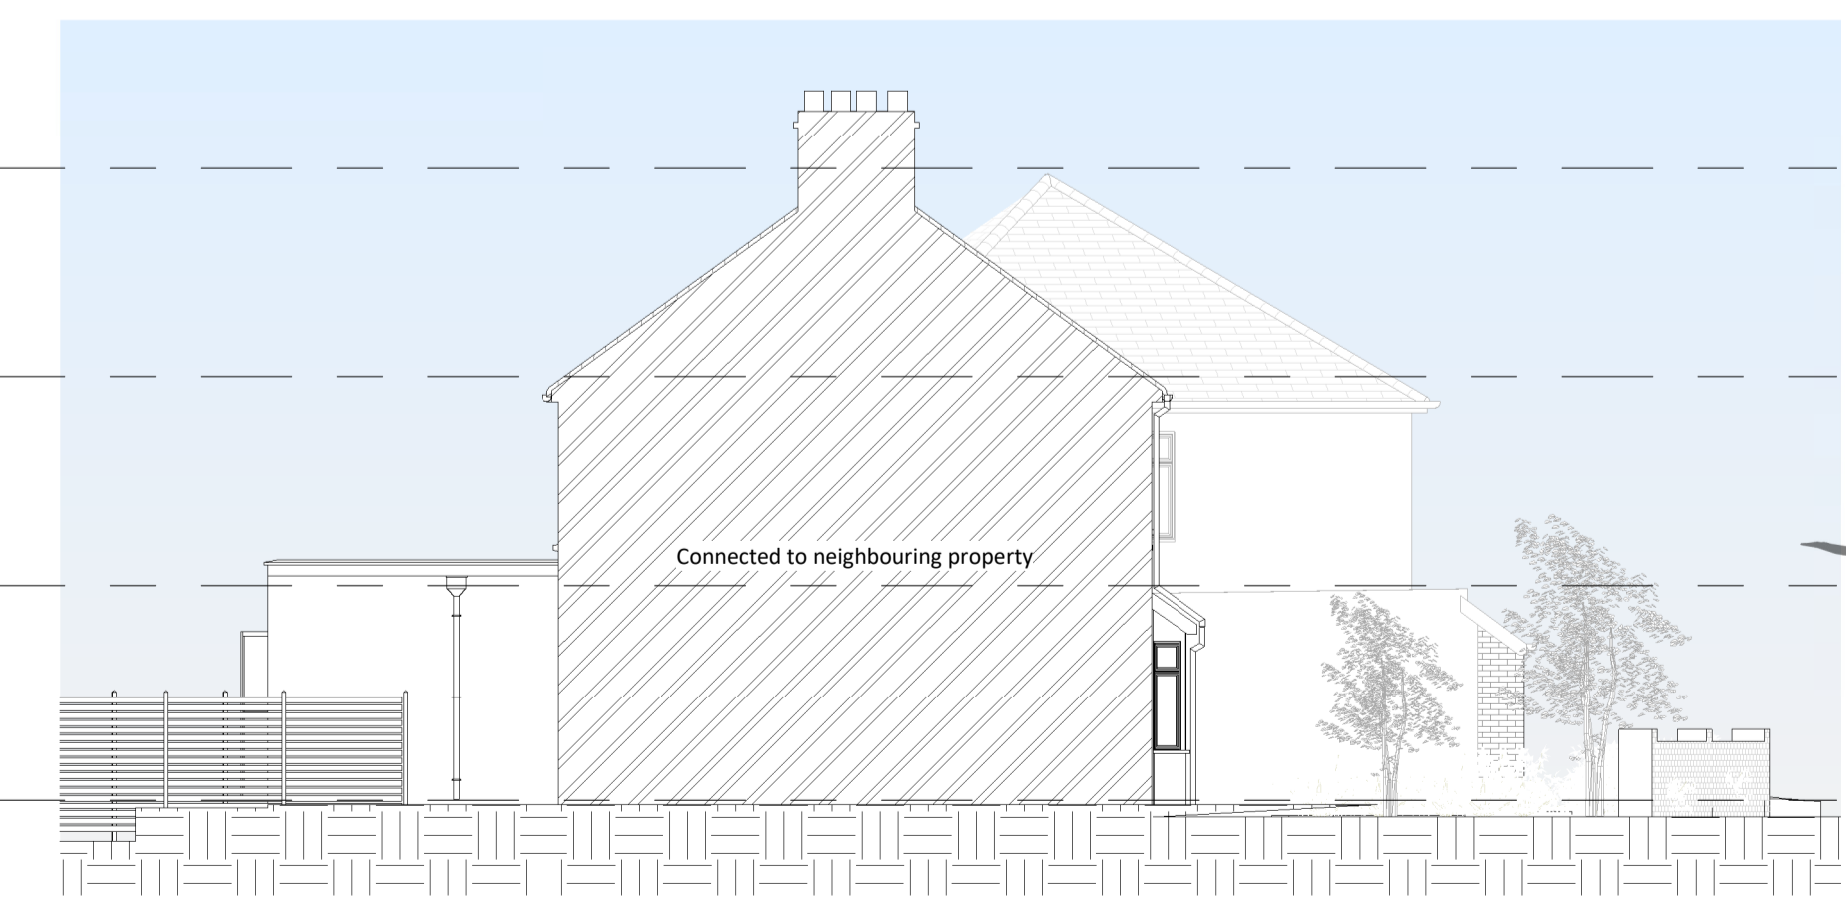

**8 Existing Left Elevation**  
1 : 100

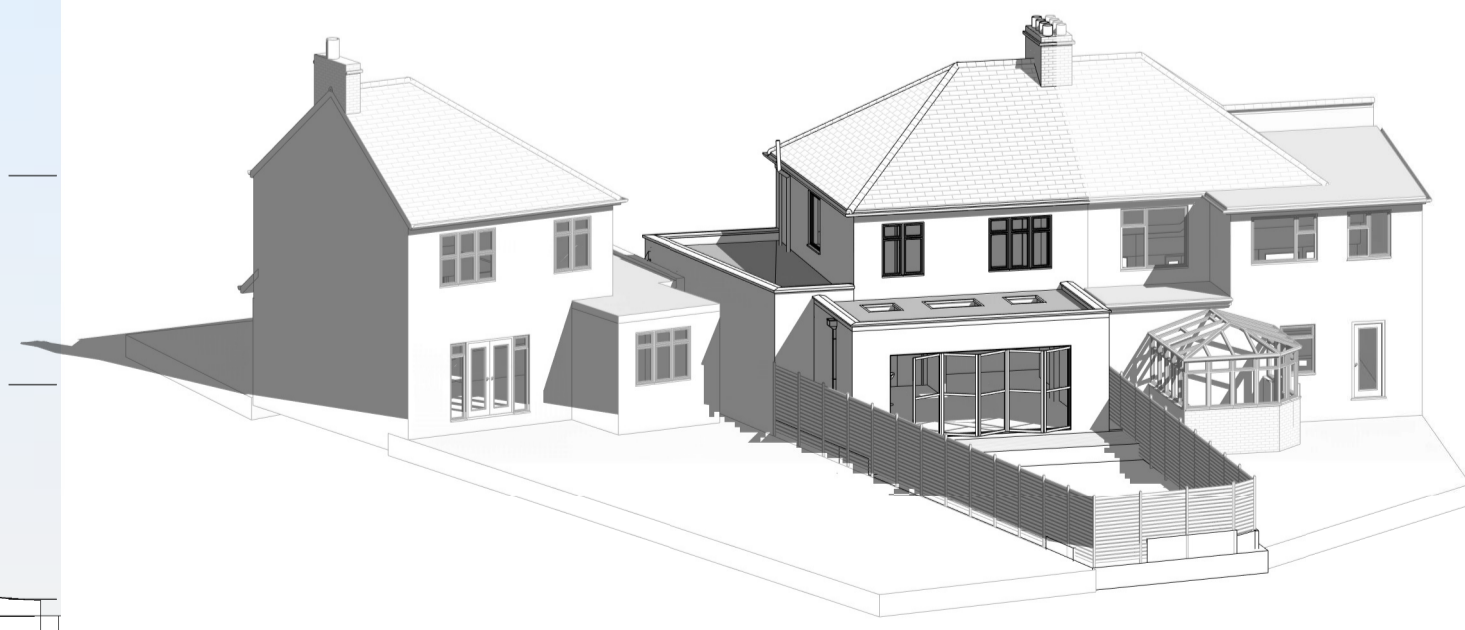

**10 Existing 3D Rear**

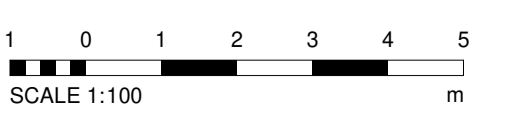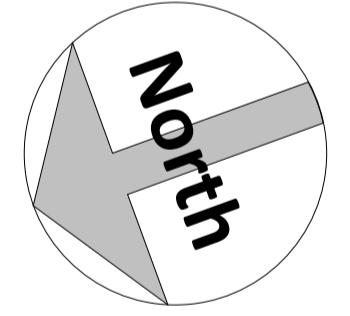

Amendments :

Rev	Date	Description

Project:

F Aziza  
5 Selwyn Crescent, Welling, DA16 2AP

Title:  
Planning Drawings  
Existing Layouts and Elevations

Bluelime Retail Ltd /  
Bluelime Home Design LLP.  
Design, Project  
Management, Build



Thames Innovation Center,  
Veridion Way, Veridion  
Park, Erith, Kent DA18 4AL

Tel: 01322 521026

5 Selwyn Crescent

Drawn by: AV Scale: As indicated © A1 Date: 16.02.2024

Drawing number: BL/DRG/20240216/ 03 Rev:

Do not scale from this drawing. Dimensions to be checked on site.