




FRONT ELEVATION

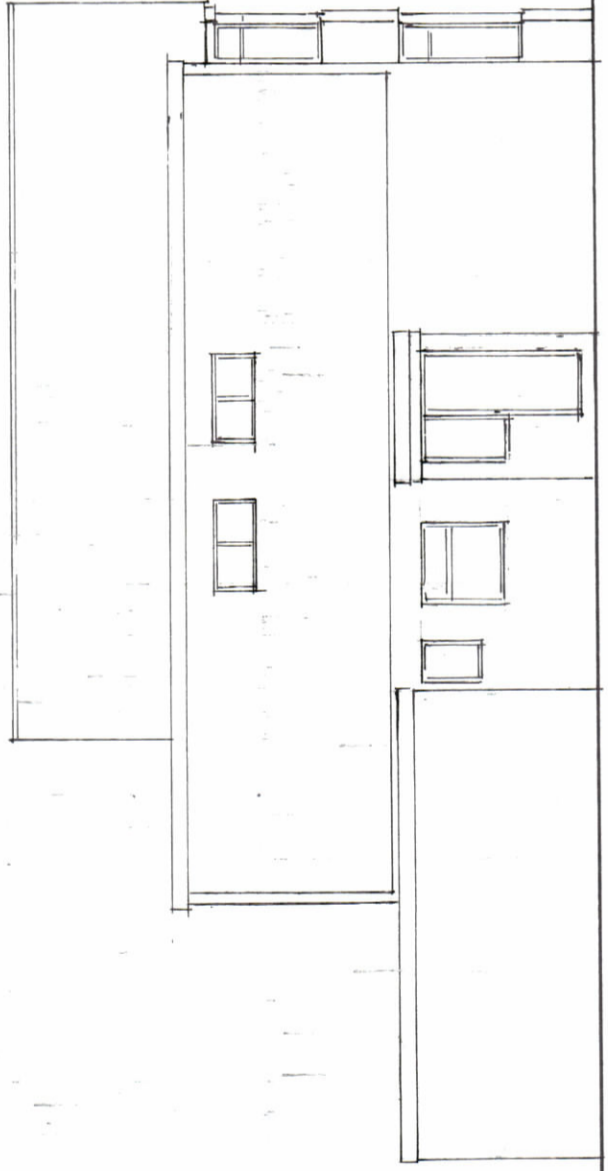


SIDE ELEVATION

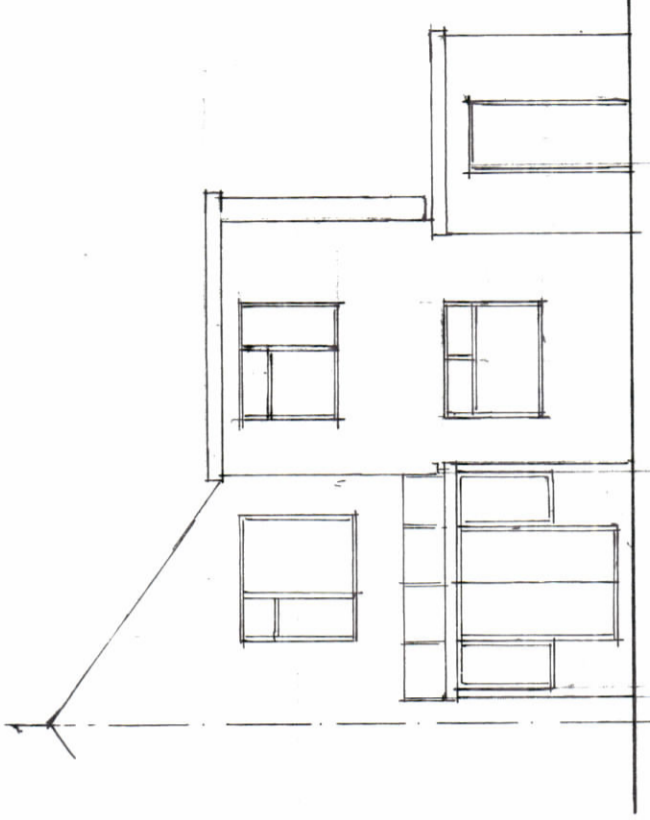


REAR ELEVATION

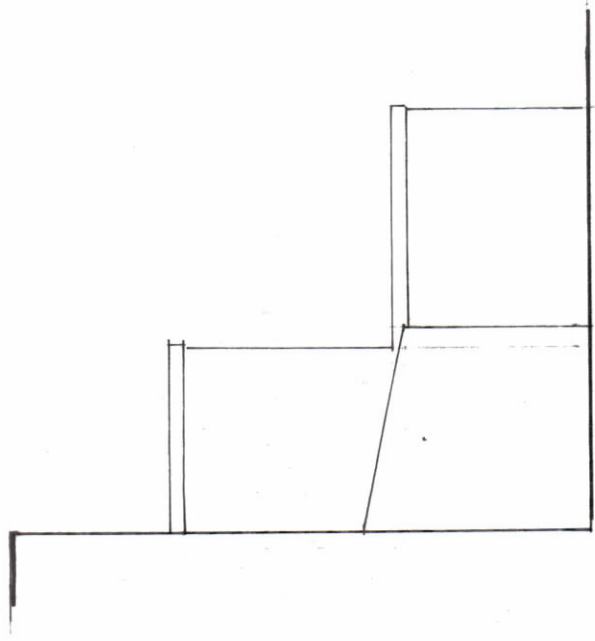

SIDE ELEVATION

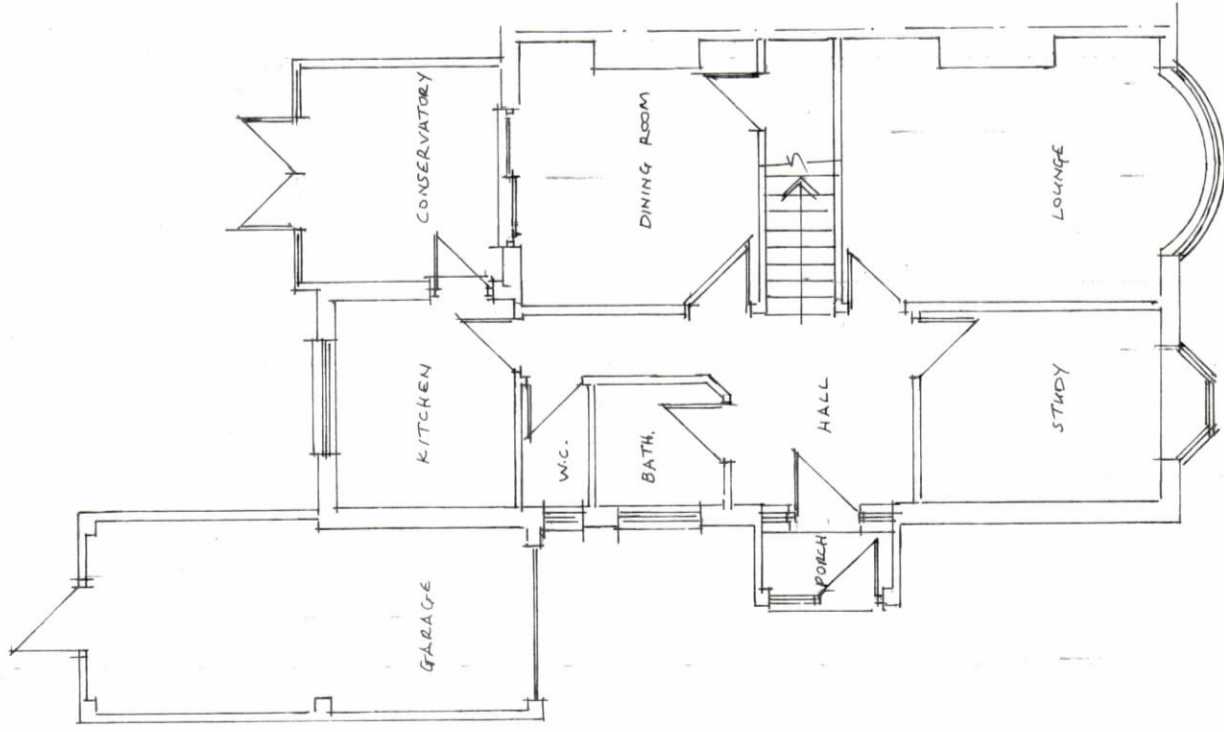

GROUND FLOOR PLAN

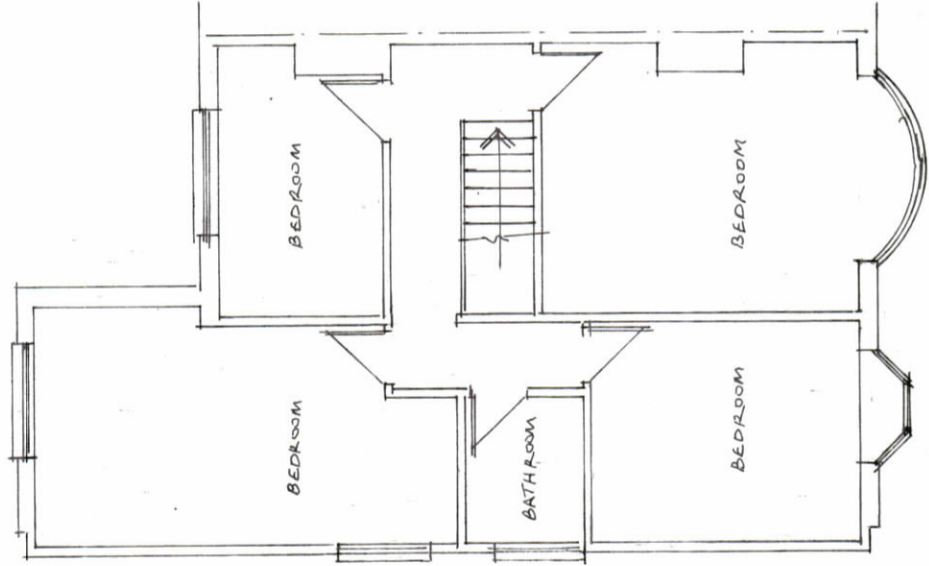

FIRST FLOOR PLAN



All works to comply with relevant Codes of Practice and British Standards. No work should commence until local authority have issued a building regulation approval. All existing lintels, beams foundations and roof structures affected by changes in loading conditions are to be assessed for inspection and any remedial works found necessary to be undertaken by the contractor before commencing any new works. This work to be in consultation and agreement of the local authority building control.

REVISION

SCALE 1:100

DRG NO 2024/6

PROJECT

EXISTING FLOOR PLANS AND ELEVATIONS

LOCATION

78 THE DRIVE
BEXLEY DA5 3BZ

CLIENT

CWL Commercial Limited

DATE January 2024

25B Pickford Road
Bexley Heath
Kent DA7 4AG
Email: cwplans@aol.com
Tel: 020 8303 1995

Polin Luthen
Architectural
Consultants