

**Please Note:**  
 This drawing may be printed and scaled FOR PLANNING PURPOSES.  
 All dimensions to be CHECKED ON SITE and any DISCREPANCY reported to Perfect Planning.  
 The site boundary shown is the best assumed from available data & does NOT represent legal ownership.  
 All dimensions in mm unless otherwise stated.



Rear Elevation




Side Elevation




Indicative 3d Visual (nts)




Indicative 3d Visual (nts)

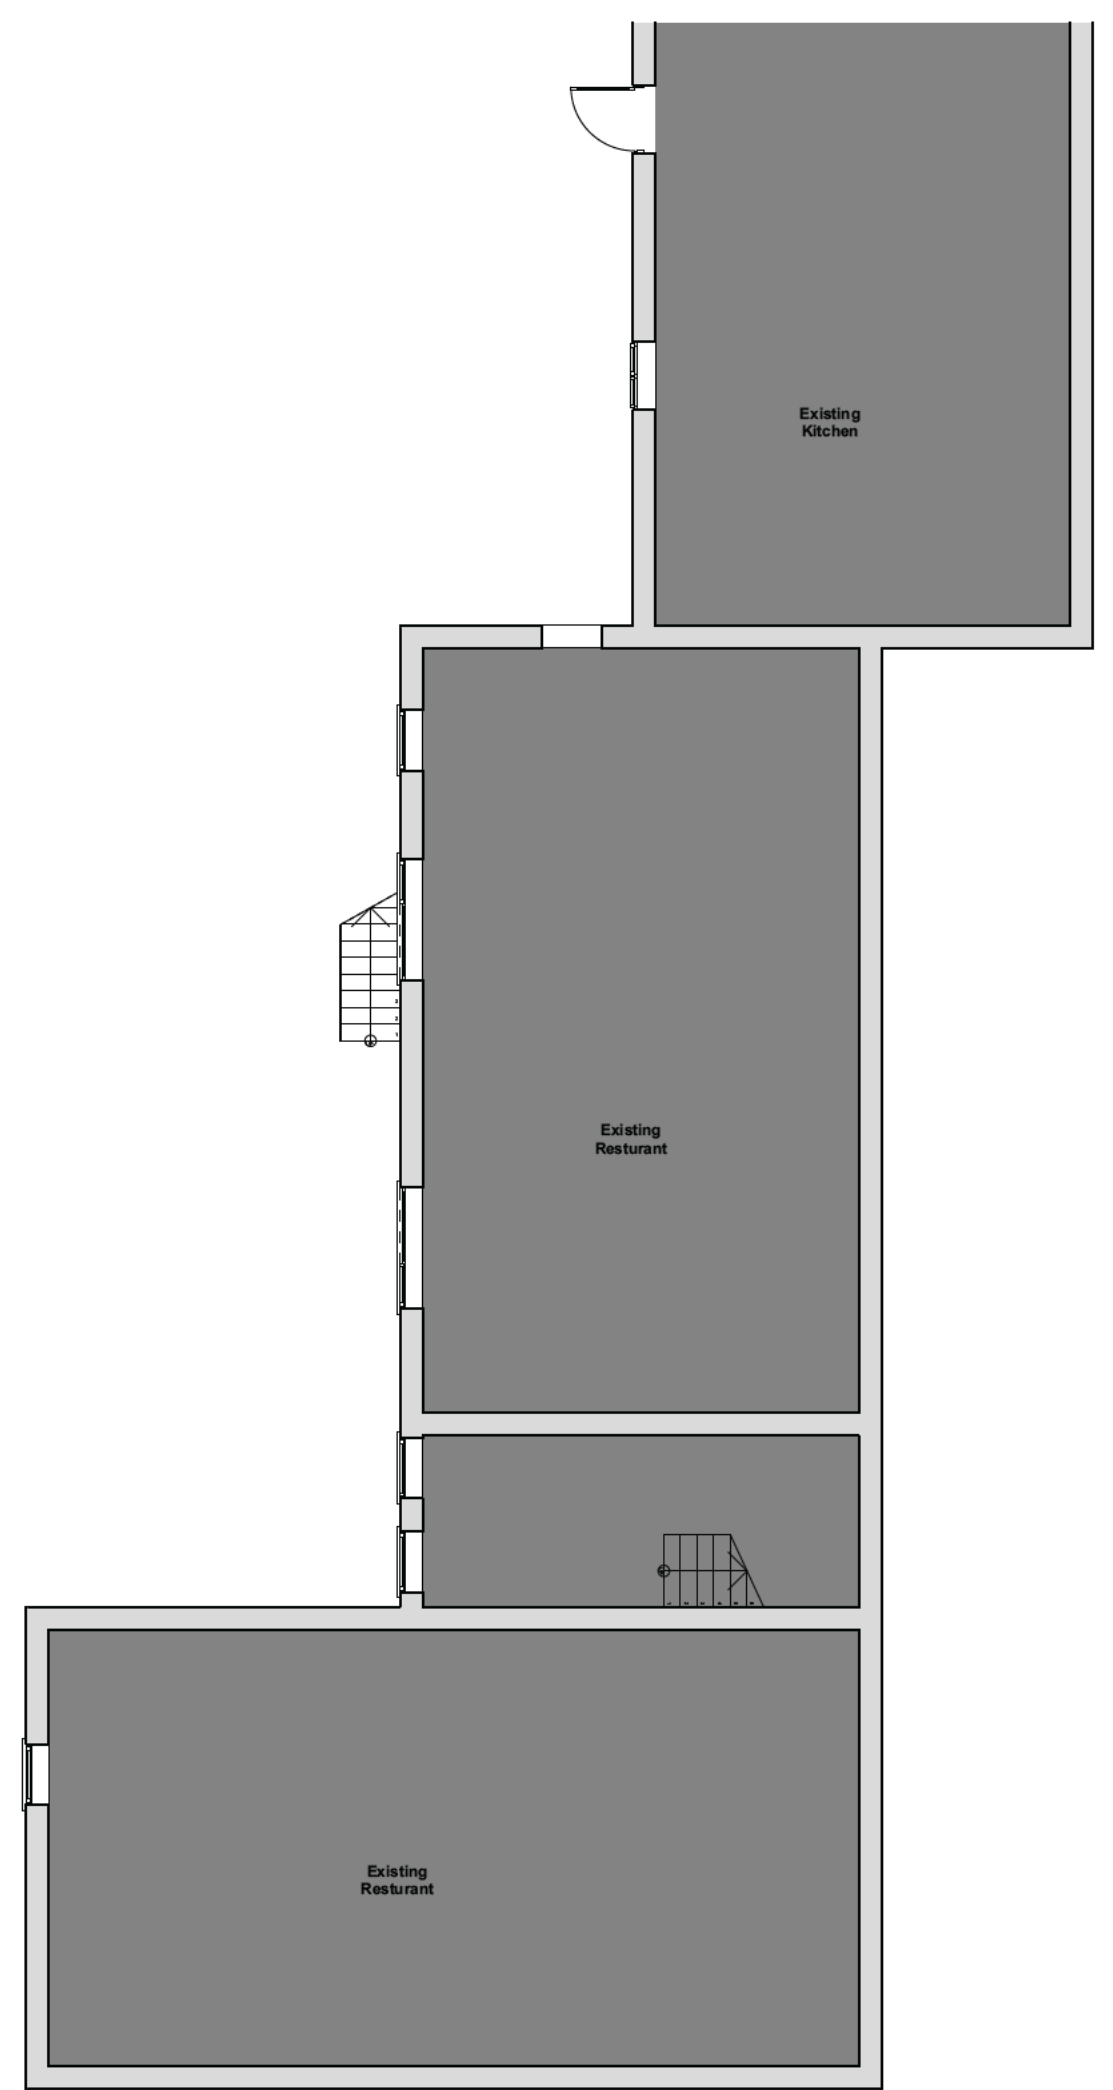

Ground Floor Plan

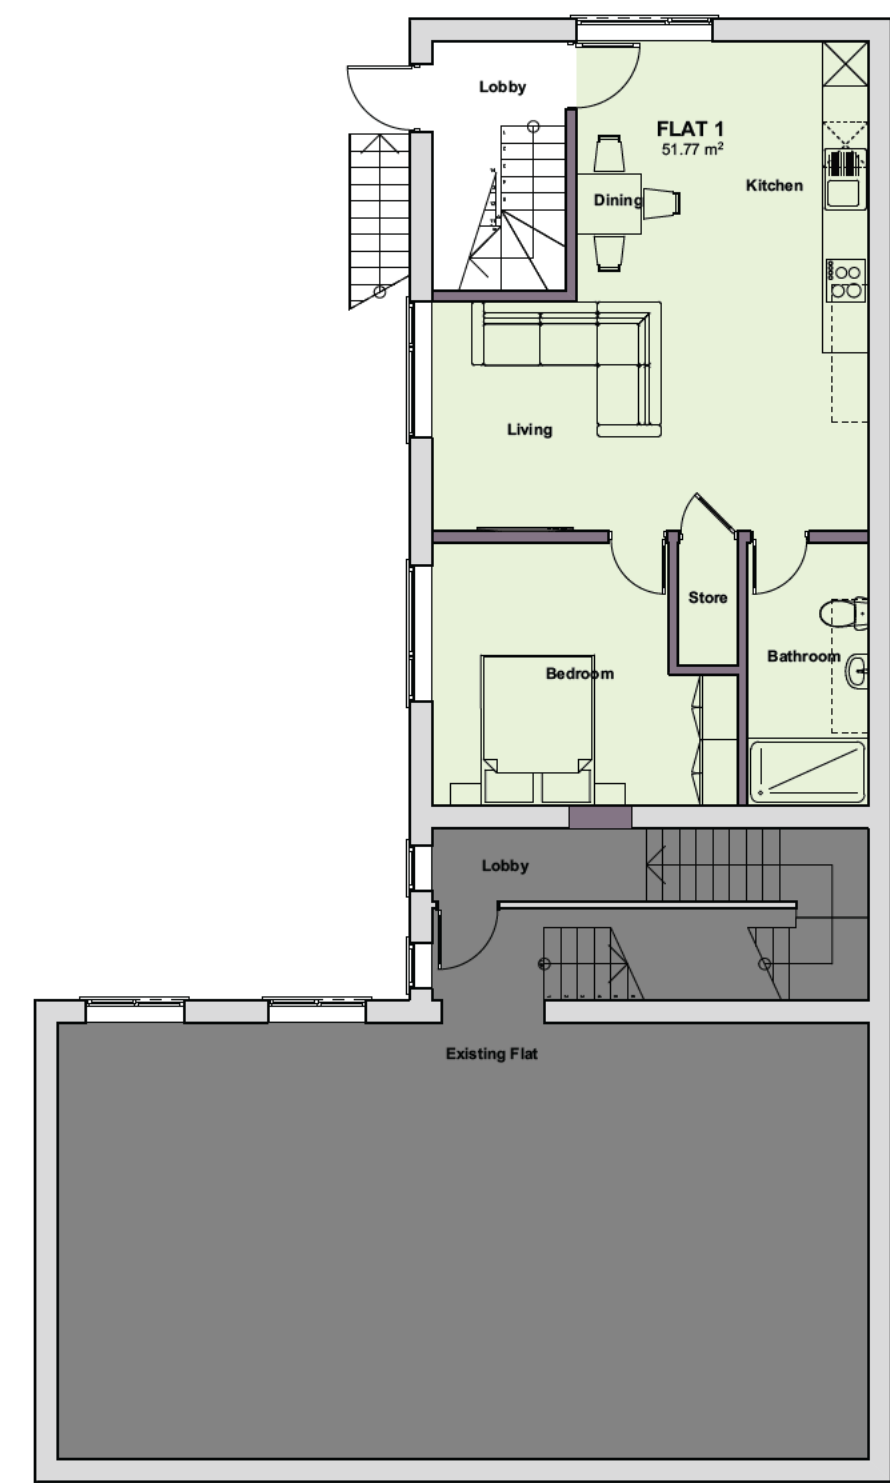


First Floor Plan

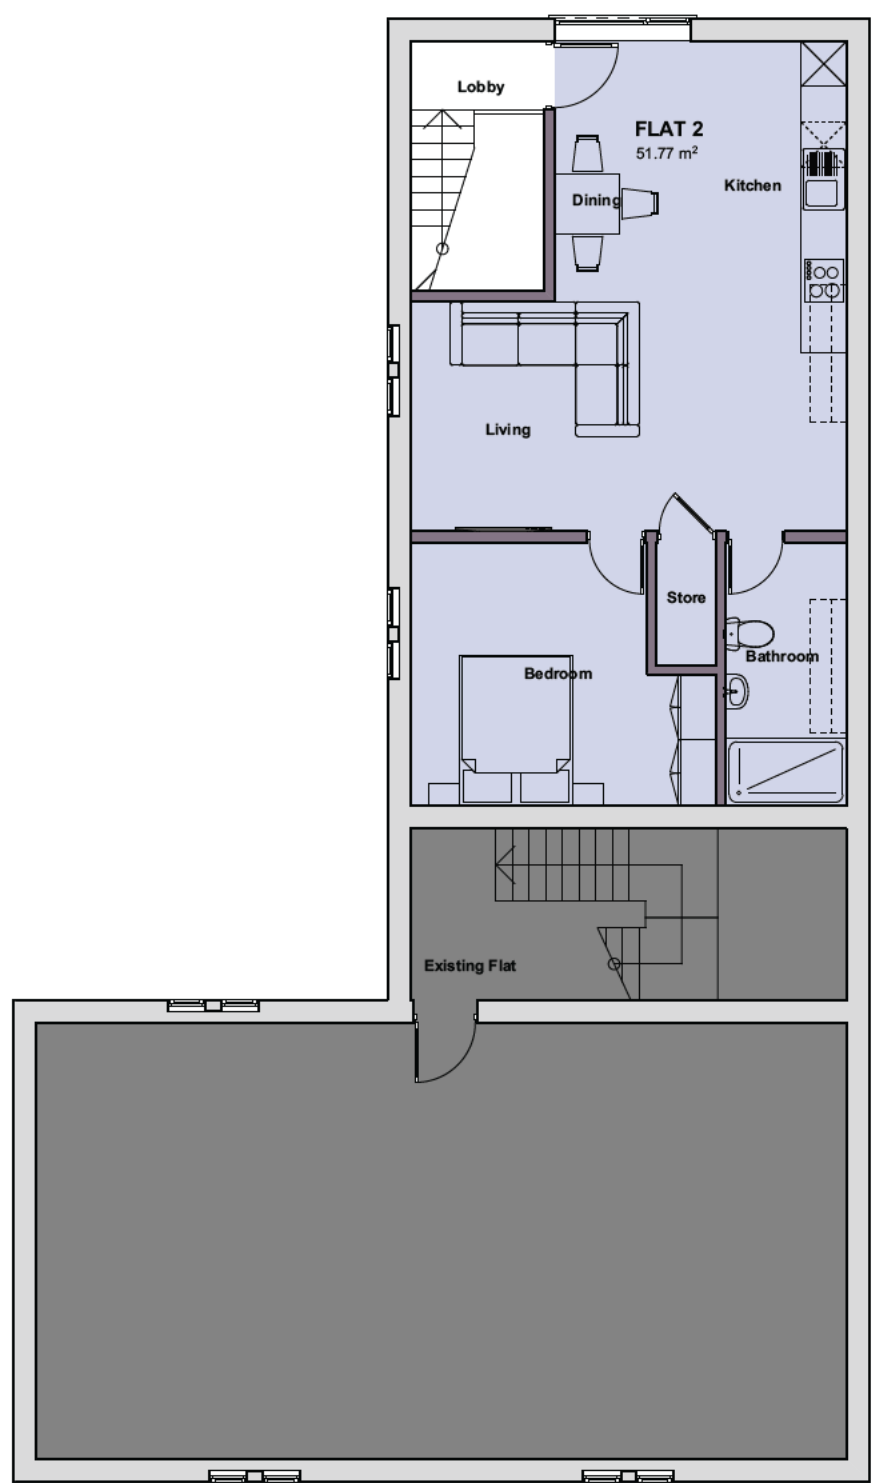


Second Floor Plan

**Accommodation Schedule**

 

**Flat 1**  
**One Bedroom**  
**51.77sqm**

 

**Flat 2**  
**One Bedroom**  
**51.77sqm**



Scale Bar 1:100

Revisions:



Info@perfectplanning.co.uk

Project: [Redacted]

Drawing Title: [Redacted]

**Proposed Floor Plans & Elevations**

Drawn by: ALJ / SK / NH      Checked by: ALJ / KC

Date: 18/10/2023      Scale: 1:100@A1

Drawing Number: 743/002      Revision: