



Existing Front Elevation

1 : 50




Existing Rear Elevation

1 : 50



Existing Section

1 : 50

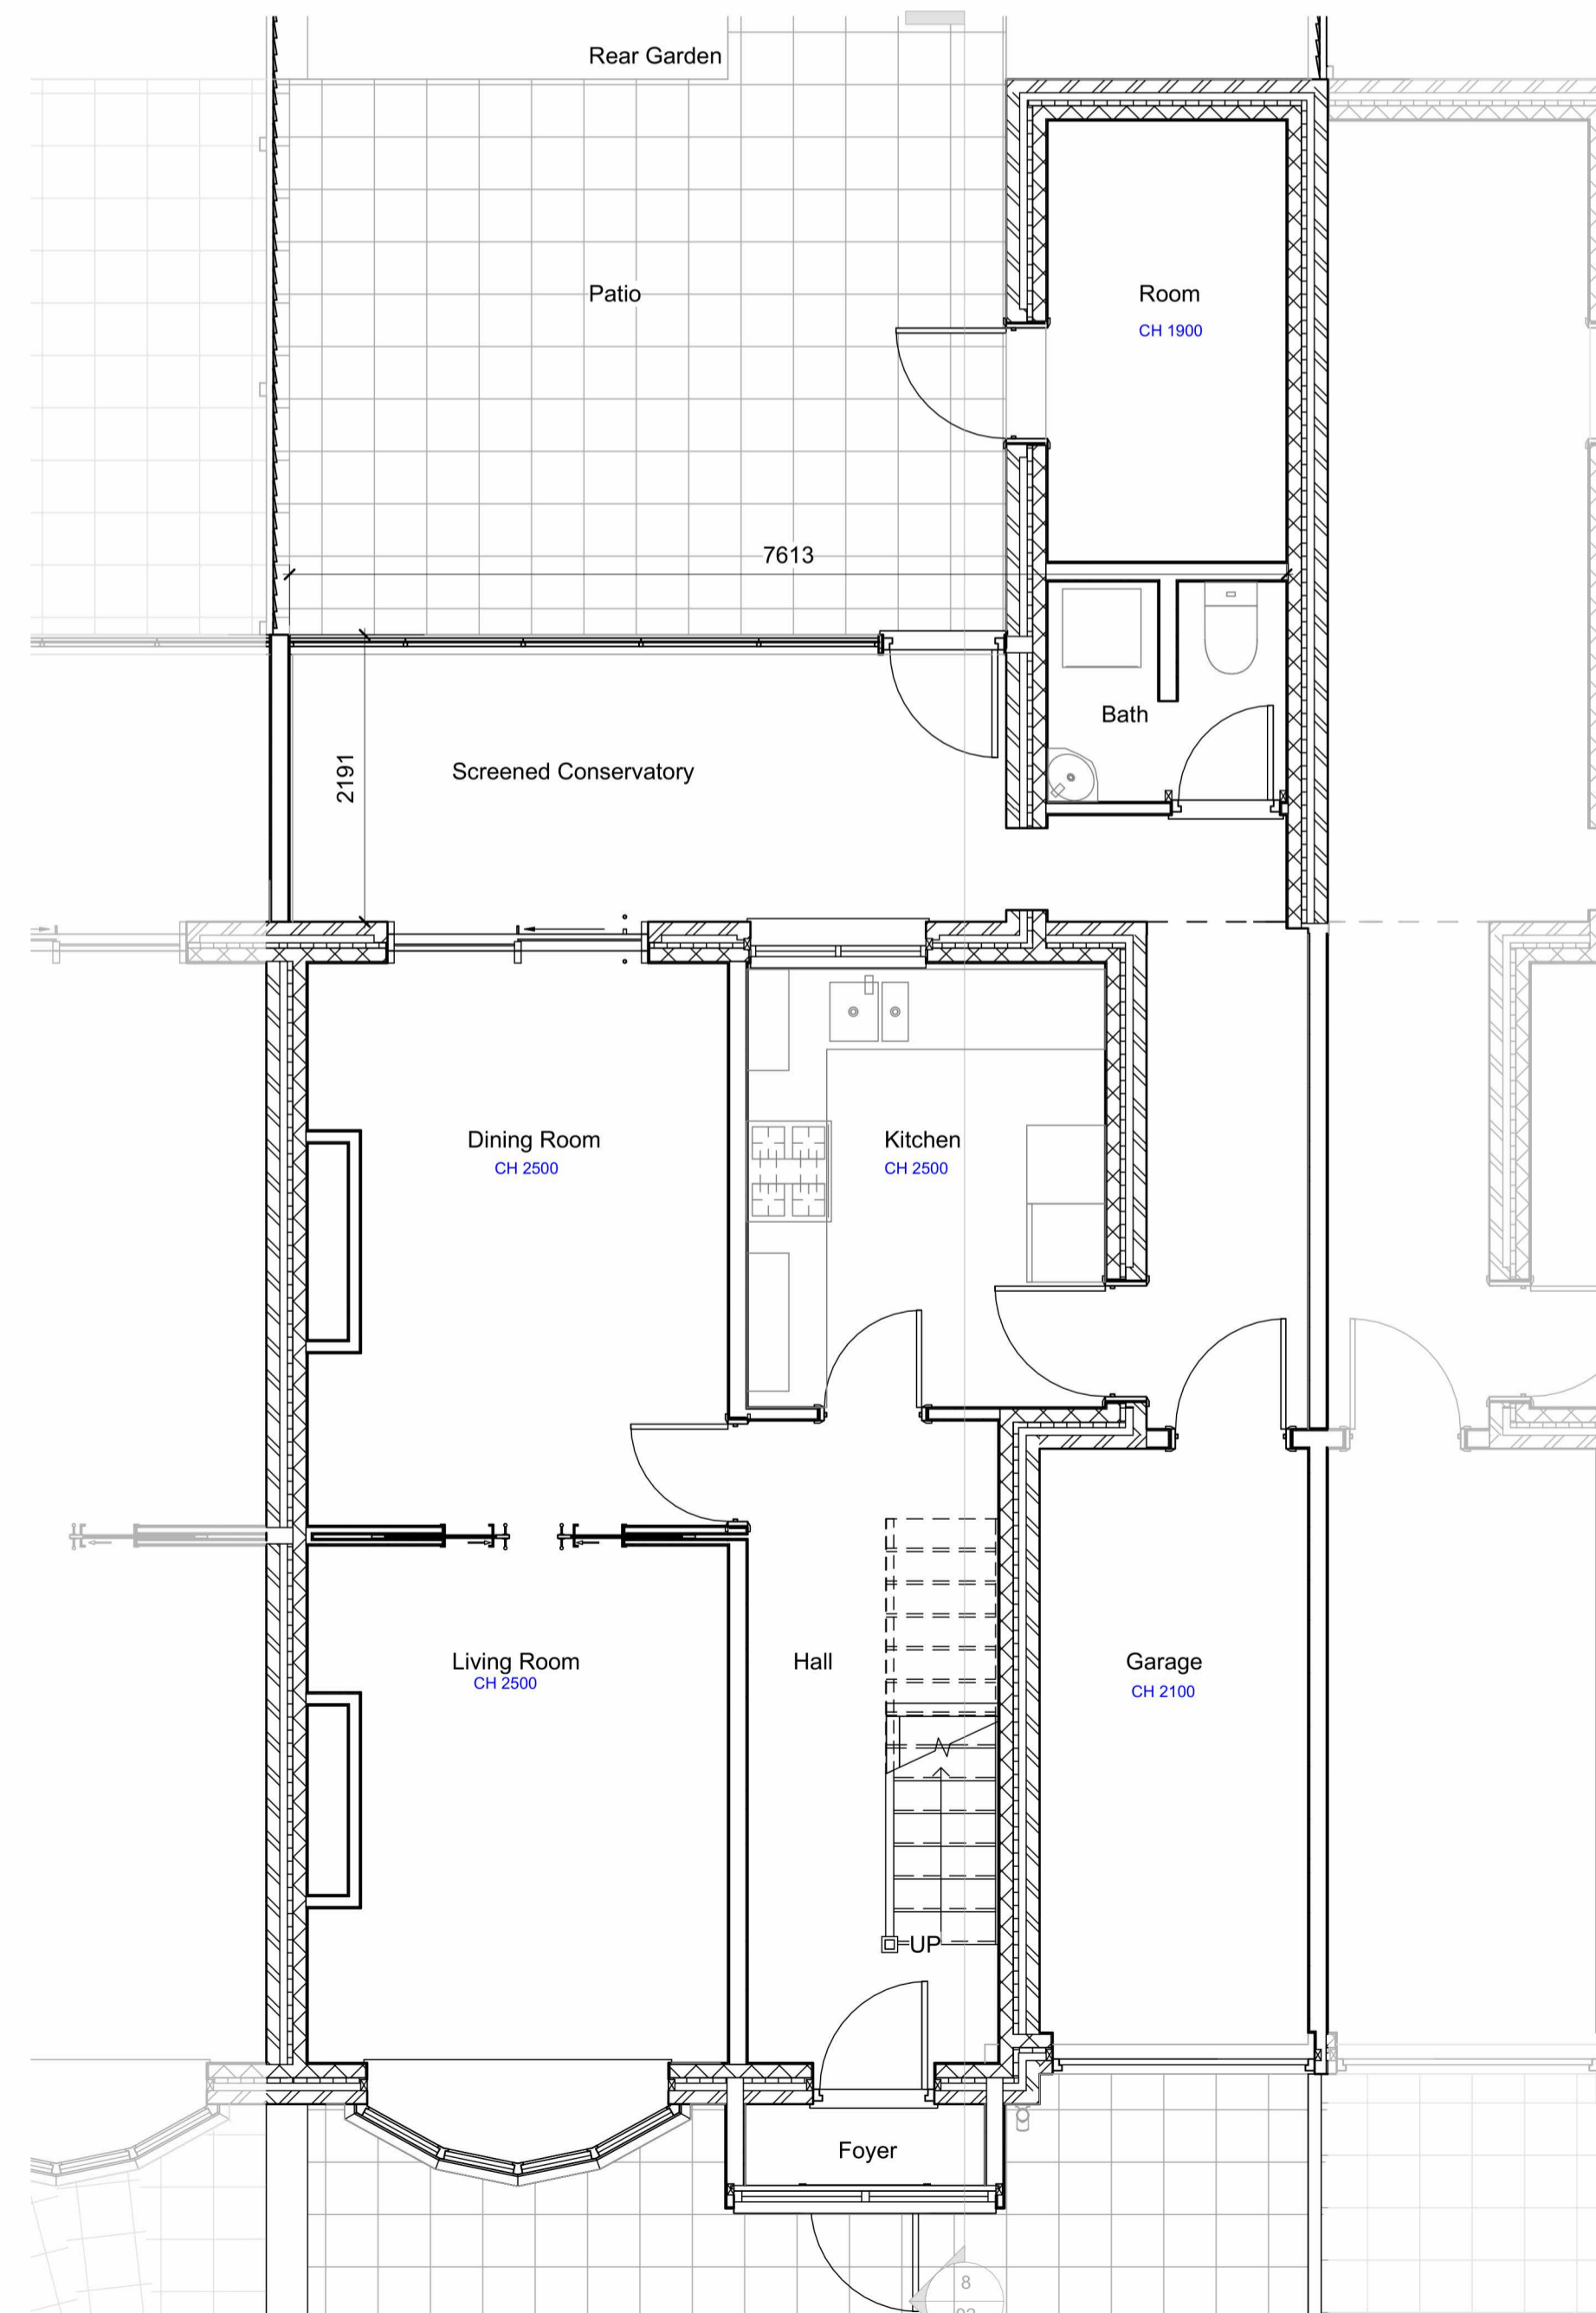


Existing Ground Floor Plan

1 : 50




Existing Side Elevation 1

1 : 100

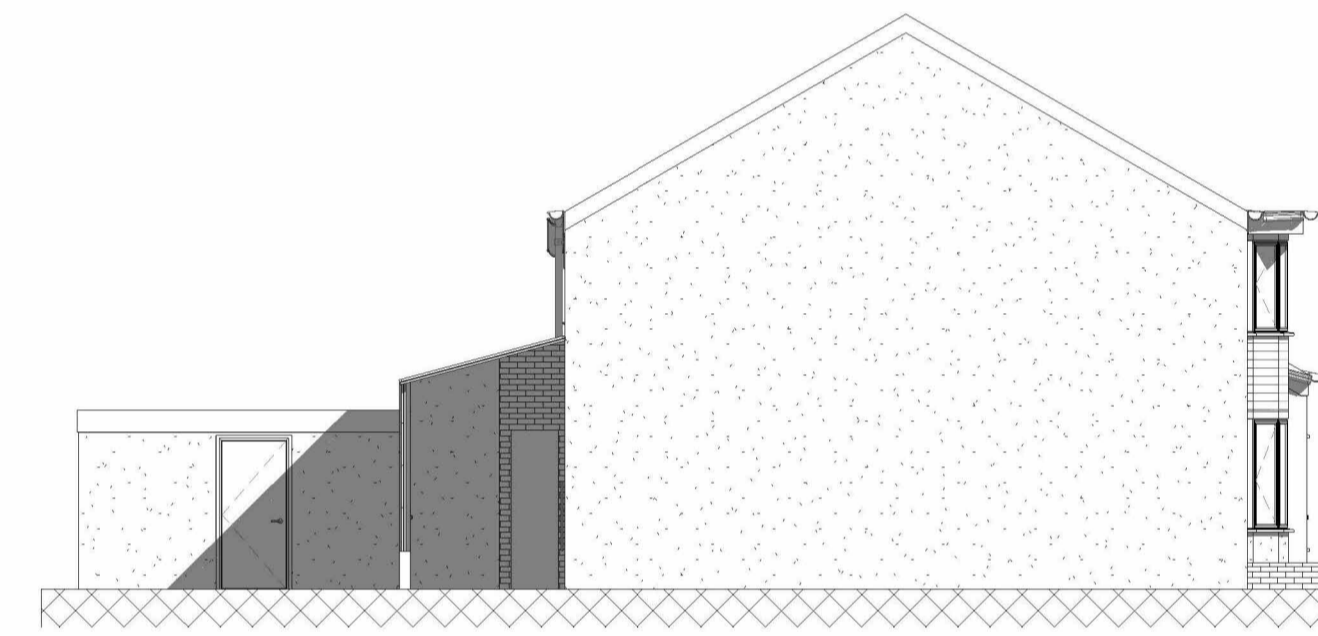


Existing Side Elevation 2

1 : 100

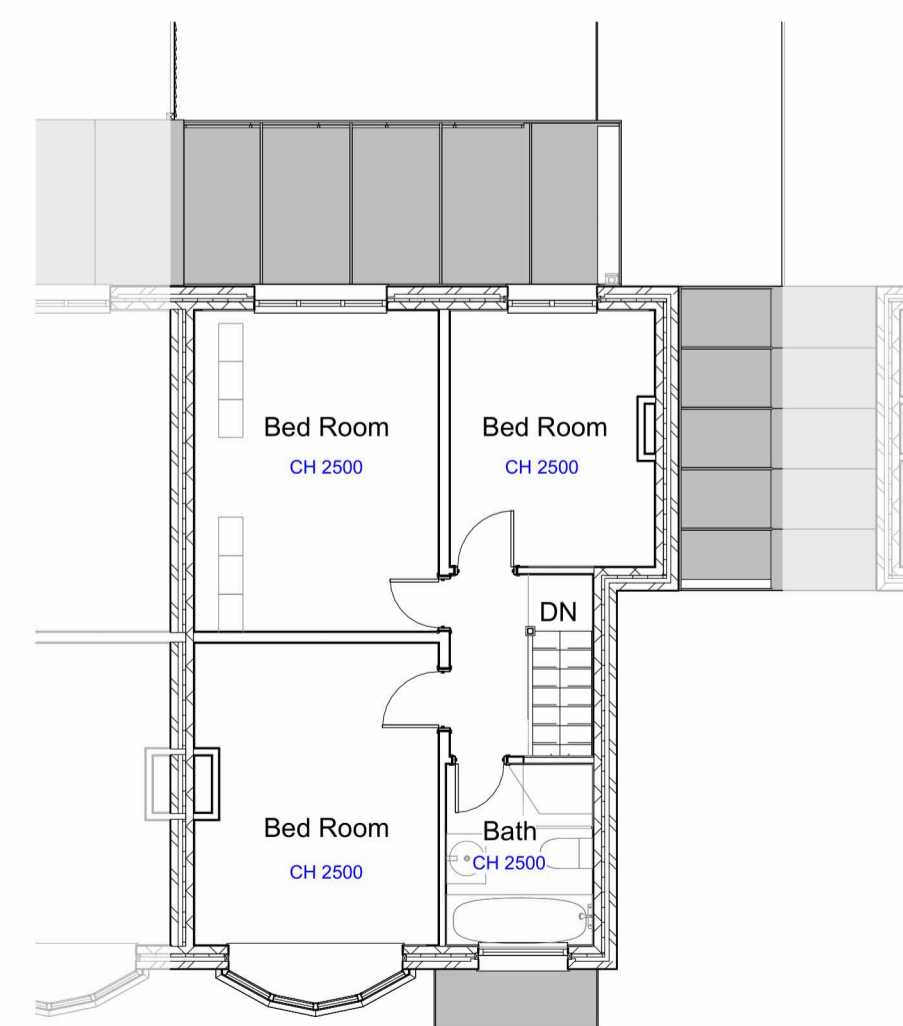


Existing First Floor Plan

1 : 100

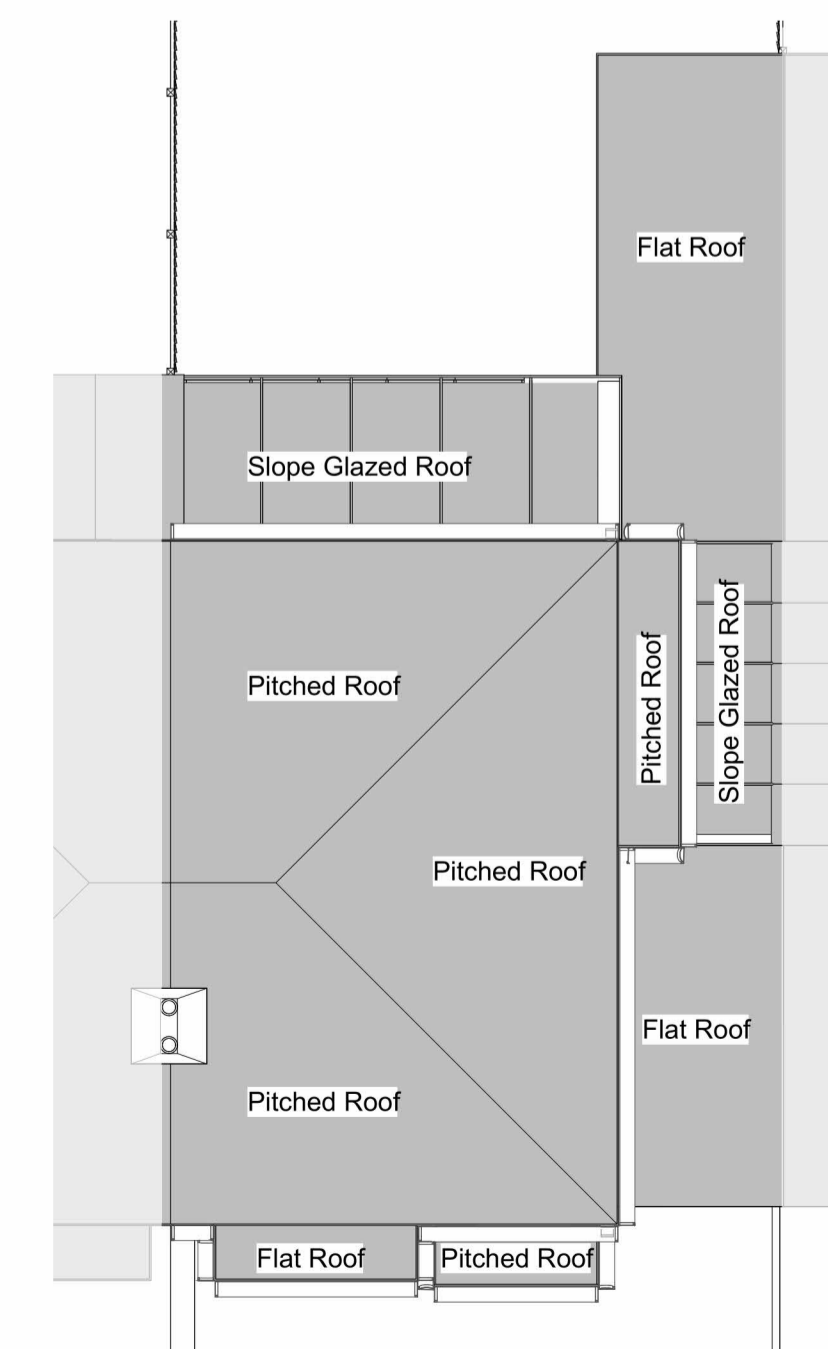

Existing Roof Plan

1 : 100

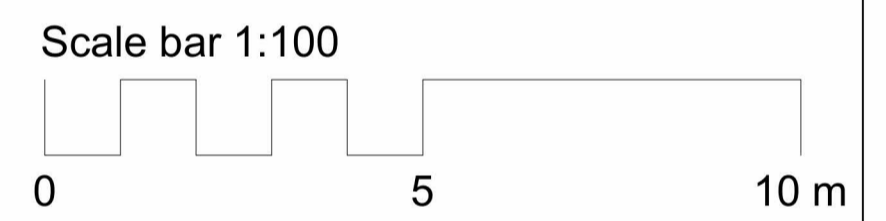

# PLANNING

Rev	Description	Issued	Dwn	Chk

Client: [Redacted]  
 Project: 105 Perry Hill Road B06 0AH

Drawing: Existing Plans, Elevations & Section

Scale: As indicated@A1  
 Date: Aug '23 MM US

**HEAS**  
 HOME EXTENSION ADVISORY SERVICE  
 Home Extension Advisory Service  
 Suite 318, Broadstone Mill, Broadstone Road, Stockport SK5 7DL



0057 | 03 | 02 | Rev. No.