


Notes:
 extension no greater than 1/2 width of existir
 building
 materials to match existing building

extension built against existing building
 no more than 50% of the curtilage of the
 dwelling is covered by buildings or extension
 (excluding the original dwelling)
 height no greater than 4m




Front Elevation

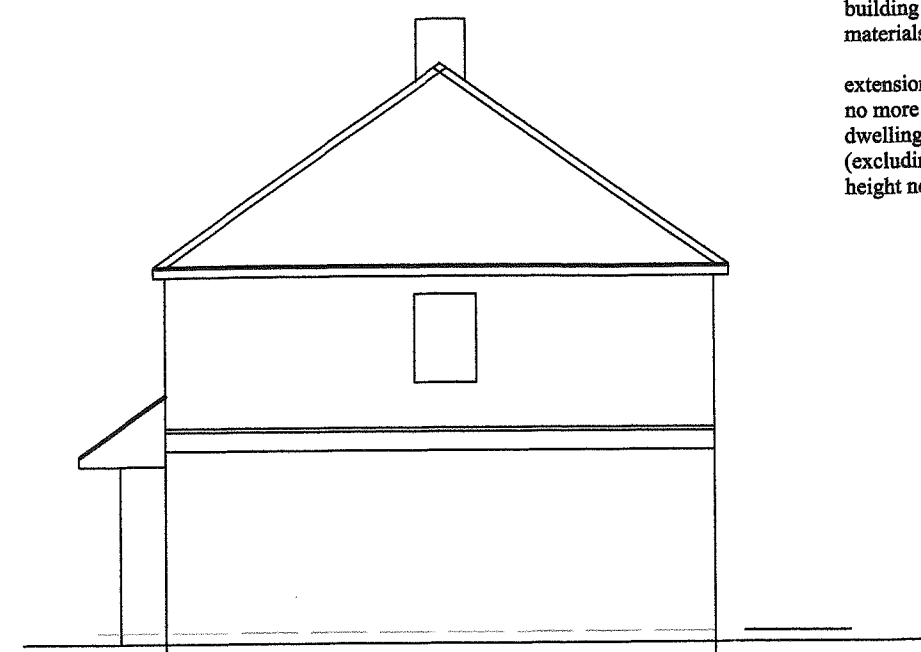

Side Elevation



Rear Elevation

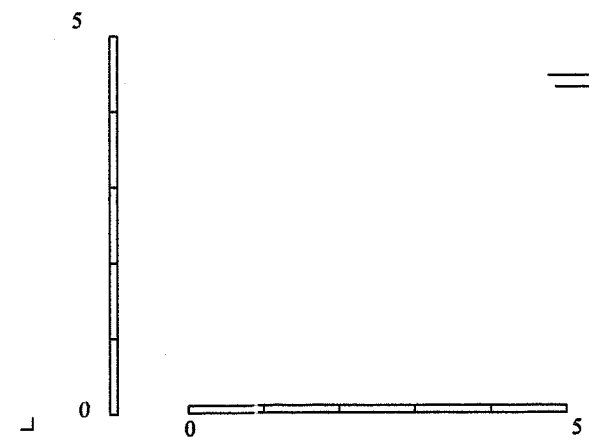

Scale 1:100

A3 Paper Size

REVISIONS.			CONTRACT.	DETAIL.
NO.	DETAILS.	DATE		
			New Flats Extension at 61 Beechwood Rise, watford	Elevations as Proposed
			CLIENT.	
			DRAWN. rgl	DATE. july 03
			REVISION.	SCALE. 1:100
			STATUS.	
				DRAWING NO. mp.2774