


EXISTING FLOOR PLAN Scale 1:50

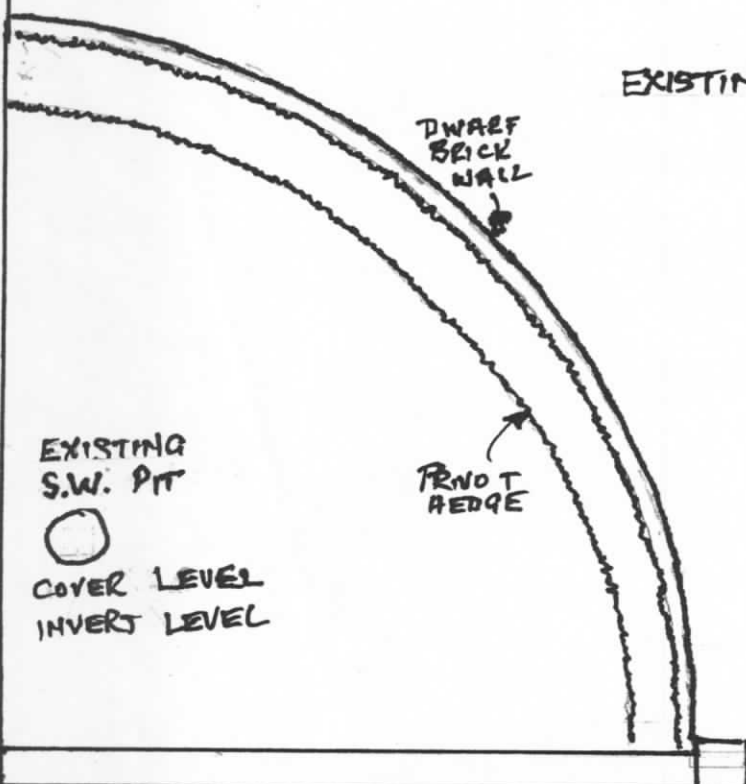

PROPOSED ALTERATIONS	
MR	CHAPMAN
29 HEATH ESTATE	
GREAT WALDRINGFIELD CO10 0TZ	
DRAWING NO: 001	REV. B
DRAWN BY B. GEAR	FEB 23