


EXISTING GROUND FLOOR PLAN
SCALE 1:50



EXISTING FIRST FLOOR PLAN
SCALE 1:50

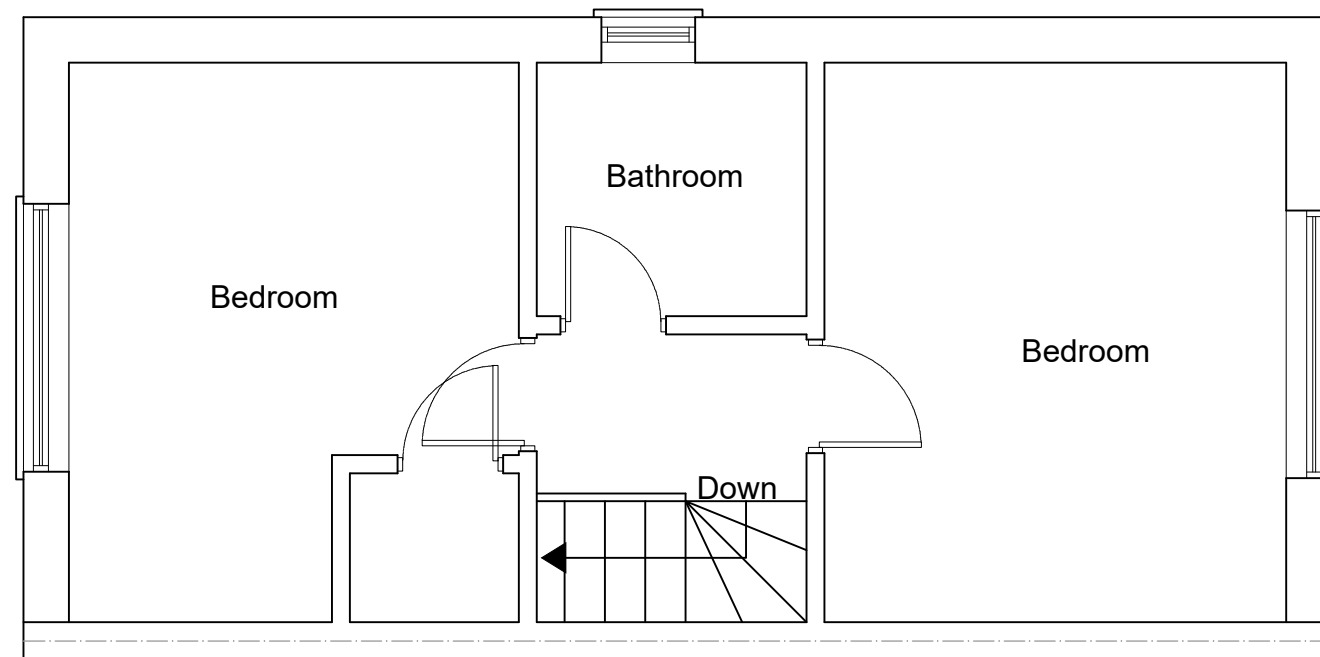

www.FastPlansUK.co.uk


Project: Loft Conversion with
 Dormer to Rear.

Address:
 11 CHESTNUT CLOSE, SE14 6PS


Scale: 1:50 @ A3	Dwg. no: A01
Drawn by: O.B.S	Date Drawn: 10-FEB-2024

For Drawings Tel: 020 3542 1777


E-mail: plans@FastPlansUK.co.uk

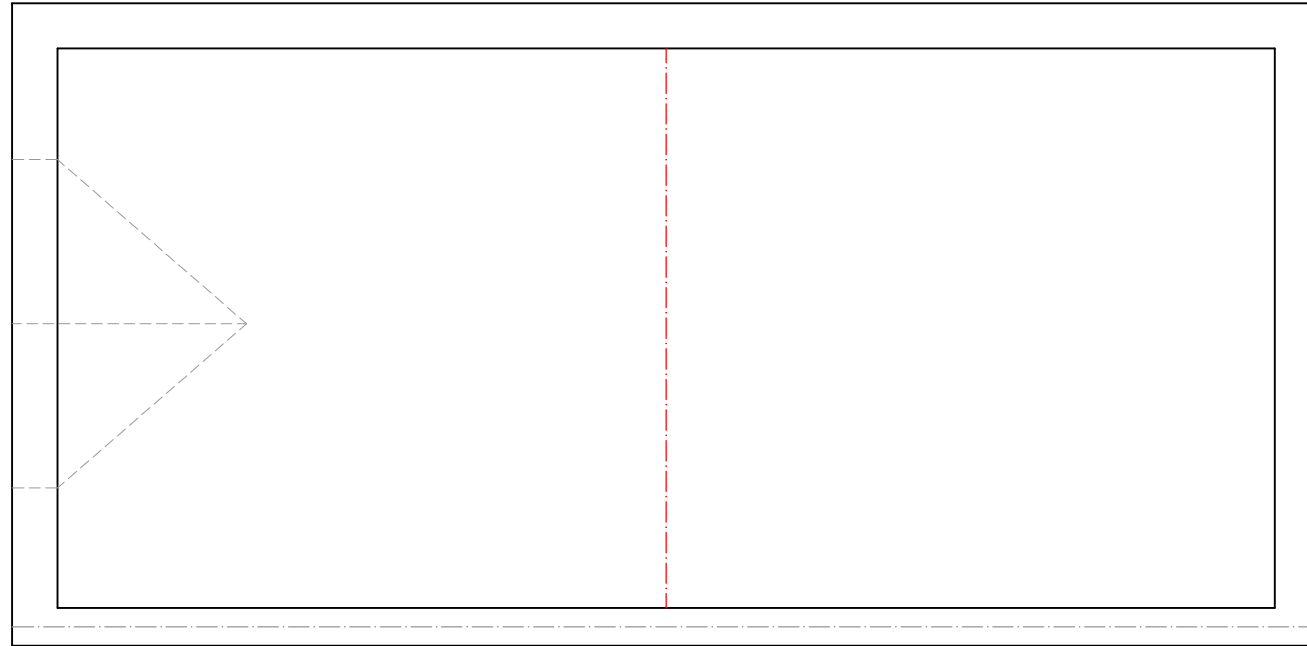

EXISTING LOFT PLAN
SCALE 1:50

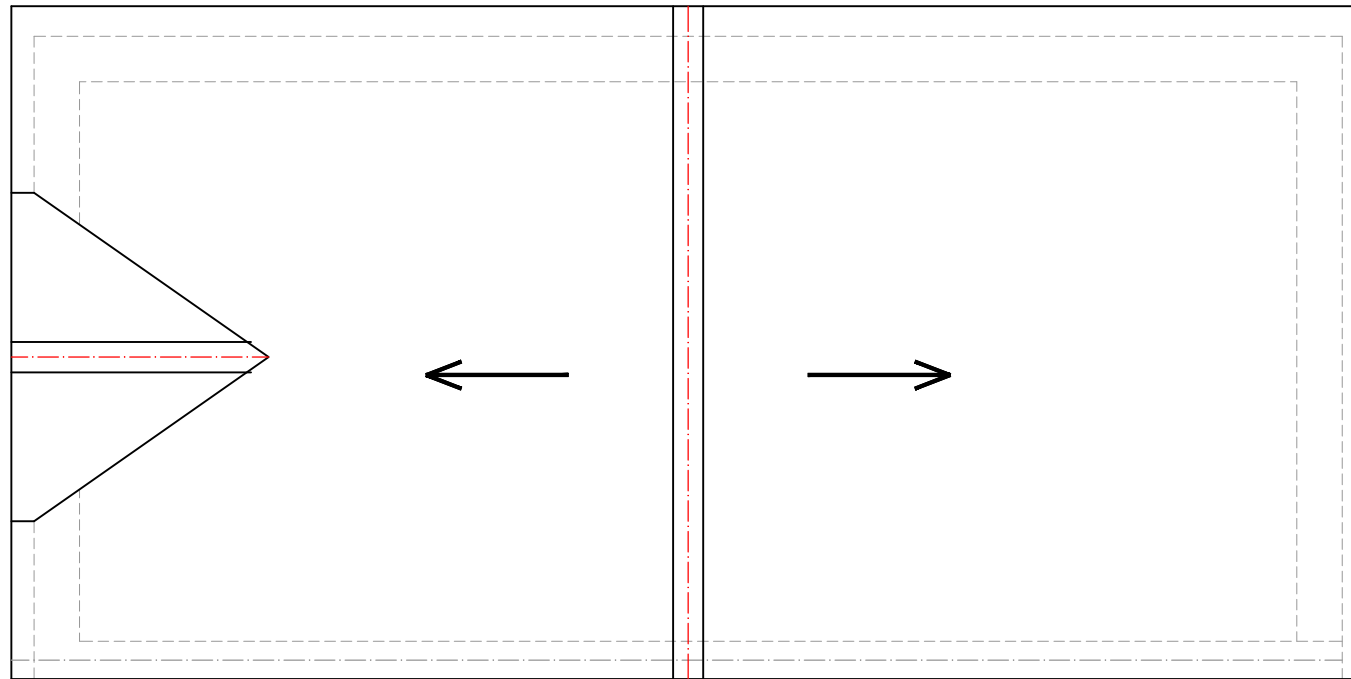

EXISTING ROOF PLAN
SCALE 1:50

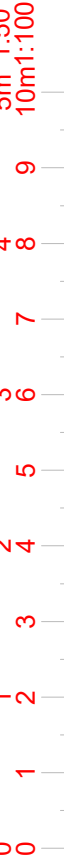

www.FastPlansUK.co.uk

Project: Loft Conversion with
Dormer to Rear.


Address:
11 CHESTNUT CLOSE, SE14 6PS

Scale: 1:50 @ A3	Dwg. no: A02
---------------------	-----------------


Drawn by: O.B.S	Date Drawn: 10-FEB-2024
--------------------	----------------------------

For Drawings Tel: 020 3542 1777


E-mail: plans@FastPlansUK.co.uk

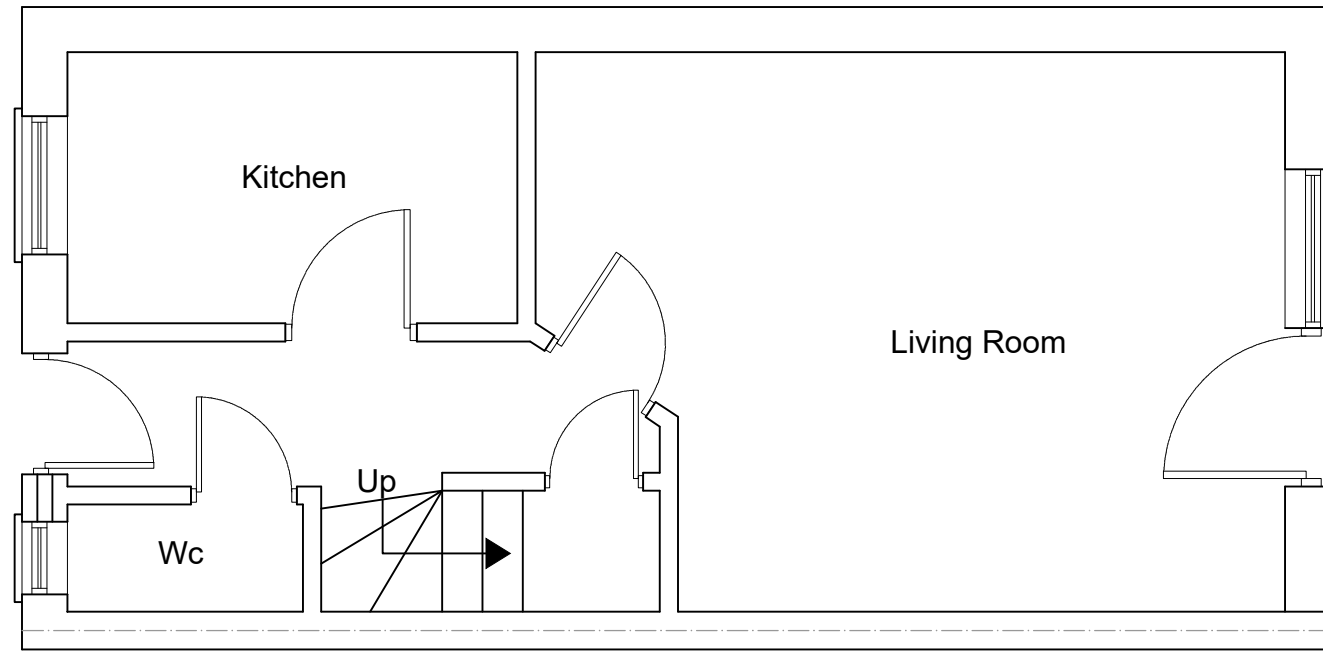

EXISTING GROUND FLOOR PLAN
SCALE 1:50

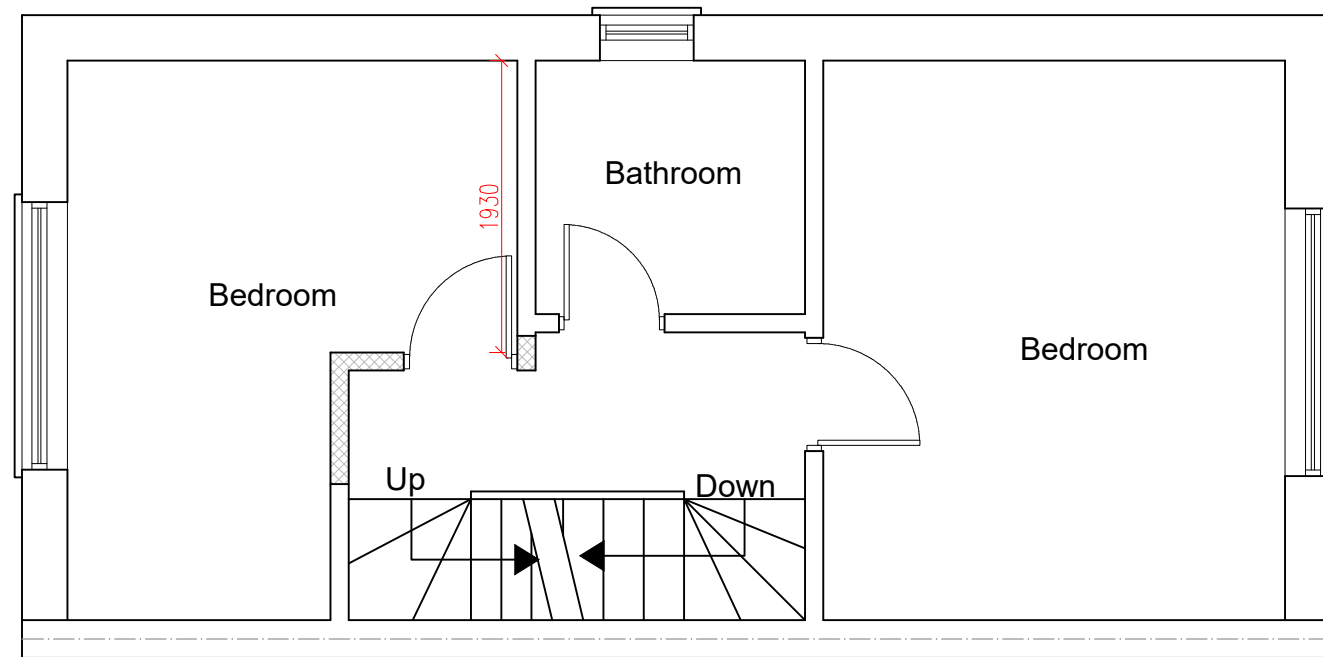

PROPOSED FIRST FLOOR PLAN
SCALE 1:50

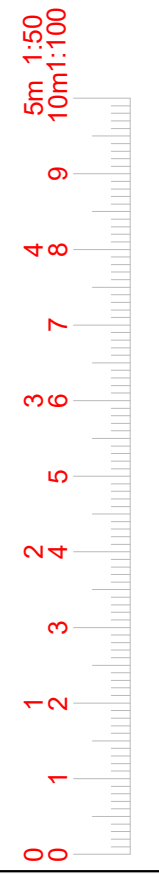

www.FastPlansUK.co.uk

Project: Loft Conversion with Dormer to Rear.

Address: 11 CHESTNUT CLOSE, SE14 6PS


Scale: 1:50 @ A3	Dwg. no: A03
------------------	--------------

Drawn by: O.B.S	Date Drawn: 10-FEB-2024
-----------------	-------------------------


For Drawings Tel: 020 3542 1777

E-mail: plans@FastPlansUK.co.uk

All dimensions are approximate
and must be checked on site

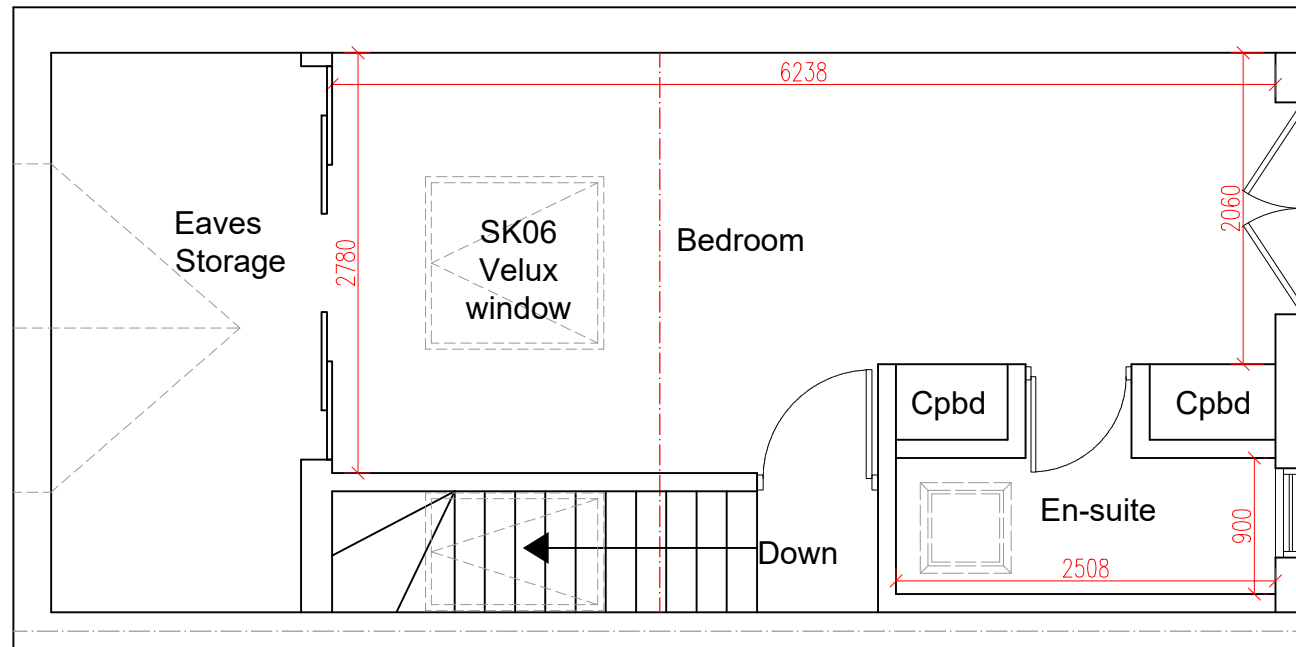

PROPOSED LOFT PLAN
SCALE 1:50

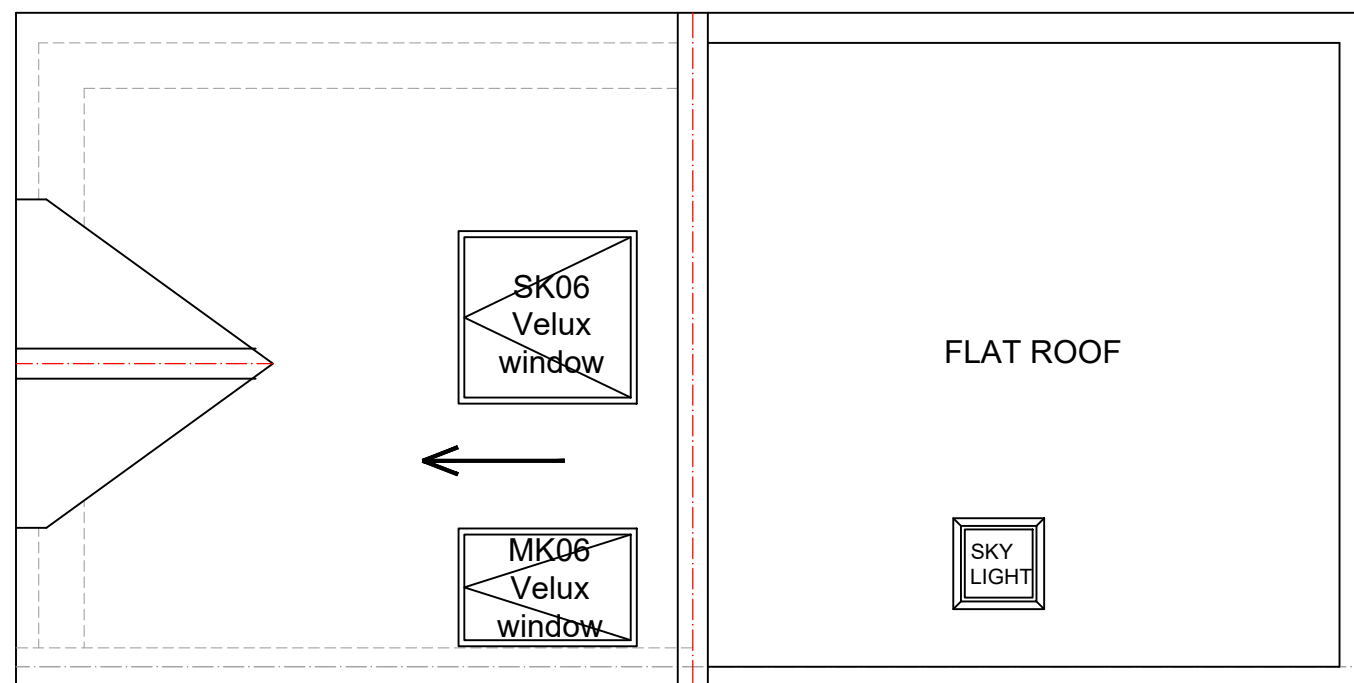

PROPOSED ROOF PLAN
SCALE 1:50



www.FastPlansUK.co.uk

Project: Loft Conversion with
Dormer to Rear.


Address:
11 CHESTNUT CLOSE, SE14 6PS

Scale: 1:50 @ A3 Dwg. no: A04


Drawn by: O.B.S Date Drawn: 10-FEB-2024

For Drawings Tel: 020 3542 1777


E-mail: plans@FastPlansUK.co.uk

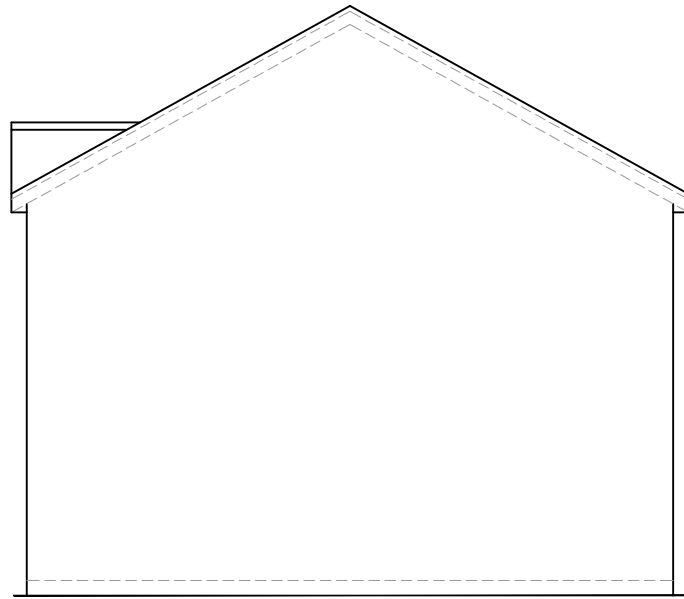


EXISTING ELEVATION SIDE A
SCALE 1:100

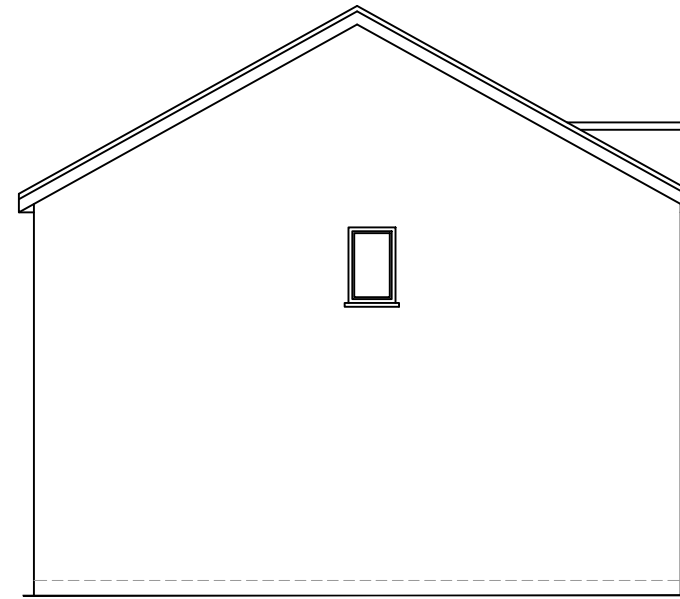


EXISTING ELEVATION SIDE B
SCALE 1:100

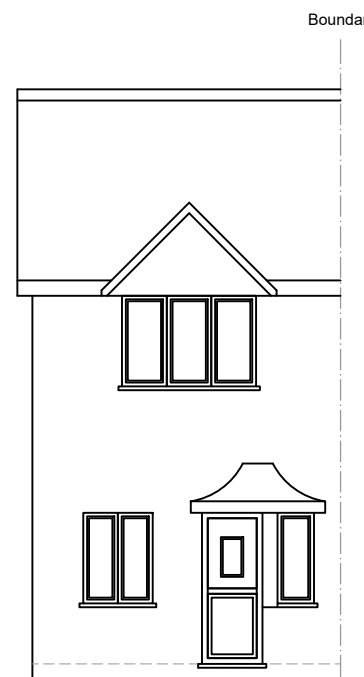

EXISTING FRONT ELEVATION
SCALE 1:100

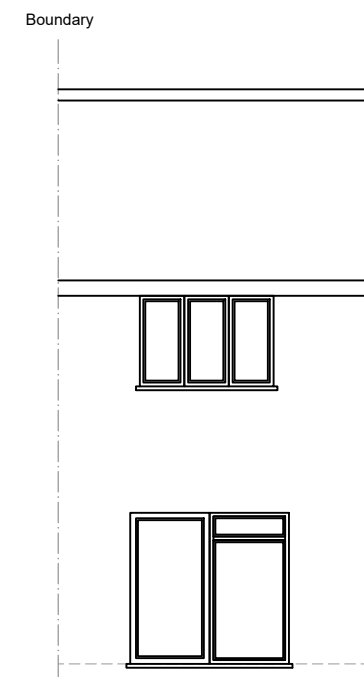

EXISTING REAR ELEVATION
SCALE 1:100

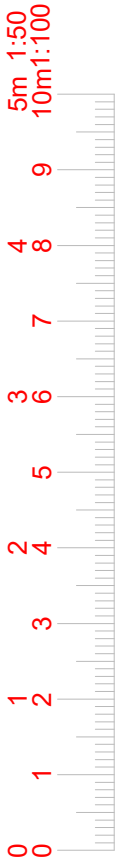

www.FastPlansUK.co.uk

Project: Loft Conversion with
Dormer to Rear.

Address:
11 CHESTNUT CLOSE, SE14 6PS

Scale: 1:100 @ A3


Dwg. no:
A05

Drawn by:
O.B.S


Date Drawn:
10-FEB-2024

For Drawings Tel: 020 3542 1777


E-mail: plans@FastPlansUK.co.uk

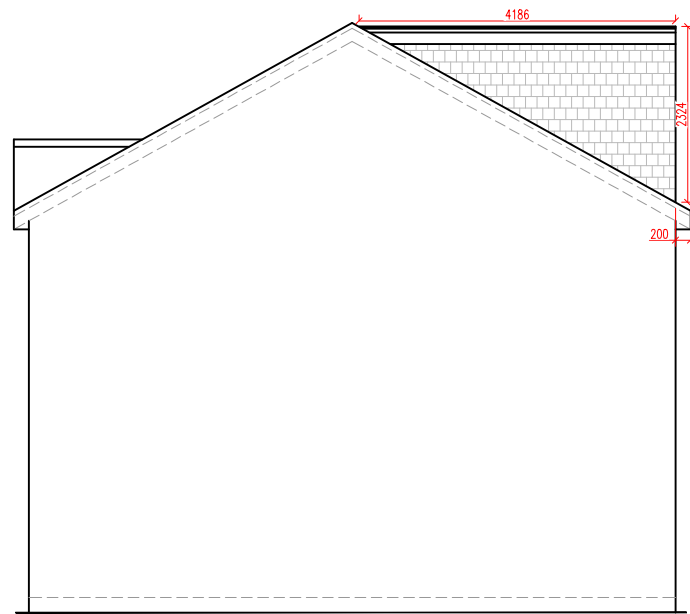


PROPOSED ELEVATION SIDE A
SCALE 1:100

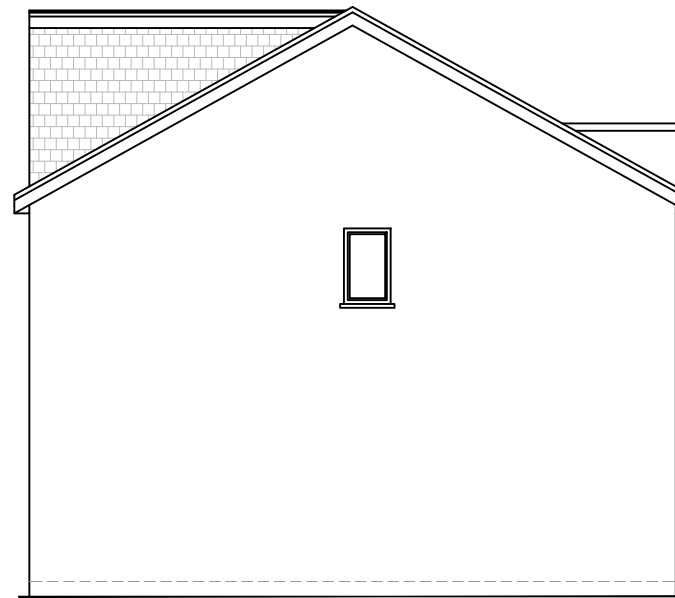

PROPOSED ELEVATION SIDE B
SCALE 1:100

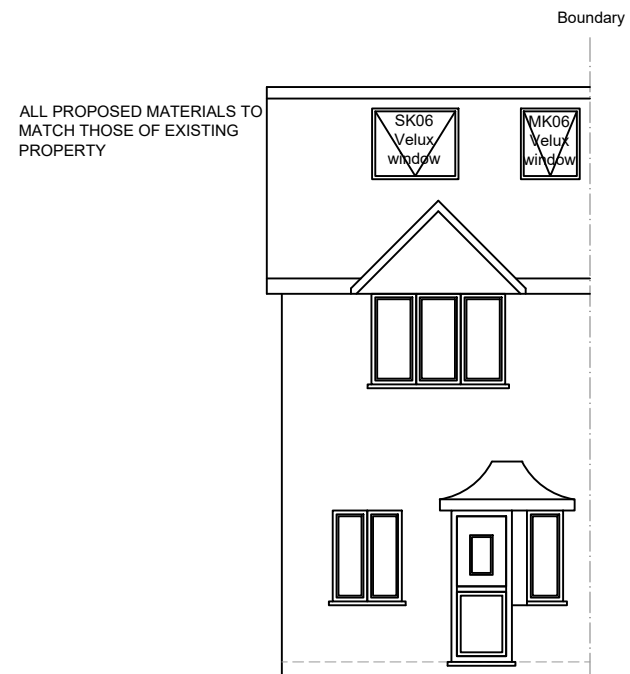

PROPOSED FRONT ELEVATION
SCALE 1:100

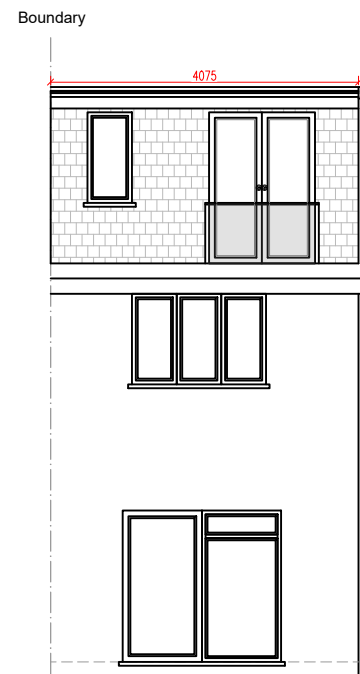

PROPOSED REAR ELEVATION
SCALE 1:100

VOLUME

$$\frac{(A) \quad (B) \quad (C)}{4.18 \times 2.32 \times 4.07}{2}$$

$$= \frac{39.46}{2} = 19.73 \text{ m}^3$$

$$19.73 \text{ m}^3 < 40 \text{ m}^3$$



www.FastPlansUK.co.uk

Project: Loft Conversion with Dormer to Rear.


Address: 11 CHESTNUT CLOSE, SE14 6PS

Scale: 1:100 @ A3 Dwg. no: A06

Drawn by: O.B.S Date Drawn: 10-FEB-2024

For Drawings Tel: 020 3542 1777

E-mail: plans@FastPlansUK.co.uk

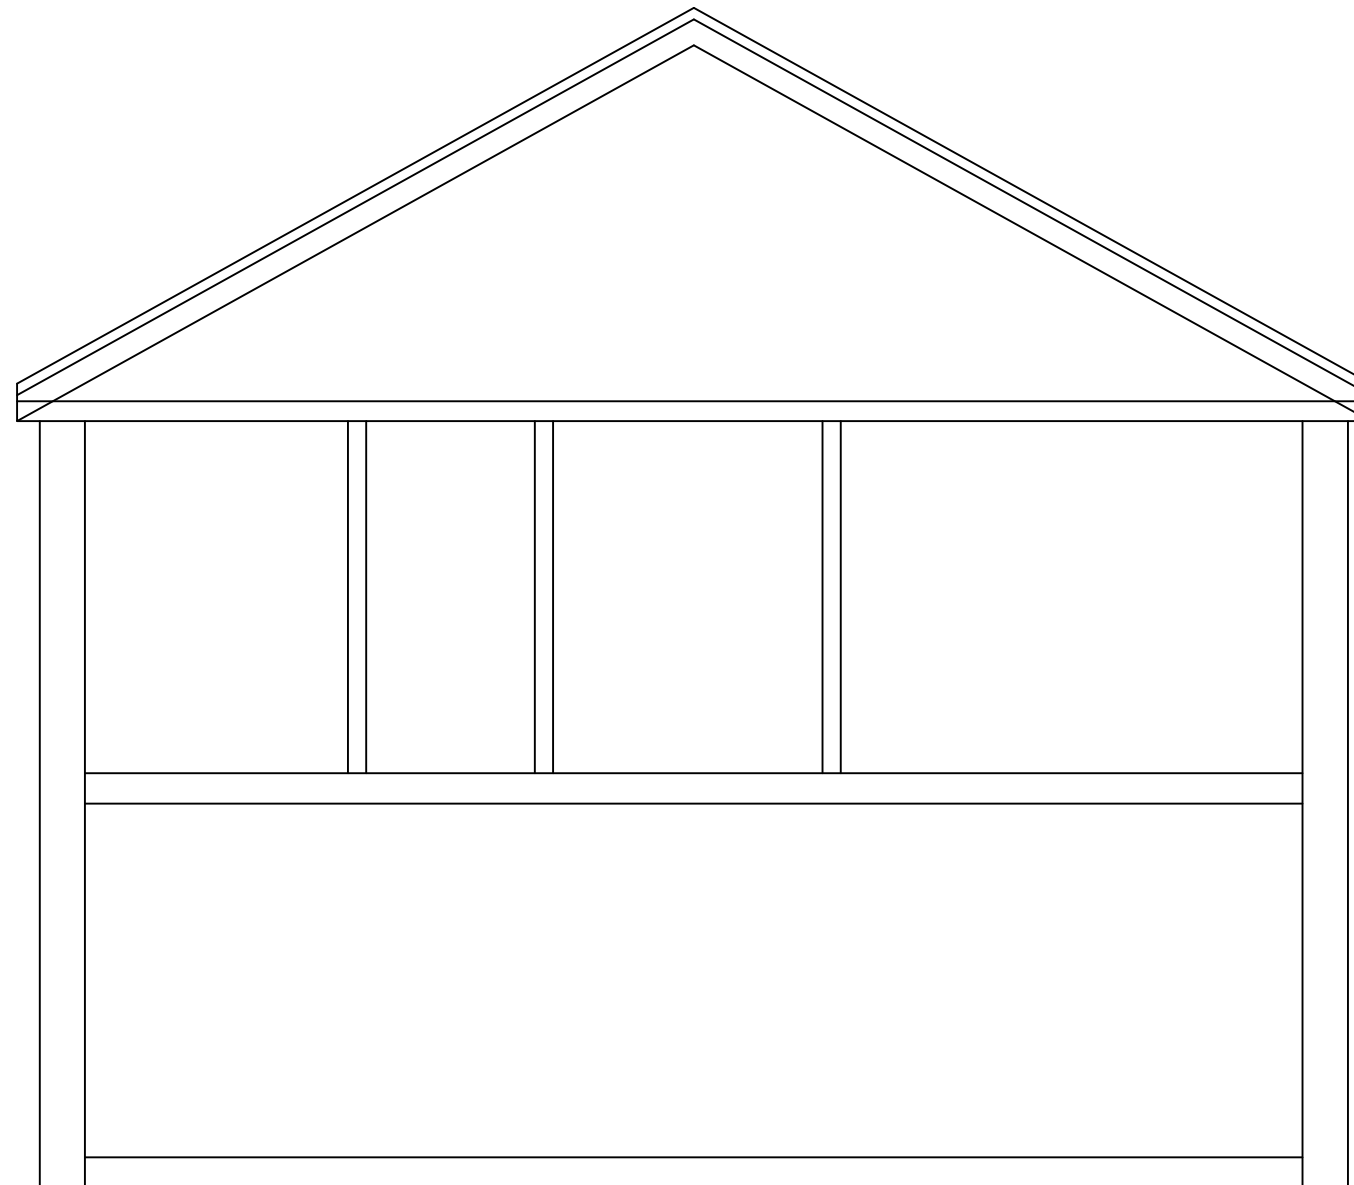

EXISTING SECTION AA
SCALE 1:50



www.FastPlansUK.co.uk

Project: Loft Conversion with
Dormer to Rear.


Address:
11 CHESTNUT CLOSE, SE14 6PS

Scale: 1:50 @ A3 Dwg. no: A07


Drawn by: O.B.S Date Drawn: 10-FEB-2024

For Drawings Tel: 020 3542 1777

E-mail: plans@FastPlansUK.co.uk

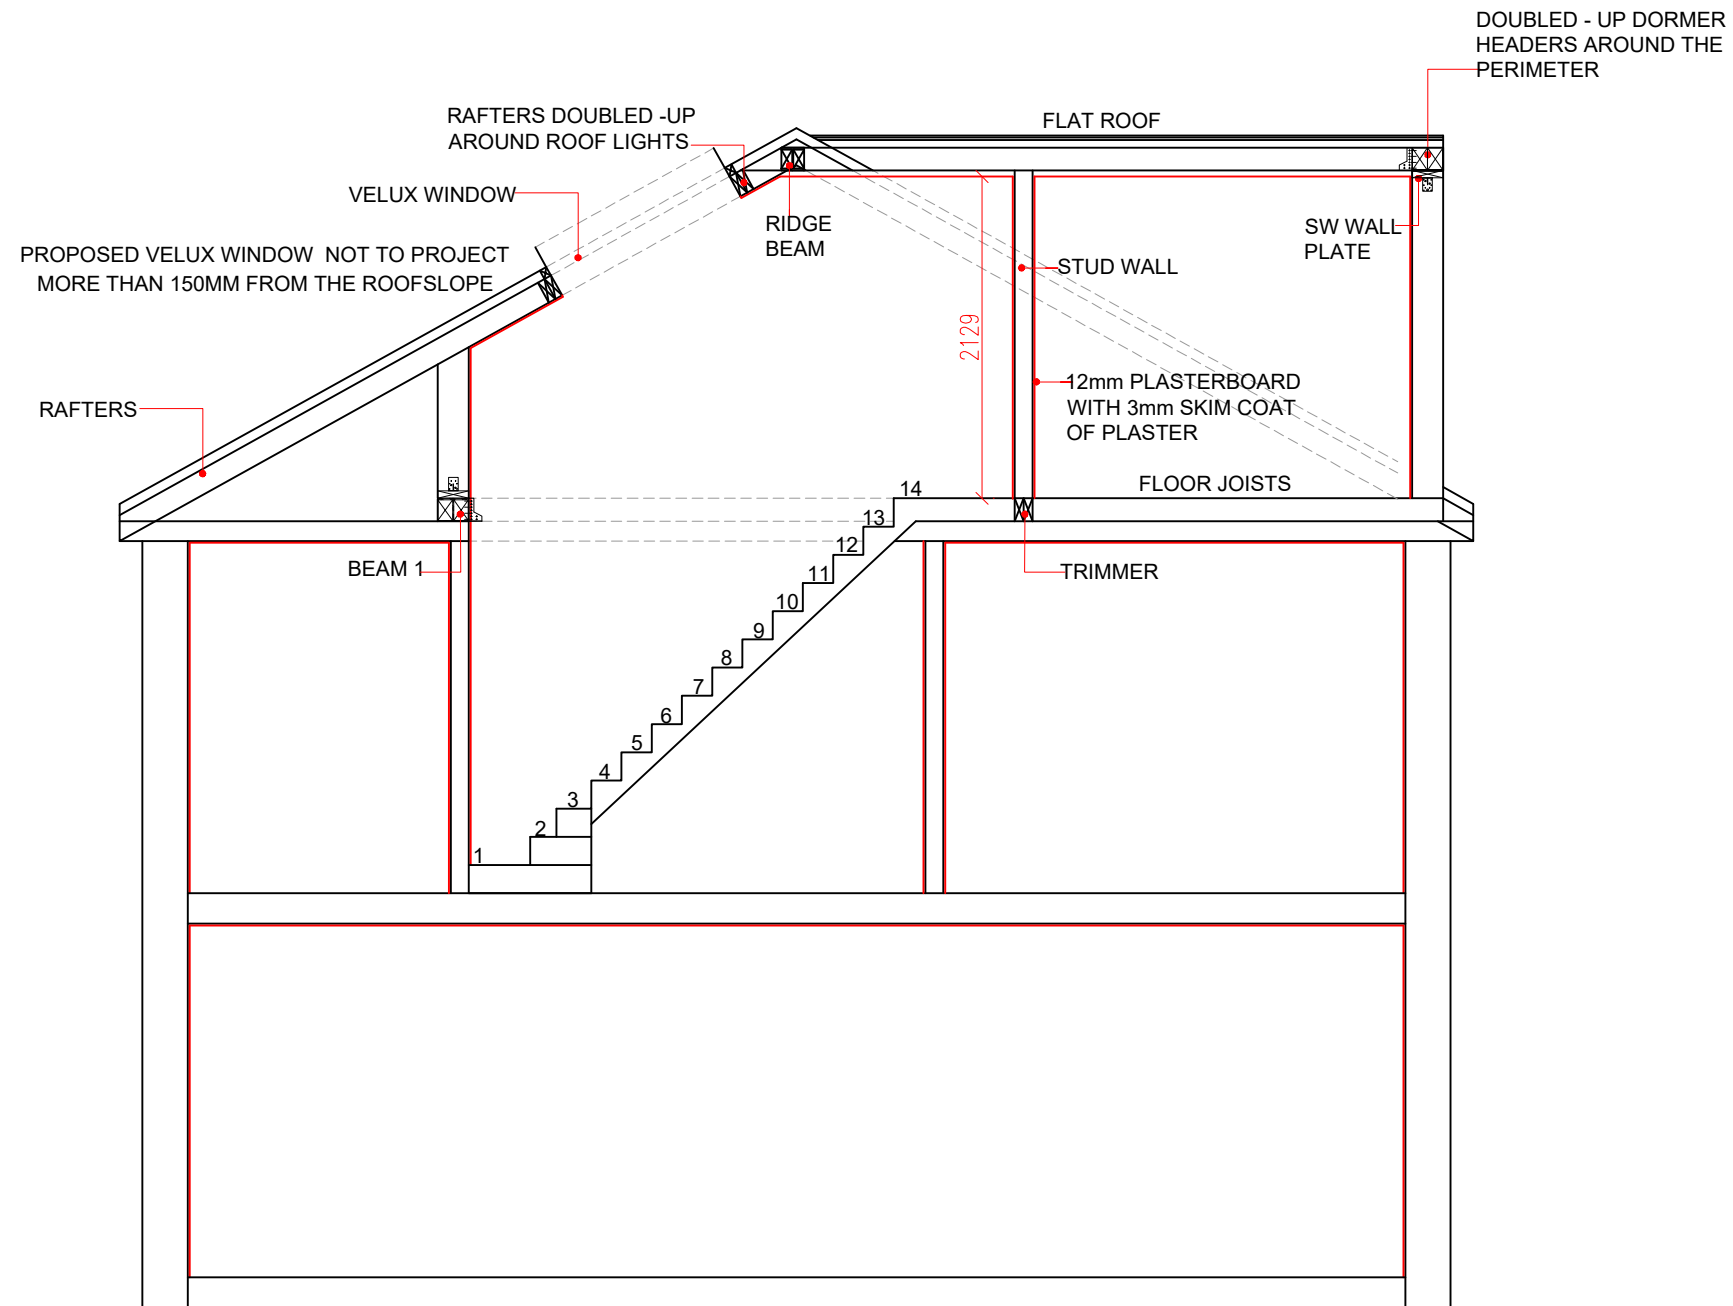

PROPOSED SECTION AA
SCALE 1:50

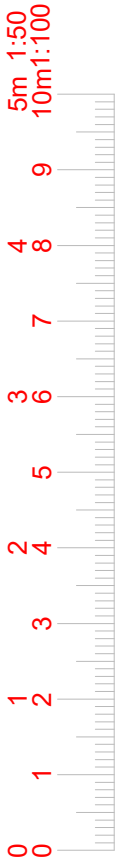

www.FastPlansUK.co.uk

Project: Loft Conversion with Dormer to Rear.


Address: 11 CHESTNUT CLOSE, SE14 6PS

Scale: 1:50 @ A3 Dwg. no: A08

Drawn by: O.B.S Date Drawn: 10-FEB-2024

For Drawings Tel: 020 3542 1777


E-mail: plans@FastPlansUK.co.uk

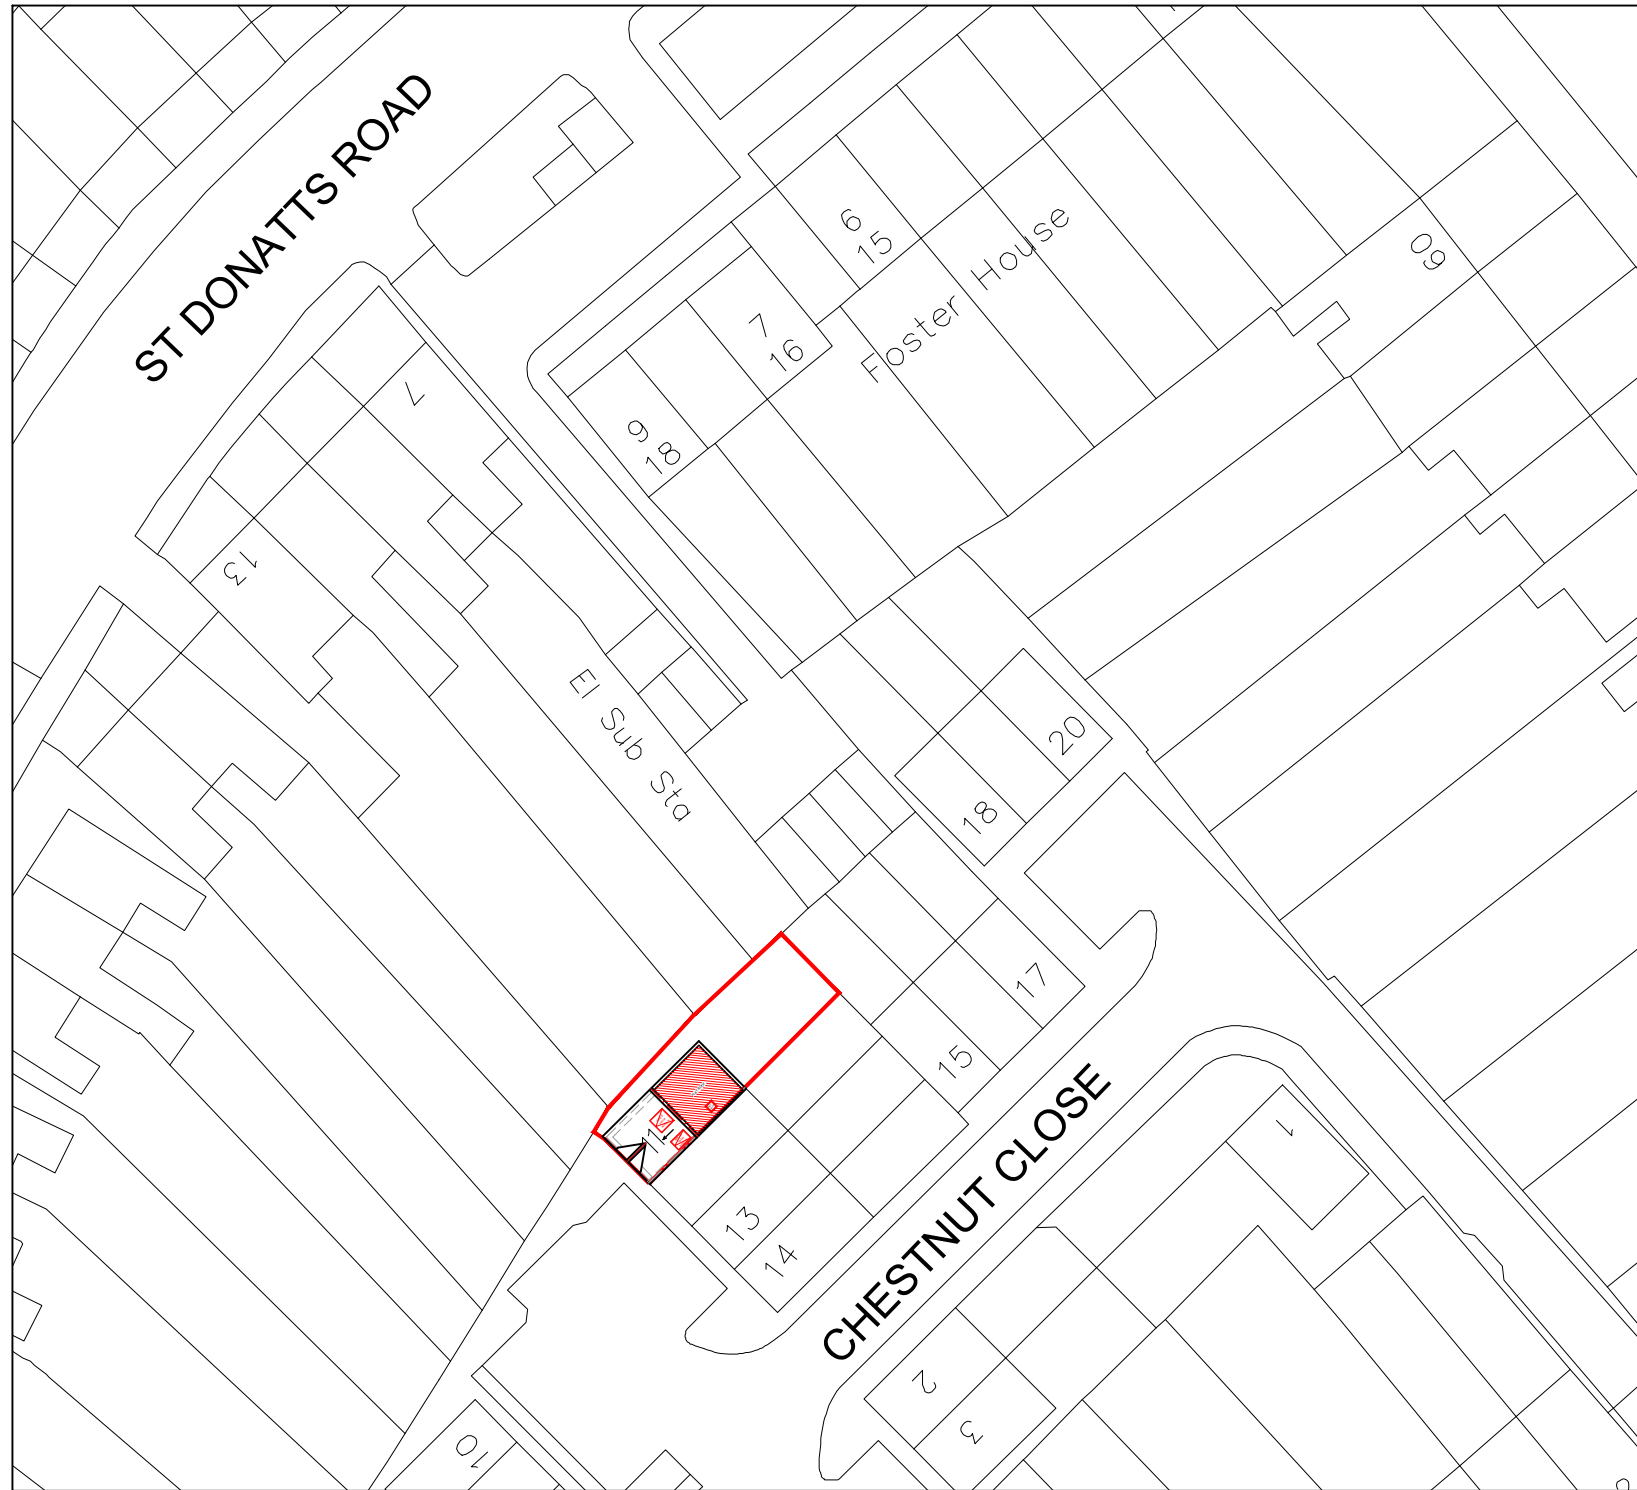

BLOCK PLAN
SCALE 1:500



LOCATION PLAN
SCALE 1:1250

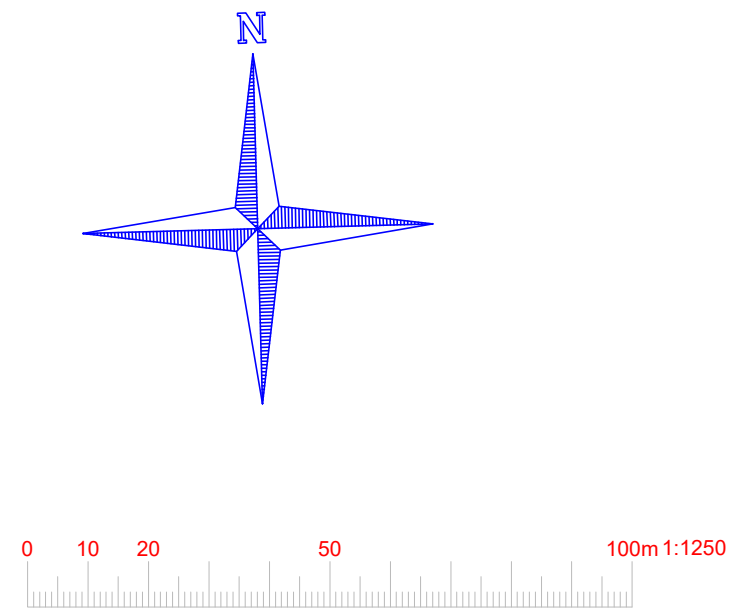

www.FastPlansUK.co.uk

Project: Loft Conversion with Dormer to Rear.

Address: 11 CHESTNUT CLOSE, SE14 6PS

Scale: 1:500 @ A3 | Dwg. no: A09

Drawn by: O.B.S | Date Drawn: 10-FEB-2024

For Drawings Tel: 020 3542 1777

E-mail: plans@FastPlansUK.co.uk