



Materials to match existing


Notes
All dimensions and details to be checked on site by builder prior to commencement of works.
This plan must not be acted upon until it has been approved by the Local Authority.
Client to conform to party wall act of 1996 if required.

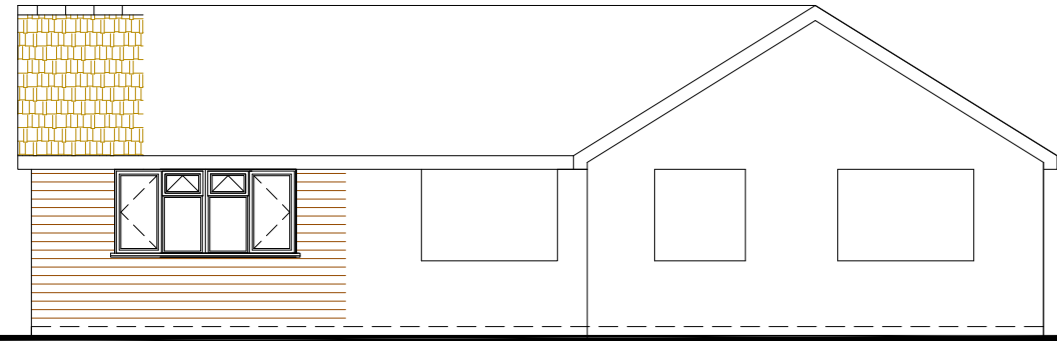


Front View
Scale 1:100

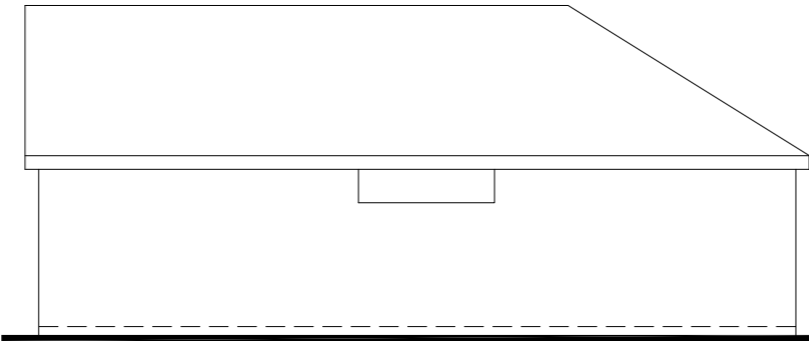


Side View
Scale 1:100

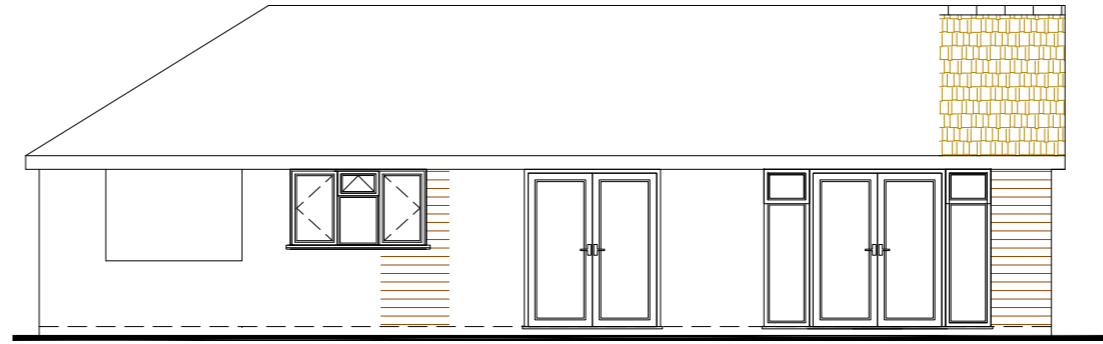


Rear View
Scale 1:100

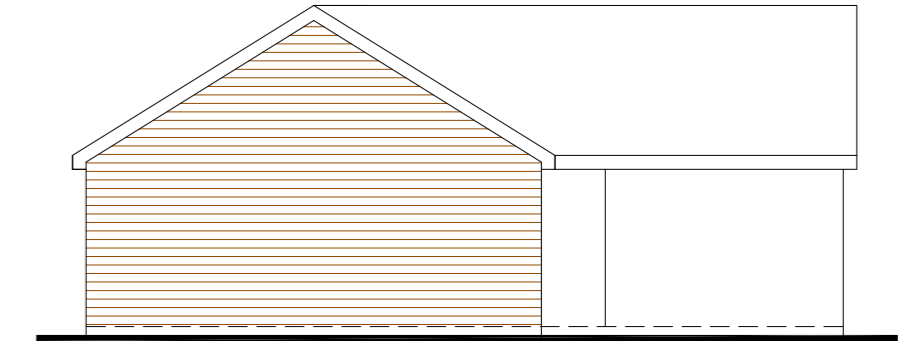


Side View
Scale 1:100

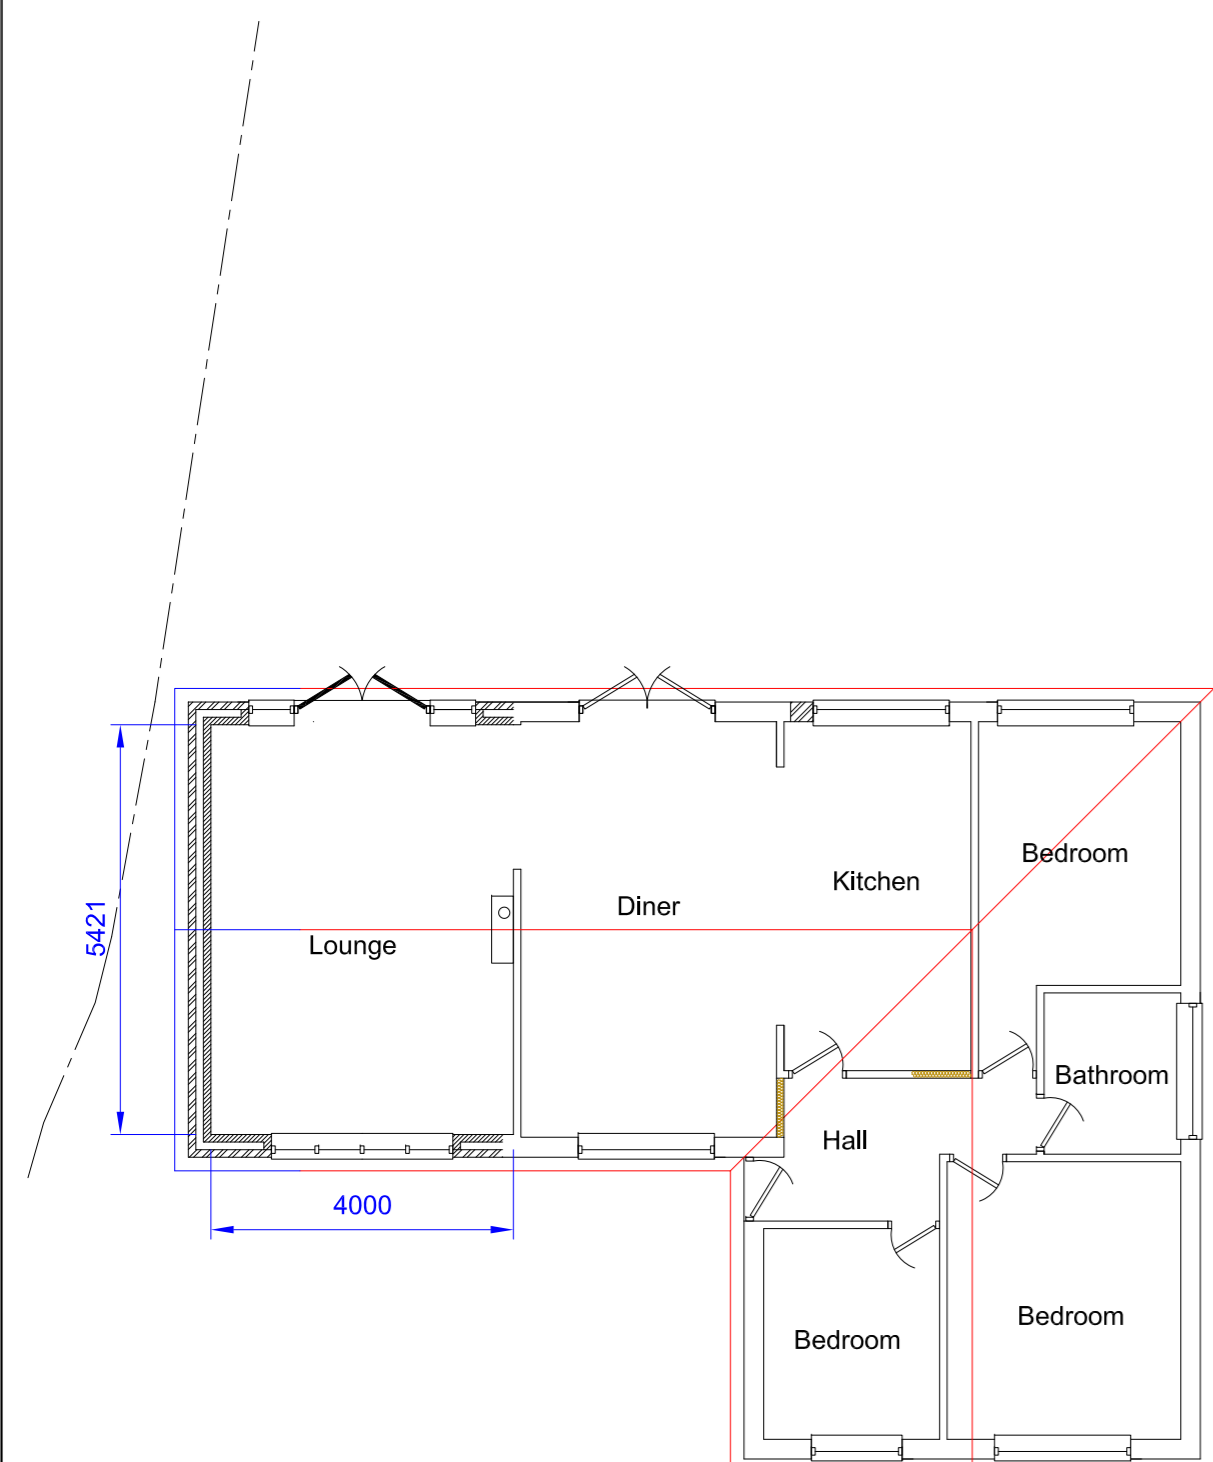

Ground Floor Plan
Scale 1:100

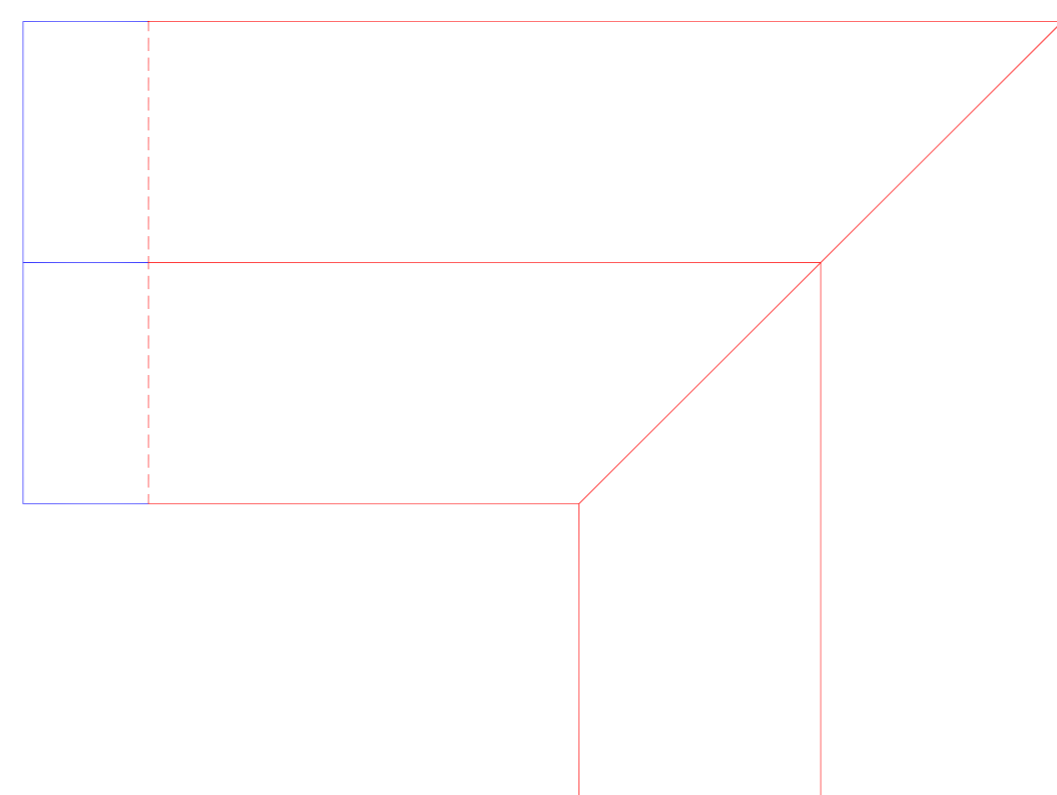

Roof Plan
Scale 1:100

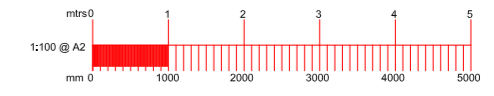

B		
A		
	Date	Revisions
Drawing Title: Proposed		
SITE ADDRESS 12 Sycamore Drive Holbury Southampton SO45 2QA		CLIENT ADDRESS
Scale.	as noted	PAPER SIZE A2
Date.	February 2024	Drawn by: <i>R.N.S.</i>
Sanders Design Services Ltd 95 Cedar Road Hythe Southampton SO45 3PX www.sandersdesignservices.co.uk info@sandersdesignservices.co.uk 023 8020 7195		
Drawing No	pjl sht 2	Revision x

