

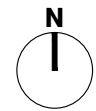


SCALE 1:1250

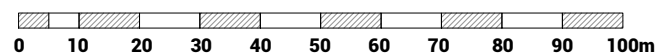

SCALE 1:500

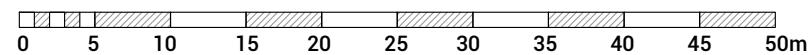

DAKA | DESIGN

info@dakadesign.co.uk

NOTES:

All work is to be carried out to the latest current British Standards Codes of Practice and recognised working practices.

All work and materials should comply with Health and Safety legislation.

All dimensions are in millimetres unless where explicitly shown otherwise.

All structural elements to be designed and/or approved by Structural Engineer.

The contractor should check and certify all dimensions as work proceeds and notify the agent of any discrepancies.

Do not scale off the drawings, if in doubt ask.

Daka Design will not be liable for any work undertaken prior to Full Planning Consent and/ or Building Regulations Approval

ADDRESS:

**4 SHACKLETON
SQUARE,
BRANSGORE,
CHRISTCHURCH,
BH23 8AJ**

CLIENT:

COREY PRYER

REVISIONS:

DRAWING TITLE:

**LOCATION &
SITE PLAN**


SCALE AT A3: 1:1250 // 1:500 STATUS: S4:SFA

DRAWN BY: C.D DATE: 15.02.24


DRAWING#: FR41-DD-ZZ-ZZ-DR-

SHEET: REV:


A.00-100 00

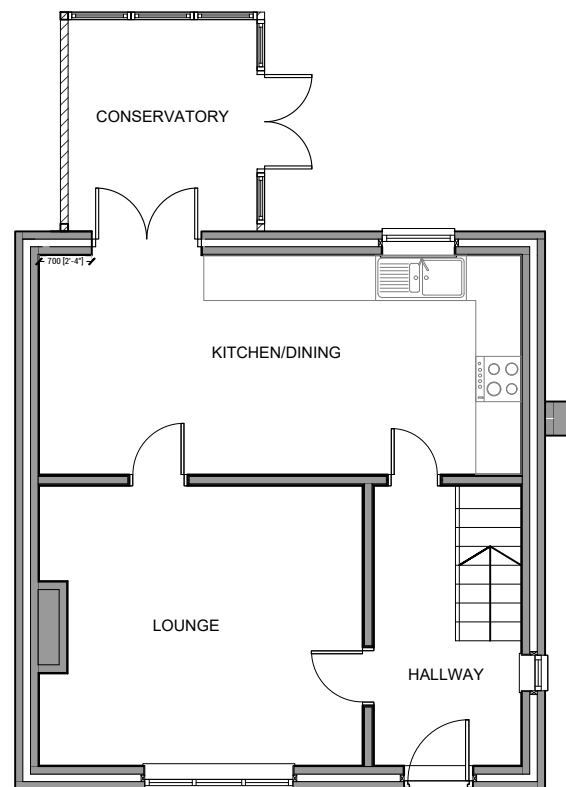


1 GROUND FLOOR
EXISTING PLAN
REF: A.01-100 SCALE: 1:100(A3)

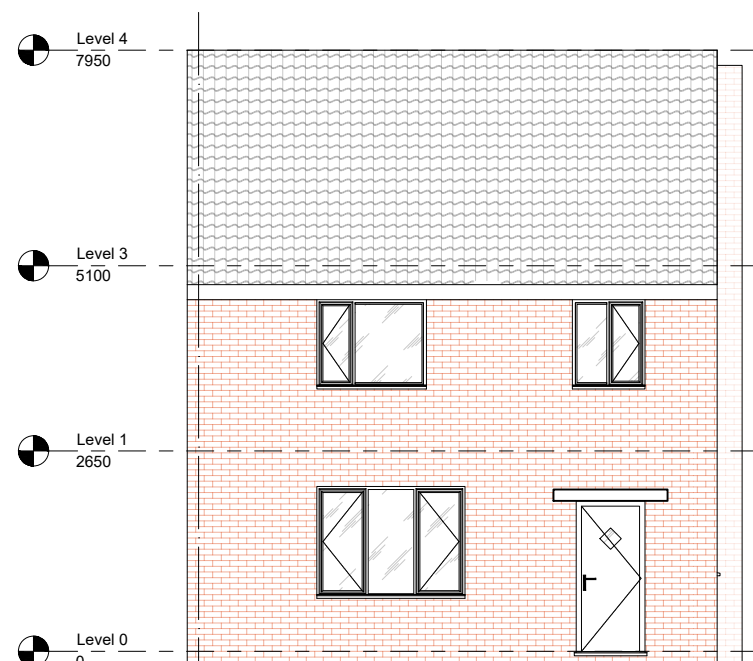


3 FRONT
EXISTING ELEVATION
REF: A.01-100 SCALE: 1:100 (A3)

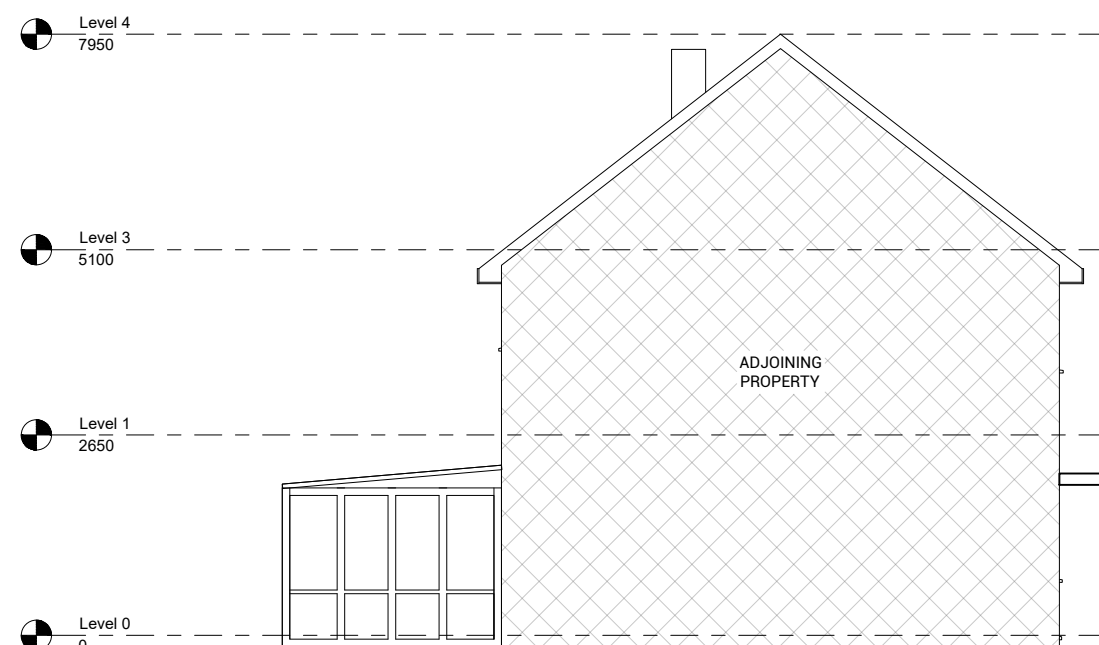


4 SIDE
EXISTING ELEVATION
REF: A.01-100 SCALE: 1:100 (A3)

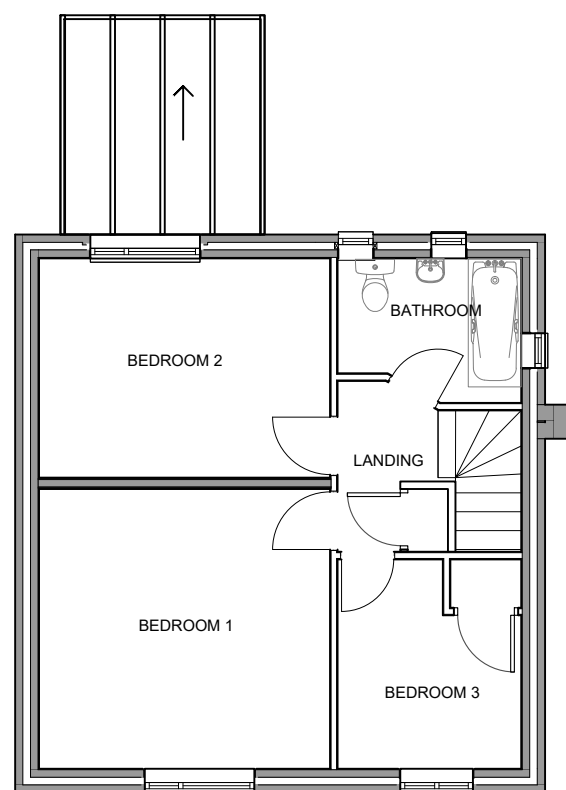

2 FIRST FLOOR
EXISTING PLAN
REF: A.01-100 SCALE: 1:100(A3)

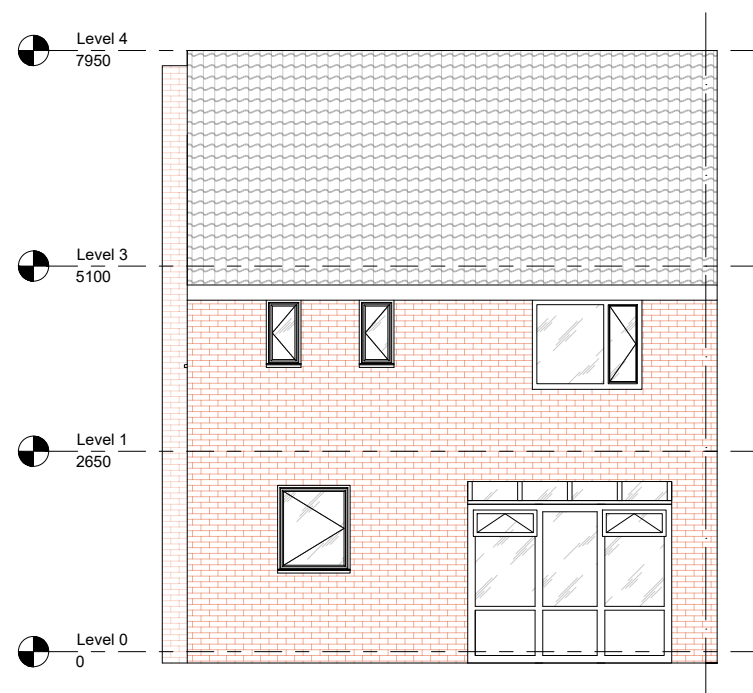

5 REAR
EXISTING ELEVATION
REF: A.01-100 SCALE: 1:100 (A3)

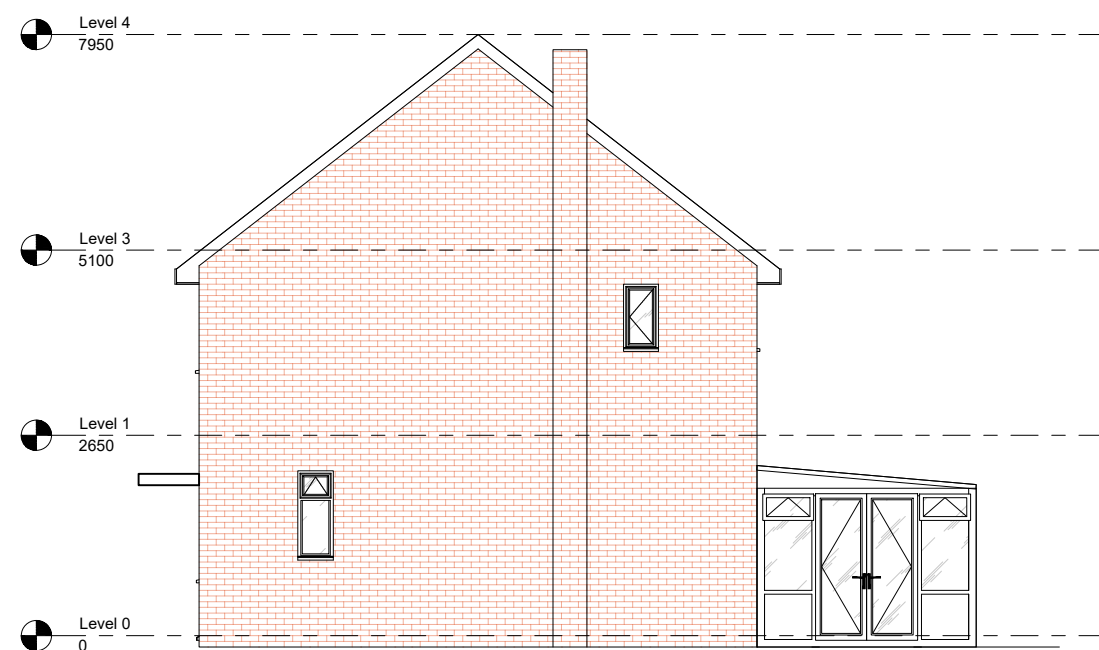

6 SIDE
EXISTING ELEVATION
REF: A.01-100 SCALE: 1:100 (A3)

NOTES:

All work is to be carried out to the latest current British Standards Codes of Practice and recognised working practices.

All work and materials should comply with Health and Safety legislation.

All dimensions are in millimetres unless where explicitly shown otherwise.

All structural elements to be designed and/or approved by Structural Engineer.

The contractor should check and certify all dimensions as work proceeds and notify the agent of any discrepancies.

Do not scale off the drawings, if in doubt ask.

Daka Design will not be liable for any work undertaken prior to Full Planning Consent and/ or Building Regulations Approval

ADDRESS:

**4 SHACKLETON
SQUARE,
BRANSGORE,
CHRISTCHURCH,
BH23 8AJ**

CLIENT: **COREY PRYER**

REVISIONS:

DRAWING TITLE:


**EXISTING
PLANS &
ELEVATIONS**

SCALE AT A3: **1:100** STATUS: **S4:SFA**

DRAWN BY: **C.D** DATE: **15.02.24**

DRAWING#: **FR41-DD-Z0-ZZ-DR-**

SHEET: **A.01-100** REV: **00**

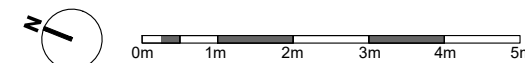

NOTES:

All work is to be carried out to the latest current British Standards Codes of Practice and recognised working practices.

All work and materials should comply with Health and Safety legislation.


All dimensions are in millimetres unless where explicitly shown otherwise.

All structural elements to be designed and/or approved by Structural Engineer.


The contractor should check and certify all dimensions as work proceeds and notify the agent of any discrepancies.

Do not scale off the drawings, if in doubt ask.


Daka Design will not be liable for any work undertaken prior to Full Planning Consent and/ or Building Regulations Approval

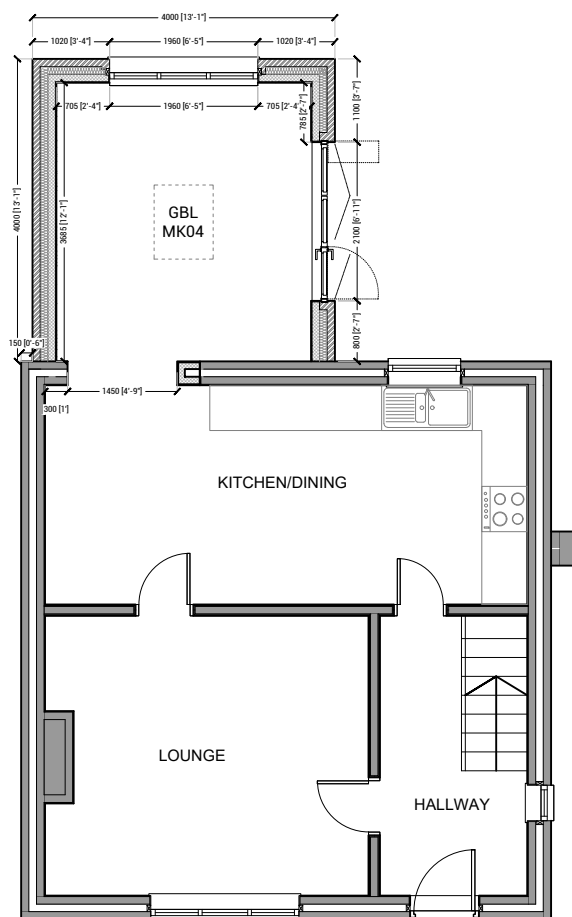


1 **GROUND FLOOR**
PROPOSED PLAN
REF: A.02-100 SCALE: 1:100(A3)

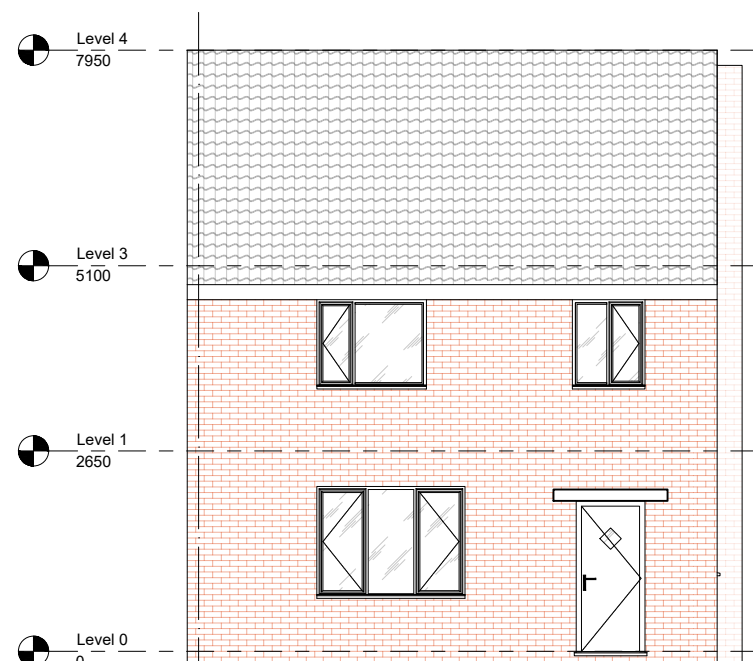


3 **FRONT**
PROPOSED ELEVATION
REF: A.02-100 SCALE: 1:100 (A3)

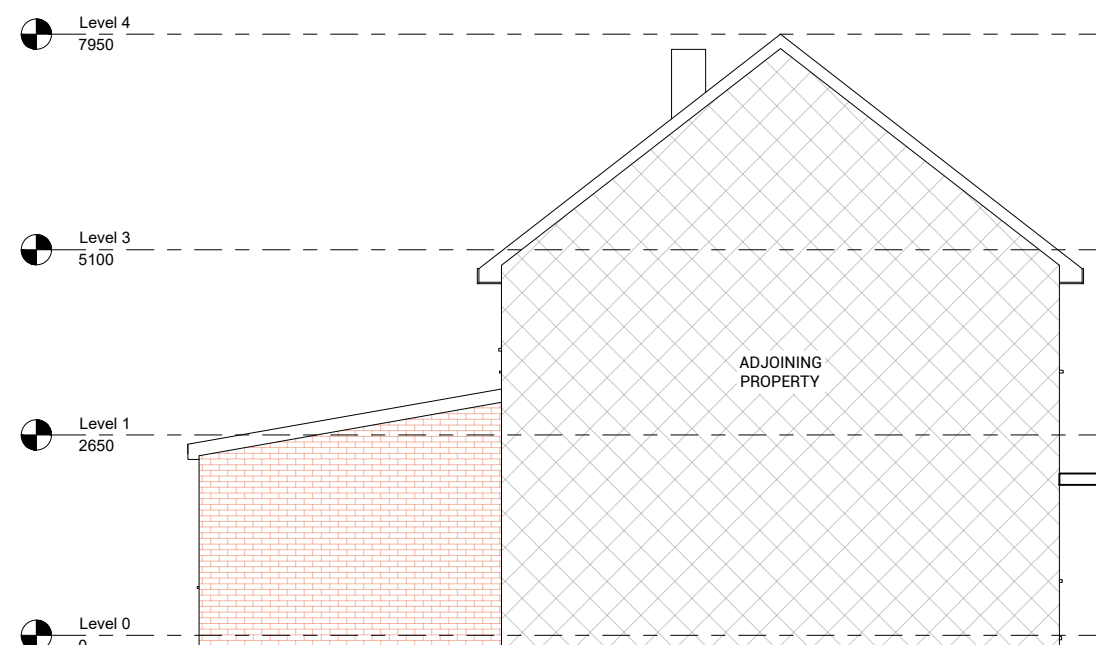


4 **SIDE**
PROPOSED ELEVATION
REF: A.02-100 SCALE: 1:100 (A3)

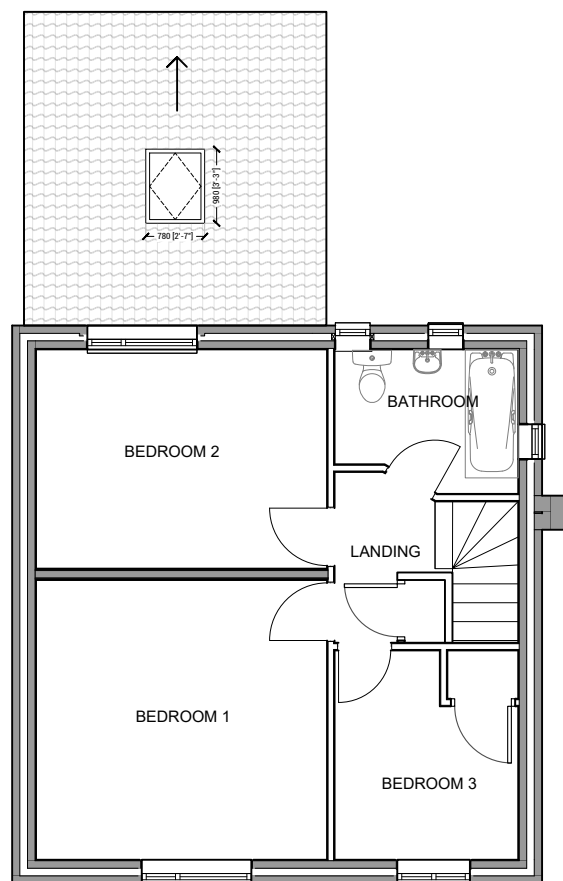


2 **FIRST FLOOR**
PROPOSED PLAN
REF: A.02-100 SCALE: 1:100(A3)

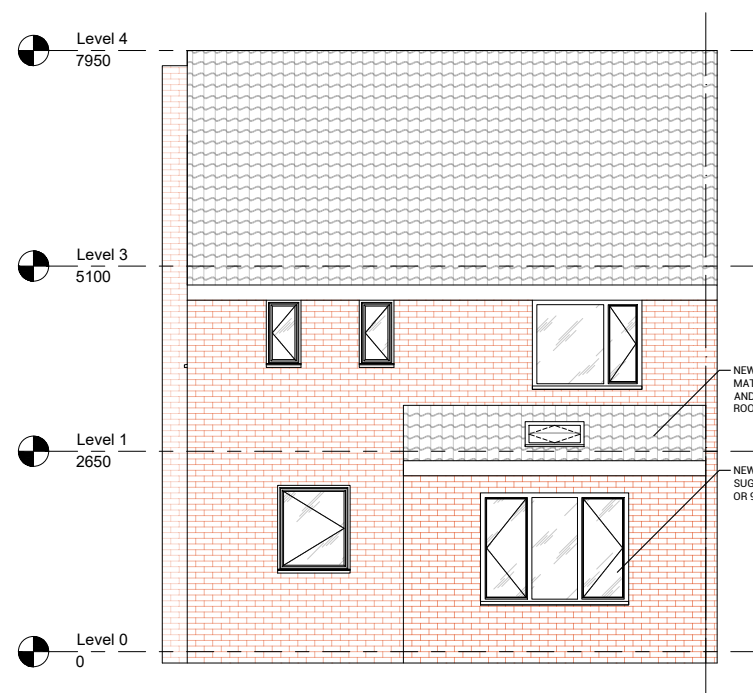

5 **REAR**
PROPOSED ELEVATION
REF: A.02-100 SCALE: 1:100 (A3)

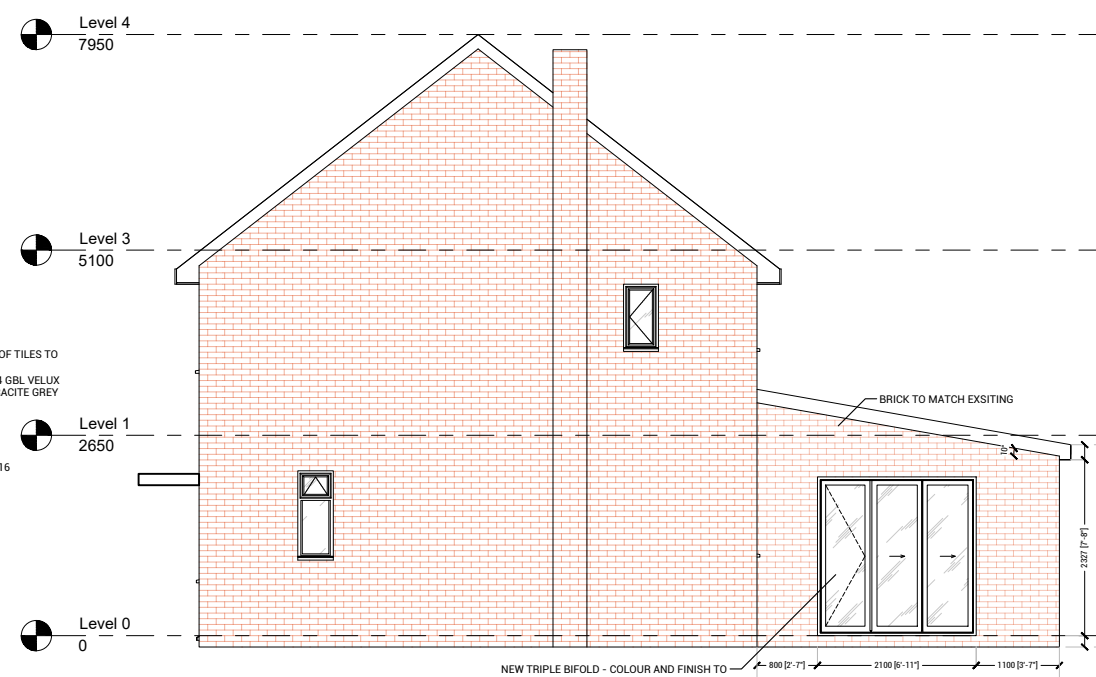

6 **SIDE**
PROPOSED ELEVATION
REF: A.02-100 SCALE: 1:100 (A3)

 

ADDRESS:

**4 SHACKLETON
SQUARE,
BRANSGORE,
CHRISTCHURCH,
BH23 8AJ**

CLIENT:

COREY PRYER

REVISIONS:

DRAWING TITLE:

**PROPOSED
PLANS &
ELEVATIONS**

SCALE AT A3:
1:100

STATUS:
S4:SFA

DRAWN BY:
C.D

DATE:
15.02.24

DRAWING#:

FR41-DD-Z0-ZZ-DR-

SHEET:

A.02-100 00

REV: