


EXISTING SECOND FLOOR PLAN

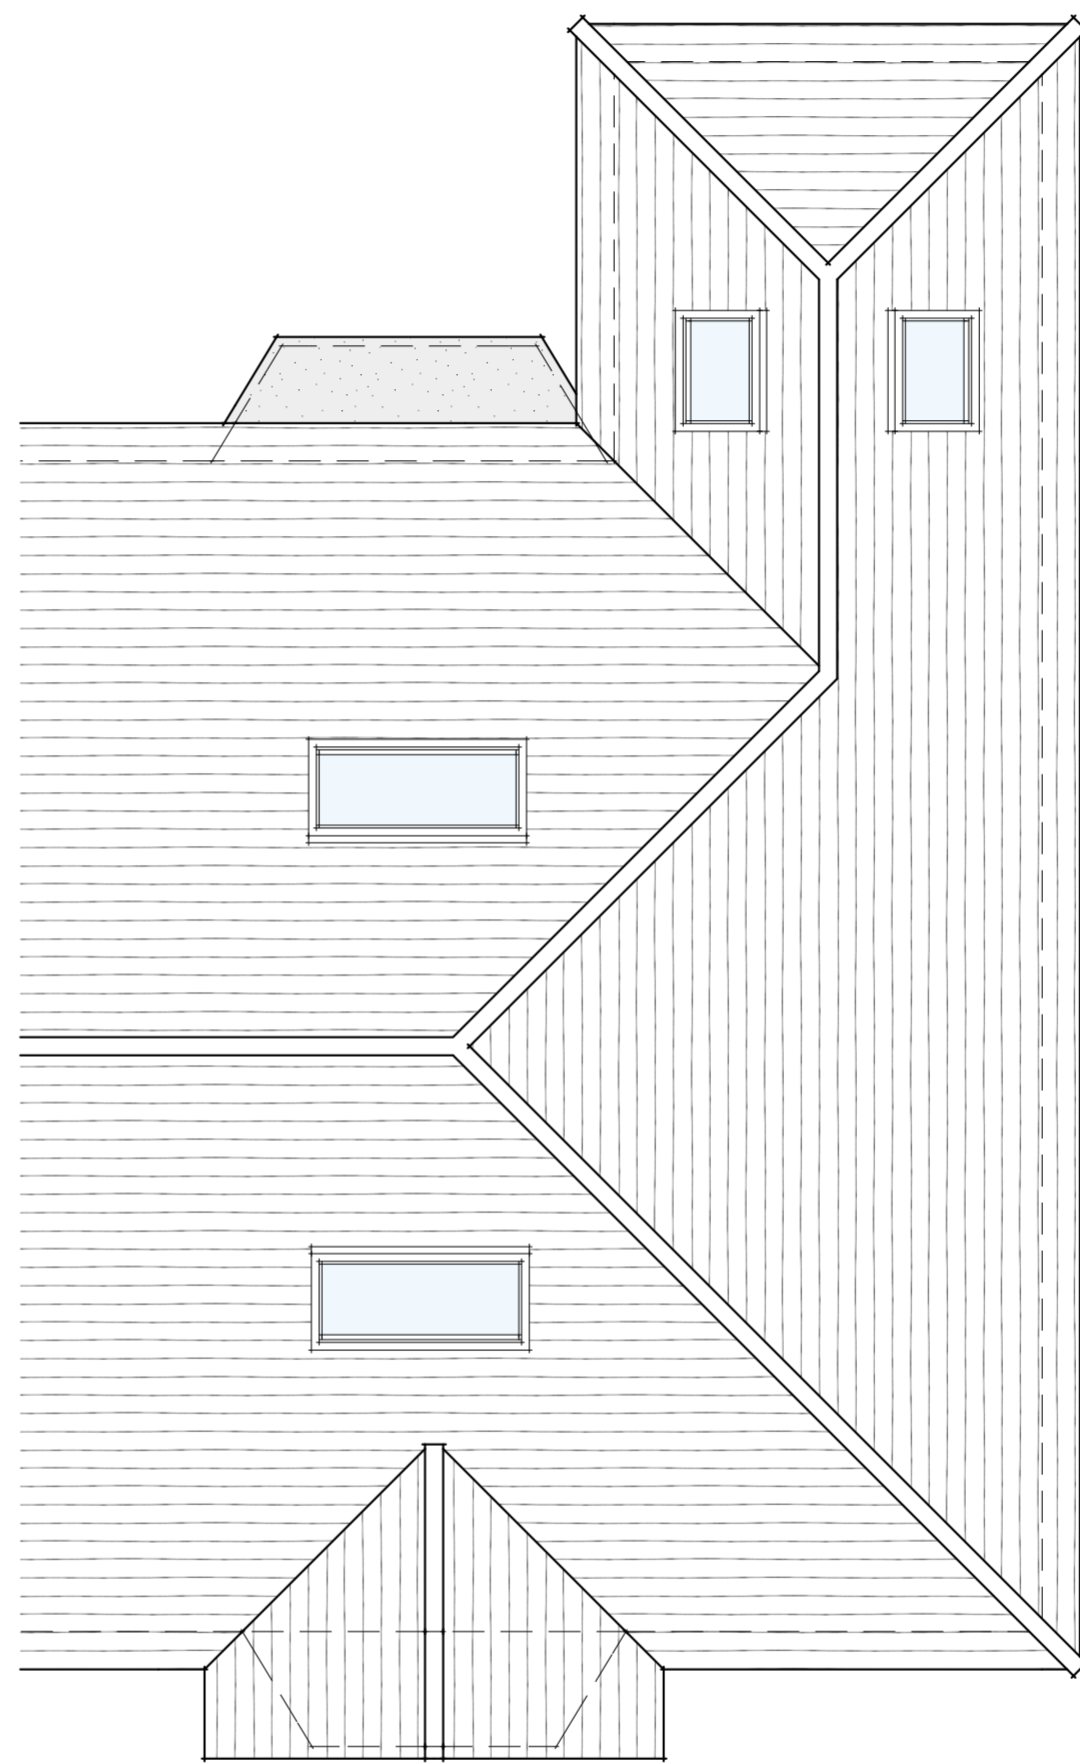

EXISTING ROOF PLAN

**ISSUE**  
PLANNING V.1

**SITE**  
5 Ellesmere Road, Oxford, OX4 4JG

**PROJECT**  
Proposed ground floor rear extension, loft conversion & internal alterations

**CLIENT**  
Mr L Parsons & Dr K Rowsell, 5 Ellesmere Road, Oxford, OX4 4JG

<b>DRAWN BY</b> S S	<b>CHECKED BY</b> F C	<b>DRG NO.</b> 1225.G.2	<b>DATE</b> 16.02.2024
------------------------	--------------------------	----------------------------	---------------------------

WWW.BLACKWATERSTUDIO.CO.UK  
T: 01865 686478 E: INFO@BLACKWATERSTUDIO.CO.UK  
HILLCROFT, NEWINGTON, WALLINGFORD, OXON OX10 7AH