

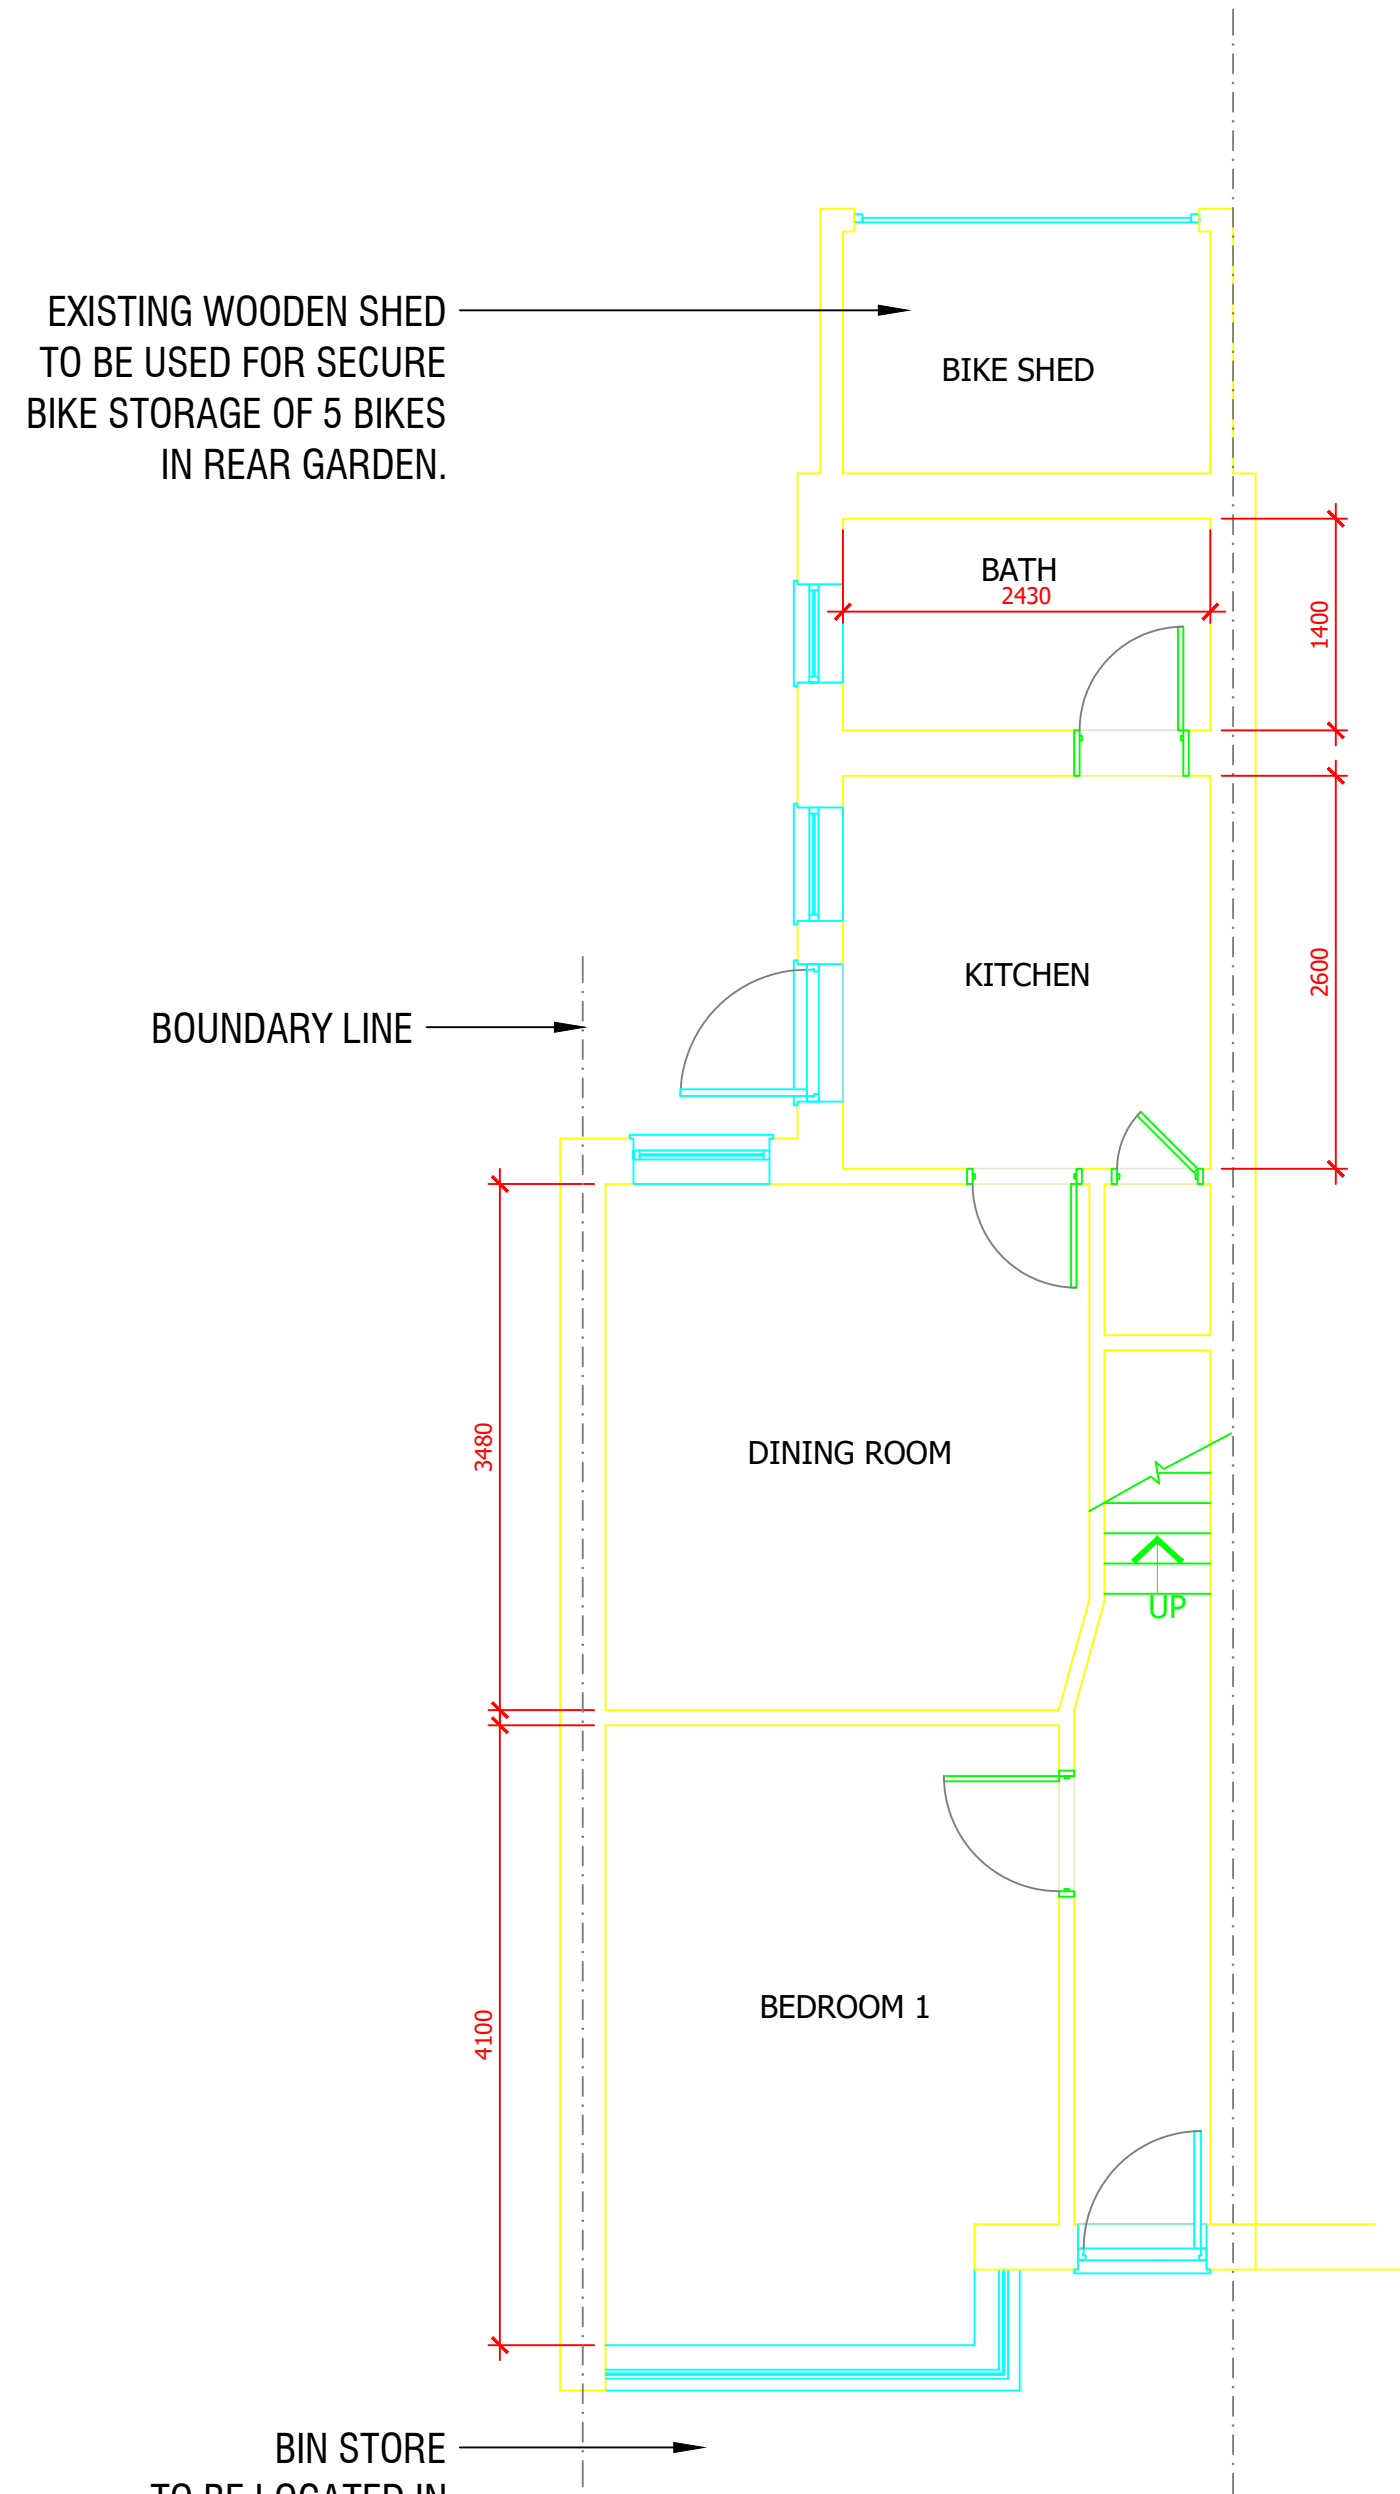



THIS DRAWING WAS PRODUCED USING CAD AND ON NO ACCOUNT SHOULD BE AMENDED BY HAND.
 ALL WORKS TO BE EXECUTED IN ACCORDANCE WITH THE RELEVANT BUILDING REGULATIONS/CODE OF PRACTICE.
 NOTES AND DRAWINGS ARE SOLELY FOR THE PURPOSE OF OBTAINING BUILDING REGULATION APPROVAL FROM THE LOCAL AUTHORITY.
 ALL DIMENSIONS SHOWN ARE FOR REFERENCE AND SHOULD BE CHECKED ON SITE PRIOR TO COMMENCEMENT OF WORK.

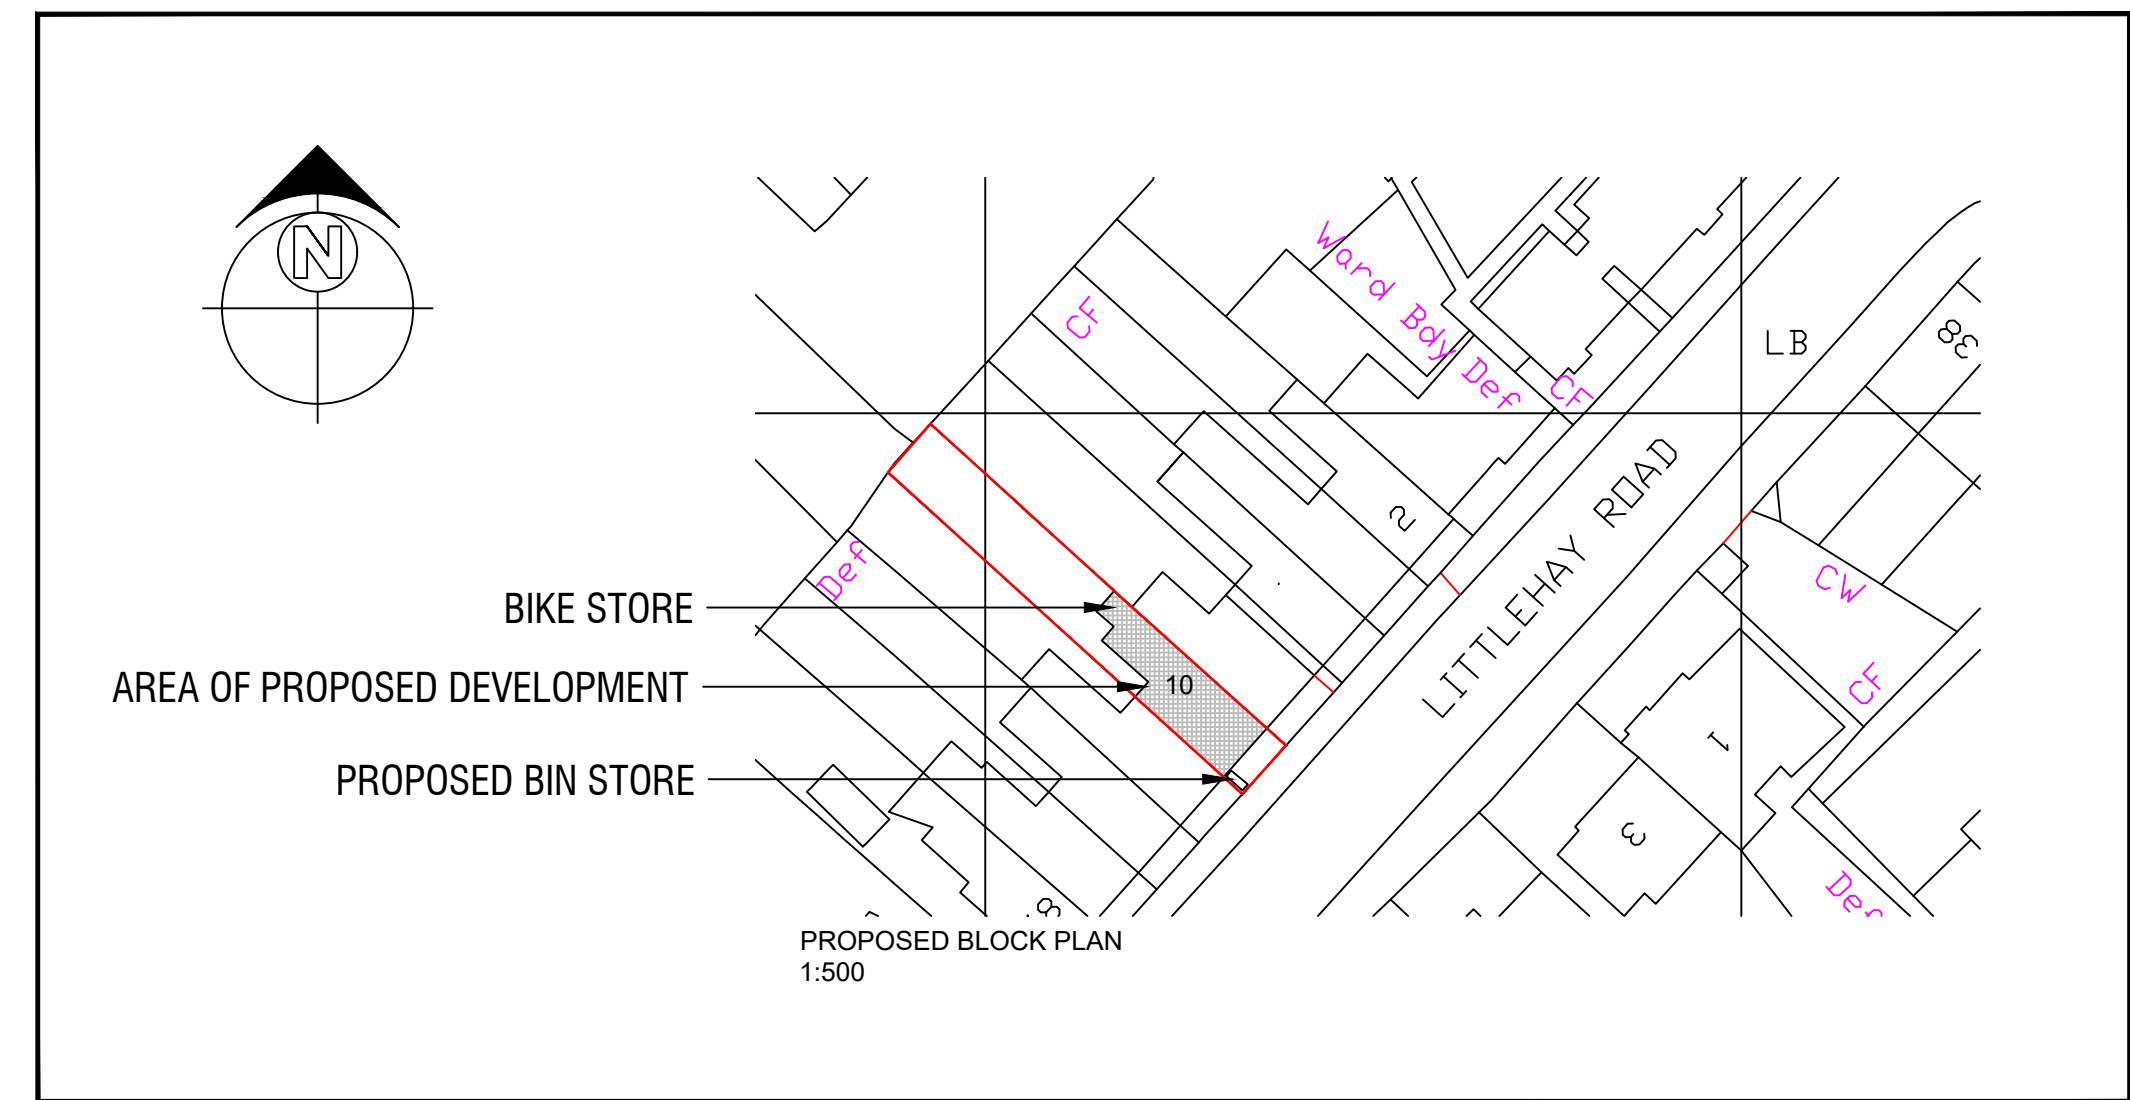

PROPOSED GROUND FLOOR PLAN

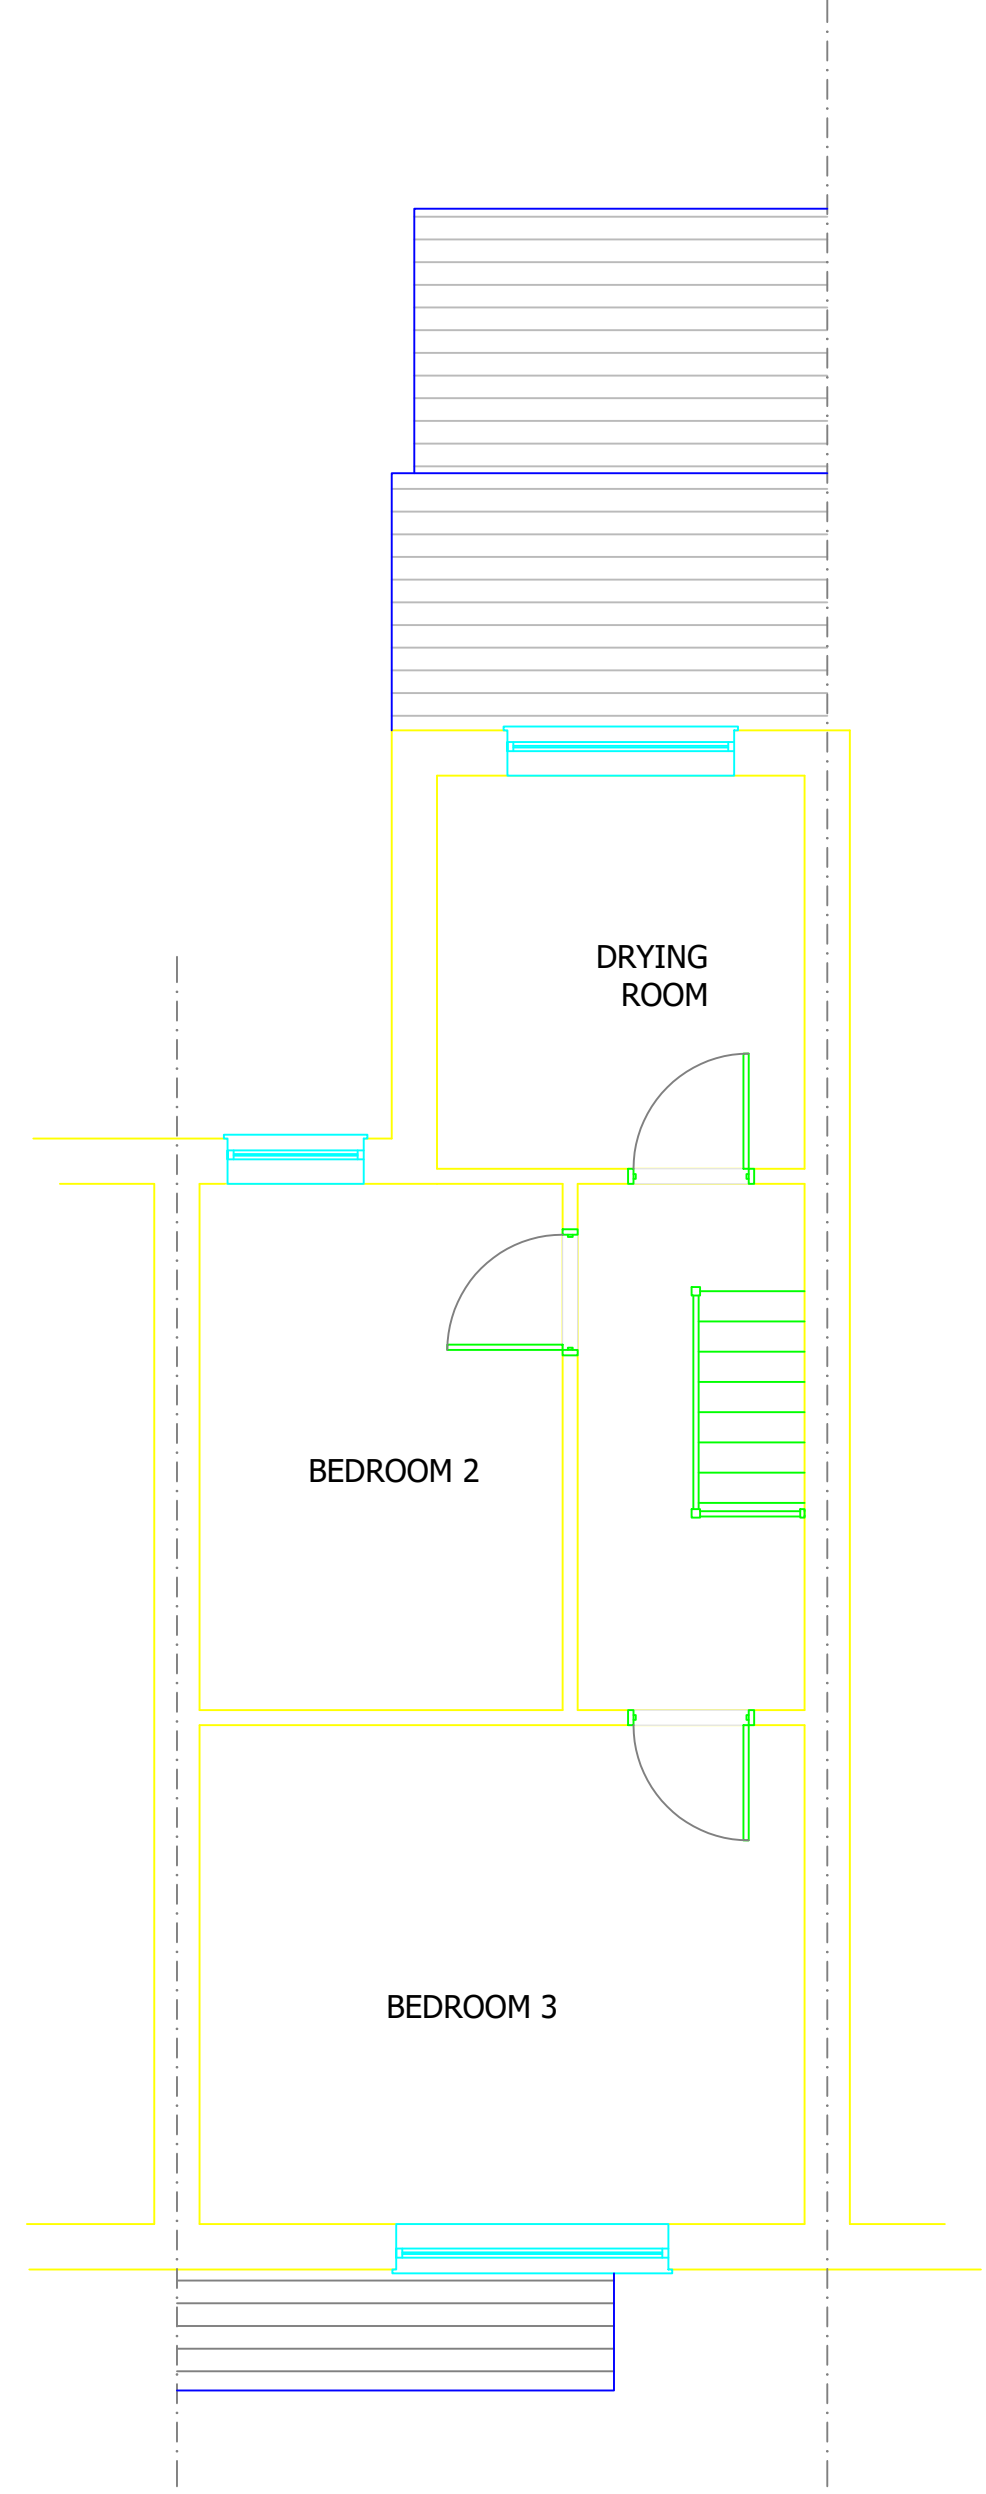

PROPOSED FIRST FLOOR PLAN

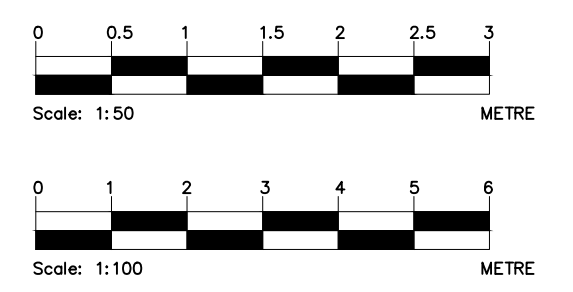

REV	DATE	DRAWN	CHK'D	APPR'D
-	-	-	-	-

Architectural Technicians
 Professional Planning & Architectural Services
 enquiry.plans@gmail.com

PROJECT:
 10 Littlehay Road Oxford
 OX4 3EG
 CLIENT:
 Mr Akhmid Nazir

DRAWING TITLE:
 PROPOSED FLOOR PLANS

Status	Scale & Paper Size	Issue date
Planning	1:50 @ A1	29/06/2022
Drawing Number	Revision	
A101	-	

