


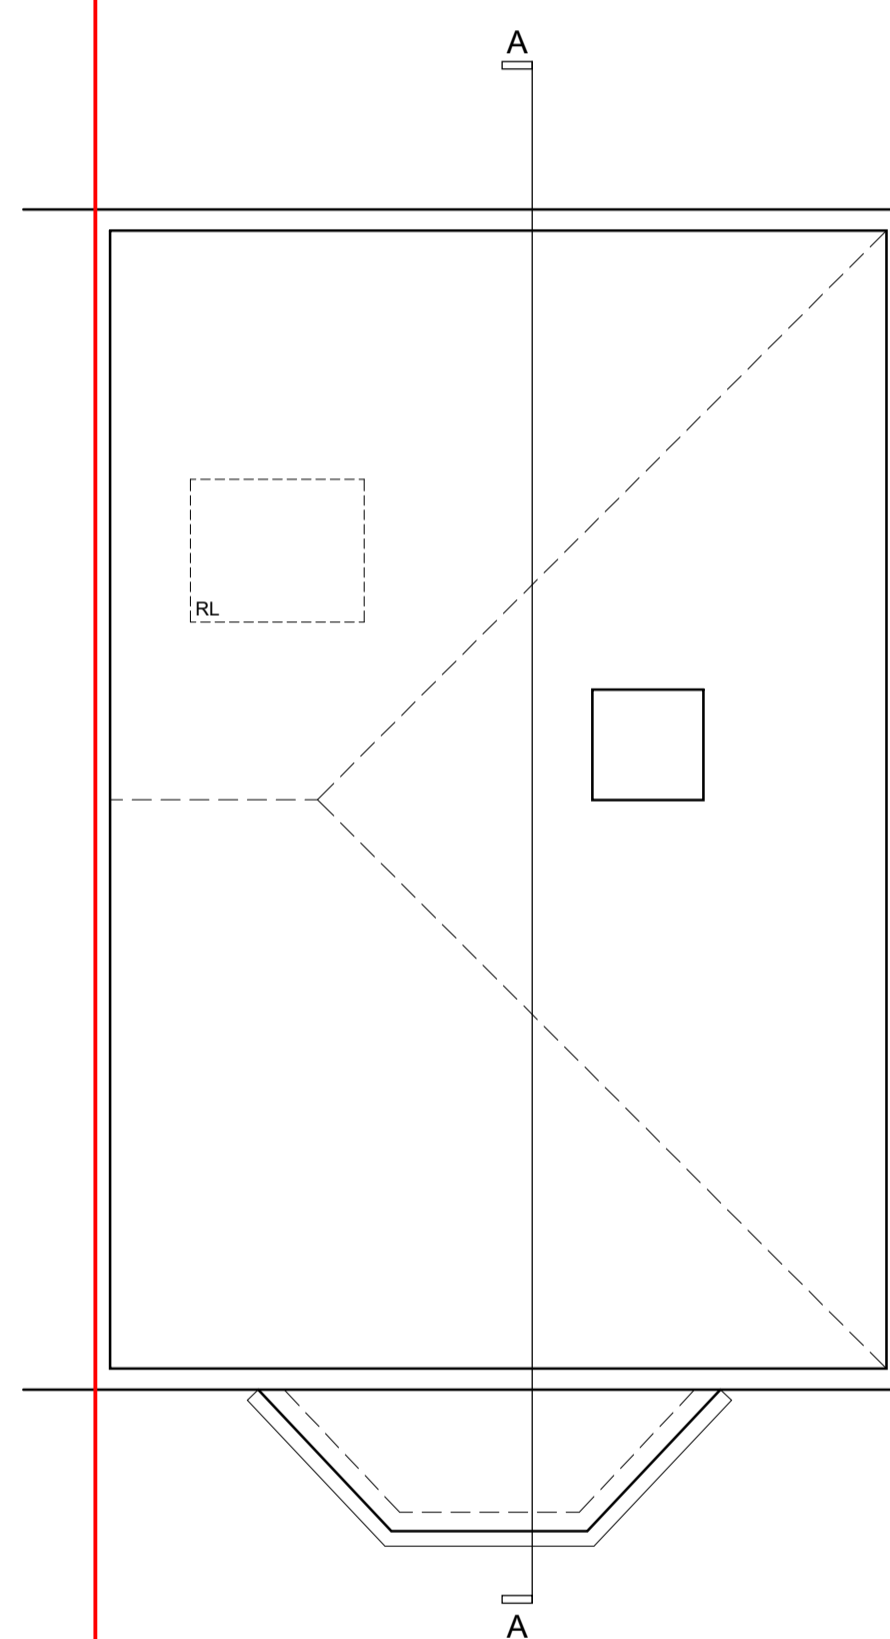
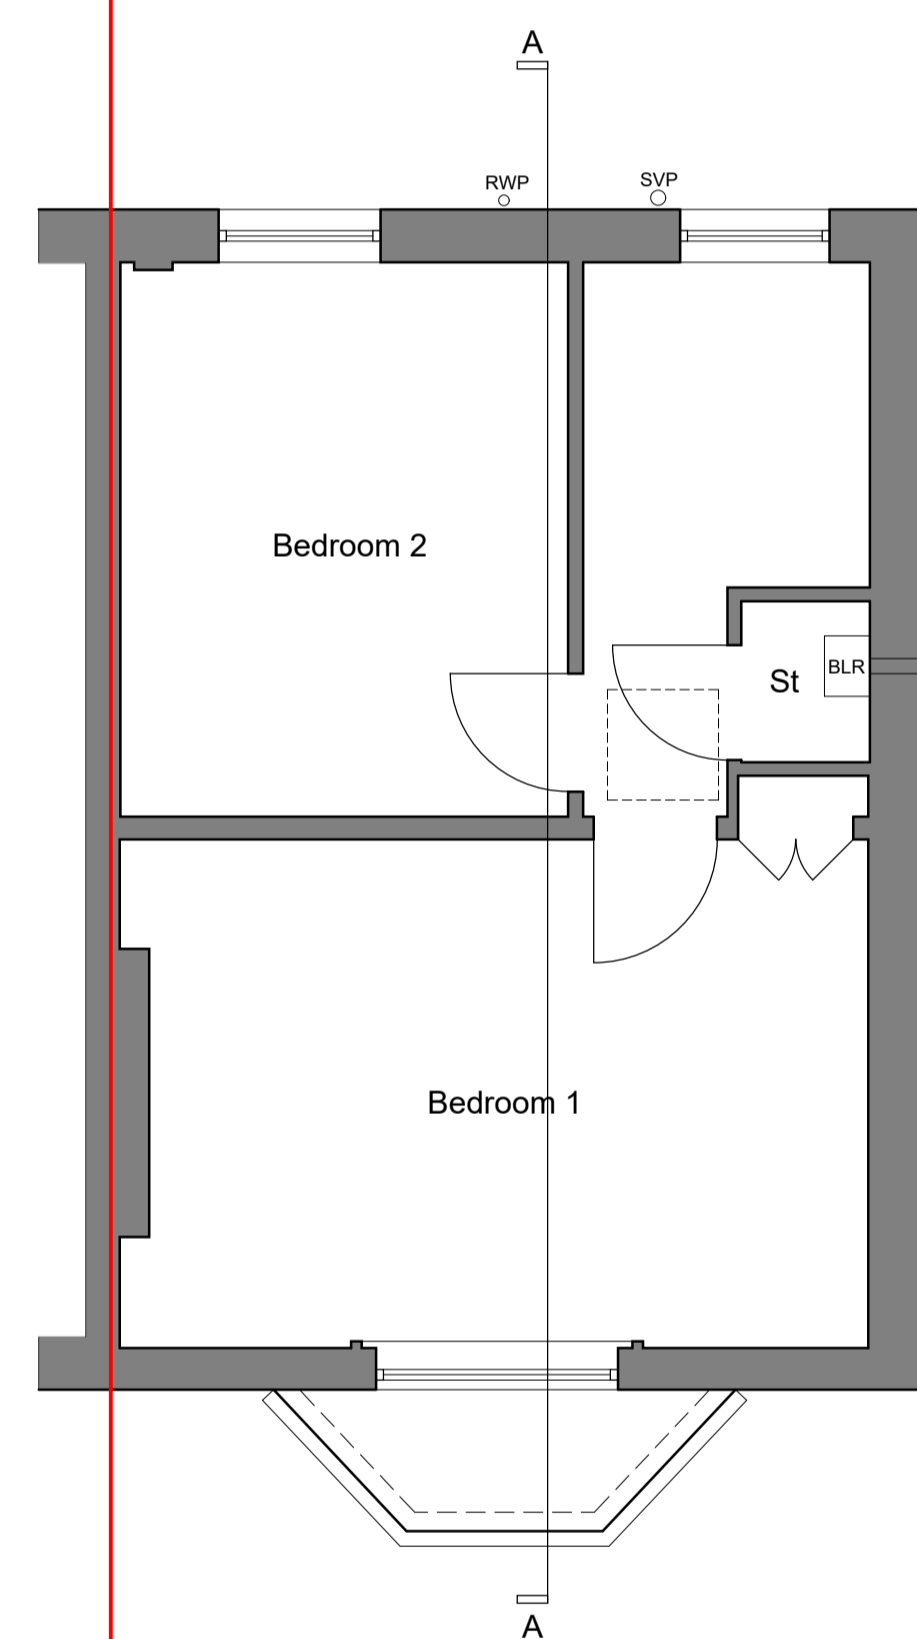
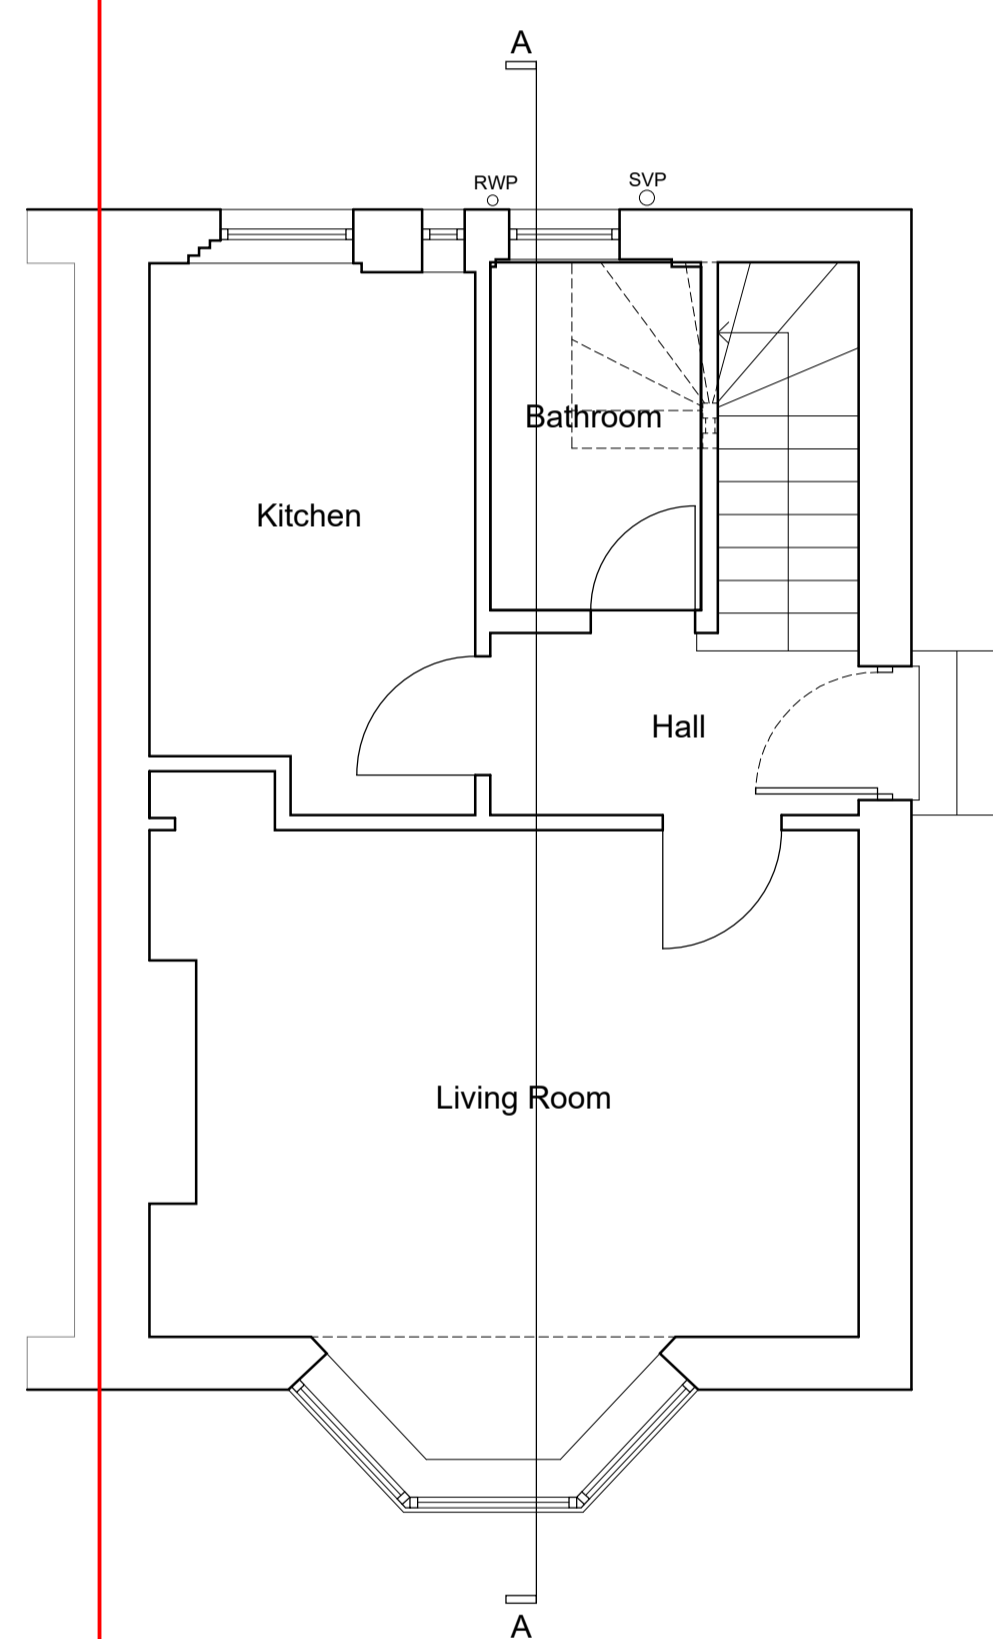



DO NOT SCALE FROM DRAWINGS
 All dimensions to be checked on site by Contractor and any discrepancies to be notified to the Architect prior to works being commenced. Use Figured Dimensions ONLY.


COPYRIGHT
 All Rights Reserved. All Documents and Drawings prepared by S2 Architecture remain the property of S2 Architecture.


Notes:


-  Existing Walls
-  Proposed Walls
-  Proposed Downtakings

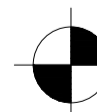

 Ground Floor Plan as Existing
 1:50

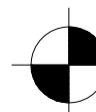 First Floor Plan as Existing
 1:50

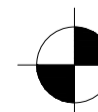 Attic Floor Plan as Existing
 1:50

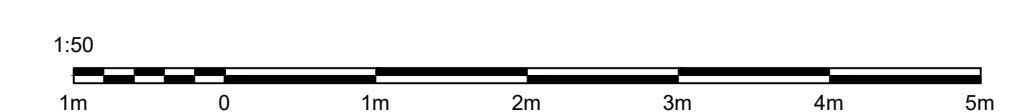

Rev Date	Description	Iss
----------	-------------	-----

Project Status: Planning

S2 ARCHITECTURE	Unit 3, 5 Auchinairn Road Bishopbriggs
	Tel: 0141 772 3669 info@s2arch.co.uk

Rear & Side Extensions

Mr Keel & Miss Mullen 83 Dunwan Avenue Glasgow G13 4AU	Plans as Existing
Scale: As noted @ A1	

L(20)002 -