


GROUND FLOOR PLAN AS EXISTING




FRONT ELEVATION AS EXISTING

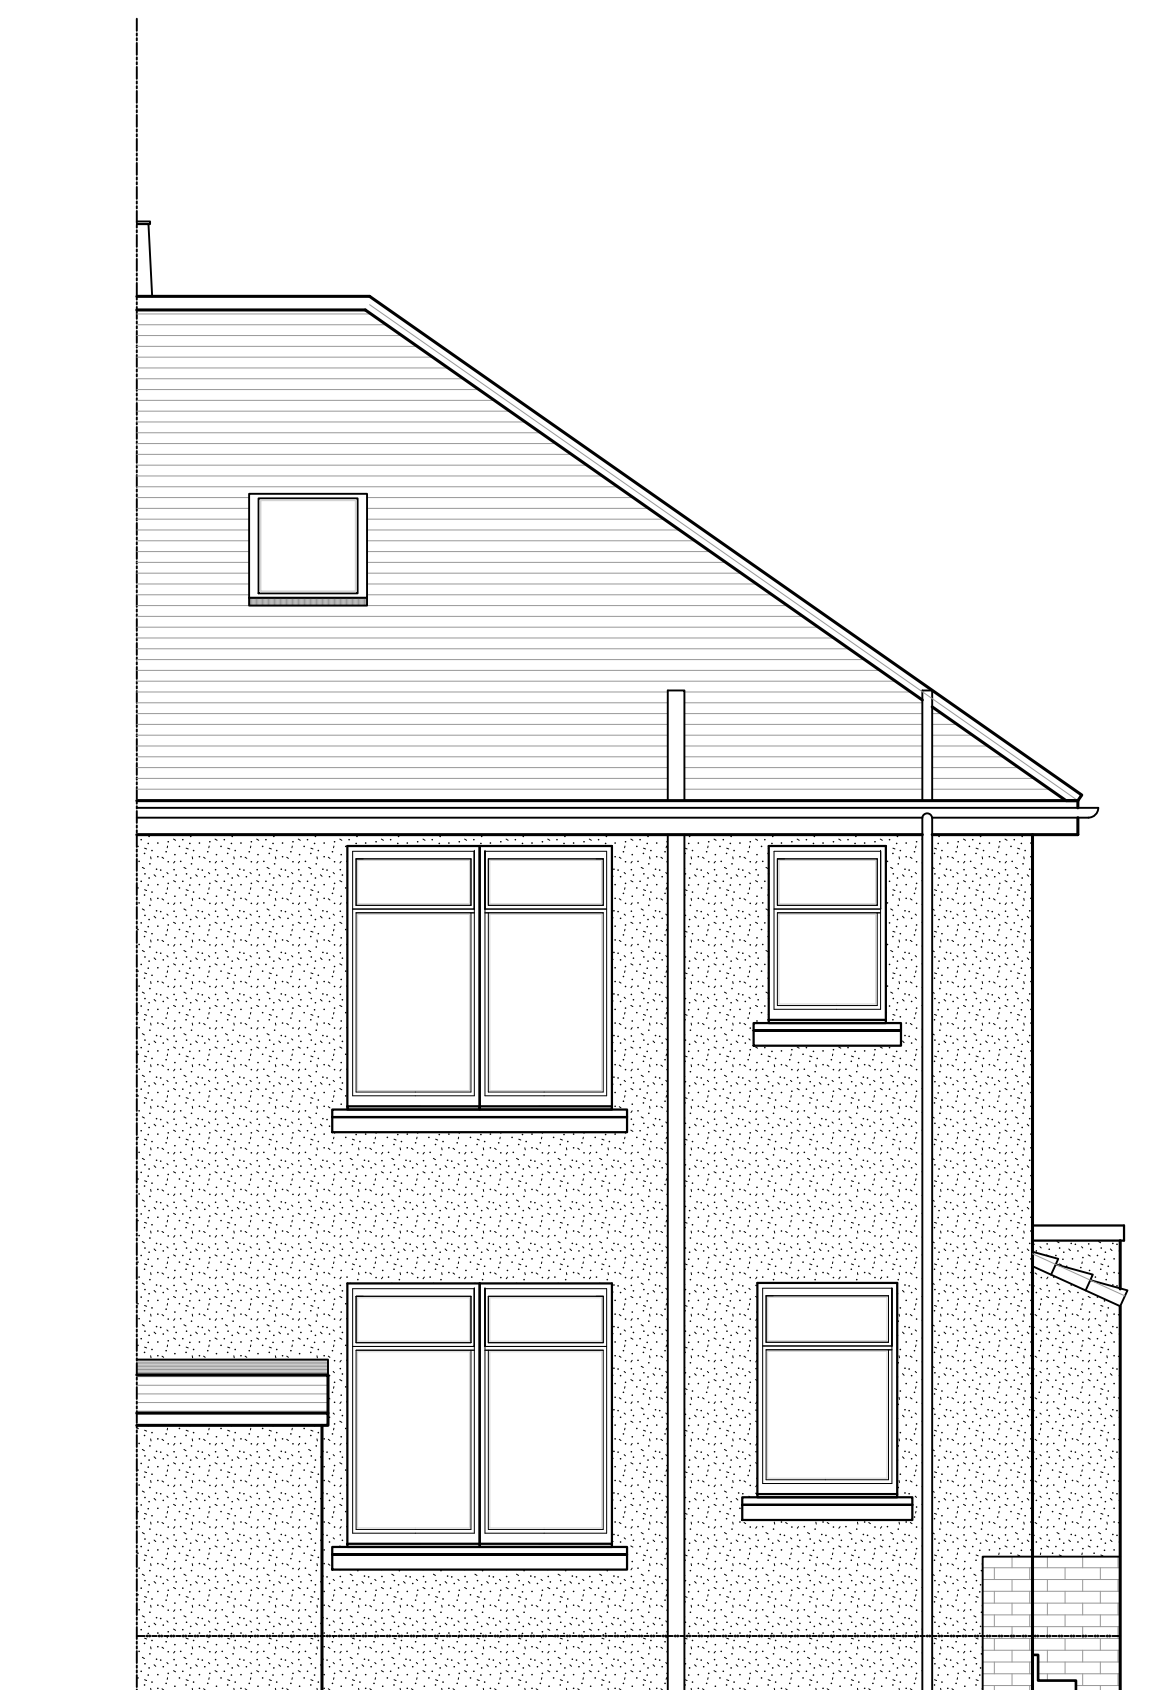

REAR ELEVATION AS EXISTING



SIDE ELEVATION AS EXISTING

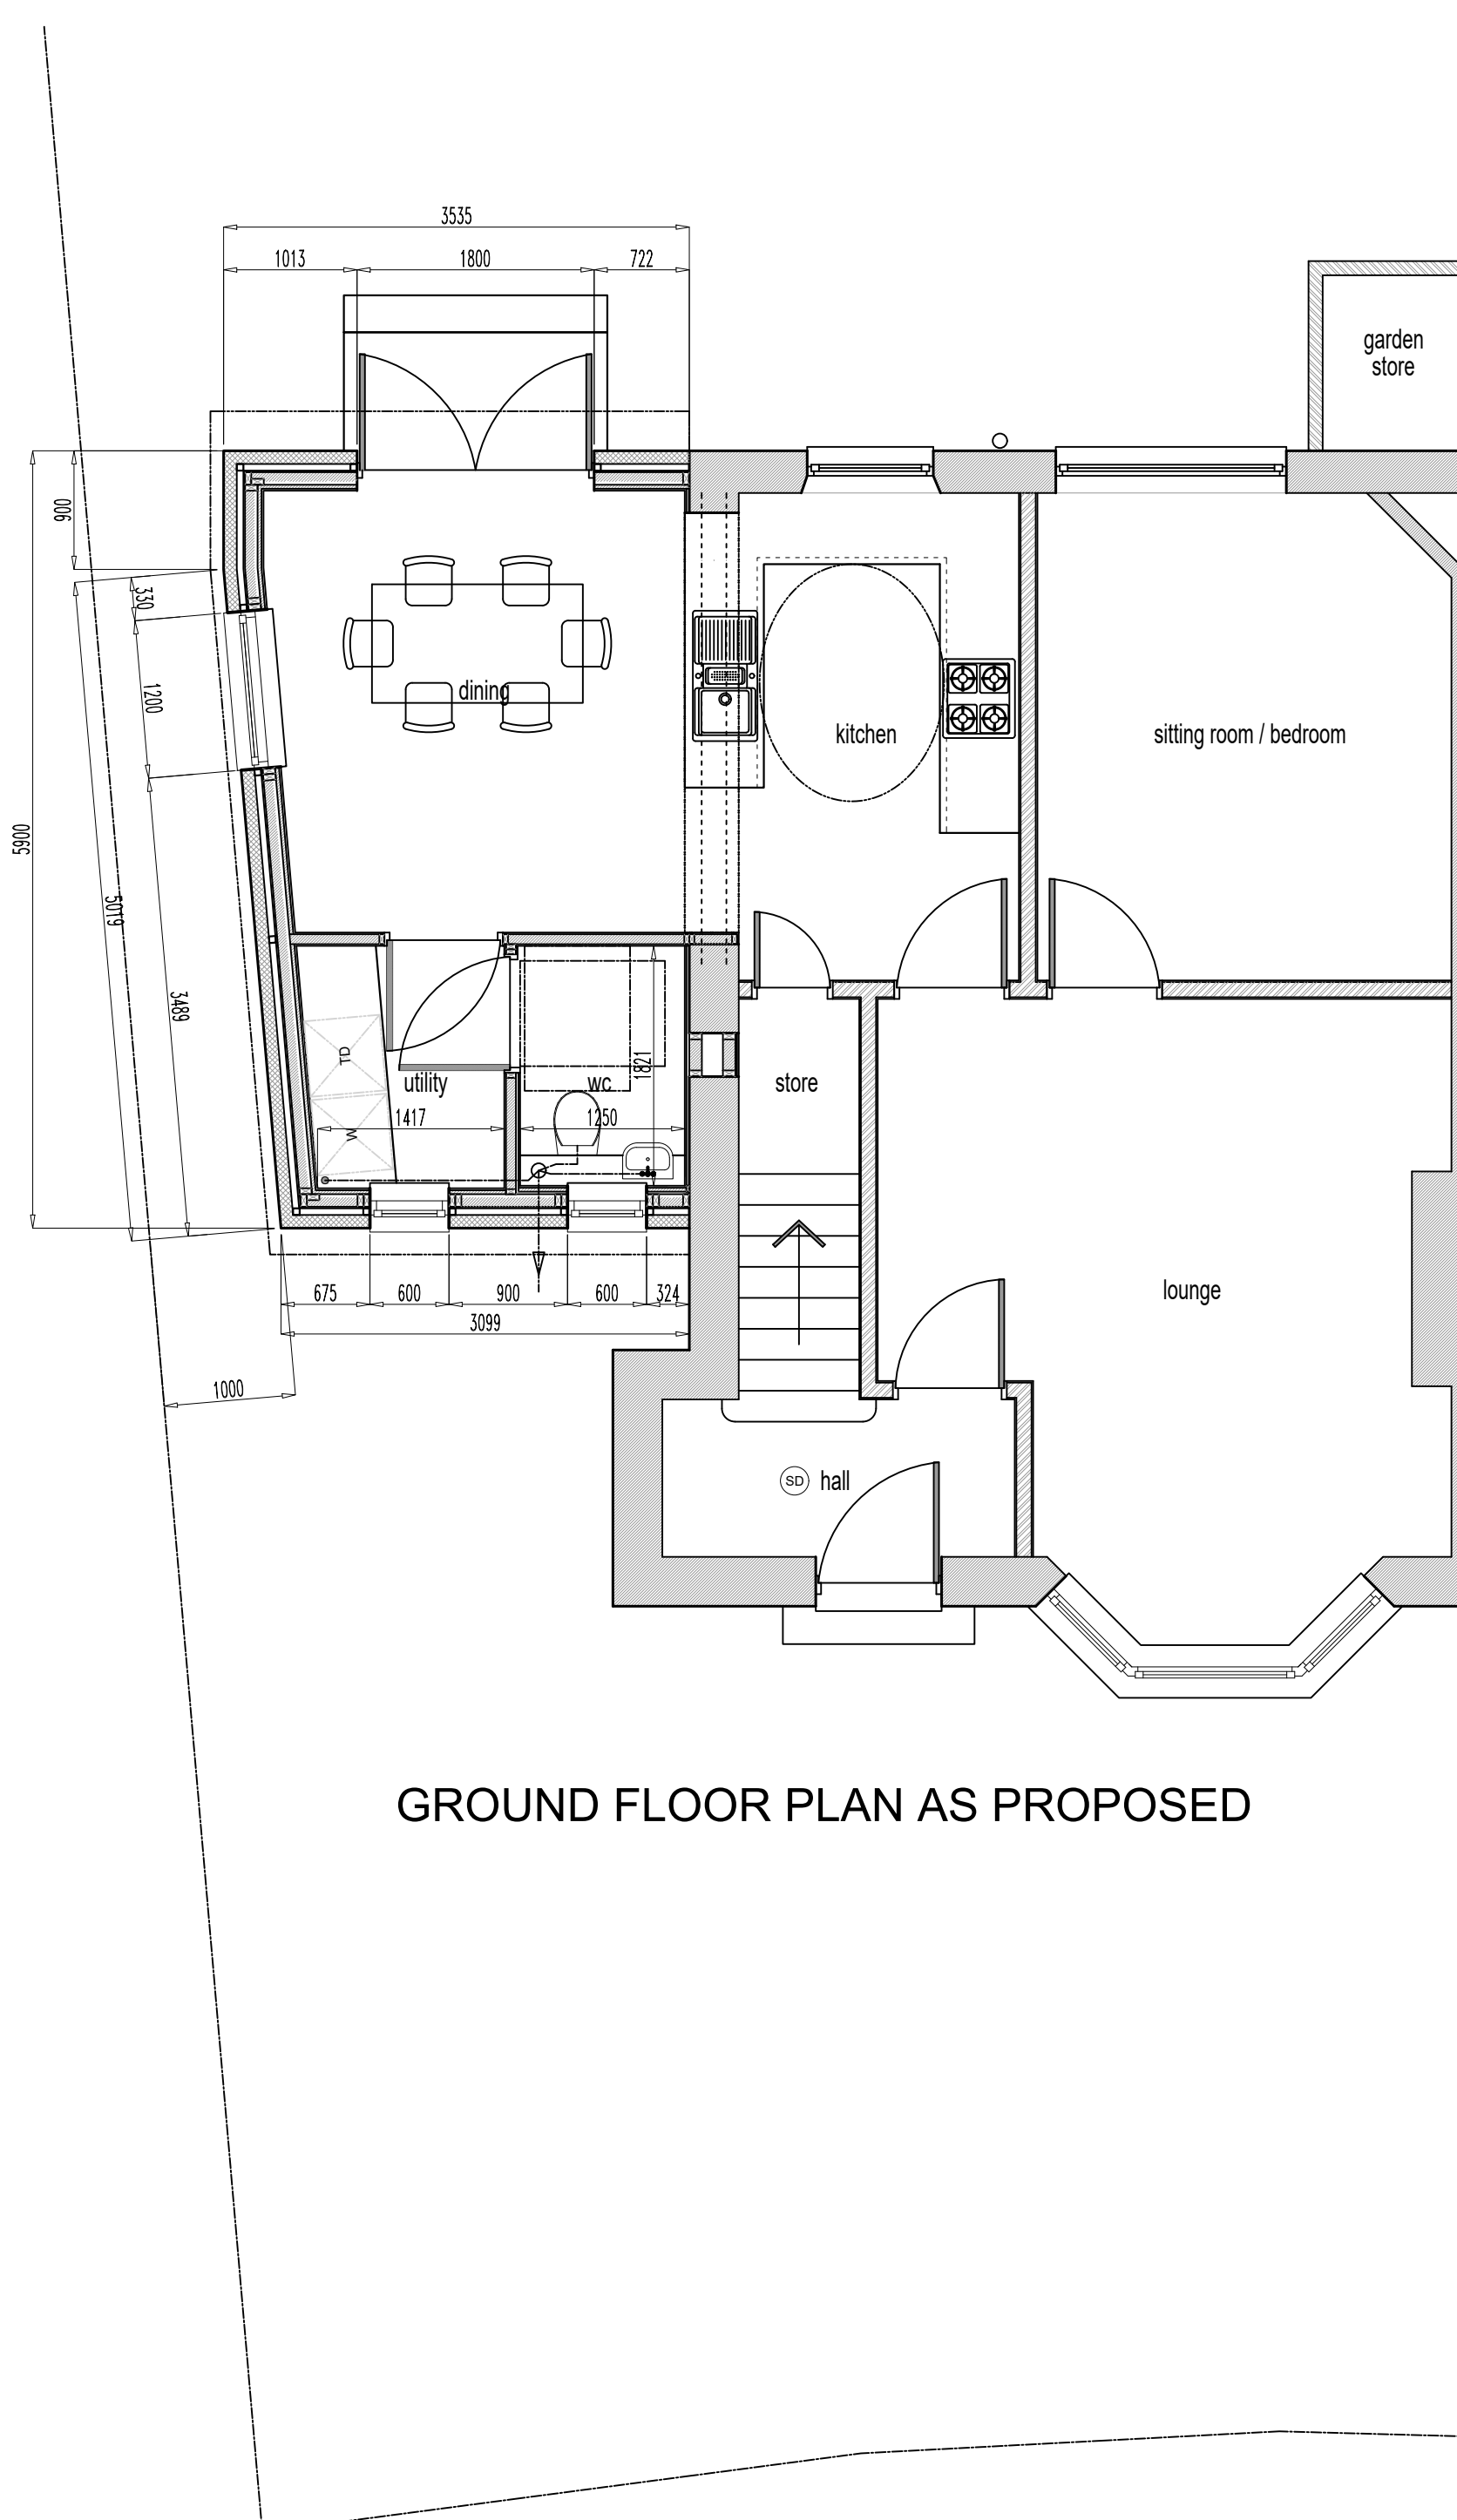

GROUND FLOOR PLAN AS PROPOSED




FRONT ELEVATION AS EXISTING




REAR ELEVATION AS PROPOSED

- WHALEY MODERN ROOF TILES  
COLOUR TO MATCH EXISTING  
SMOOTH TEXTURED WITH 10MM HEADLAP
- WHITE SOFFIT AND FASCIA
- BROADCAST RENDERED TO MATCH EXISTING
- WHITE UPVC DOUBLE GLAZED DOORS
- BRICK COURSE BELOW RENDER  
TO MATCH EXISTING

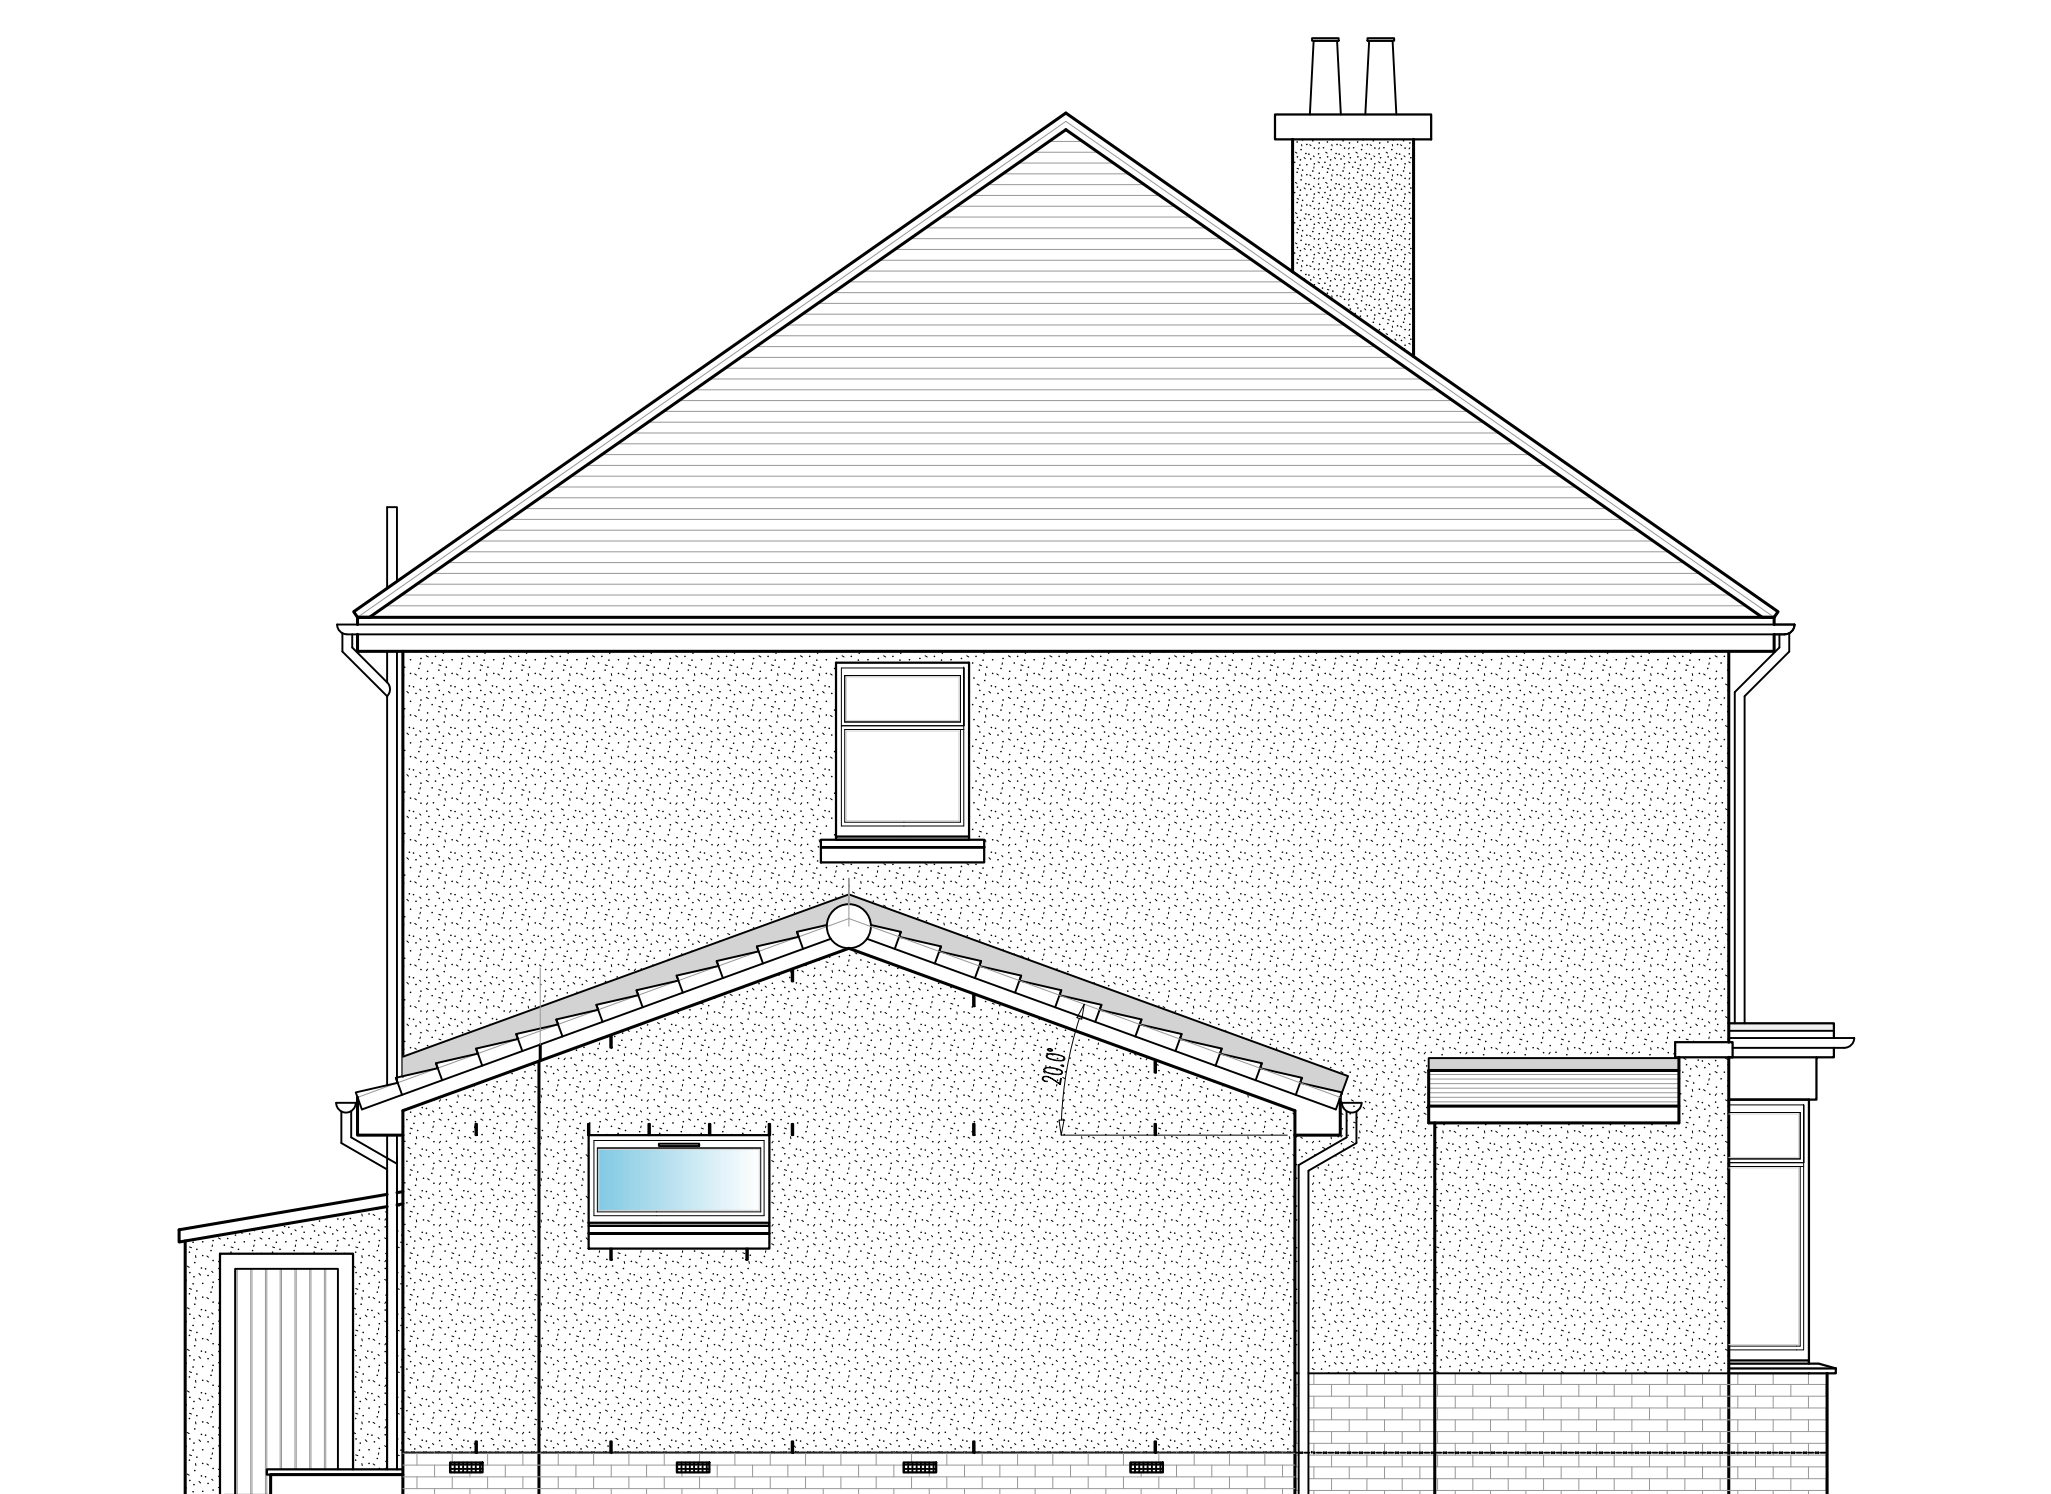

SIDE ELEVATION AS PROPOSED

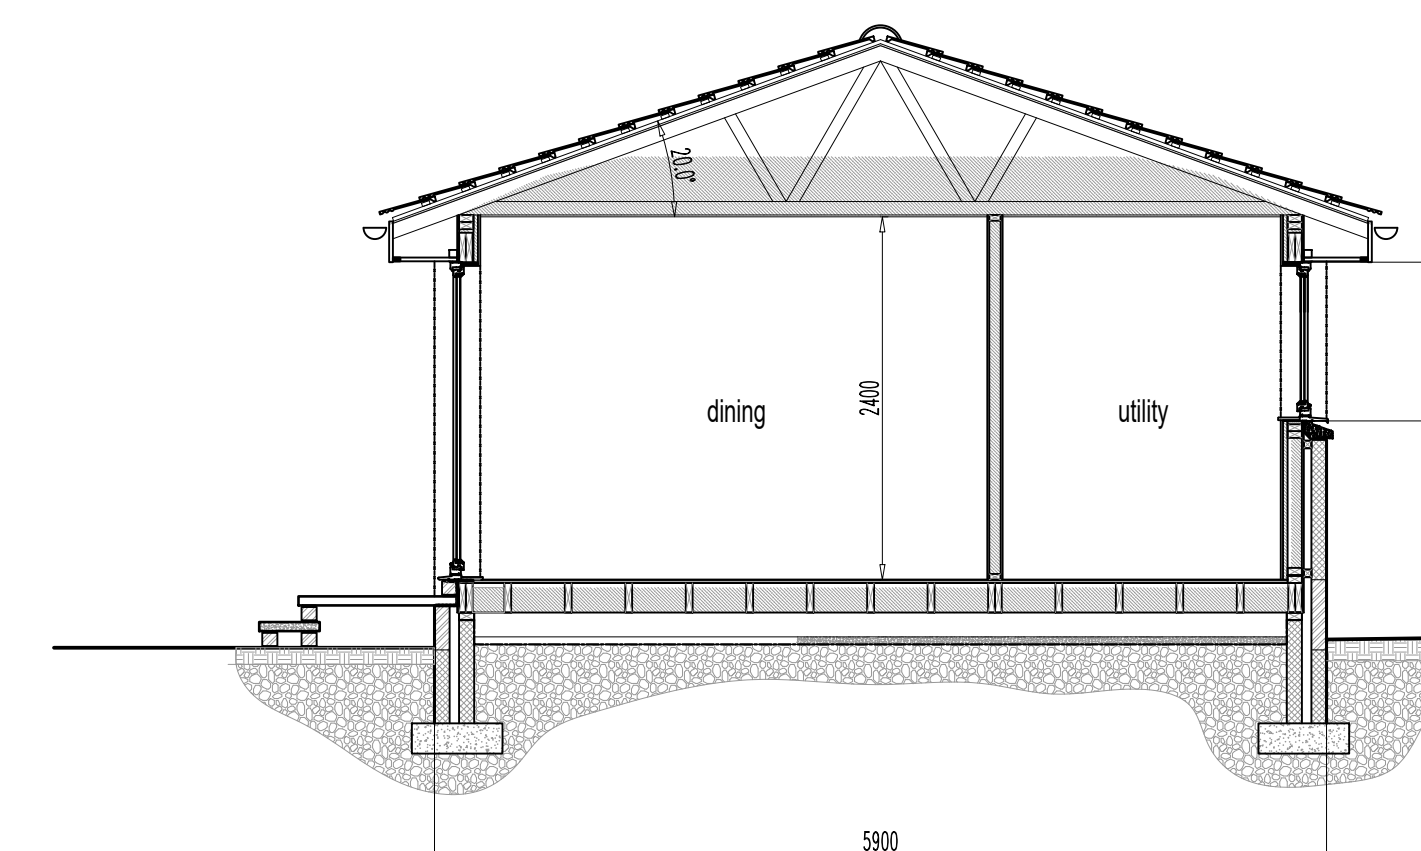

CROSS SECTION AS PROPOSED

Rev	Date	Description
<p>Paul Innes Construction Design 47 Agave Avenue Coventry CV5 3UD 07762 56268 email: paul.innes@outlook.com</p>		
<p>Proposed Alterations At 73 Barnard Drive Glasgow G12 9HP For Mr. A Fraser &amp; Ms. L A Innes</p>		
Scale	Drawn By	Rev
1:50	AD	Paul M Innes
Date	Drawing No.	
02-02-24	230904 - P02	

