


Proposal subject to planning approval.

Drawings for planning purposes only, all dimensions to be checked and verified by the contractor prior to work commencing on site. Contractor to ensure all materials are to Local Authority approval and to take into account everything necessary for the proper execution of the works.

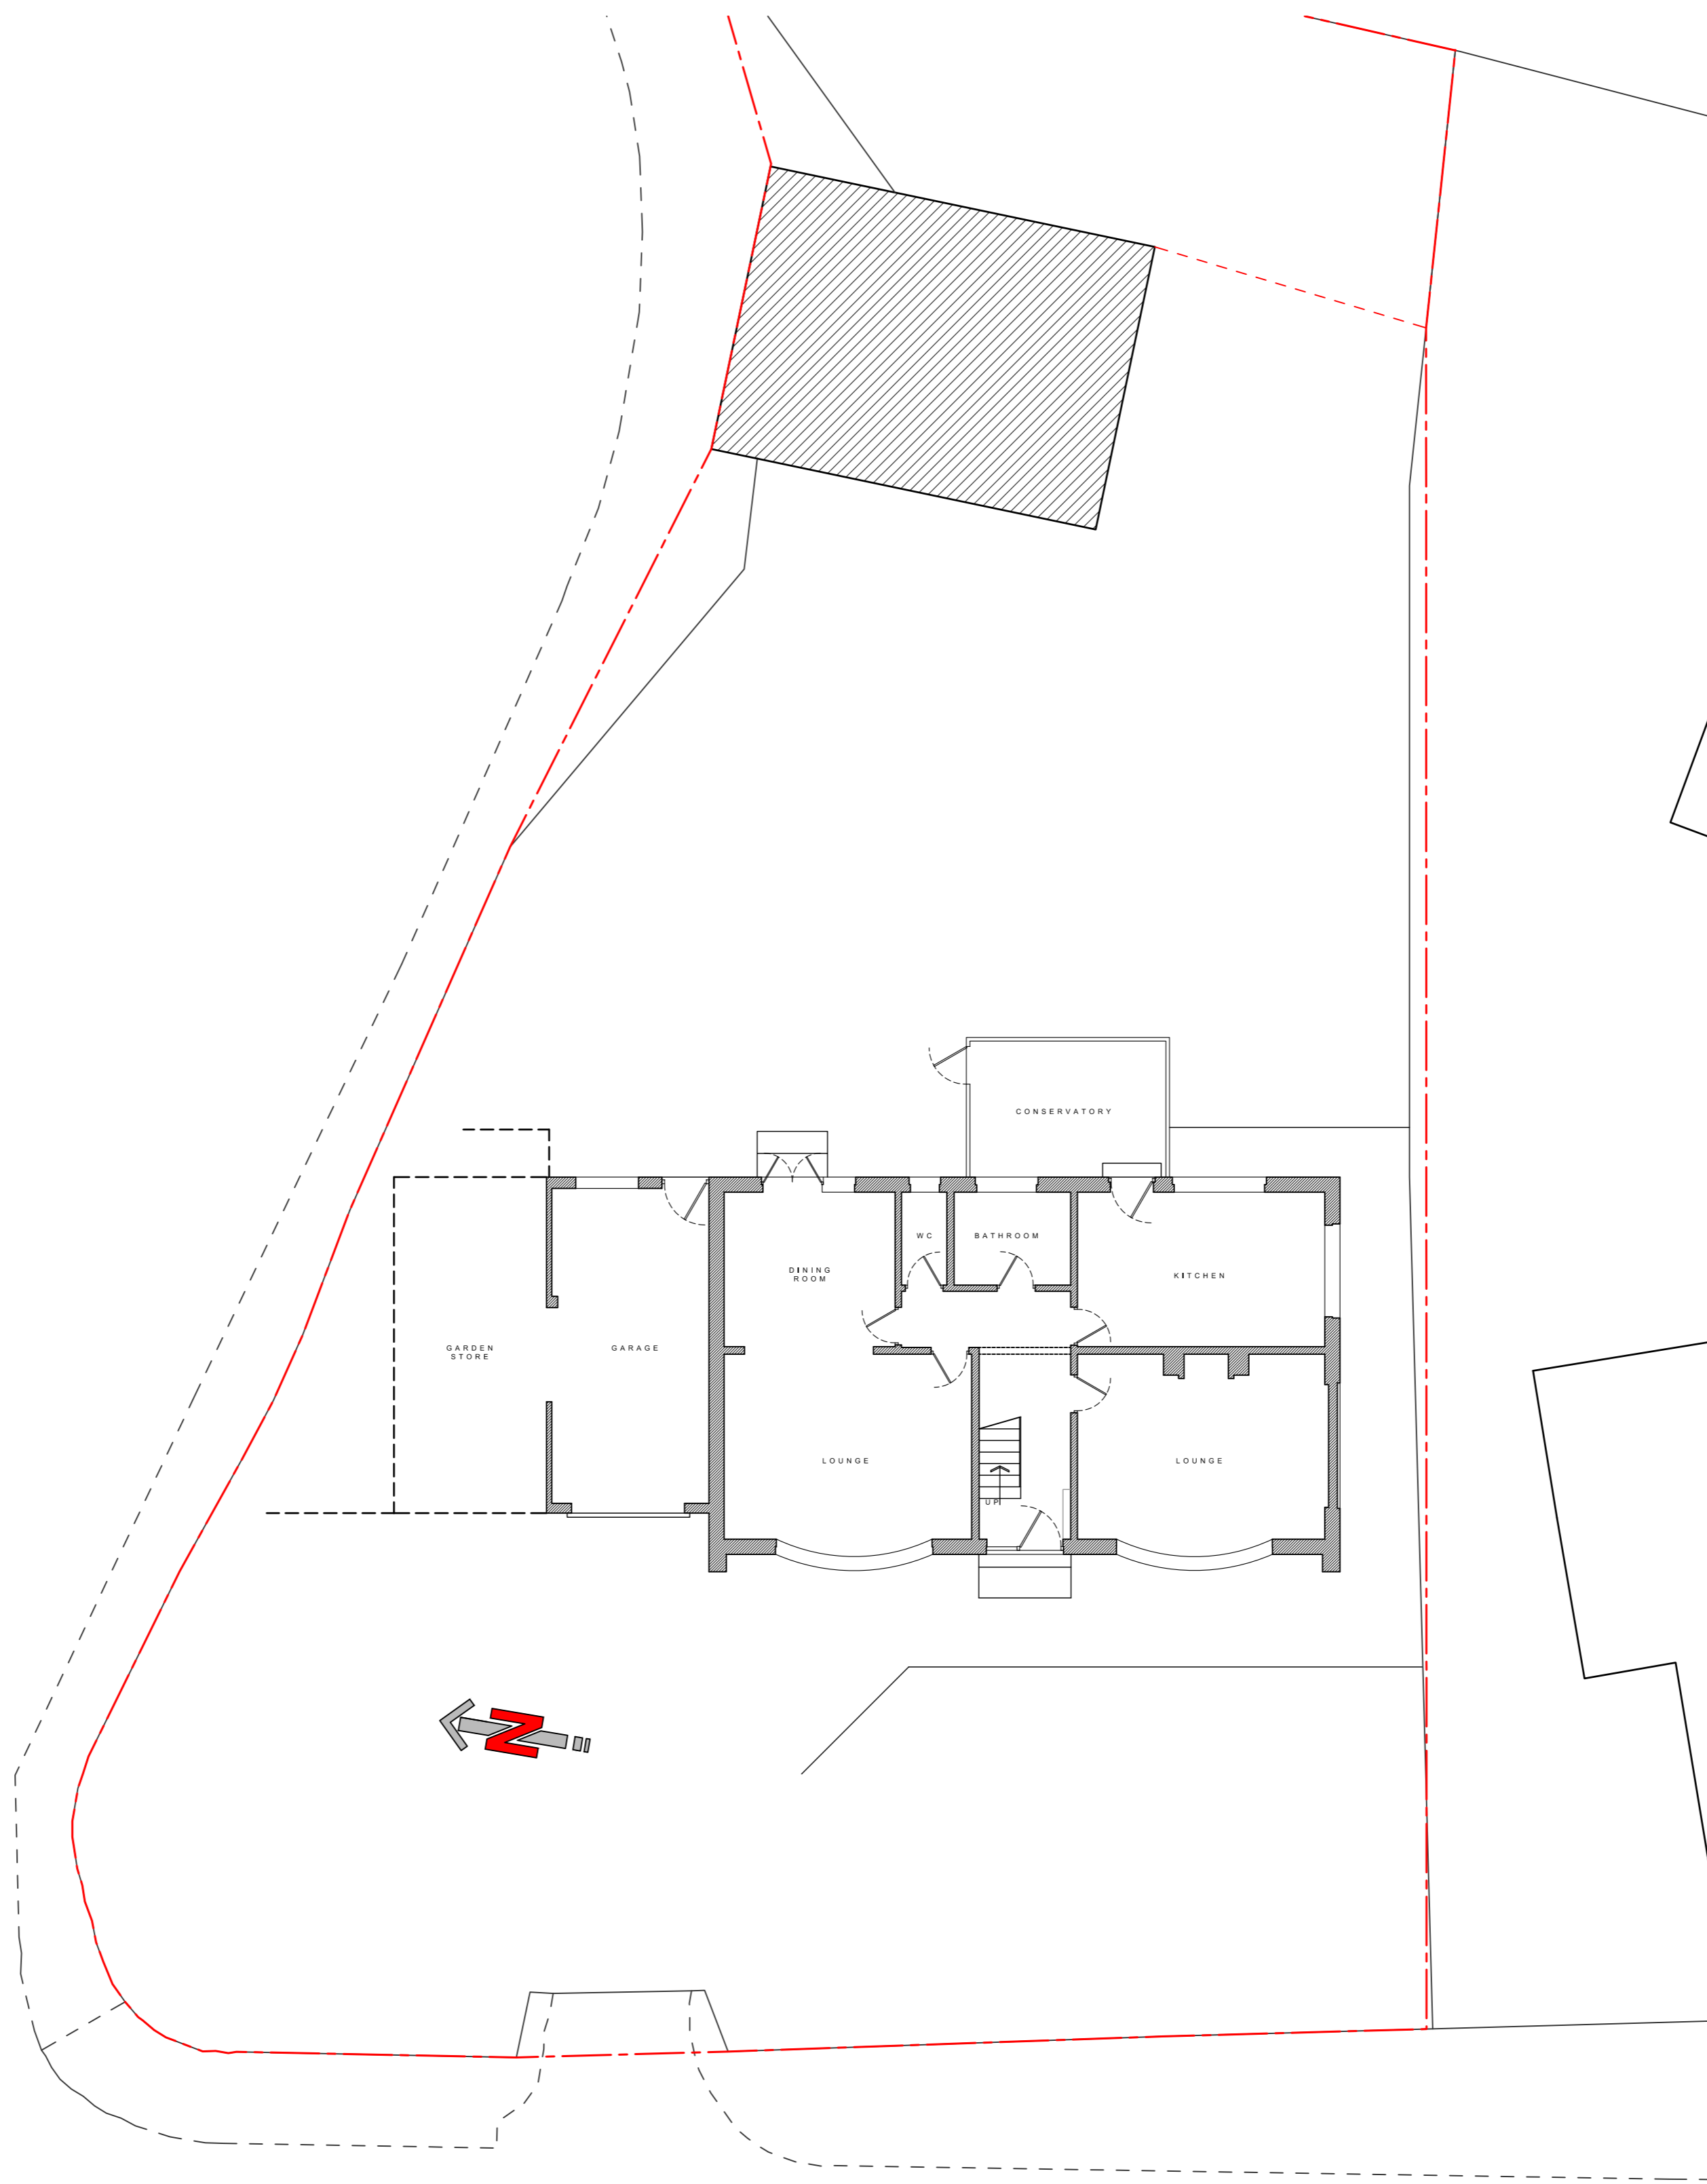


SKIPPOOL ROAD

EXISTING SITE PLAN  
1:100




EXISTING FRONT  
(WEST) ELEVATION  
1:100

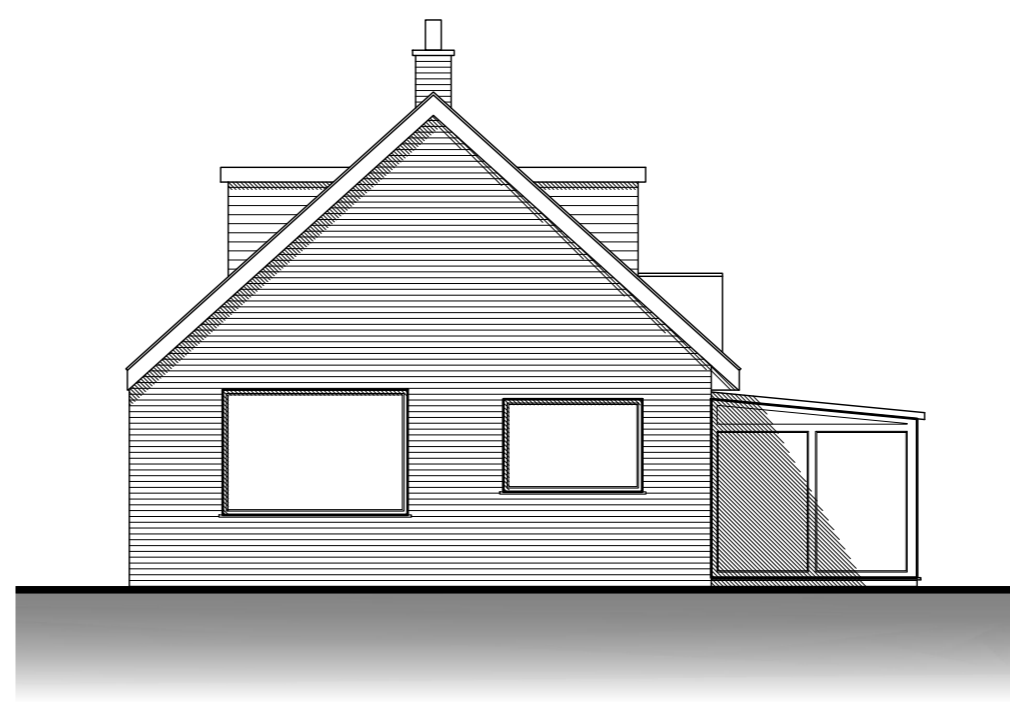

EXISTING SIDE  
(SOUTH) ELEVATION  
1:100



EXISTING REAR  
(EAST) ELEVATION  
1:100

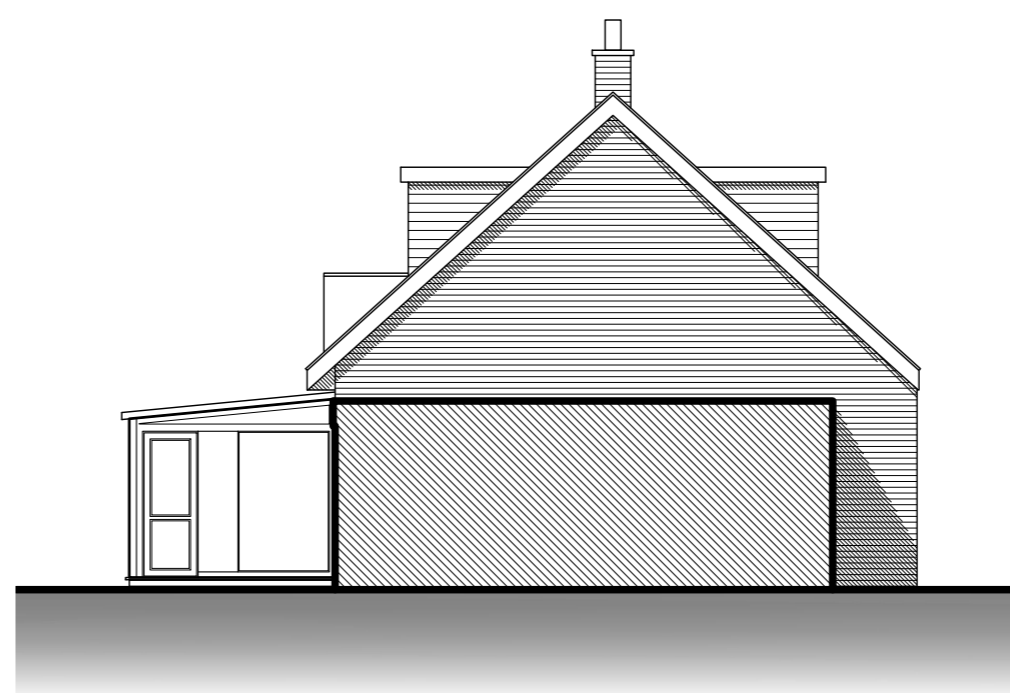

EXISTING SIDE  
(NORTH) SECTIONAL ELEVATION  
1:100

**A** Abbott-Hull Associates

1:50 0m 1m 2m 3m 4m 5m  
1:100 0m 1m 2m 3m 4m 5m 6m 7m 8m 9m 10m

PROJECT  
CHESTNUT COTTAGE,  
SKIPPOOL ROAD,  
THORNTON-CLEVELEYS, FY5 5LD  
DRAWING

EXISTING ELEVATIONS & SITE PLAN

DRAWING NO. 23131_300	REV. -	DRAWN J. A-H
DATE 01/12/2023	SCALE 1:100	@ A1
W abbotthull.co.uk	T 01253 846420	
E info@abbotthull.co.uk	M 07725 005247	