



EXISTING FIRST-FLOOR PLAN
1:50

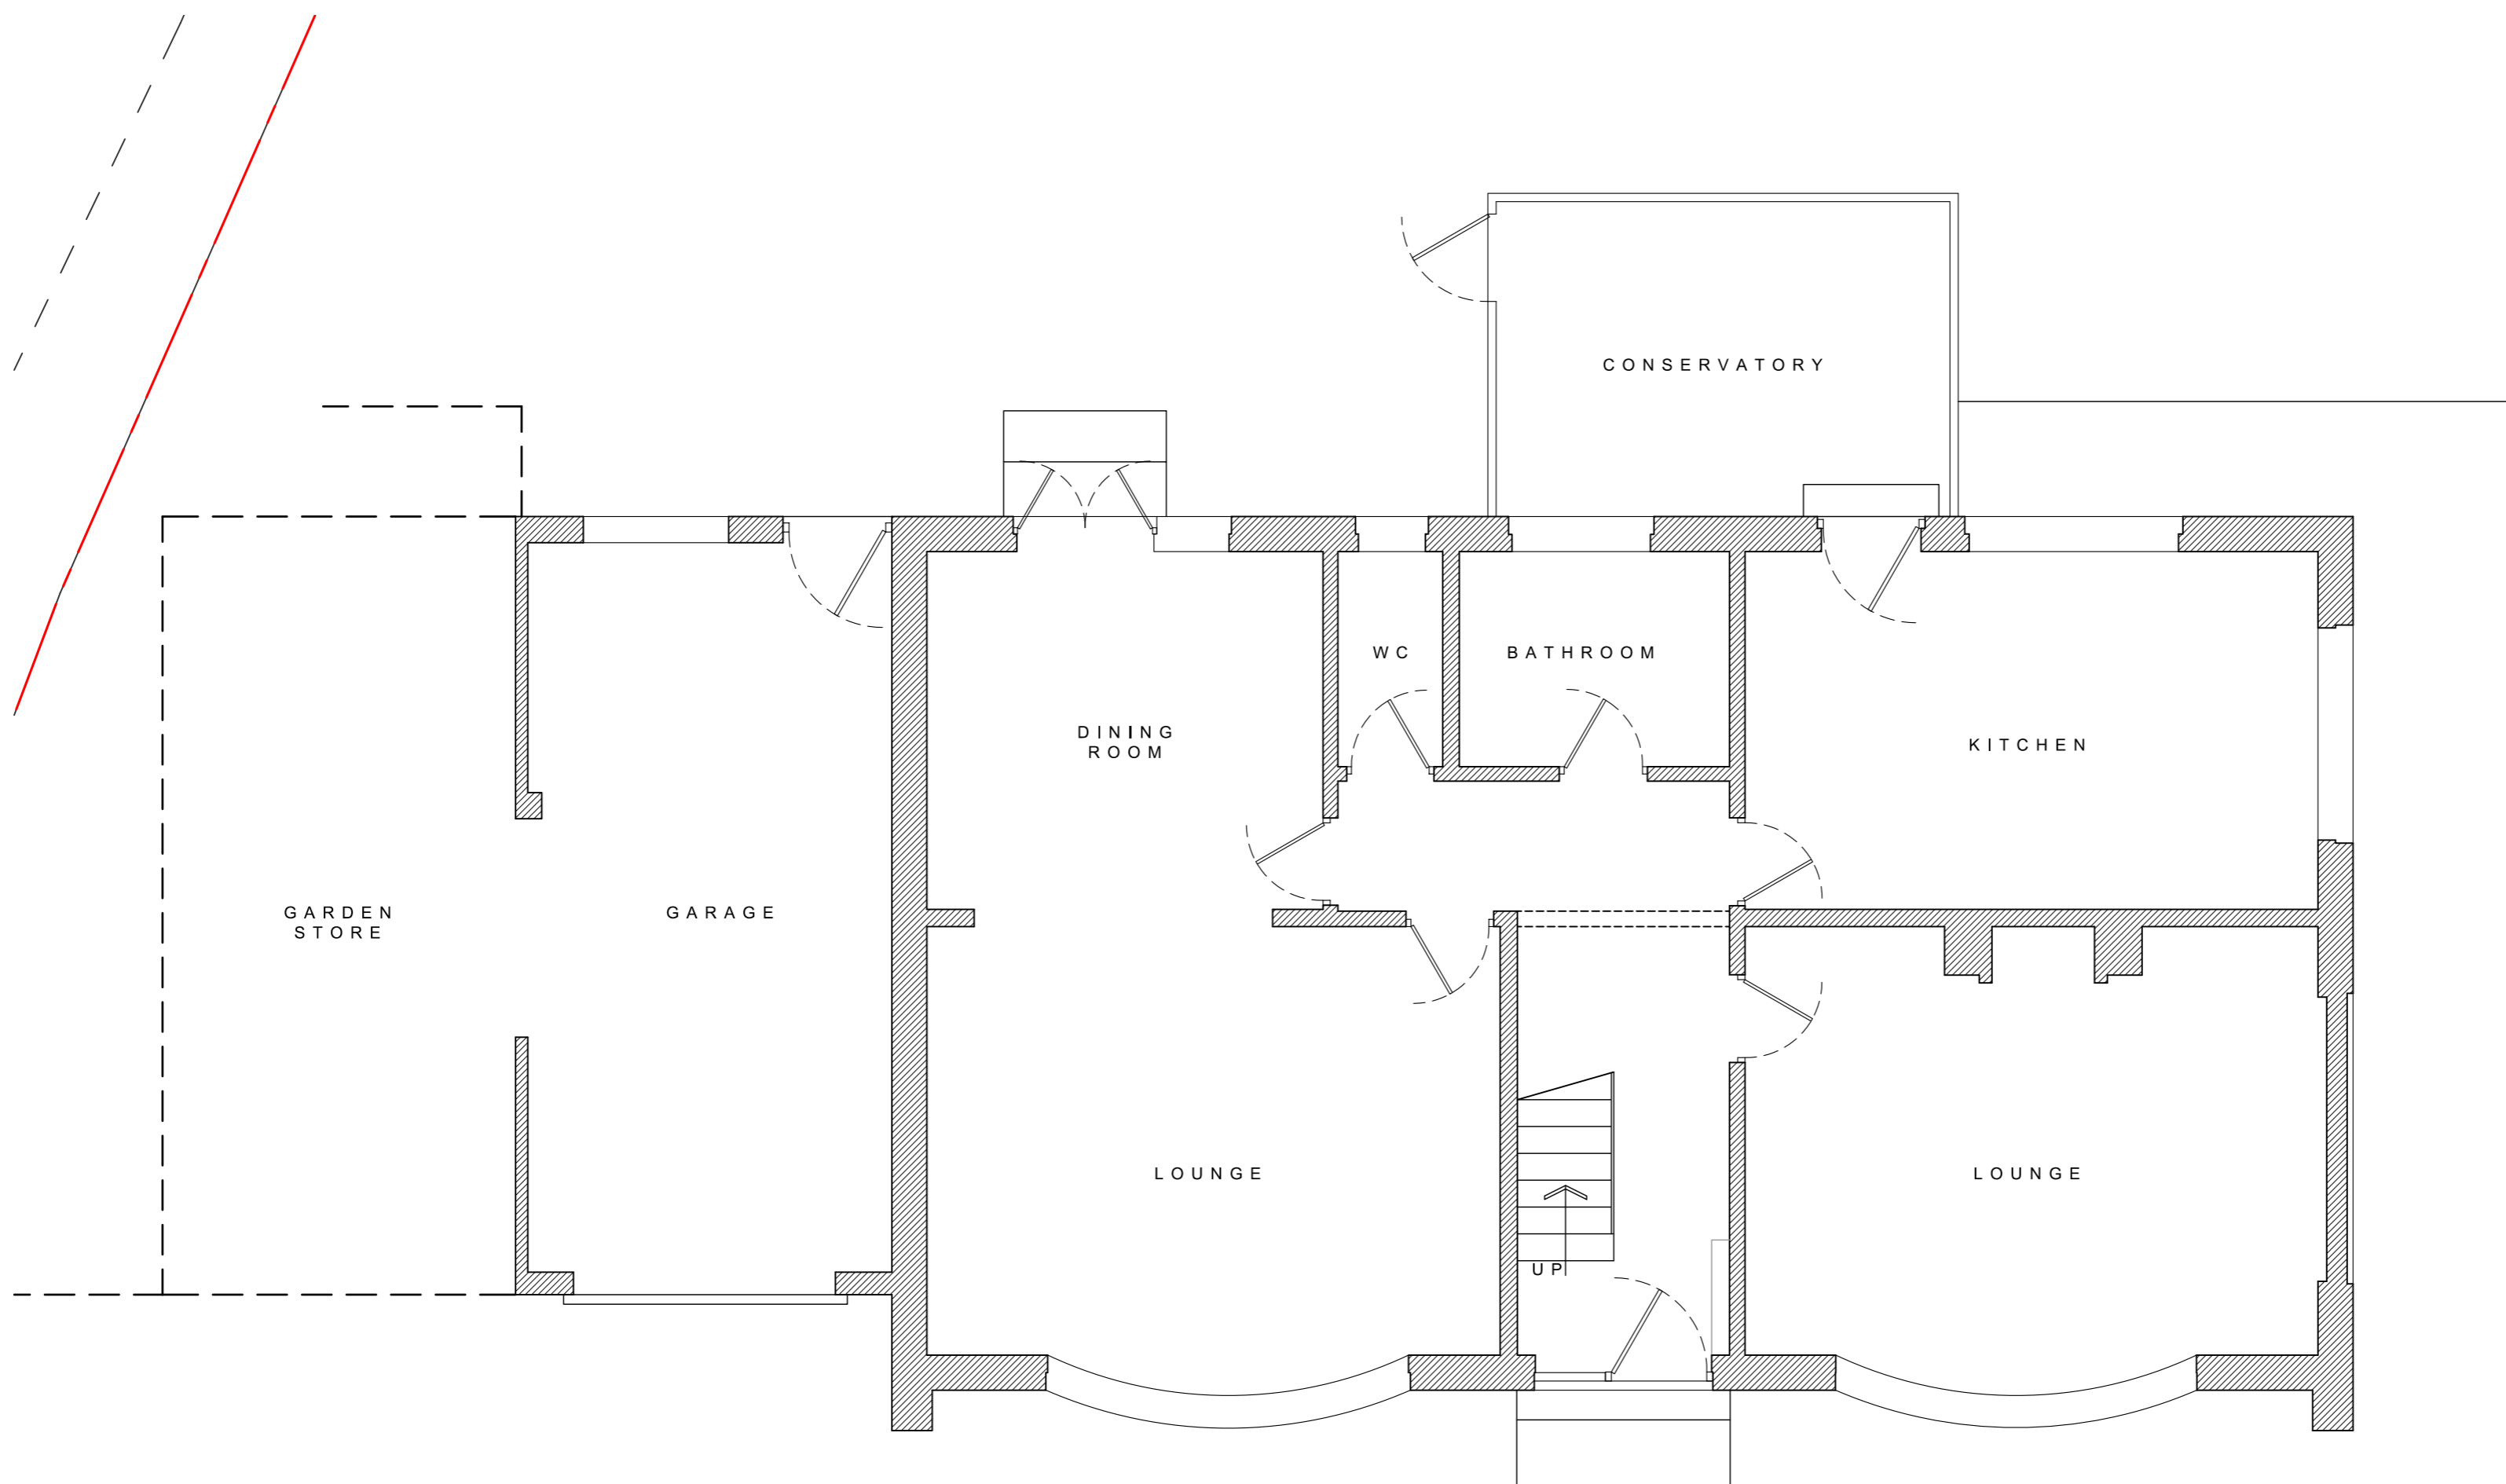

EXISTING GROUND-FLOOR PLAN
1:50

A Abbott - Hull
Associates

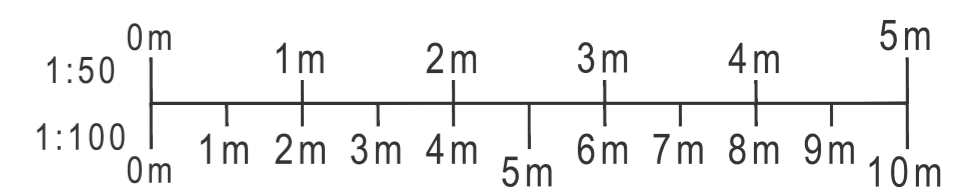

PROJECT
CHESTNUT COTTAGE,
SKIPPOOL ROAD,
THORNTON-CLEVELEYS, FY5 5LD
DRAWING

EXISTING PLANS

DRAWING NO.	REV.	DRAWN
23131_100	-	J. A-H
DATE	SCALE	
01/12/2023	1:50	@ A1
W abbotthull.co.uk	T 01253 846420	
E info@abbotthull.co.uk	M 07725 005247	