


Notes:
 Position and depth of neighbouring drain runs & manholes to be verified on site.


Note:
 Refer any discrepancies to Pivotal Architectural Services immediately.
 All dimensions are to be verified on site prior to any work commencing.
 © Copyright Pivotal Architectural Services



Ground Floor Existing

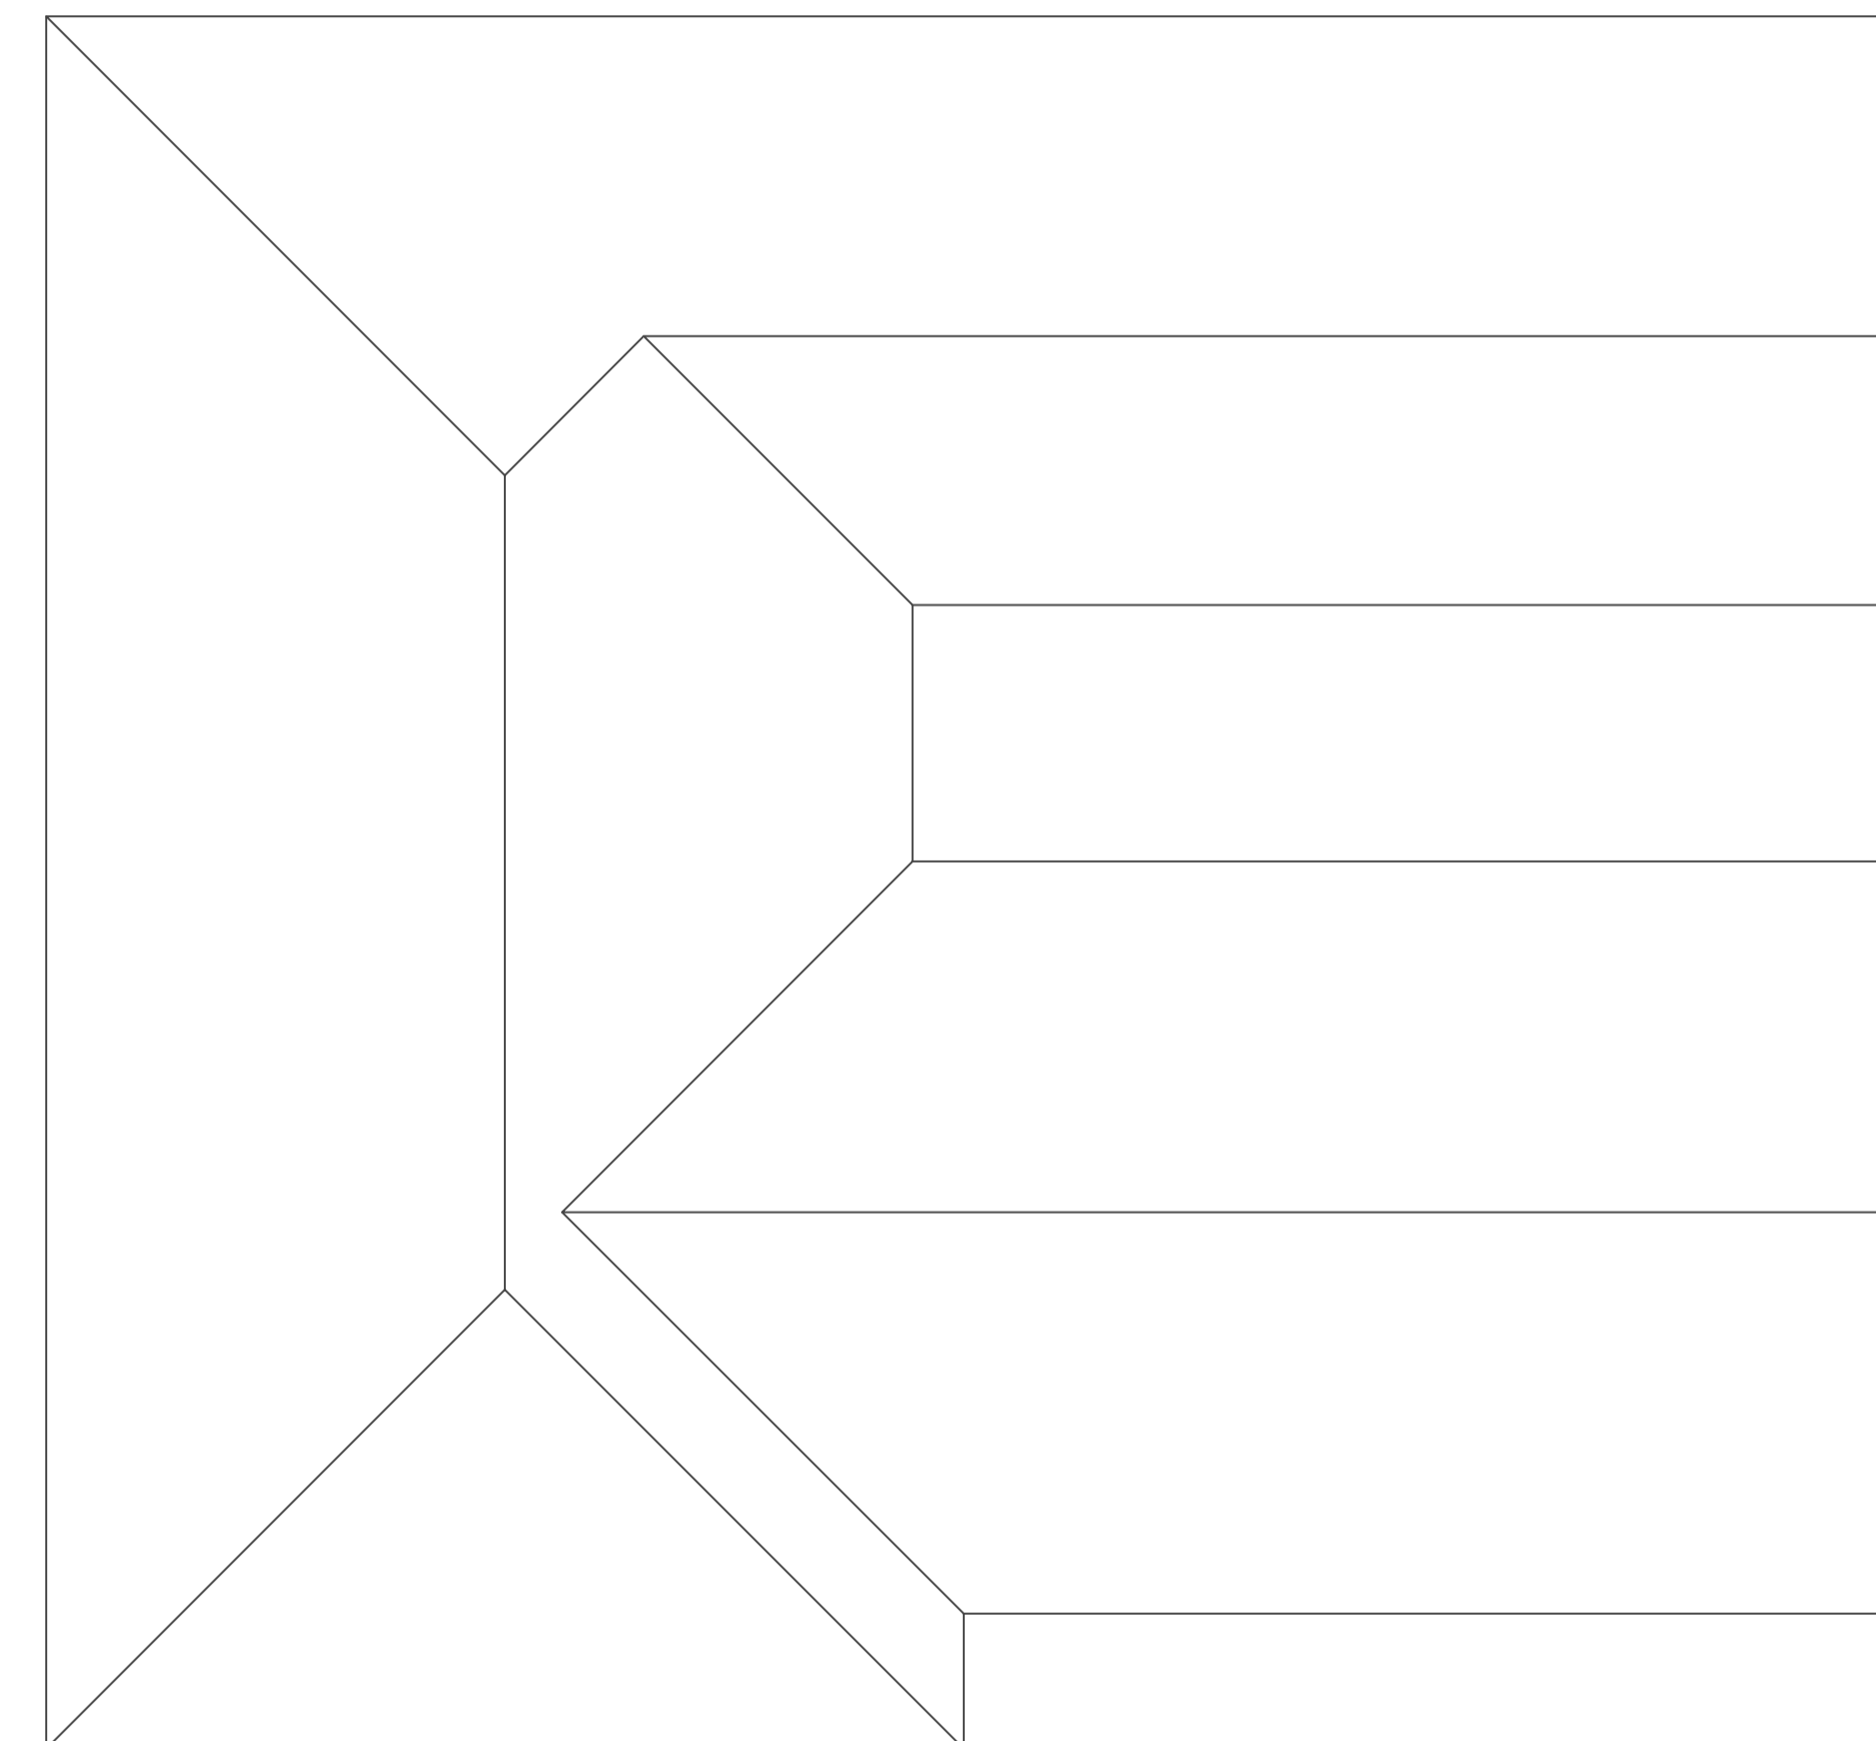

Roof Plan Existing

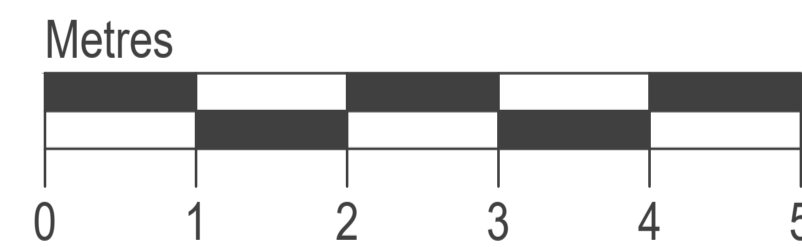

PLANNING

Pivotal
 Architectural Services

10 Crowborough Drive, Warlingham,
 Surrey, CR6 9SG
 Tel: 01883 621 364
 Mob: 07760 437 185
 Email: info@pivarch.co.uk

PLANNING APPLICATIONS ■ REFURBISHMENT & DESIGN ■ BUILDING CONTROL

Title
 Floor Plans
 Existing

Client
 Mr & Mrs Bell
 36 Melody Road, Biggin Hill,
 Kent, TN16 3PH

Project
 Conversion to Chalet Bungalow

Date:	Jan 24	Scale:	1:50	Project No.:	2093	Revision:	P1
Drawn by:	SEF						
Drawing No.:	(-)-J02						