


Notes:
Position and depth of neighbouring drain runs & manholes to be verified on site.

Note:
Refer any discrepancies to Pivotal Architectural Services immediately.
All dimensions are to be verified on site prior to any work commencing.
© Copyright Pivotal Architectural Services

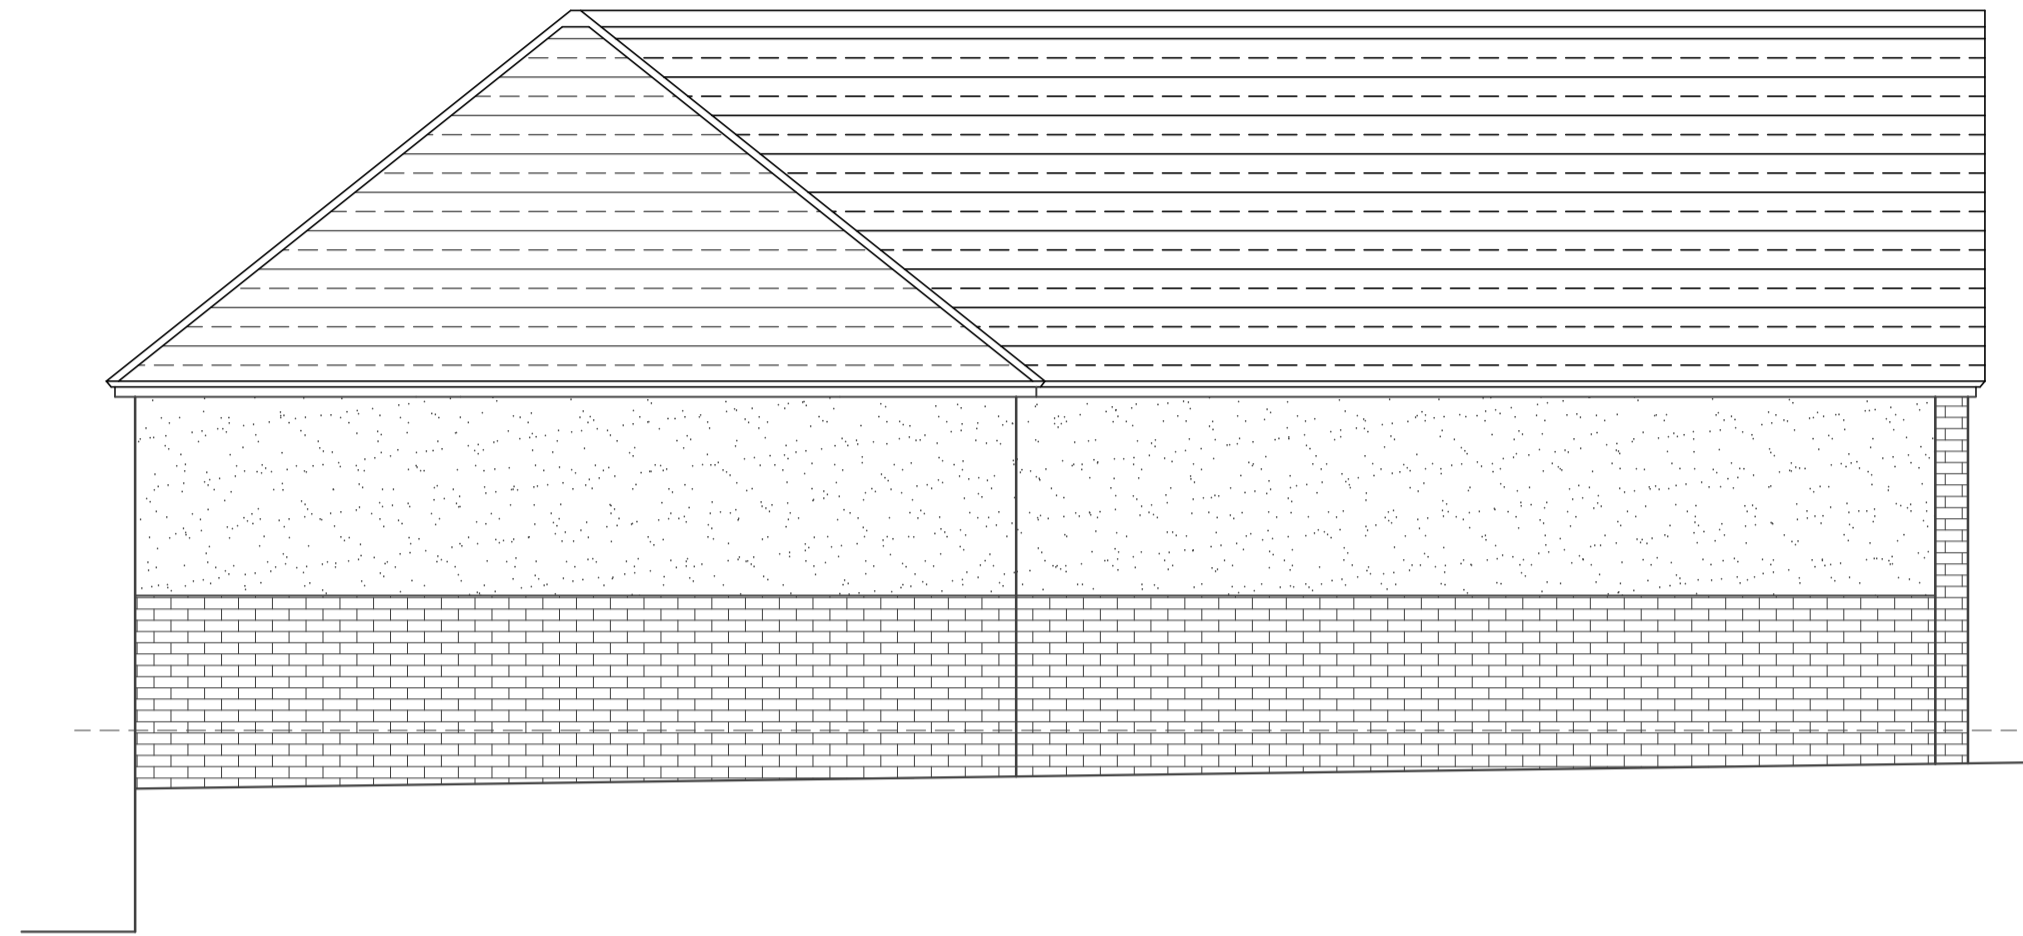

Side Elevation-1 Existing




Rear Elevation Existing



Front Elevation Existing



Side Elevation-2 Existing

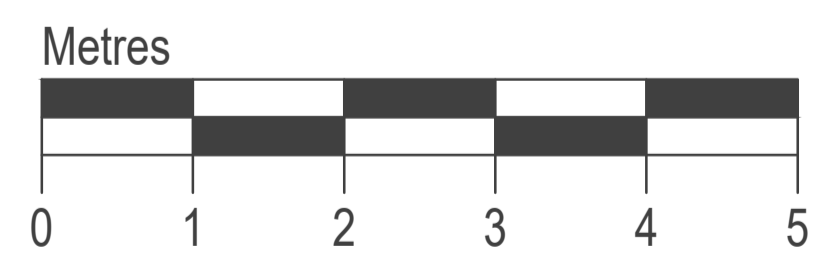

PLANNING

Pivotal
Architectural Services

10 Crowborough Drive, Warlingham,
Surrey, CR6 9SG
Tel: 01883 621 364
Mob: 07760 437 185
Email: info@pivarch.co.uk

PLANNING APPLICATIONS ■ REFURBISHMENT & DESIGN ■ BUILDING CONTROL

Title
Elevations
Existing

Client
Mr & Mrs Bell
36 Melody Road, Biggin Hill,
Kent, TN16 3PH
Project
Conversion to Chalet Bungalow

Date:	Jan 24	Scale:	1:50	Project No.:	2093	Revision:	P2
Drawn by:	SEF						
Drawing No.:	(21)01						